




2 Context Plan

1 : 1250

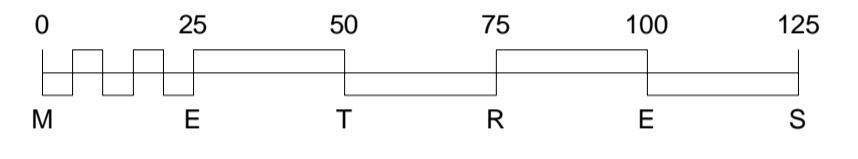

1 01 Site Plan

1 : 100

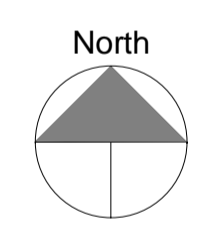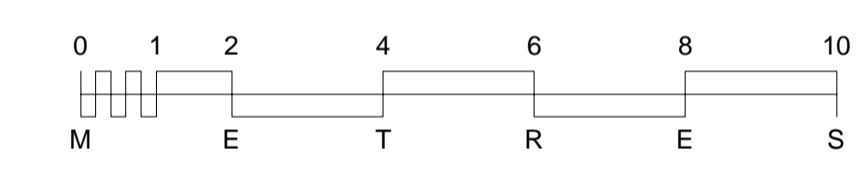

STNE
526002.254
107375.284
48.043



Rev	Date	Description
Drawing Status		

PLANNING



Brighton & Hove City Council
Property & Design
Hove Town Hall, Norton Road
Hove, East Sussex, BN3 3BQ
Telephone 01273 290000

Project
**Animal Welfare Facility
Hangleton Bottom
Hangleton Link Road
Hove**

Title
Proposed External Work Plan

Drawn By CM	Checked By TF	Date 22/12/17
-----------------------	-------------------------	-------------------------

Project No. GEN 247	Scale As indicated @A1
-------------------------------	----------------------------------

Drawing No. 003	Revision
---------------------------	----------

This drawing should be read in conjunction with all other drawings. Do not scale. All Dimensions must be site checked. Copyright © Brighton & Hove City Council.

