
 


# APPENDIX B

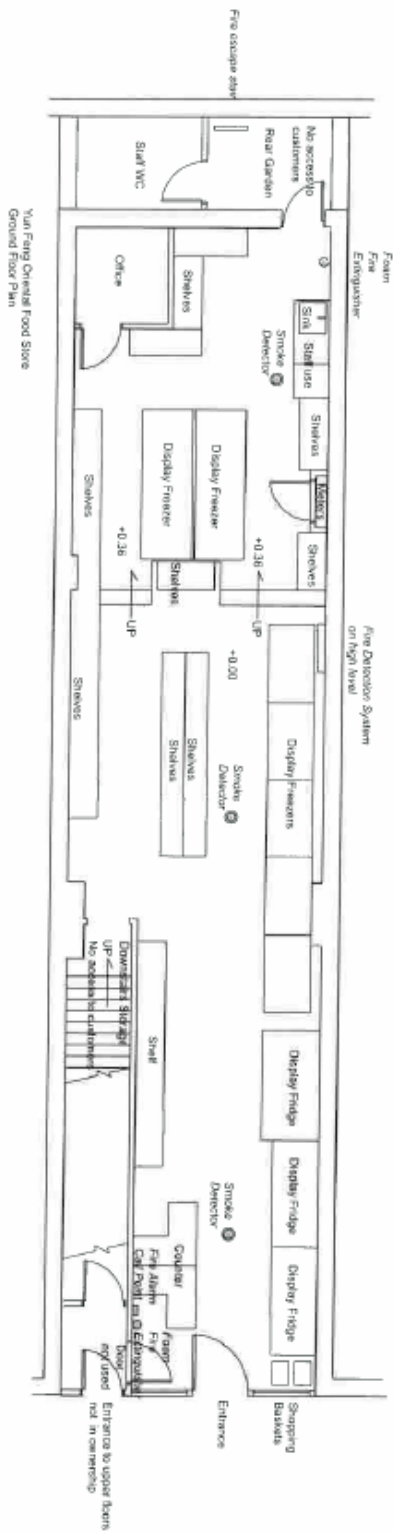

SCALE 1:100

SWP

REV

CLIENT	PROJECT	DATE
Mr. Zhang Van Fang Oriental Food Store This drawing is for Planning License application purposes only. All dimensions to be confirmed in situ.	25 Lardon Road Brighton East Sussex BN1 4JB	Premises License May 2018 1:100
	Ground Floor Plan as existing	Edward Wong Edward Wong
		T PL 01

