


Youth & Adult education. Cafe'.

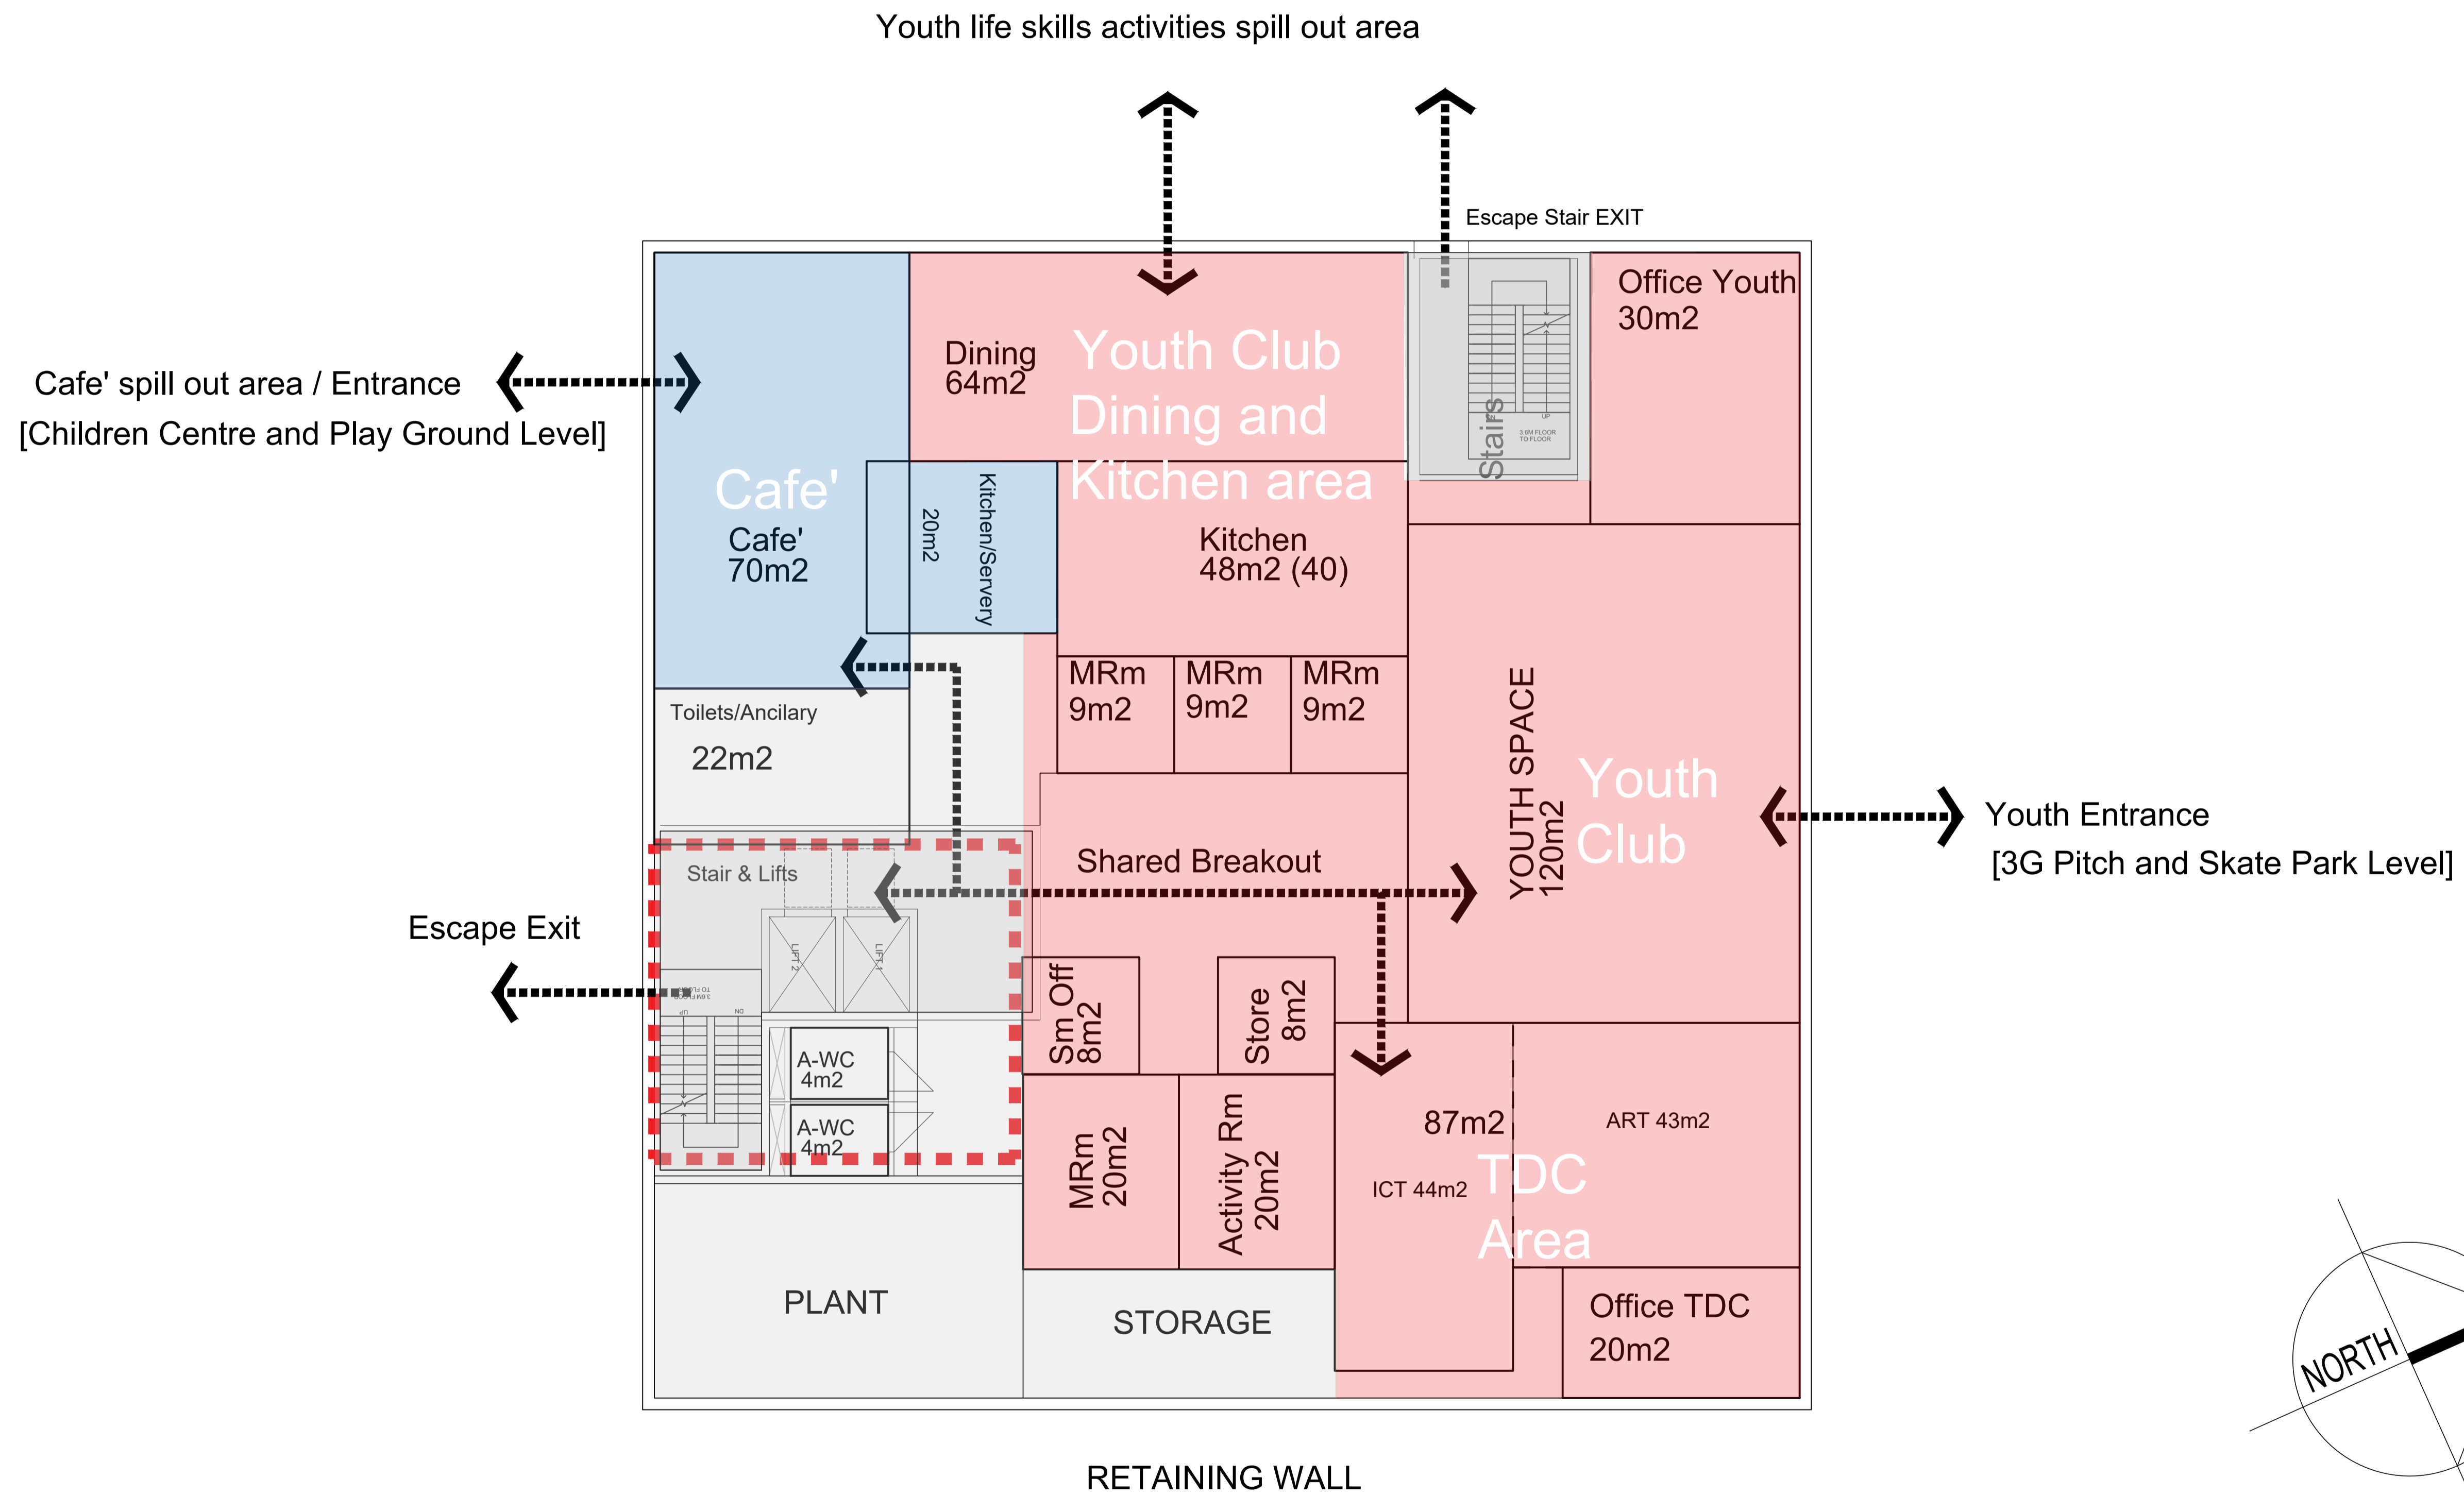

REV	DATE	DESCRIPTION
C	10/12/20	Plan development - Hub Grp 10-12-2020
B	24/11/20	Services distribution revised - DTM1
A	24/09/20	Services distribution revised following relocation/ design of the hub building

Drawing Status
Preliminary



Brighton & Hove City Council
Property & Design
Hove Town Hall, Norton Road
Hove, East Sussex, BN3 3BQ
Telephone: (01273) 290000


Project
Moulsecoomb Masterplan

Title
**Moulsecoomb Hub
Level 0 Lower Ground Floor Plan**

Drawn By	Check 1	Check 2	Date
SDM	PT	NM	March 2020

Project No.	Scale
GEN 257	1:100@A1

Drawing No.	Revision
SK 20200305-1	C

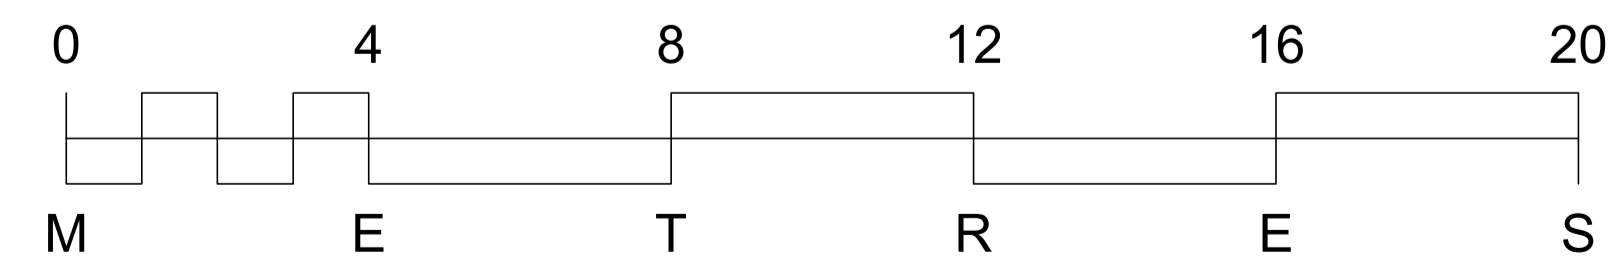

Level 0 - +0.0m - Lower Ground Level [+45.90 ASL]


This drawing should be read in conjunction with all other drawings. Do not scale. All dimensions must be site checked. Copyright © Brighton & Hove City Council

Library & GP Entrance level



Pharmacy

CHILDREN'S CENTRE FACING ELEVATION

HODSHROVE LANE FACING ELEVATION

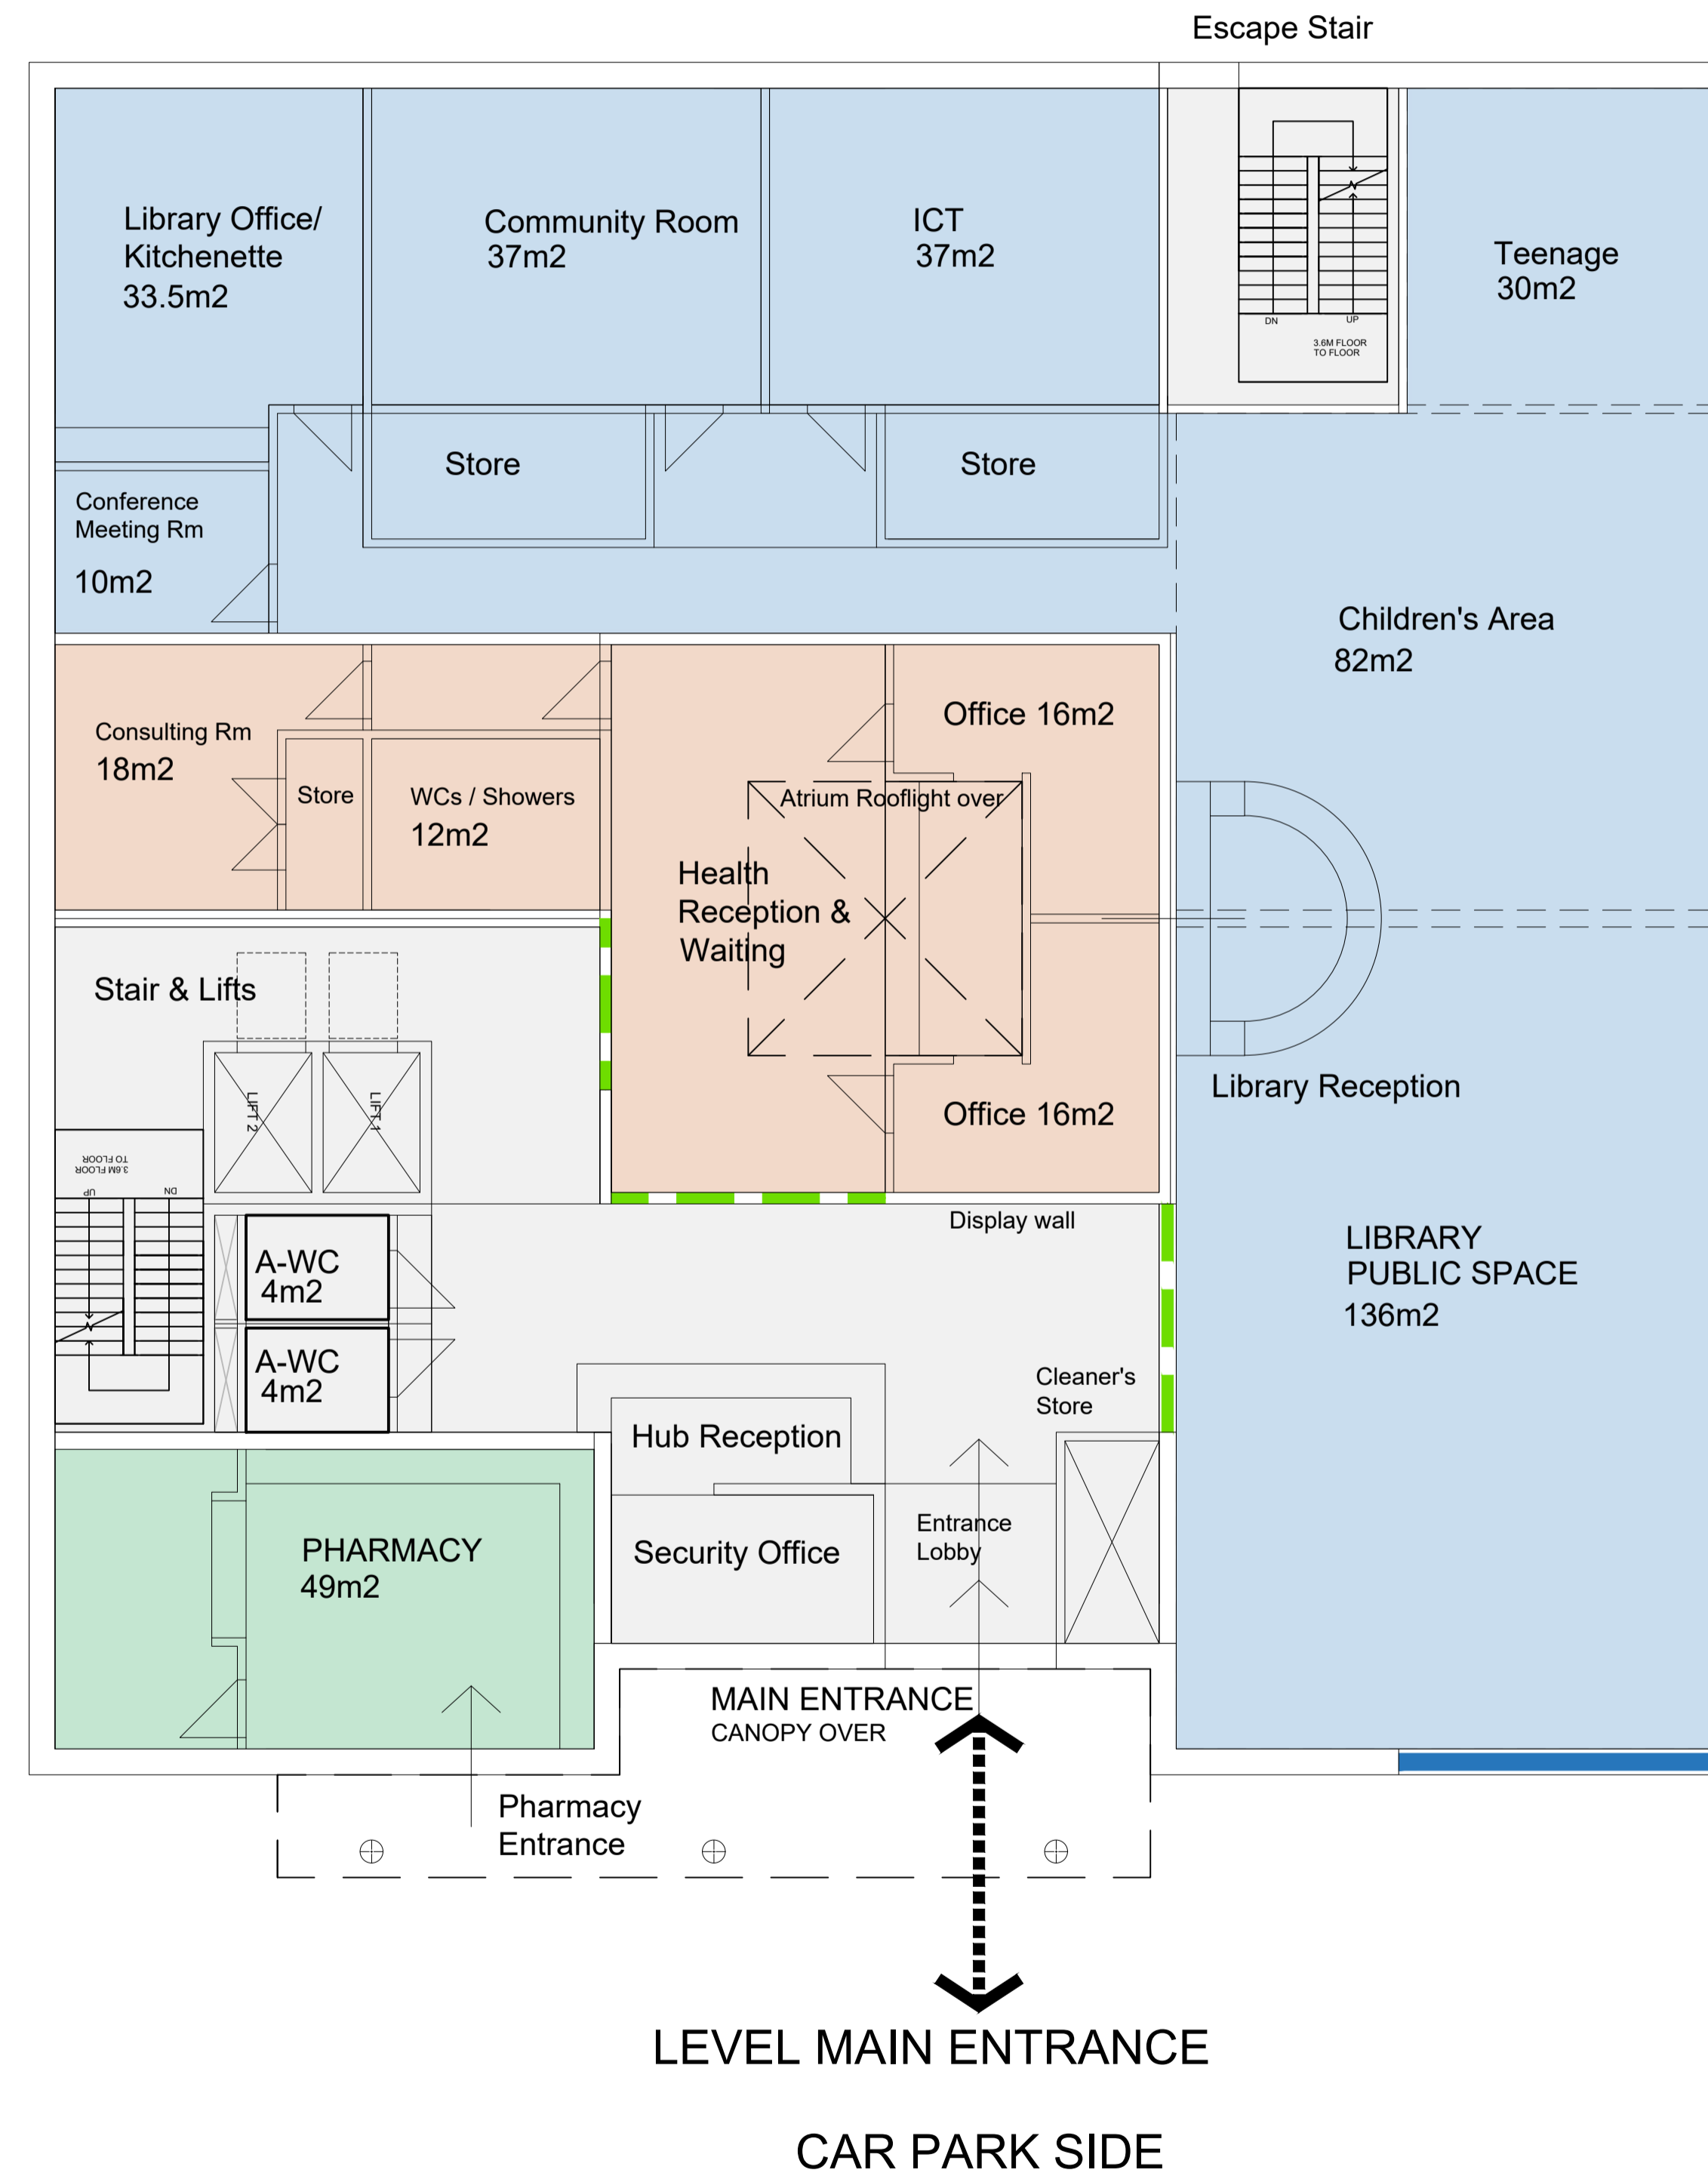

Level 1 - +3.6m - Upper Ground Level [+49.50 ASL]

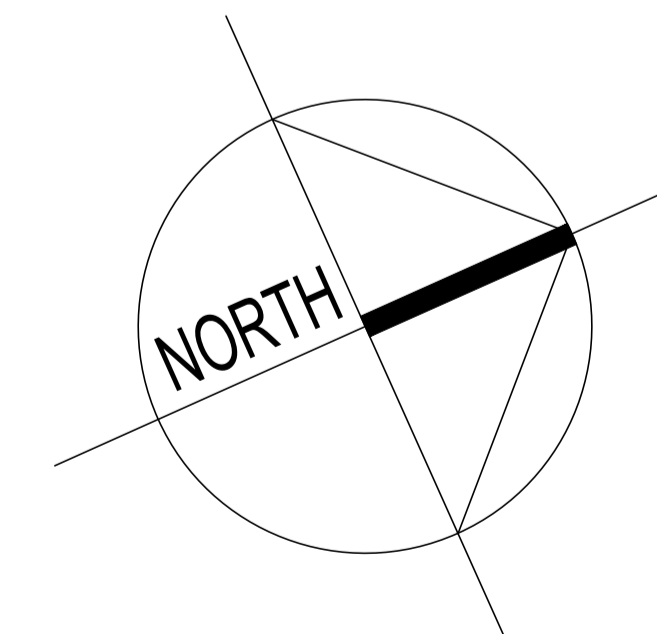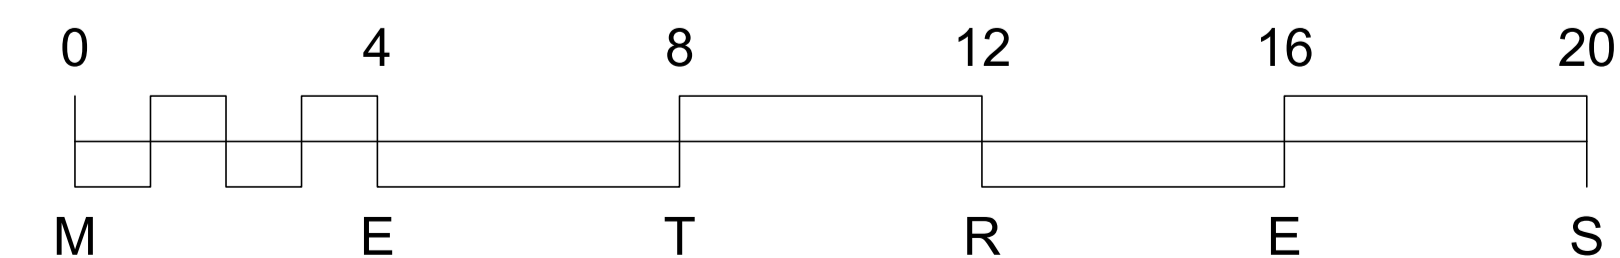

REV	DATE	DESCRIPTION
C	10/12/20	Plan development - Hub Grp 10-12-2020
B	24/11/20	Services distribution revised - DTM1
A	24/09/20	Services distribution revised following relocation/ design of the hub building

Drawing Status
Preliminary



Brighton & Hove City Council
Property & Design
Hove Town Hall, Norton Road
Hove, East Sussex BN3 3BQ
Telephone (01273) 290000

Project
Moulsecoomb Masterplan


Title
**Moulsecoomb Hub
Level 1 Floor Plan - Upper Grd Floor**

Drawn By: SDM
Check 1: PT
Check 2: NM
Date: March 2020



Project No.: **GEN 257**
Scale: 1:100@A1

Drawing No.: **SK 20200305-2**
Revision: **C**

GP Surgery & SCFT.

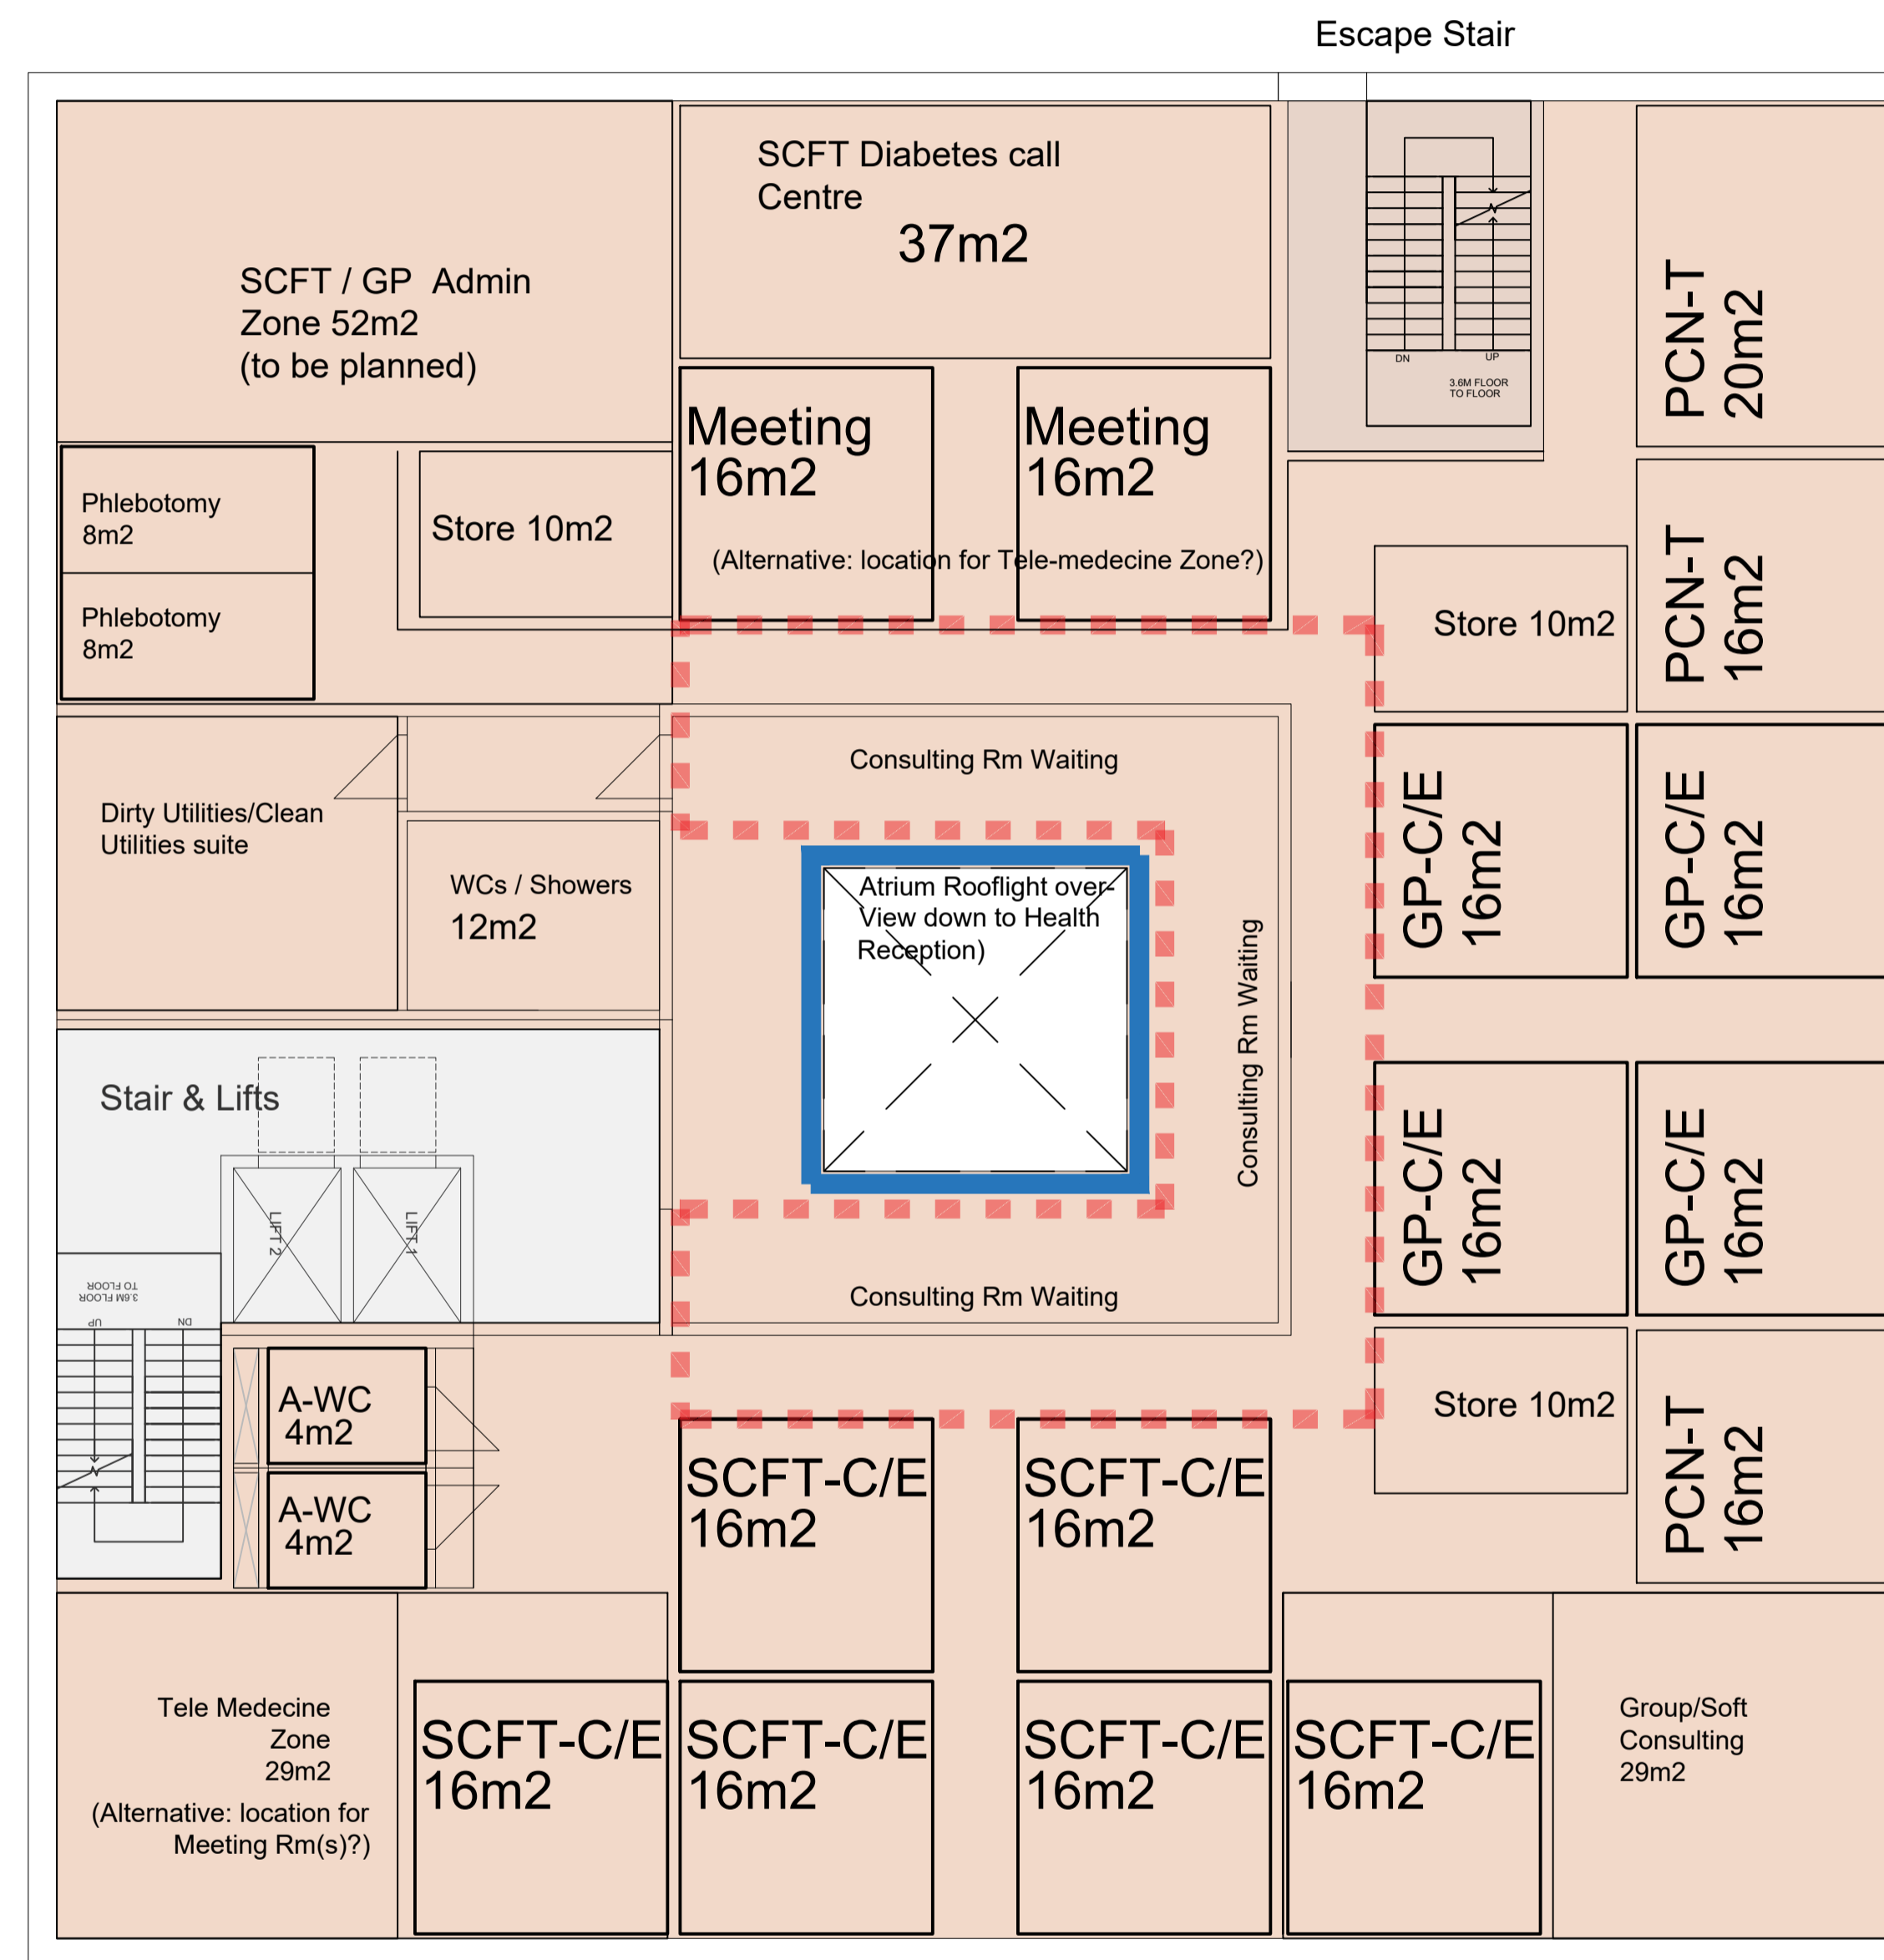

Level 2 - +7.2m [+53.10 ASL]

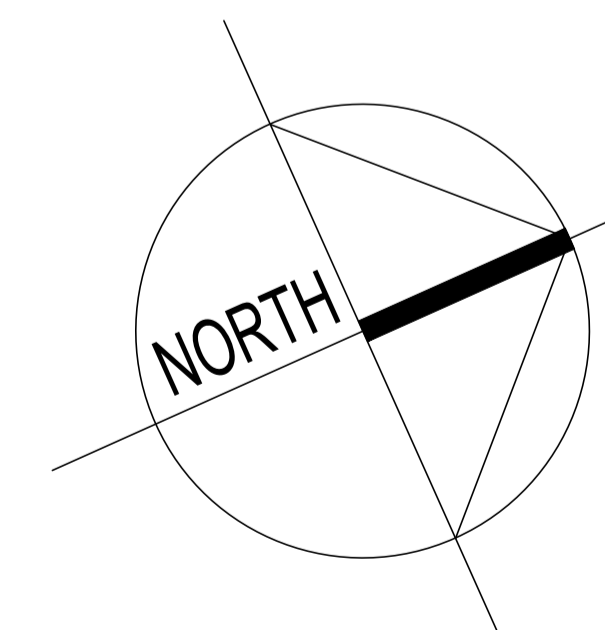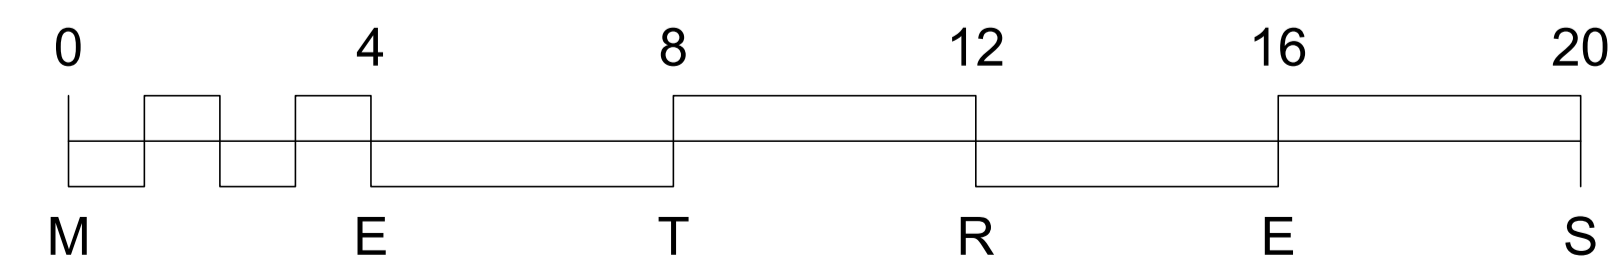

REV	DATE	DESCRIPTION
C	10/12/20	Plan development - Hub Grp 10-12-2020
B	24/11/20	Services distribution revised - DTM1
A	24/09/20	Services distribution revised following relocation/design of the hub building

Drawing Status
Preliminary




Project
Moulsecoomb Masterplan


Title
Moulsecoomb Hub Level 2 Floor Plan

Drawn By	Check 1	Check 2	Date
SDM	PT	NM	March 2020
Project No.	Scale		
GEN 257	1-100 @A1		
Drawing No.	Revision		
SK 20200305-3	C		

This drawing should be read in conjunction with all other drawings. Do not scale. All dimensions must be site checked. Copyright © Brighton & Hove City Council.

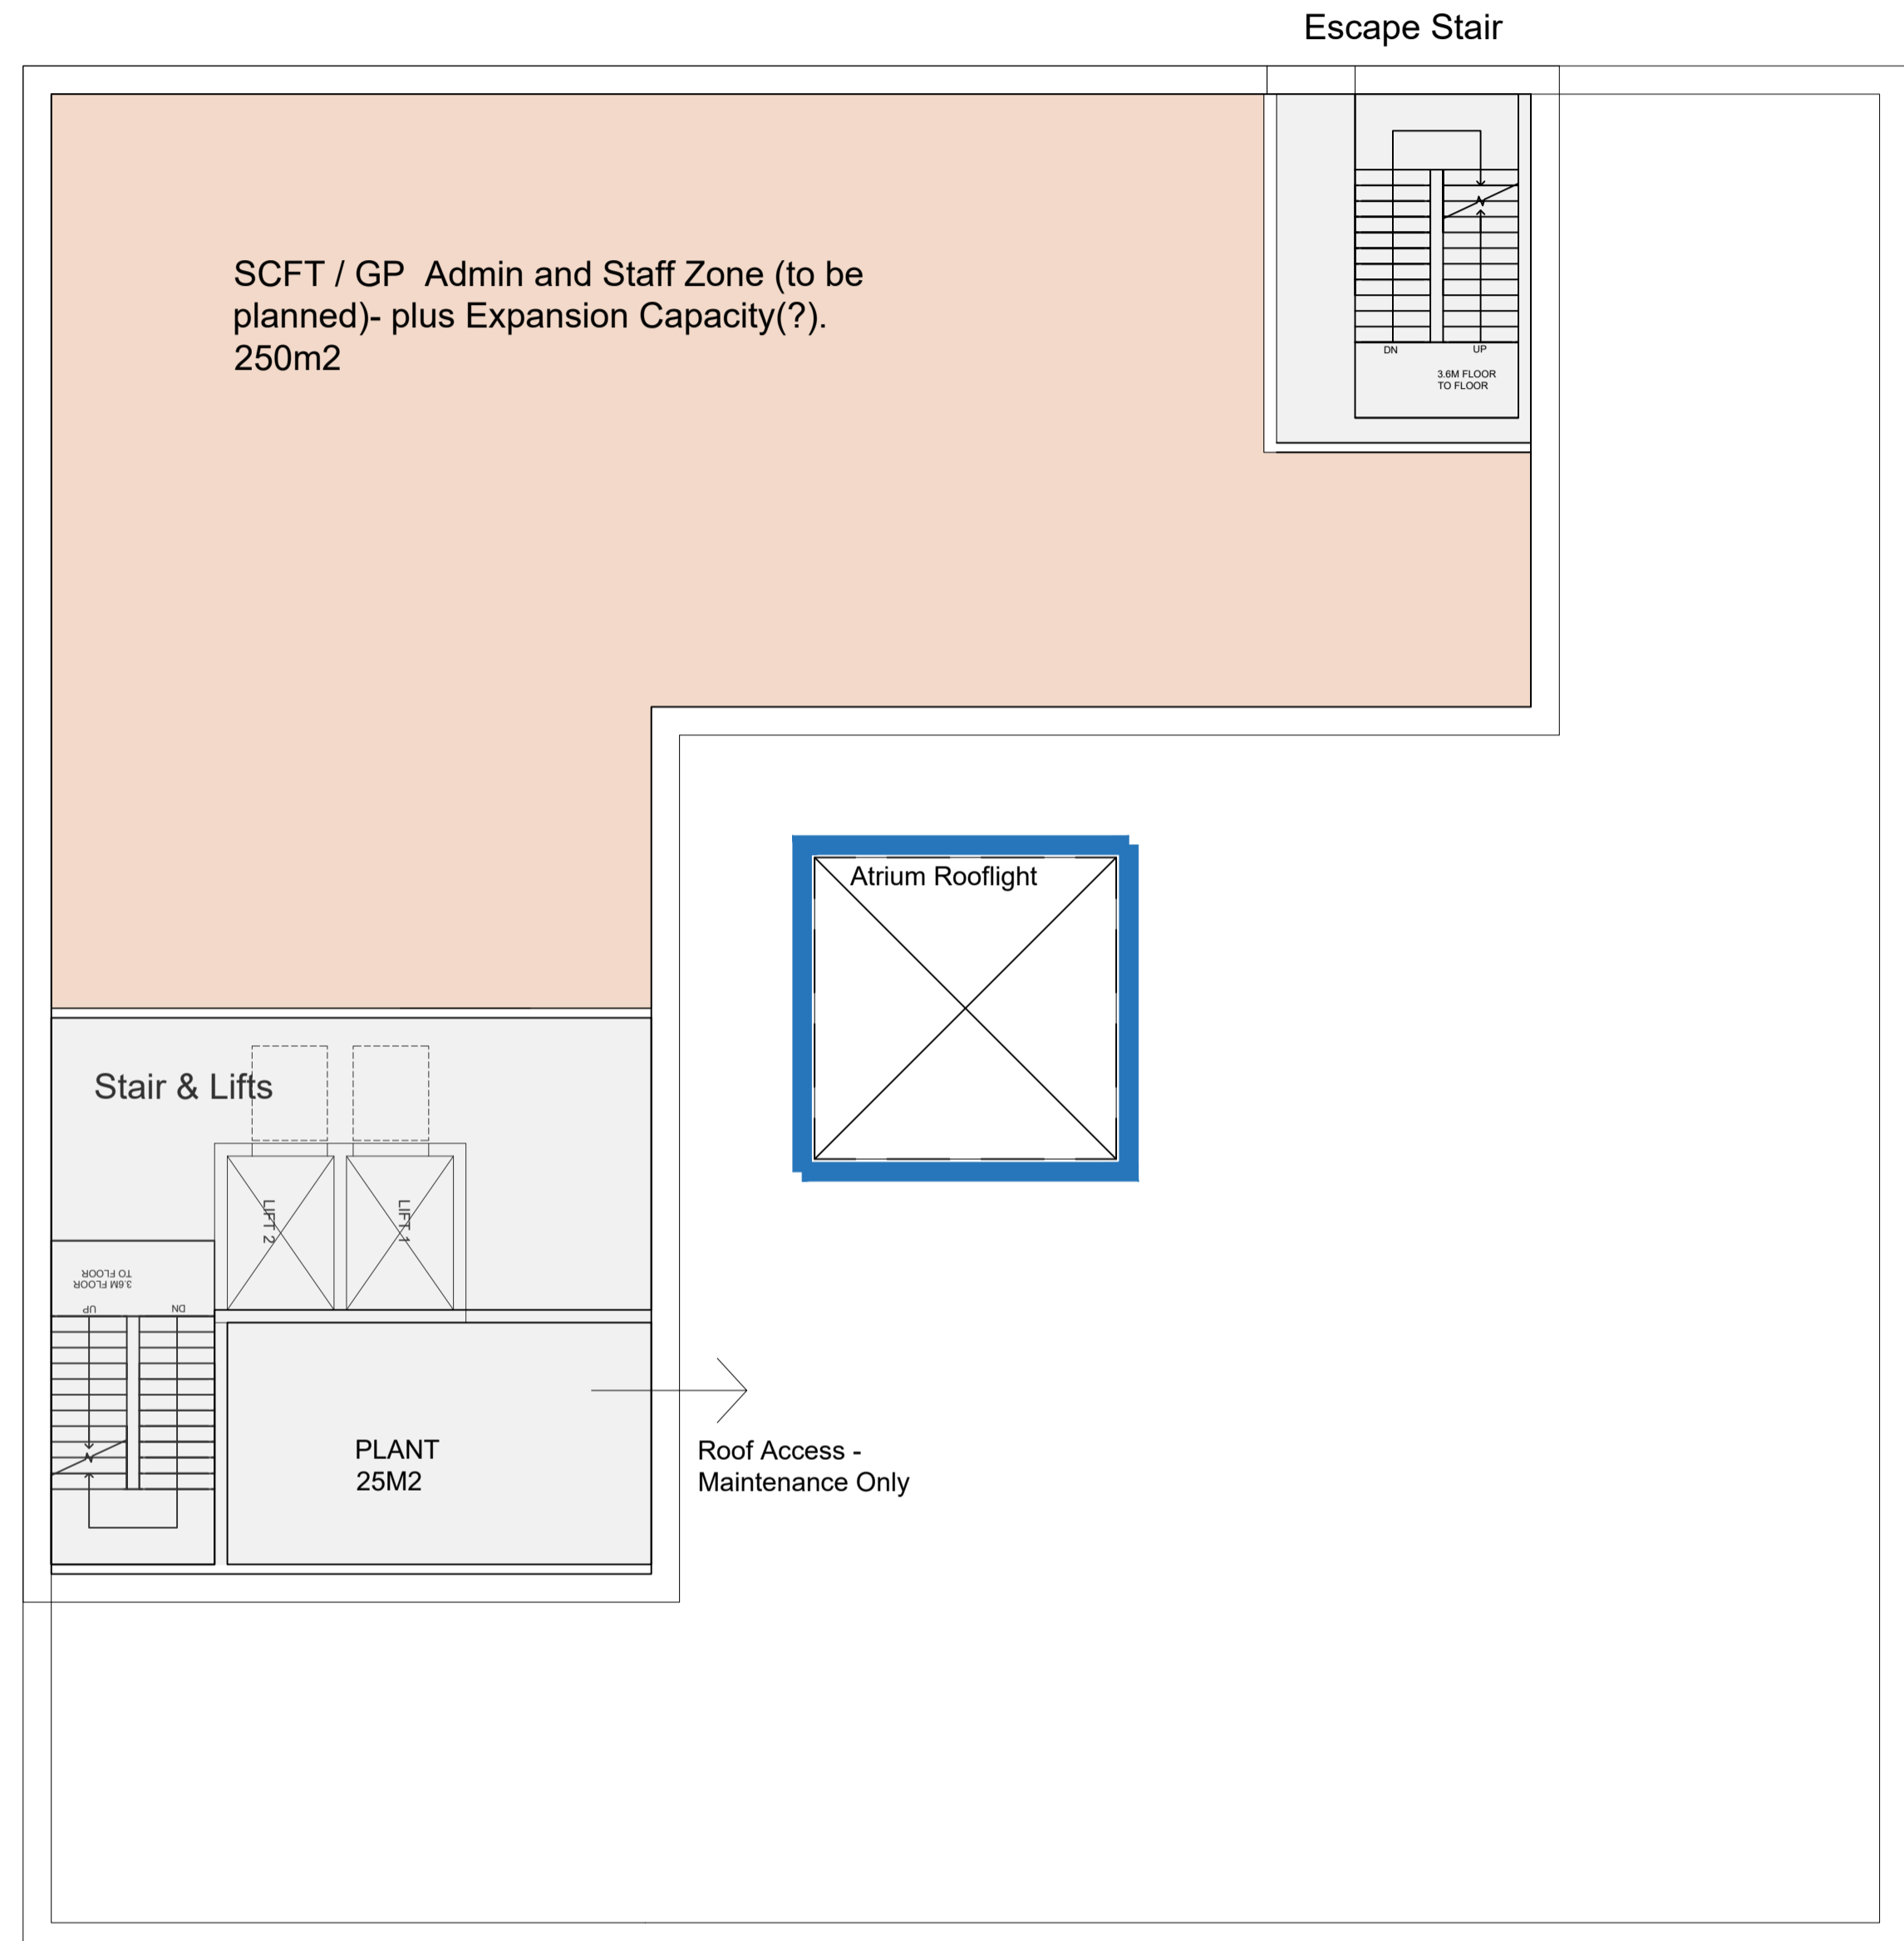

Level 3 and Roof +10.8m [+56.70 ASL]

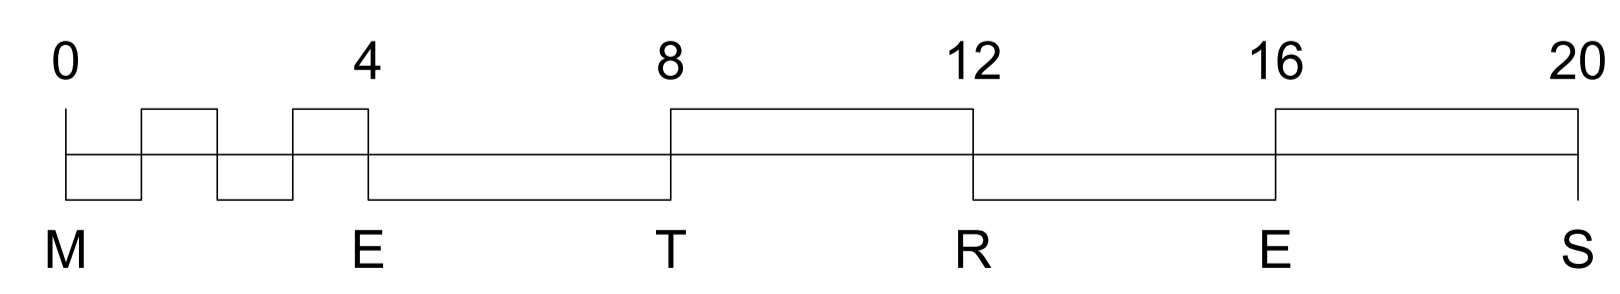

REV	DATE	DESCRIPTION
C	10/12/20	Plan development - Hub Grp 10-12-2020
B	24/11/20	Services distribution revised - DTM1
A	24/09/20	Services distribution revised following relocation/ design of the hub building

Drawing Status
Preliminary



Project
Moulsecoomb Masterplan

Title
**Moulsecoomb Hub
Level 3 & Roof Plan**

Drawn By	Check 1	Check 2	Date
SDM	PT	NM	March 2020
Project No.	Scale	Revision	
GEN 257	1-100 @A1	C	
Drawing No.	Revision		
SK 20200305-4	C		

This drawing should be read in conjunction with all other drawings. Do not scale. All Dimensions must be indicated. Copyright © Brighton & Hove City Council.