




Cross Section (Bungalows A & B)

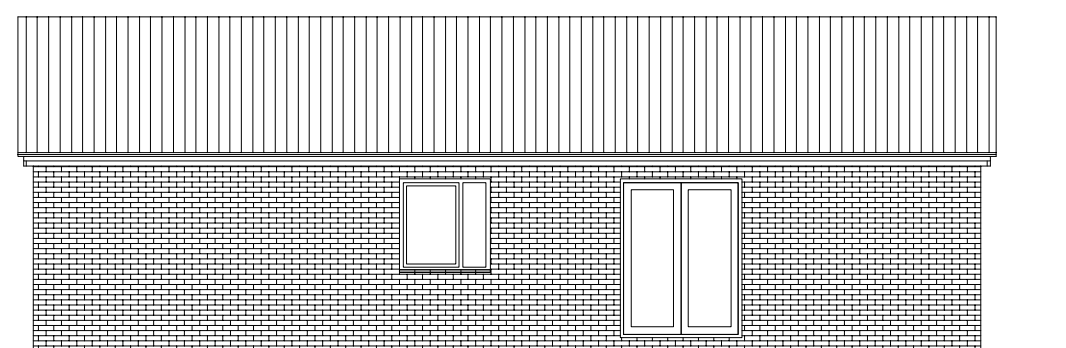


North Elevation (Bungalows A & B)

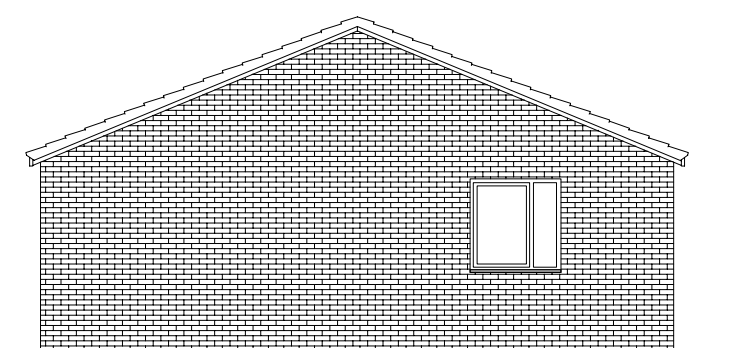

West Elevation (Bungalows A & B)

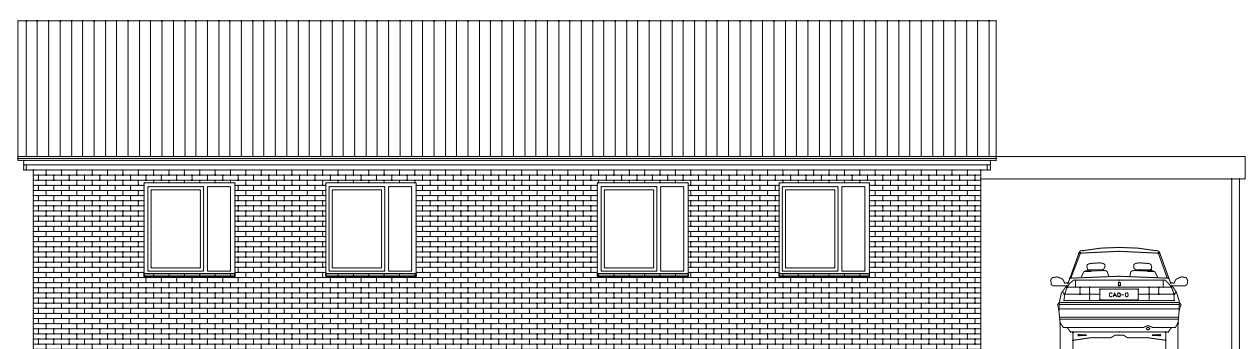

South Elevation (Bungalows A & B)

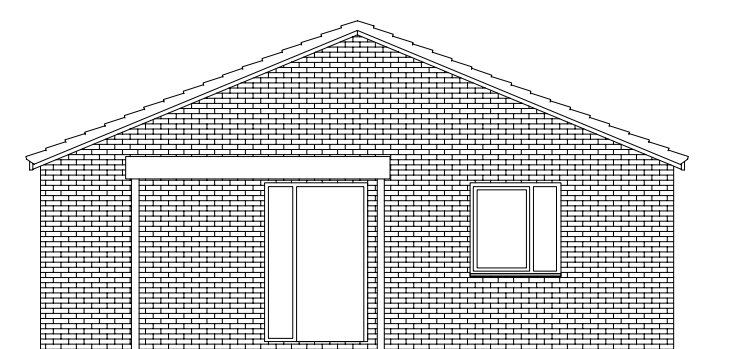

East Elevation (Bungalows A & B)

REV	DATE	DESCRIPTION

Drawing Status  
**Pricing**

**Brighton & Hove City Council**  
BRIGHTON & HOVE CITY COUNCIL  
PROPERTY & DESIGN  
KINGS HOUSE, GRAND AVENUE  
HOVE, EAST SUSSEX BN3 2LS  
Telephone: (01273) 290000 Fax No: (01273) 291467

Project  
**Preston Road Bungalows**

Title  
**General Arrangement (proposed)  
Plans Elevations & Sections**

Drawn By ST	Checked By -	Date Aug 2014
Project No. <b>HOU004</b>	Scale 1:50 @ A1; 1:100 @ A3	Revision
Drawing No. <b>101</b>	Revision	