


# Youth & Adult education. Cafe'.

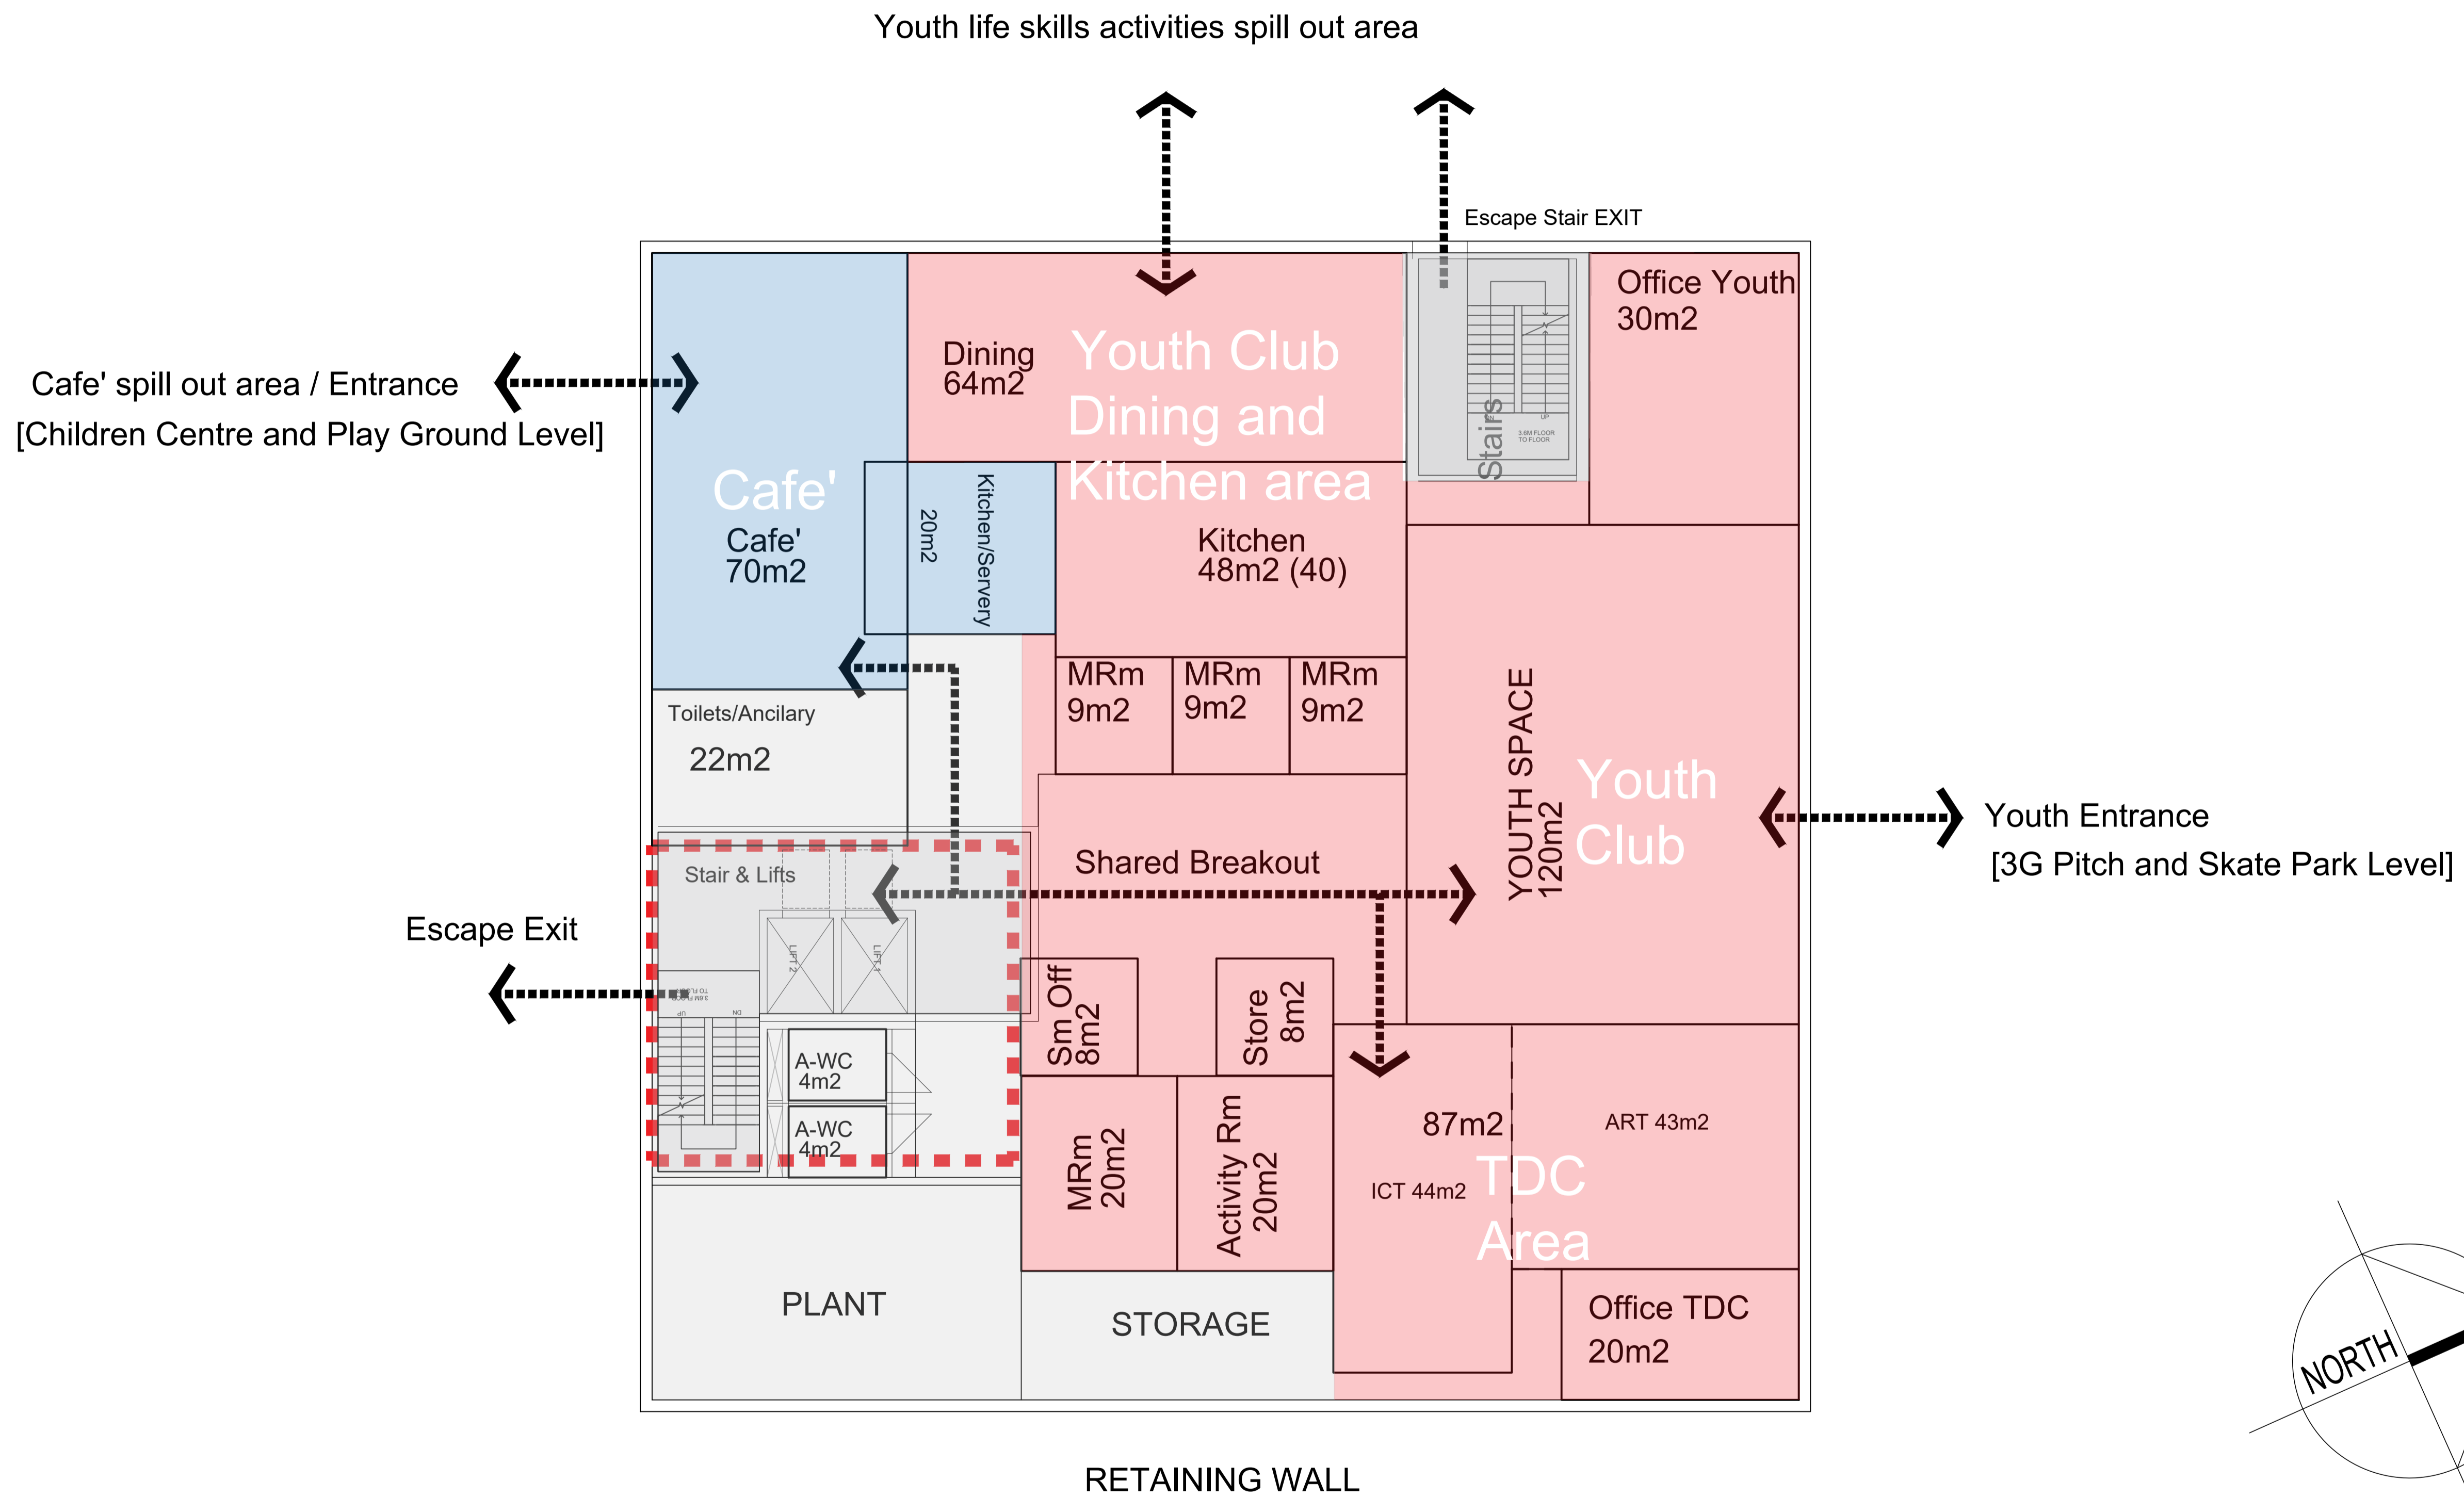

REV	DATE	DESCRIPTION
C	10/12/20	Plan development - Hub Grp 10-12-2020
B	24/11/20	Services distribution revised - DTM1
A	24/09/20	Services distribution revised following relocation/ design of the hub building


Drawing Status  
**Preliminary**



Project  
**Moulsecoomb Masterplan**

Title  
**Moulsecoomb Hub  
Level 0 Lower Ground Floor Plan**

Drawn By	Check 1	Check 2	Date
SDM	PT	NM	March 2020
Project No.	Scale		
GEN 257	1:100@A1		
Drawing No.	Revision		
SK 20200305-1	C		

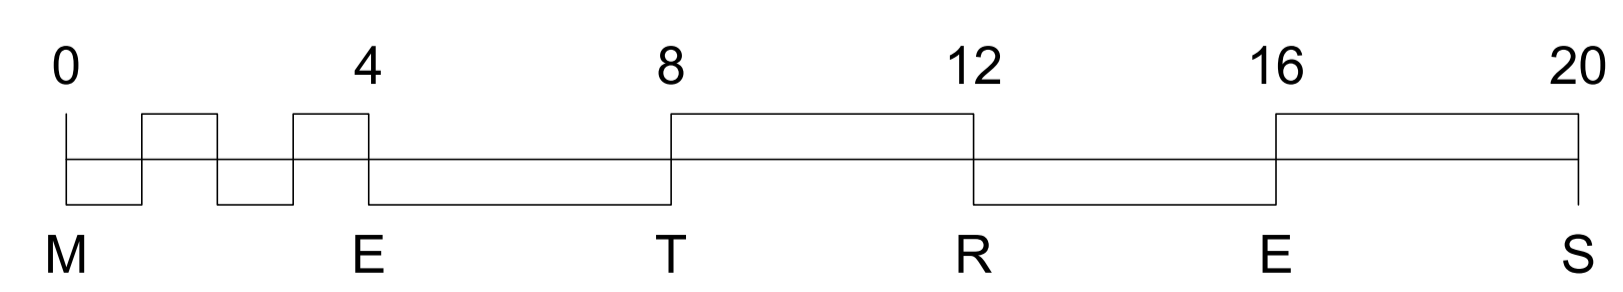

Level 0 - +0.0m - Lower Ground Level [+45.90 ASL]




# Library & GP Entrance level

## Pharmacy

126

CHILDREN'S CENTRE FACING ELEVATION

HODSHROVE LANE FACING ELEVATION

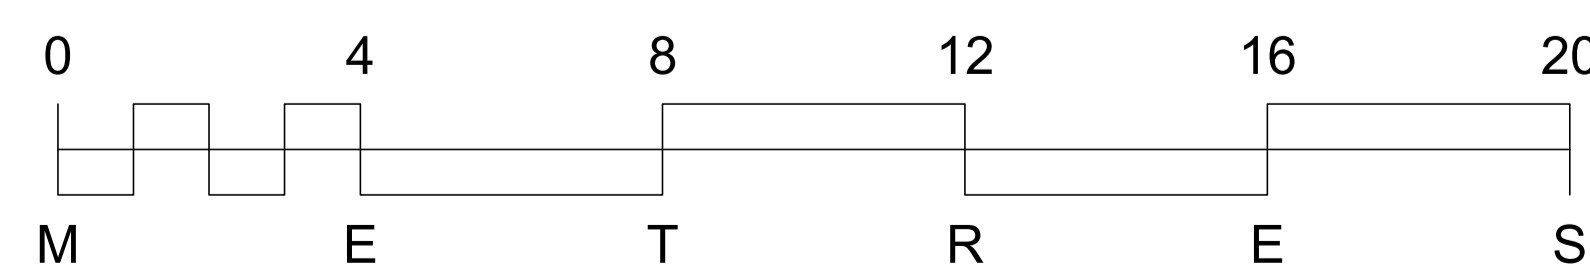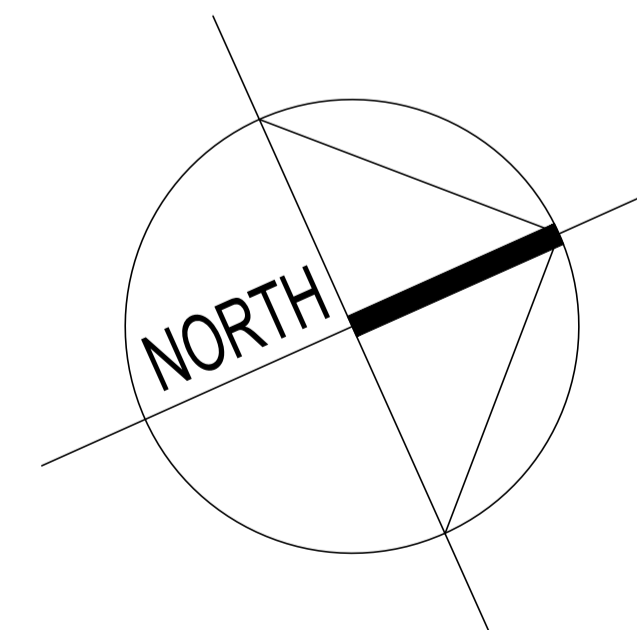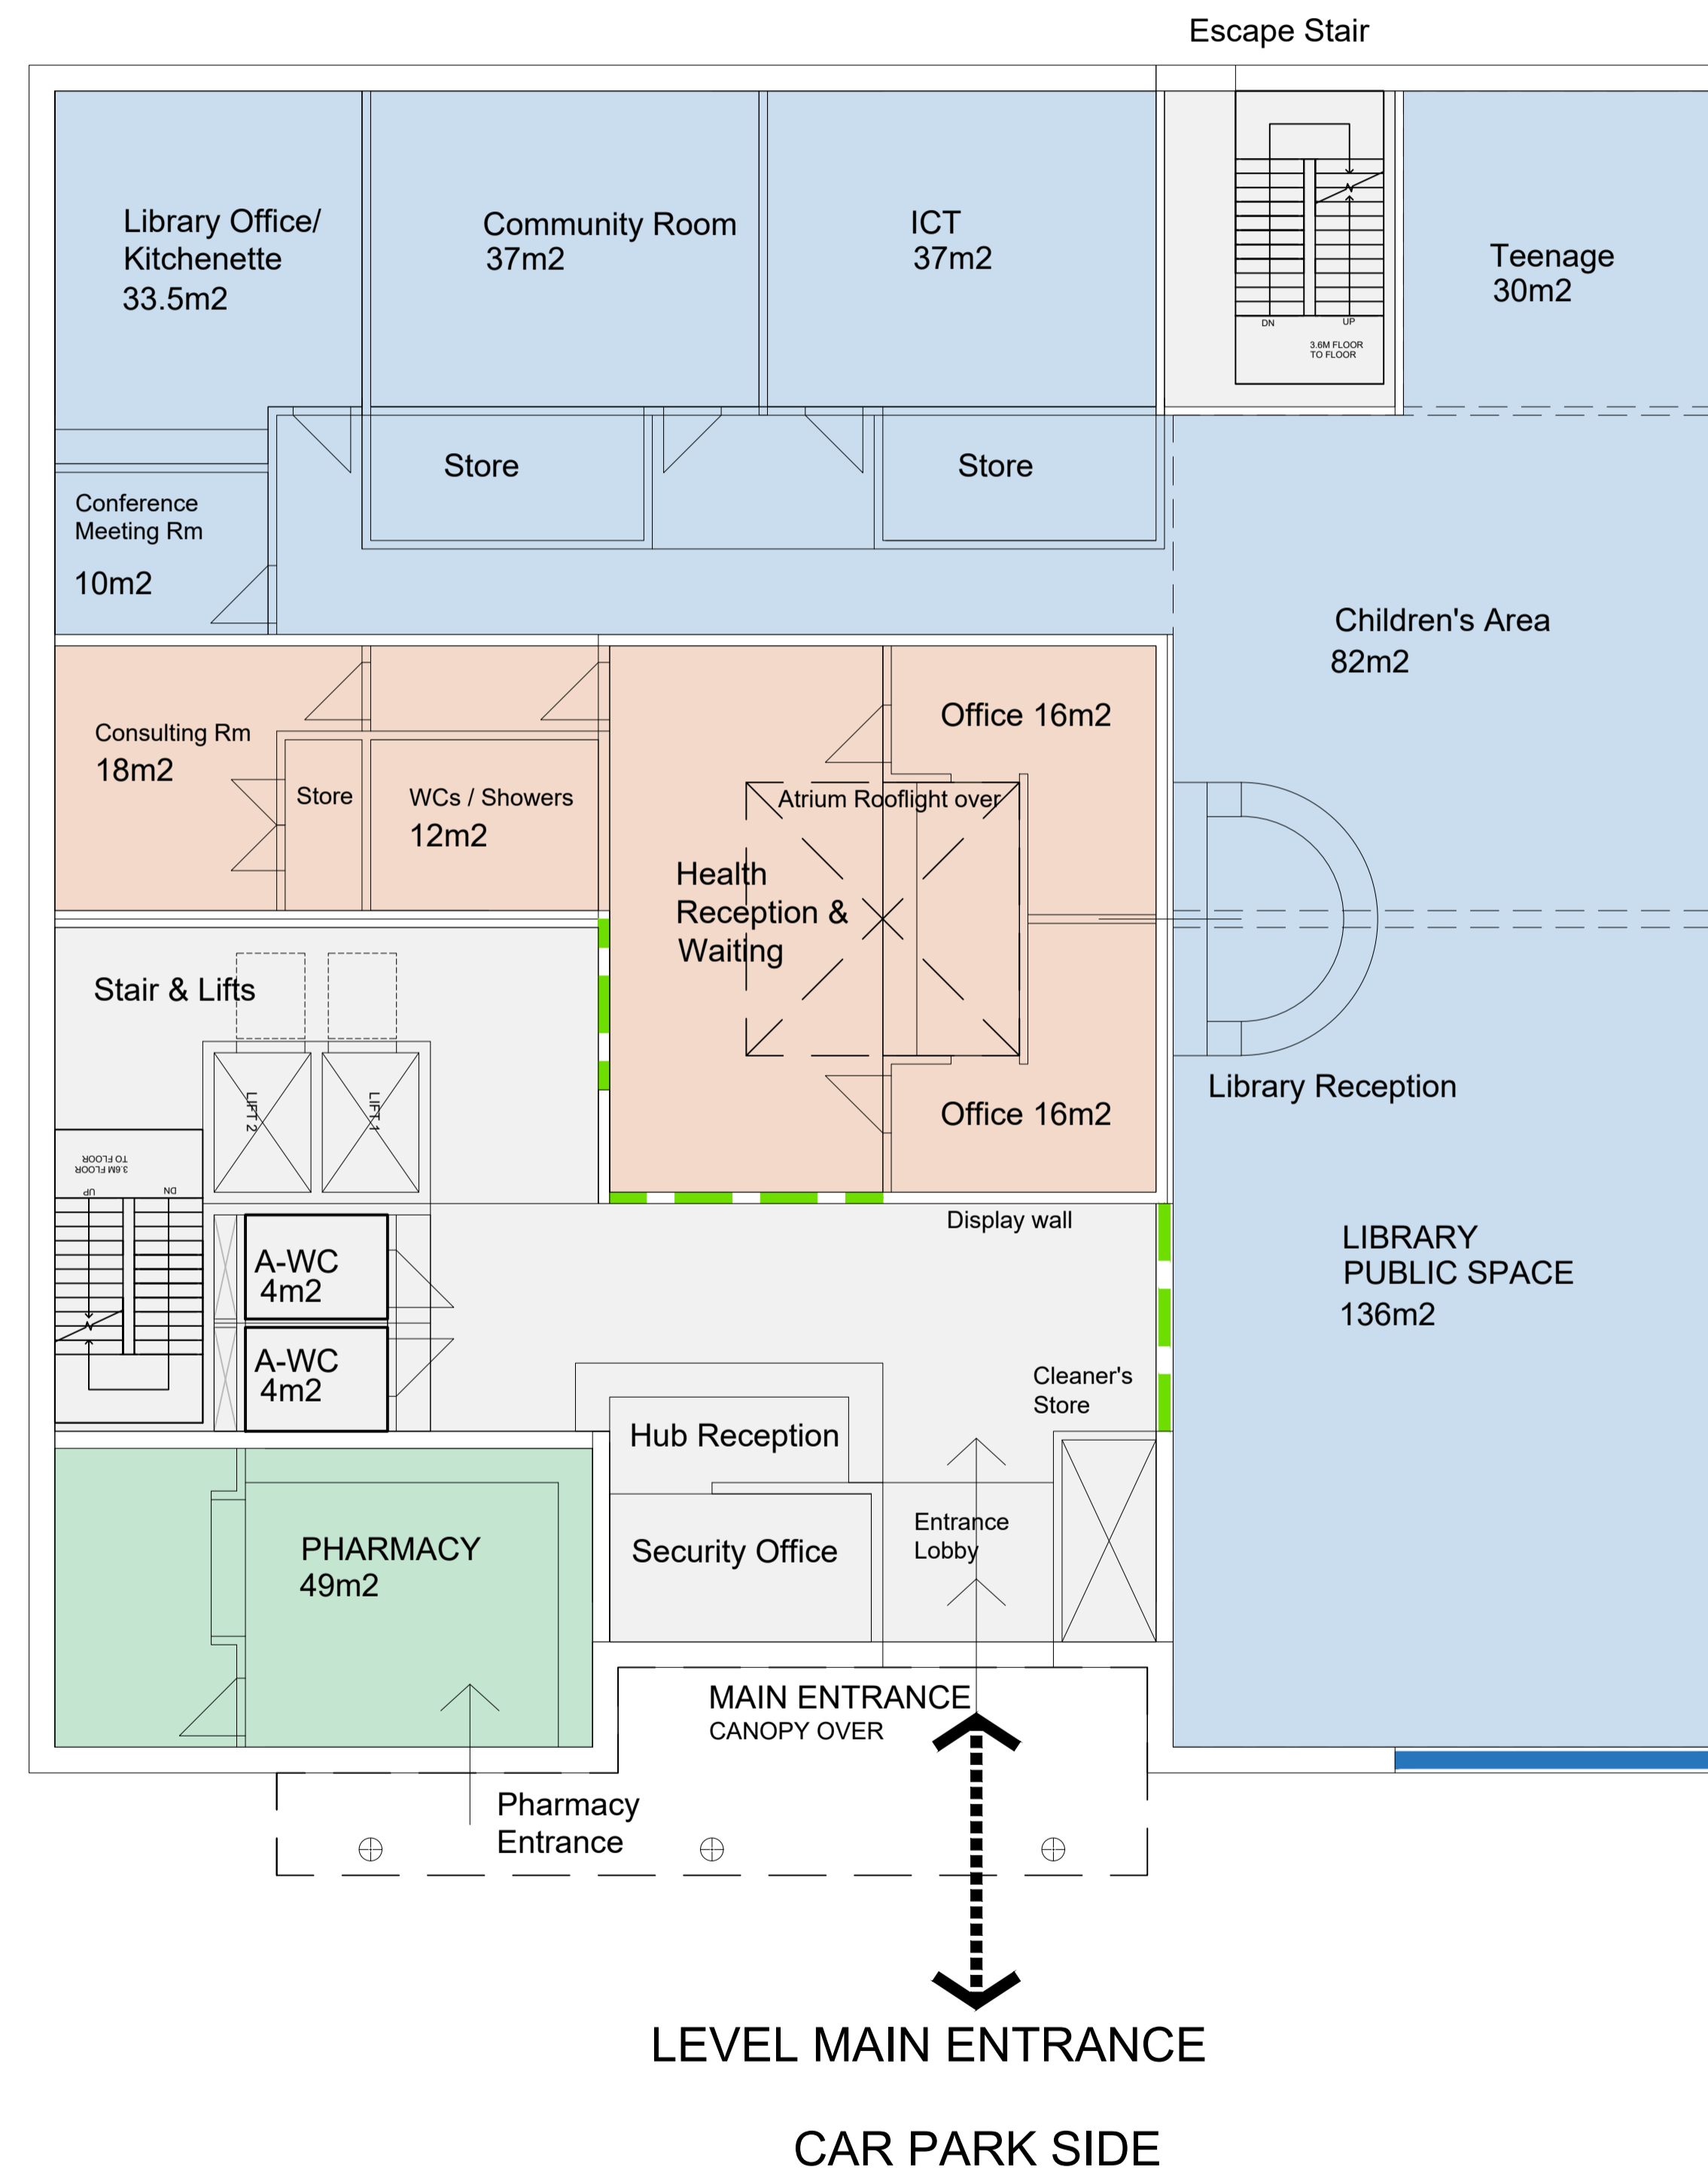

REV	DATE	DESCRIPTION
C	10/12/20	Plan development - Hub Grp 10-12-2020
B	24/11/20	Services distribution revised - DTM1
A	24/09/20	Services distribution revised following relocation/ design of the hub building

Drawing Status  
**Preliminary**



Project  
**Moulsecoomb Masterplan**



Title  
**Moulsecoomb Hub  
Level 1 Floor Plan - Upper Grd Floor**

Drawn By	Check 1	Check 2	Date
SDM	PT	NM	March 2020
Project No.	Scale	Revision	
GEN 257	1:100@A1		
Drawing No.	Revision		
SK 20200305-2	C		


Level 1 - +3.6m - Upper Ground Level [+49.50 ASL]

This drawing should be read in conjunction with other drawings. Do not scale. All Dimensions must be indicated. Copyright © Brighton & Hove City Council.

# GP Surgery & SCFT.

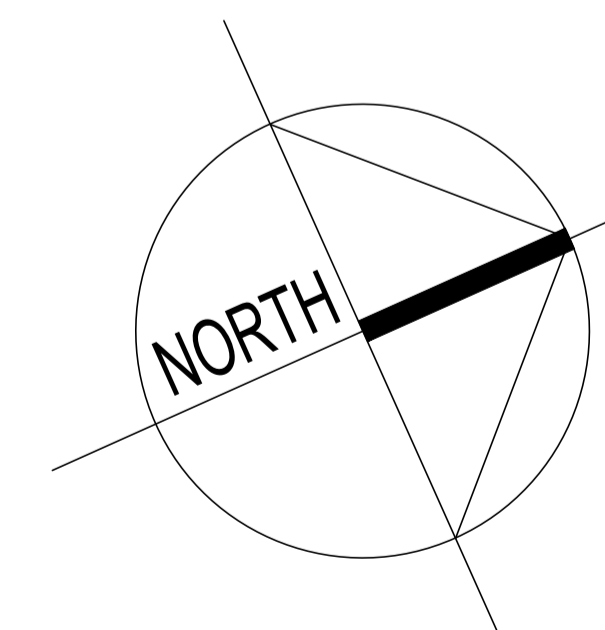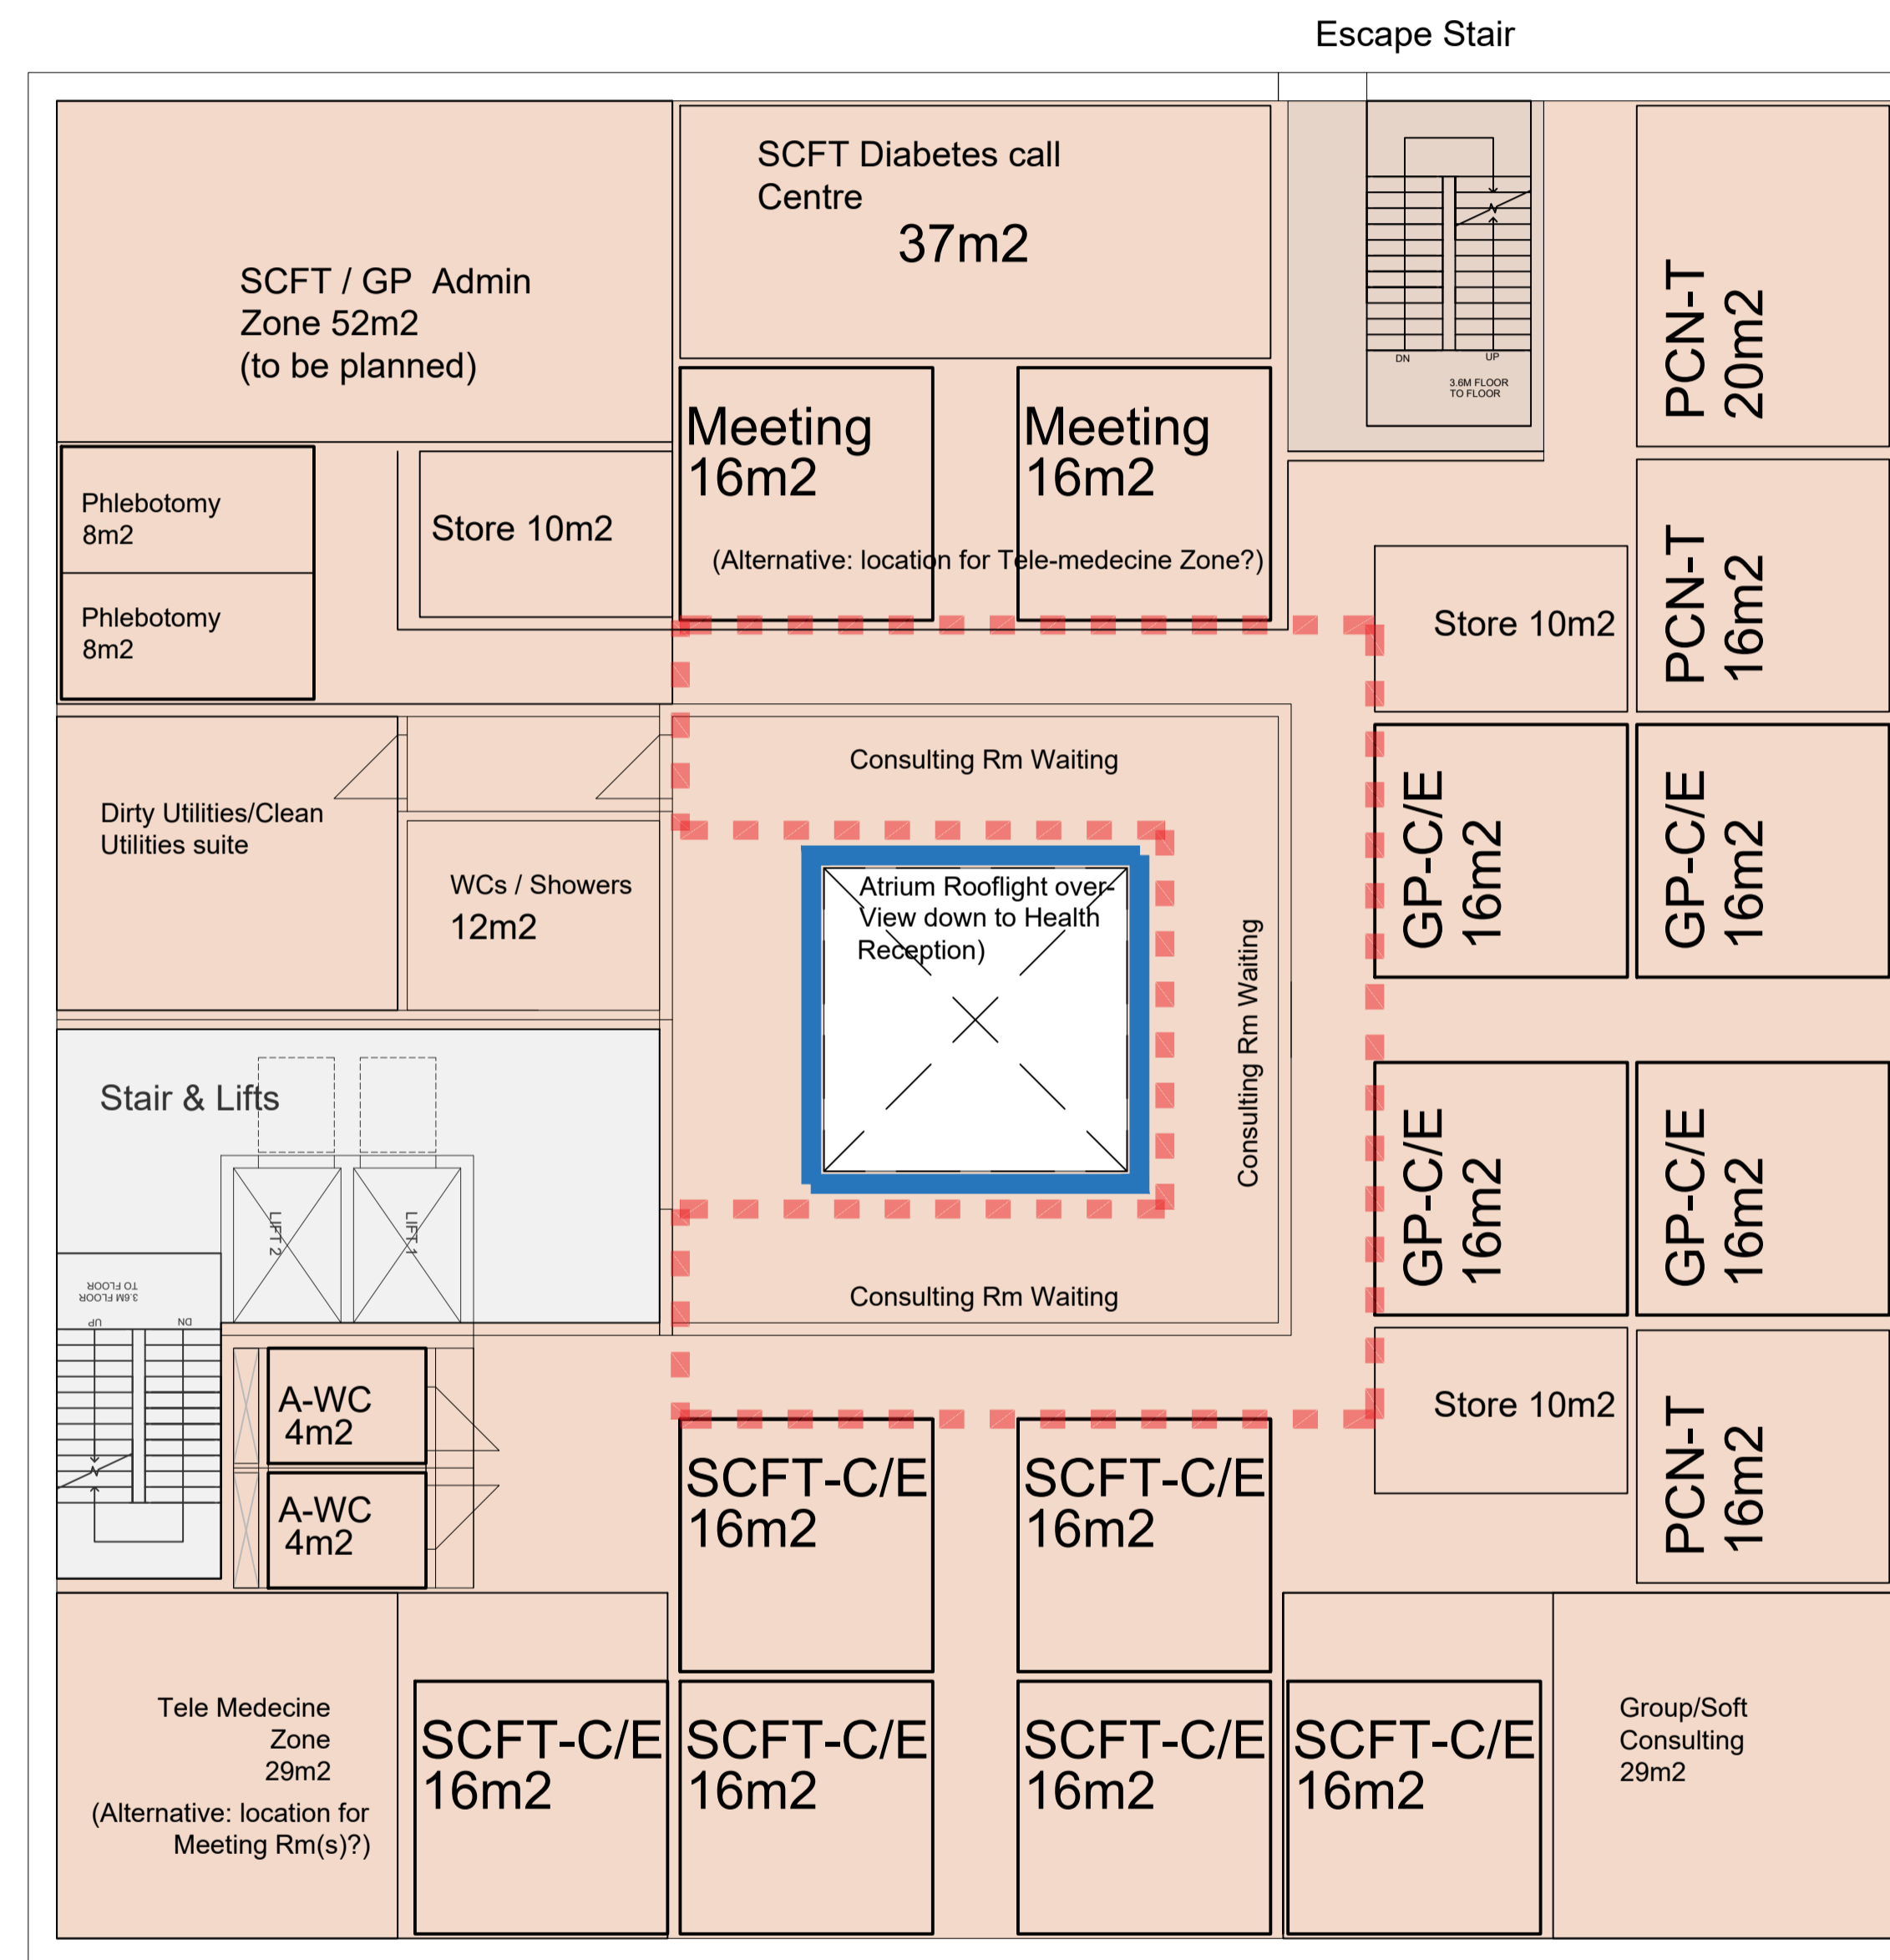

Level 2 - +7.2m [+53.10 ASL]

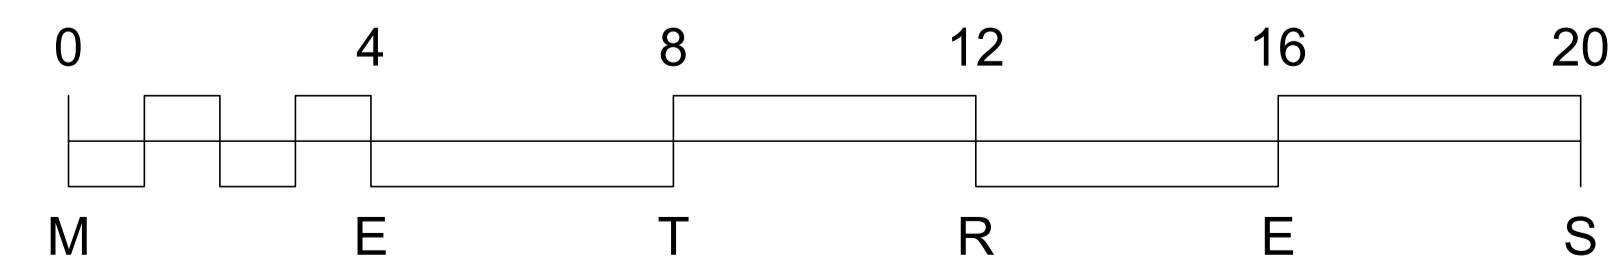

REV	DATE	DESCRIPTION
C	10/12/20	Plan development - Hub Grp 10-12-2020
B	24/11/20	Services distribution revised - DTM1
A	24/09/20	Services distribution revised following relocation/design of the hub building

Drawing Status  
**Preliminary**




Project  
**Moulsecoomb Masterplan**


Title  
**Moulsecoomb Hub Level 2 Floor Plan**

Drawn By SDM	Check 1 PT	Check 2 NM	Date March 2020
Project No. <b>GEN 257</b>	Scale 1-100 @A1		
Drawing No. <b>SK 20200305-3</b>	Revision <b>C</b>		

This drawing should be read in conjunction with all other drawings. Do not scale. All dimensions must be site checked. Copyright © Brighton & Hove City Council.

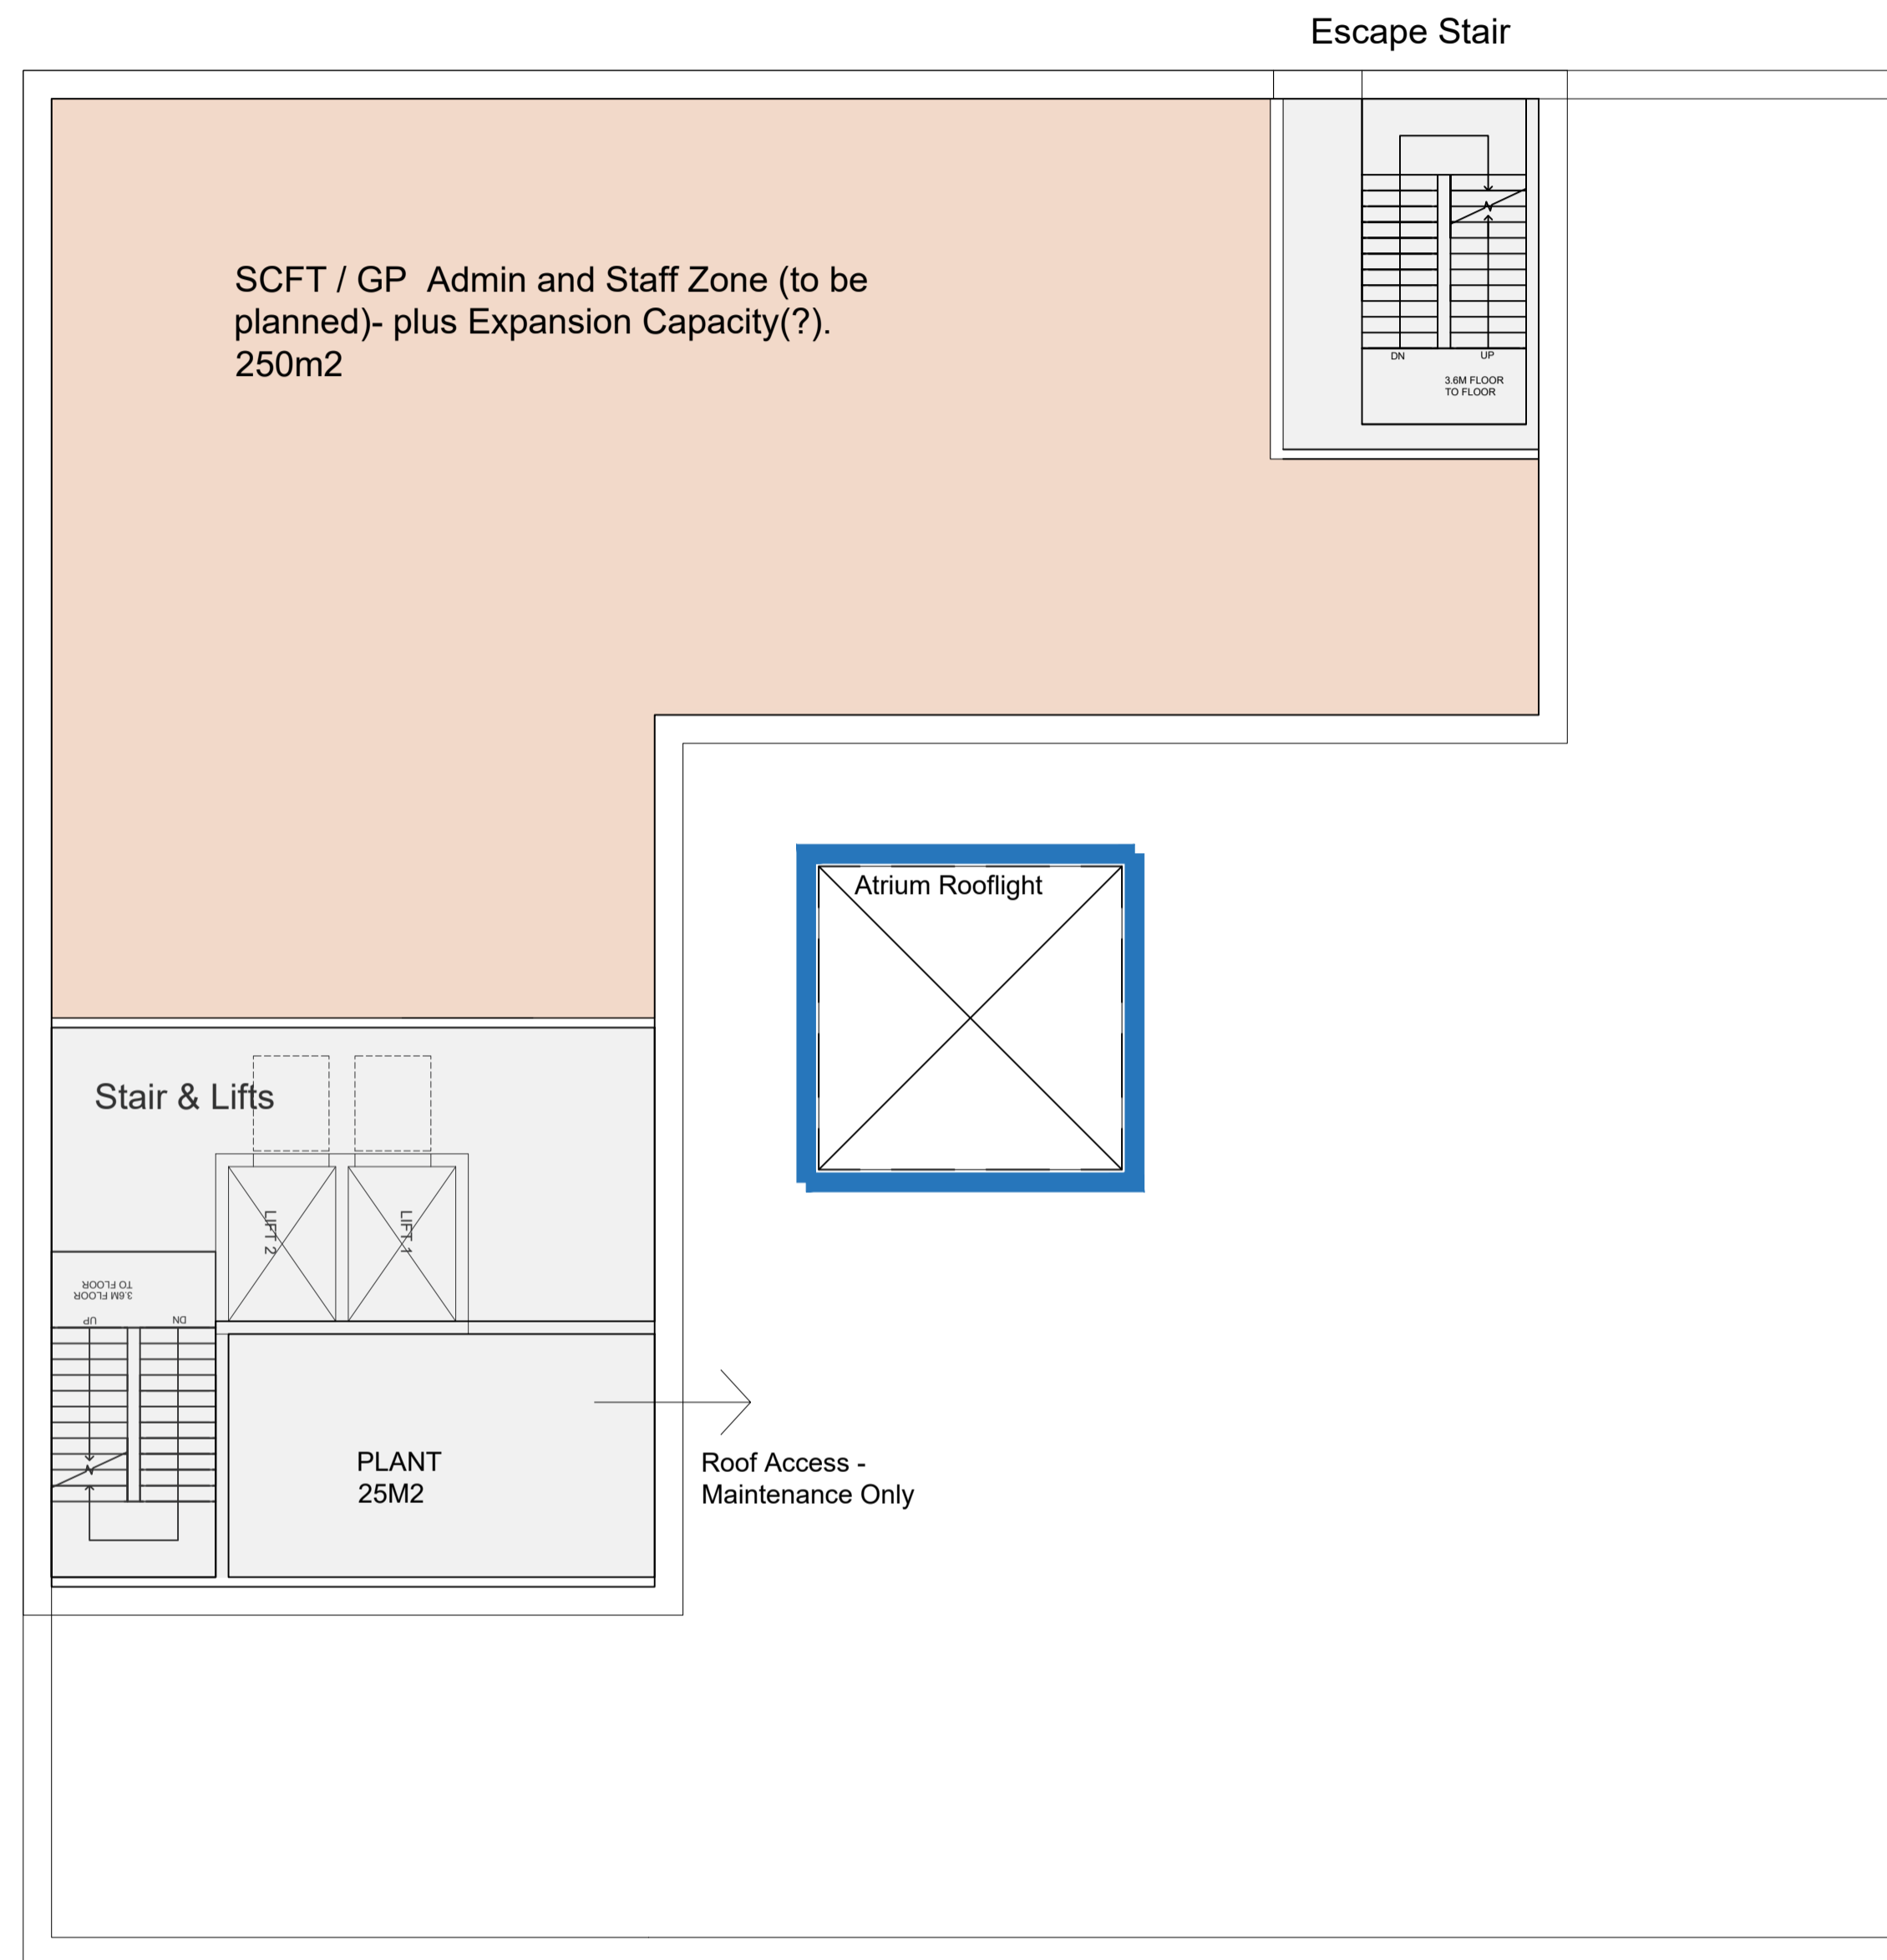

Level 3 and Roof +10.8m [+56.70 ASL]

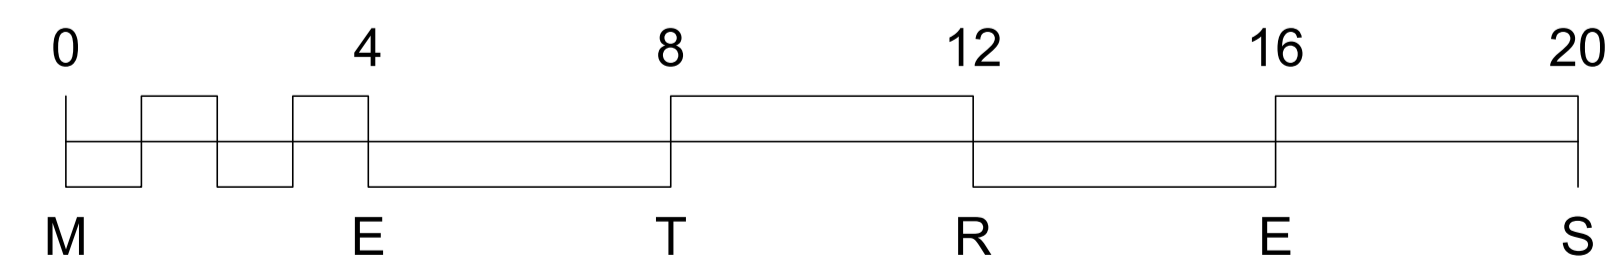

REV	DATE	DESCRIPTION
C	10/12/20	Plan development - Hub Grp 10-12-2020
B	24/11/20	Services distribution revised - DTM1
A	24/09/20	Services distribution revised following relocation/ design of the hub building

Drawing Status  
**Preliminary**



Project  
**Moulsecoomb Masterplan**

Title  
**Moulsecoomb Hub Level 3 & Roof Plan**

Drawn By	Check 1	Check 2	Date
SDM	PT	NM	March 2020
Project No.	Scale	Revision	
<b>GEN 257</b>	1-100 @A1	<b>C</b>	
Drawing No.	Revision		
<b>SK 20200305-4</b>	<b>C</b>		