


Key
 Proposed Double Yellow Lines 

© Crown Copyright. Licence: 100020999.
 Brighton & Hove City Council, 2012.


	TRANSPORT	PARKING INFRASTRUCTURE
Address: Ashurst Road, Brighton (Section 1)	Scale : N.T.S.	 Brighton & Hove
Reason: To prevent obstruction to all road users	Date : Nov 2016	
	Drawn : D.A.	Drawing Number : B&H-DYLS-MB-001

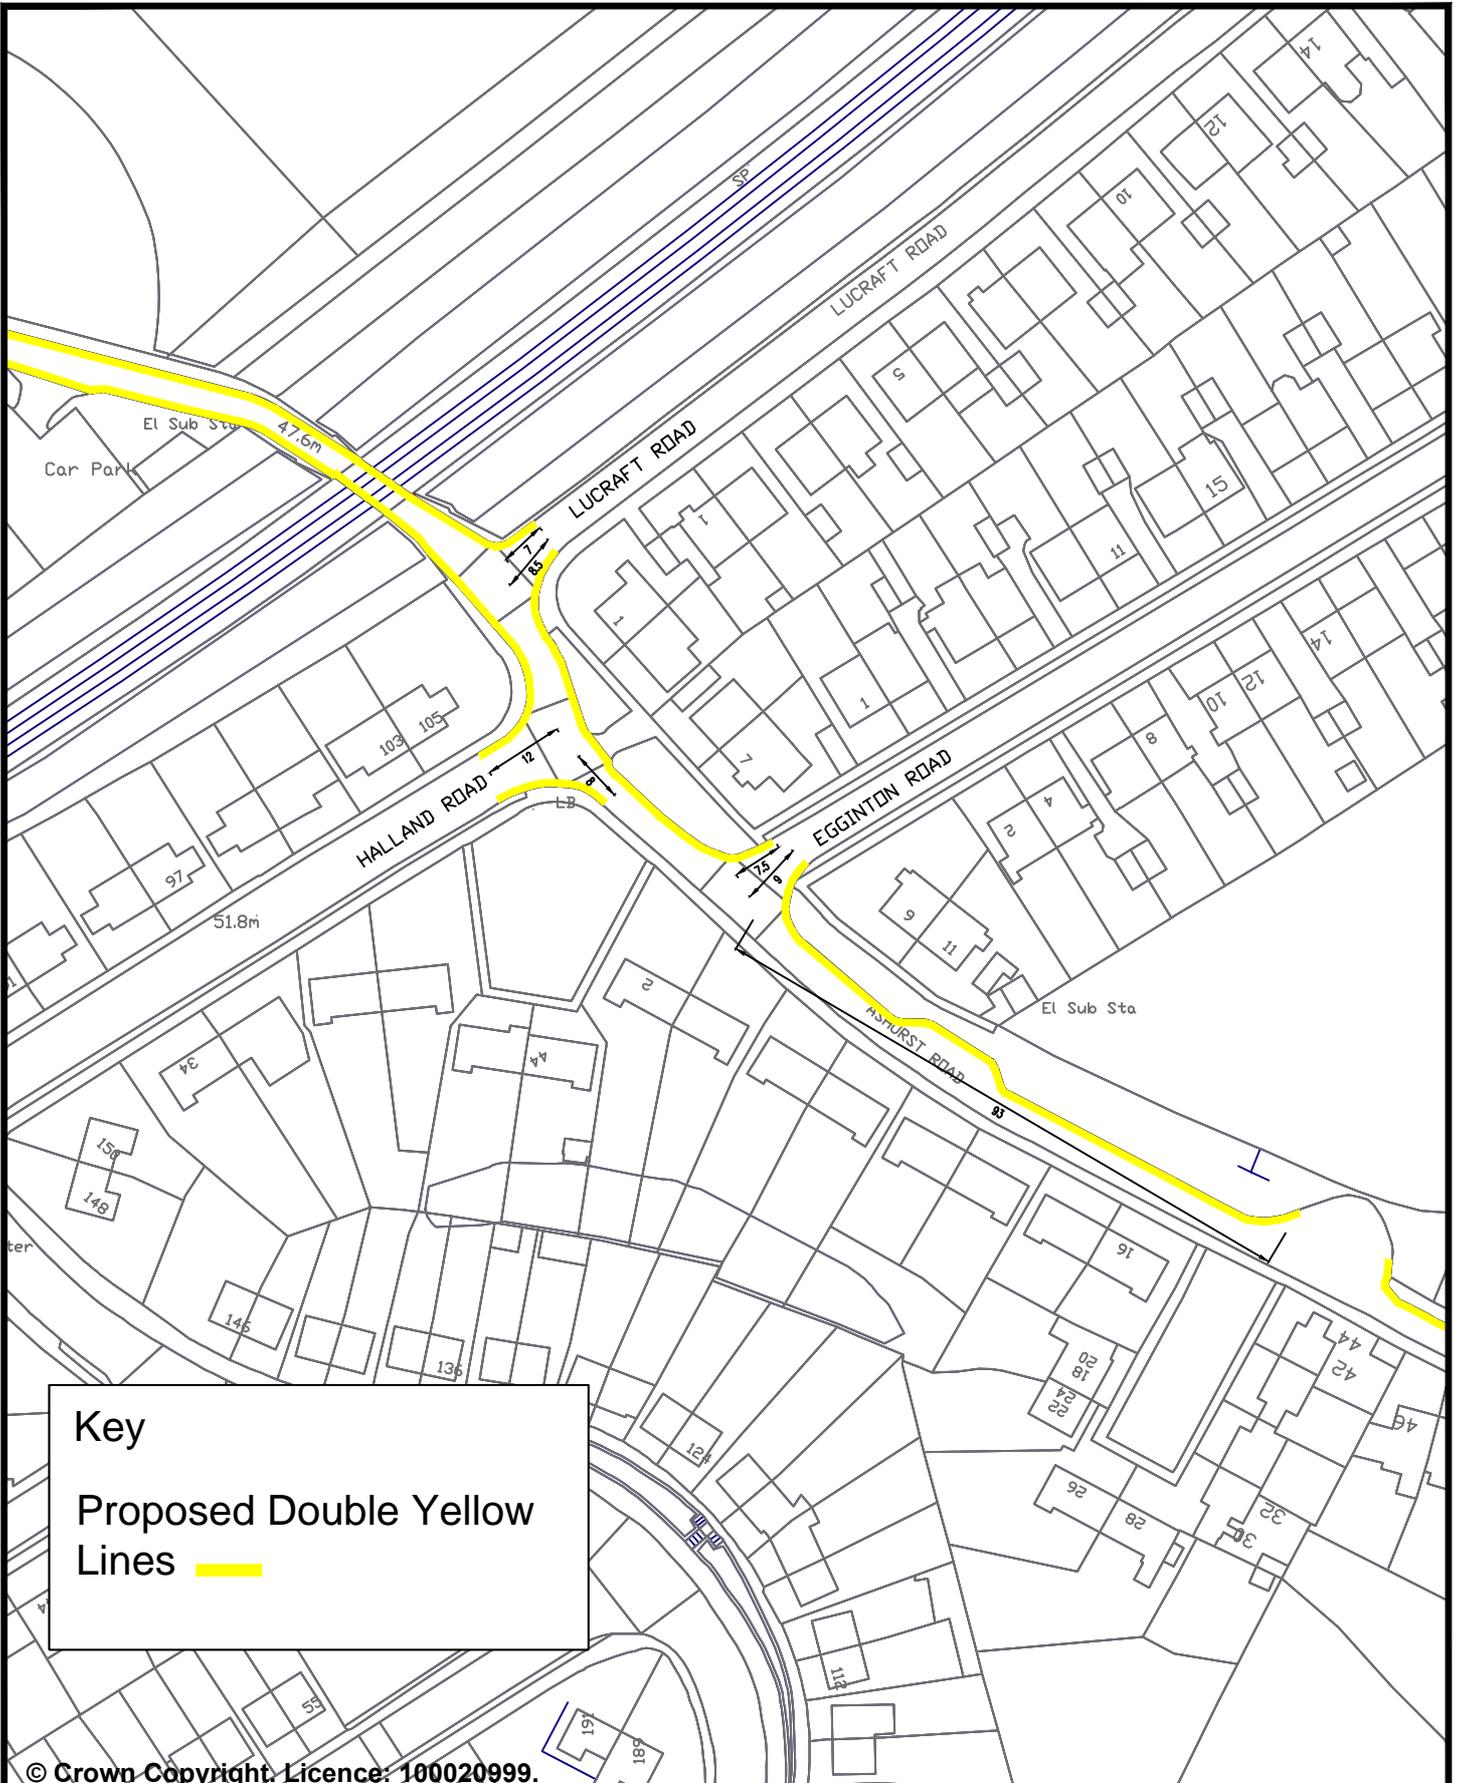

Key
 Proposed Double Yellow Lines 

© Crown Copyright. Licence: 100020999.
 Brighton & Hove City Council, 2012.


	TRANSPORT	PARKING INFRASTRUCTURE
Address: Ashurst Road, Brighton (Section 2)	Scale : N.T.S.	 Brighton & Hove
Reason: To prevent obstruction to all road users	Date : Nov 2016	
	Drawn : D.A.	Drawing Number : B&H-DYLS-MB-002

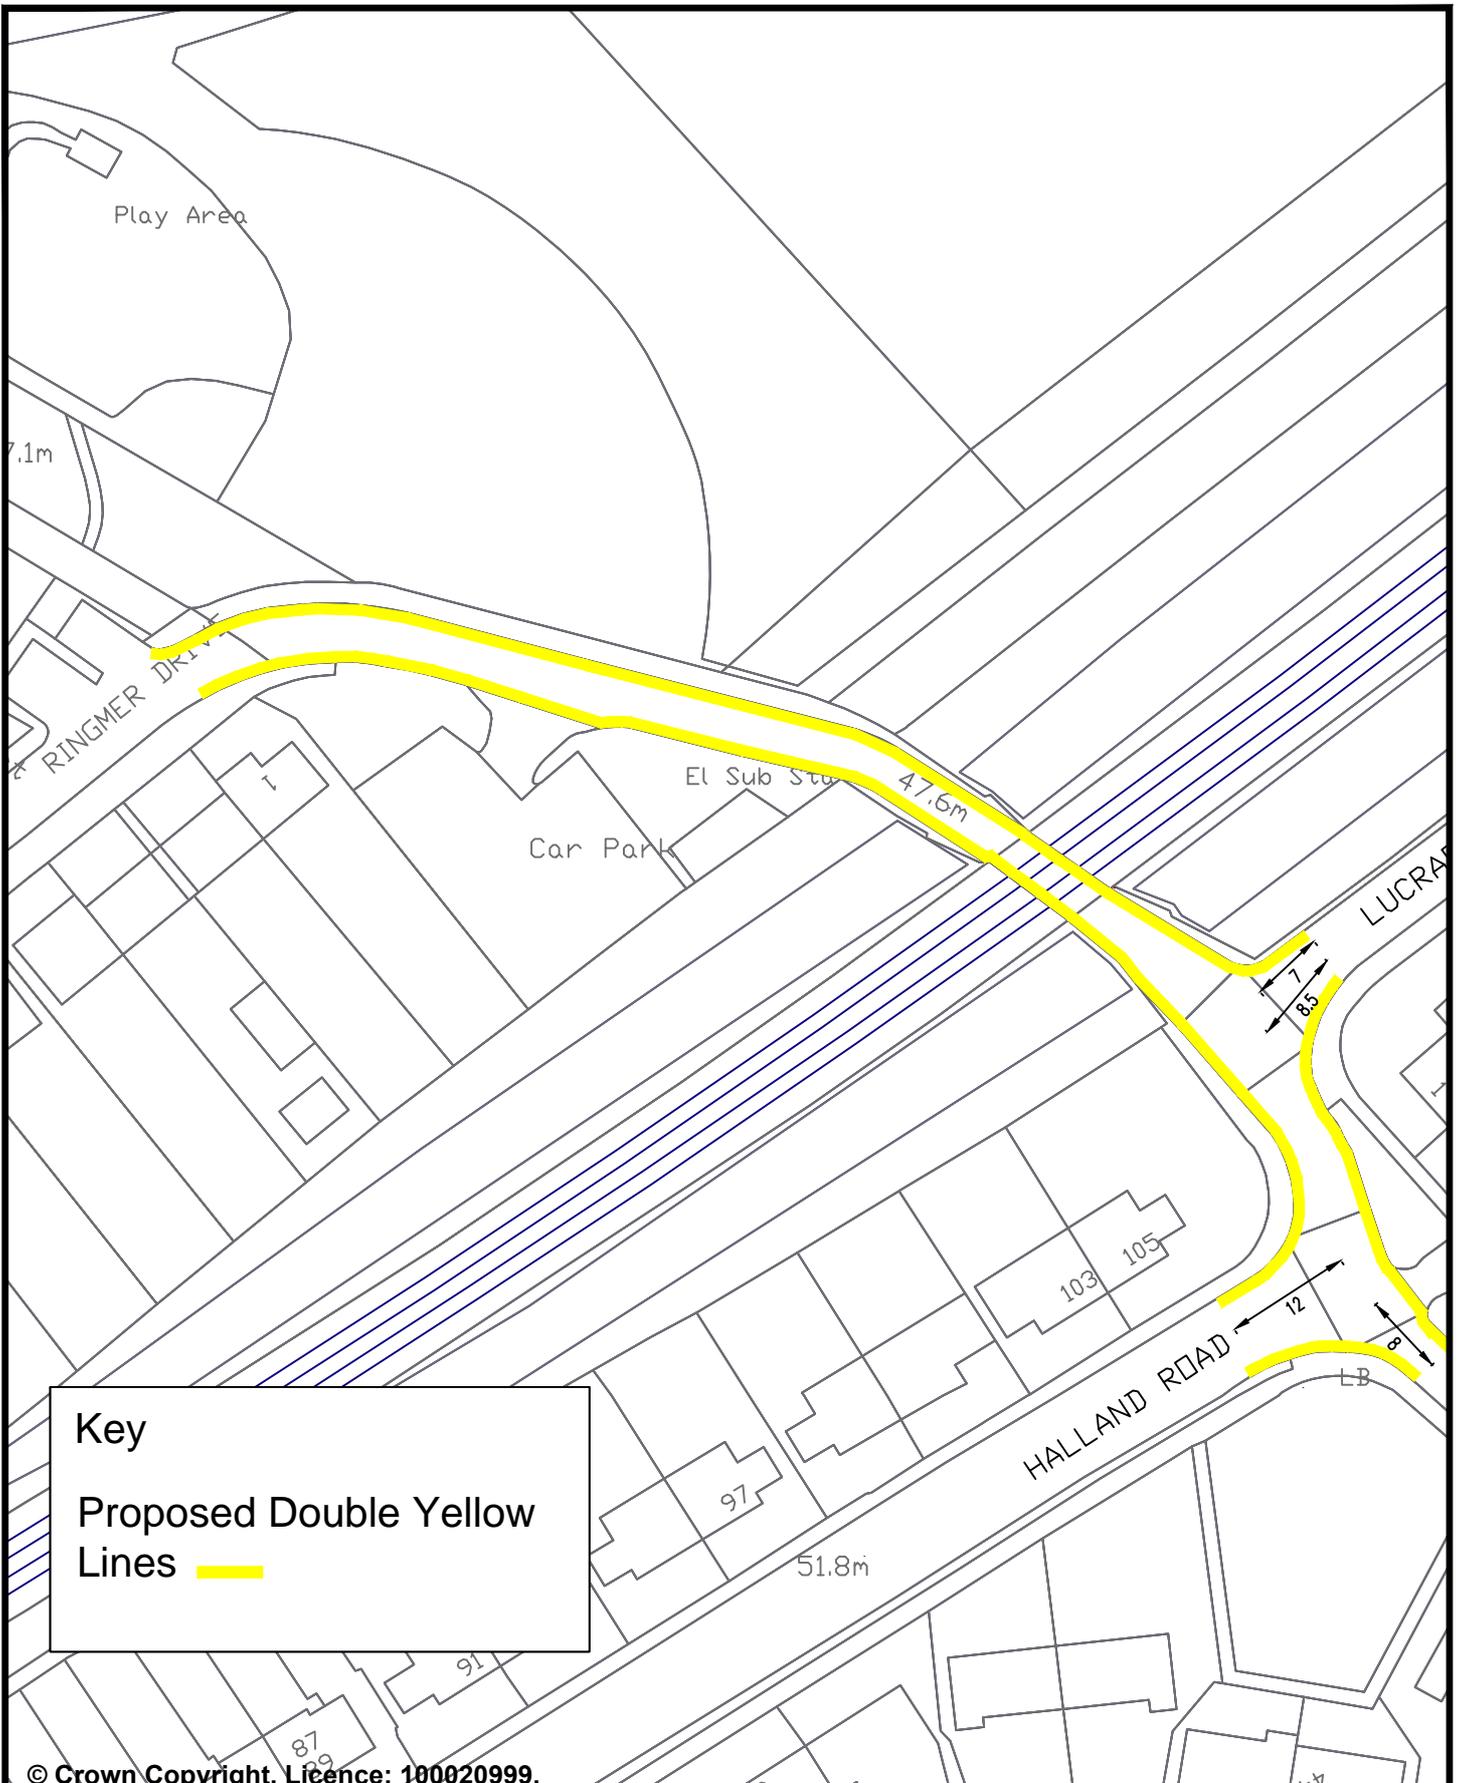

Key
 Proposed Double Yellow Lines ——

© Crown Copyright. Licence: 100020999.
 Brighton & Hove City Council, 2012.


	TRANSPORT	PARKING INFRASTRUCTURE
Address: Ashurst Road, Brighton (Section 3 under bridge)	Scale : N.T.S.	 Brighton & Hove
Reason: To prevent obstruction to all road users	Date : Nov 2016	
	Drawn : D.A.	Drawing Number : B&H-DYLS-MB-003

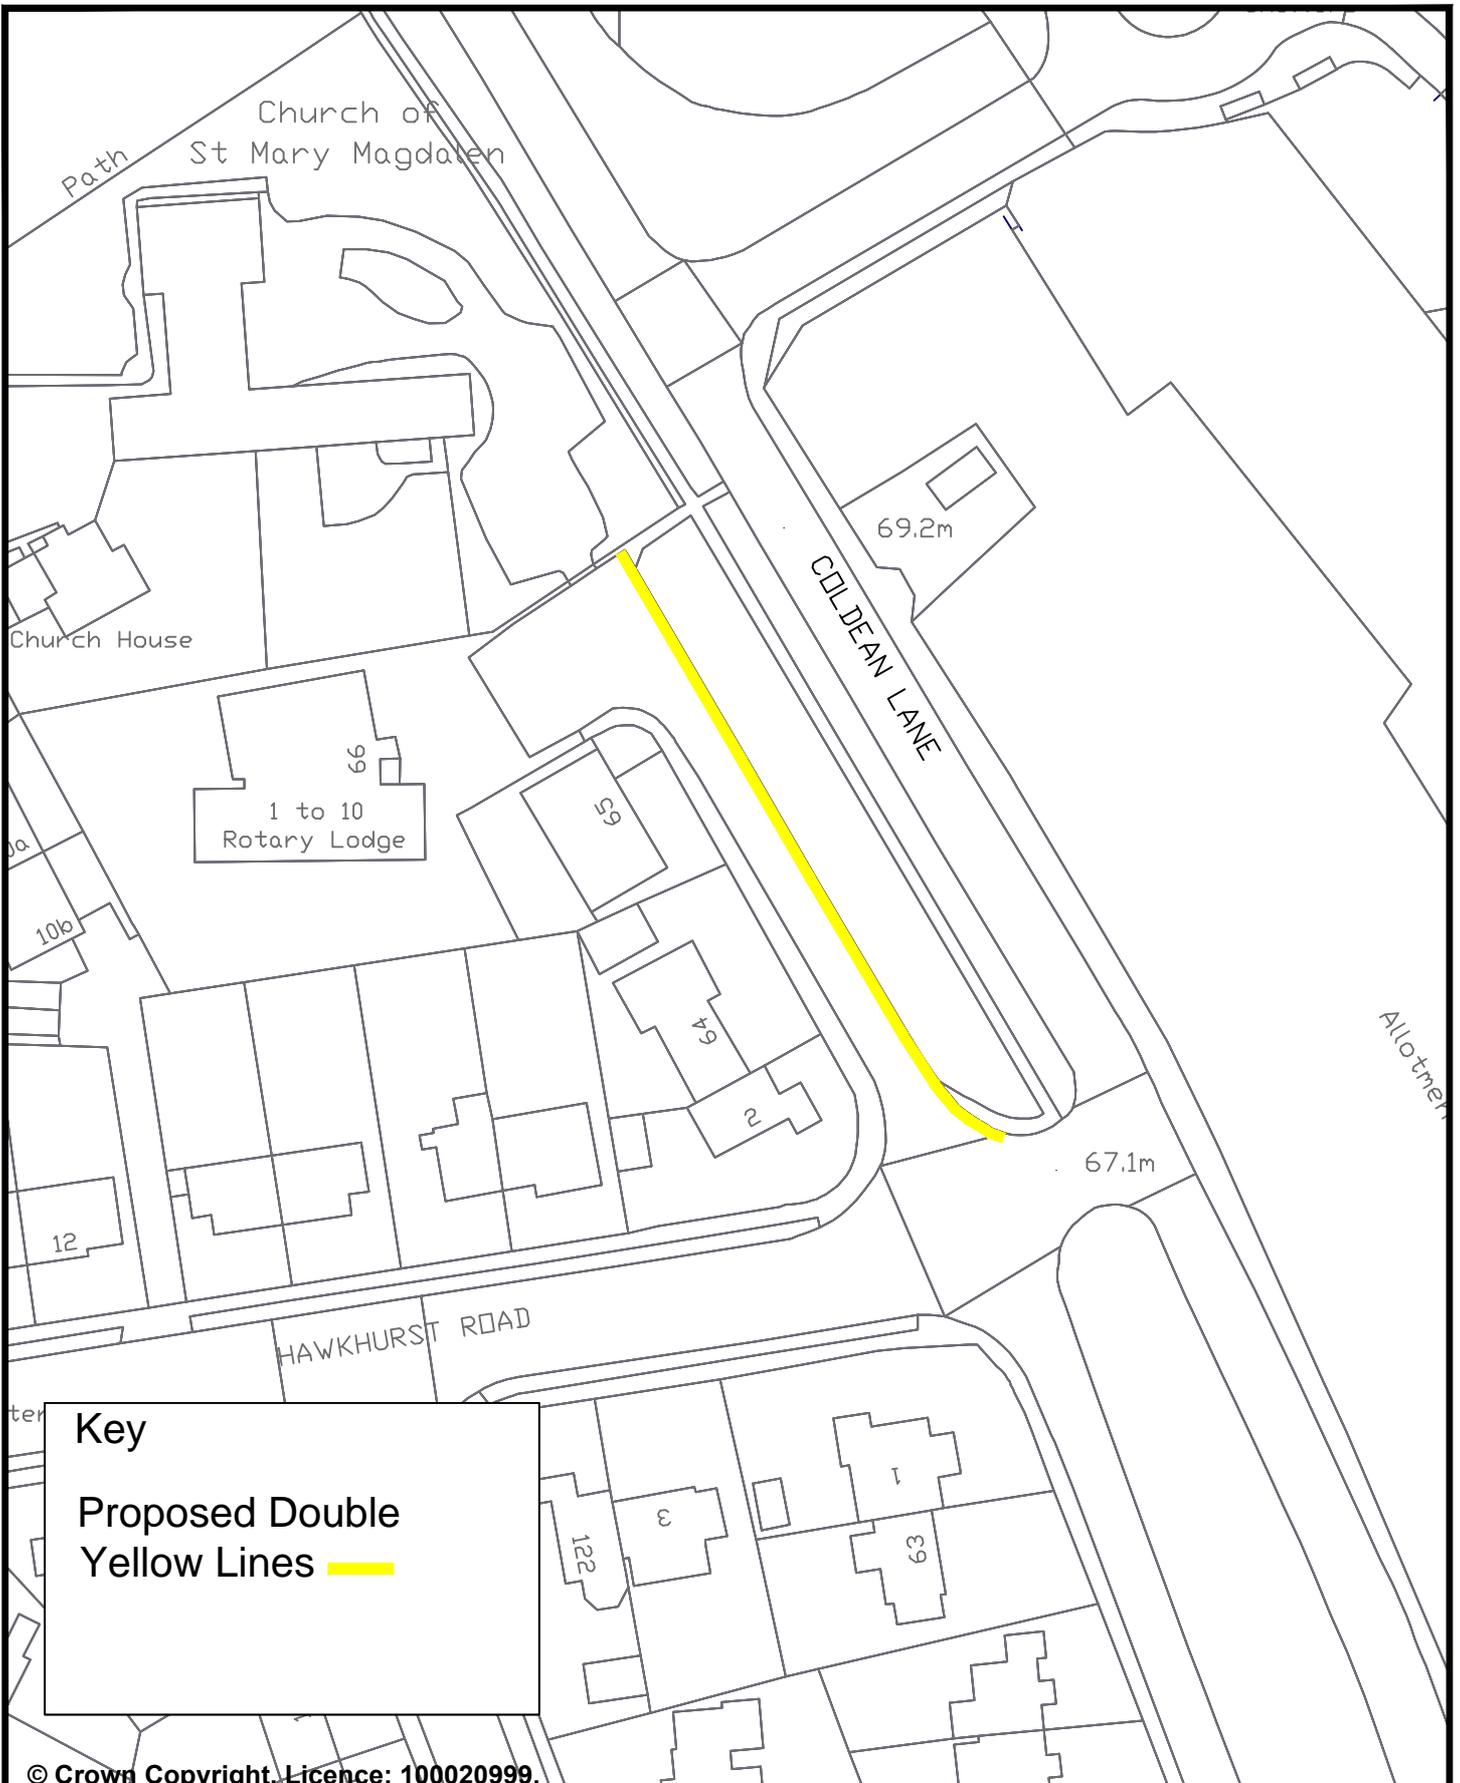


Key
 Proposed Double Yellow Lines

© Crown Copyright, Licence: 100020999.
 Brighton & Hove City Council, 2012.

TRANSPORT	PARKING INFRASTRUCTURE
Address: Slip Road Coldean Lane Brighton (by Vicarage)	Scale : N.T.S.
Reason: To prevent obstruction to all road users	Date : Oct 2016
	Drawn : D.A.
	Drawing Number : B&H-DYLS-HS-001

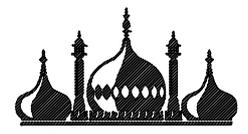

Brighton & Hove

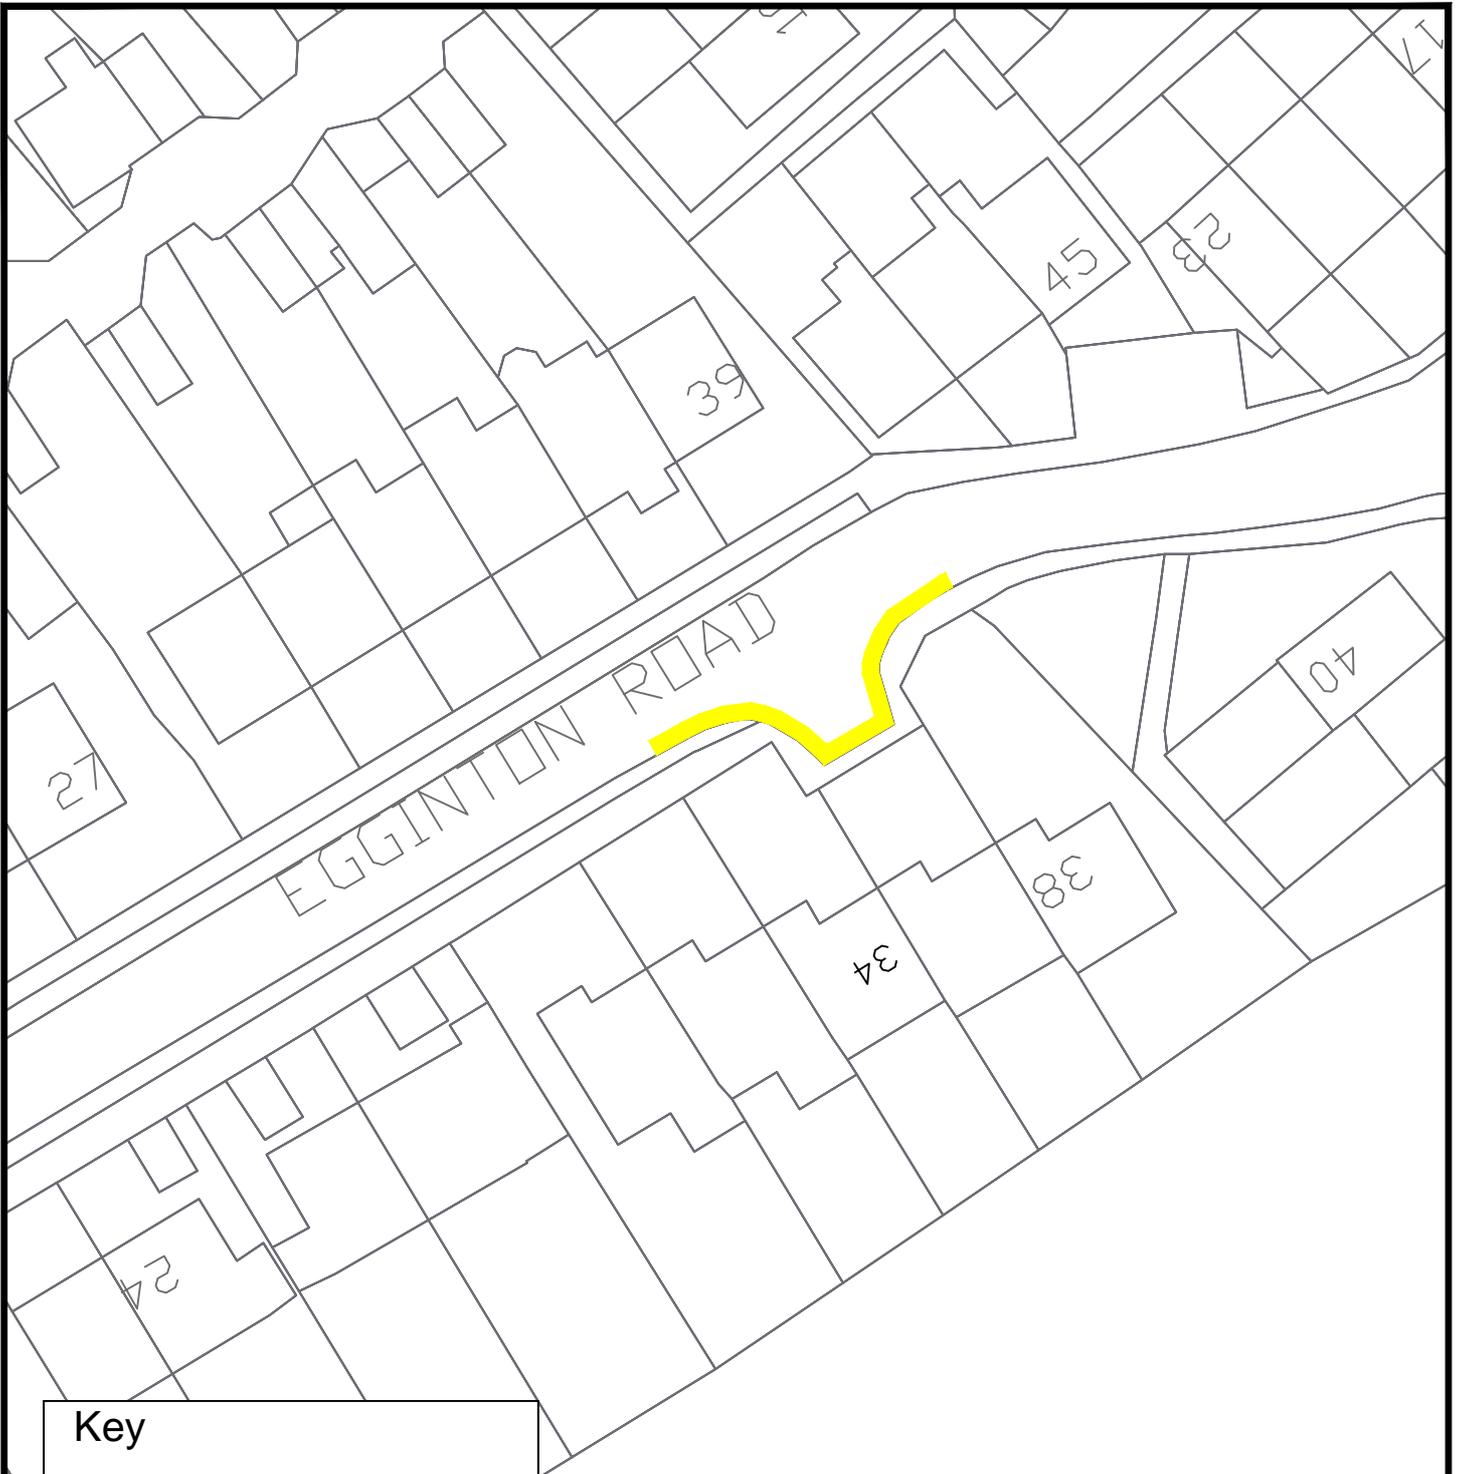


Key

Proposed Double Yellow Lines 

© Crown Copyright. Licence: 100020999.
Brighton & Hove City Council, 2012.

	TRANSPORT	PARKING INFRASTRUCTURE
Address: Egginton Road, Brighton	Scale : N.T.S.	 Brighton & Hove
	Date : Oct 2016	
Reason: To prevent obstruction to all road users	Drawn : D.A.	
	Drawing Number : B&H-DYLS-MB-005	

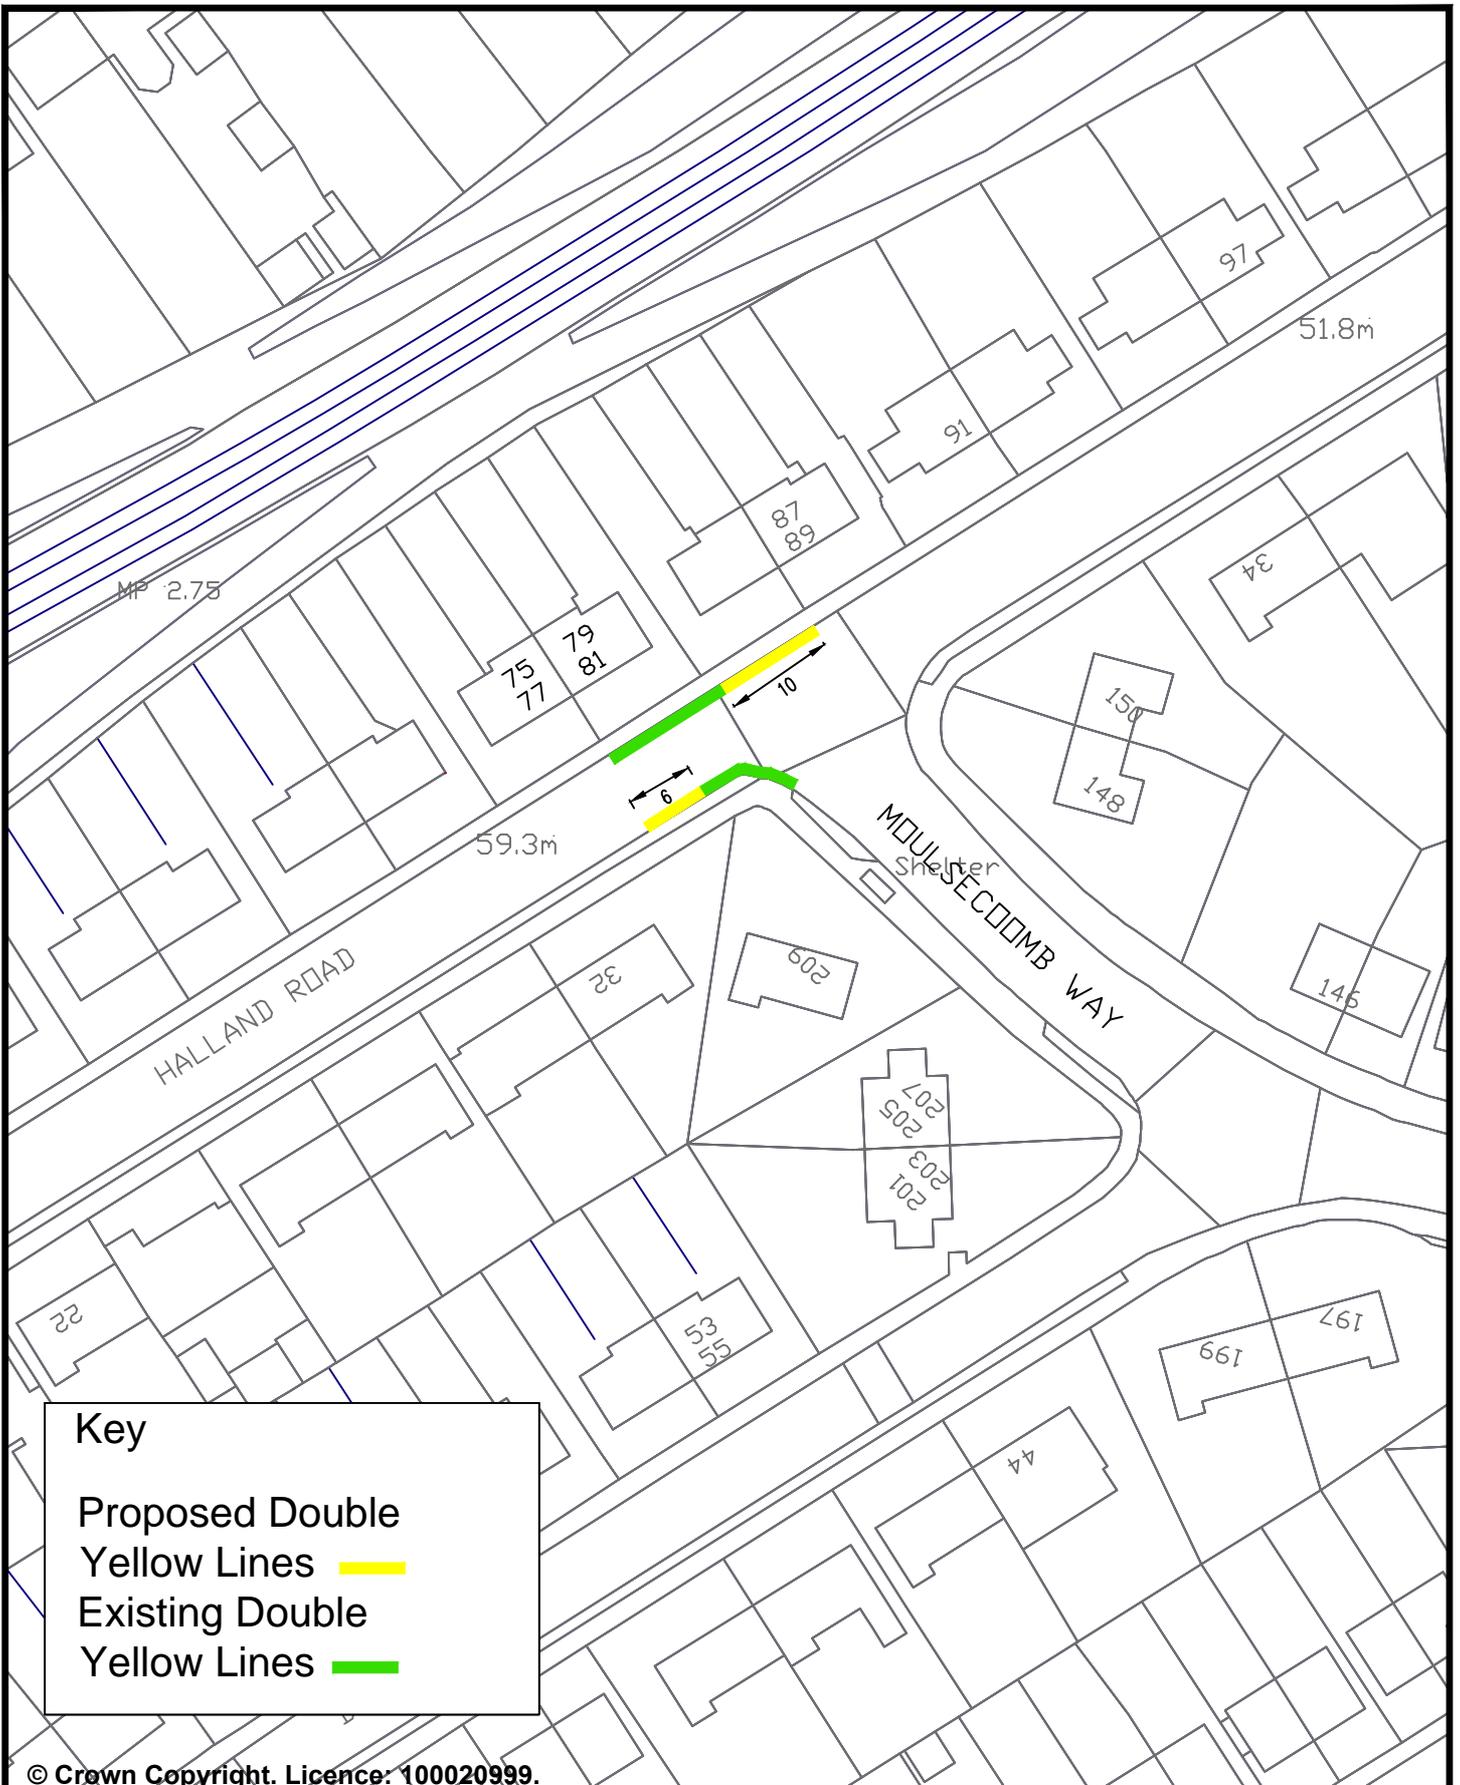

Key

Proposed Double Yellow Lines 

Existing Double Yellow Lines 

© Crown Copyright. Licence: 100020999.
Brighton & Hove City Council, 2012.

TRANSPORT	PARKING INFRASTRUCTURE
Address: Halland Road, Brighton	Scale : N.T.S.
Reason: To prevent obstruction to all road users	Date : Oct 2016
Drawn : D.A.	
Drawing Number : B&H-DYLS-MB-001	Brighton & Hove