



- Key**
- A - Raised entry treatment
 - B - Tactile paving
 - C - 'Access only' restriction
 - D - Planters
 - E - Restricted parking zone
 - F - Additional bollards
 - G - Street lighting column
 - H - Redundant road markings
 - I - Left turn ban sign

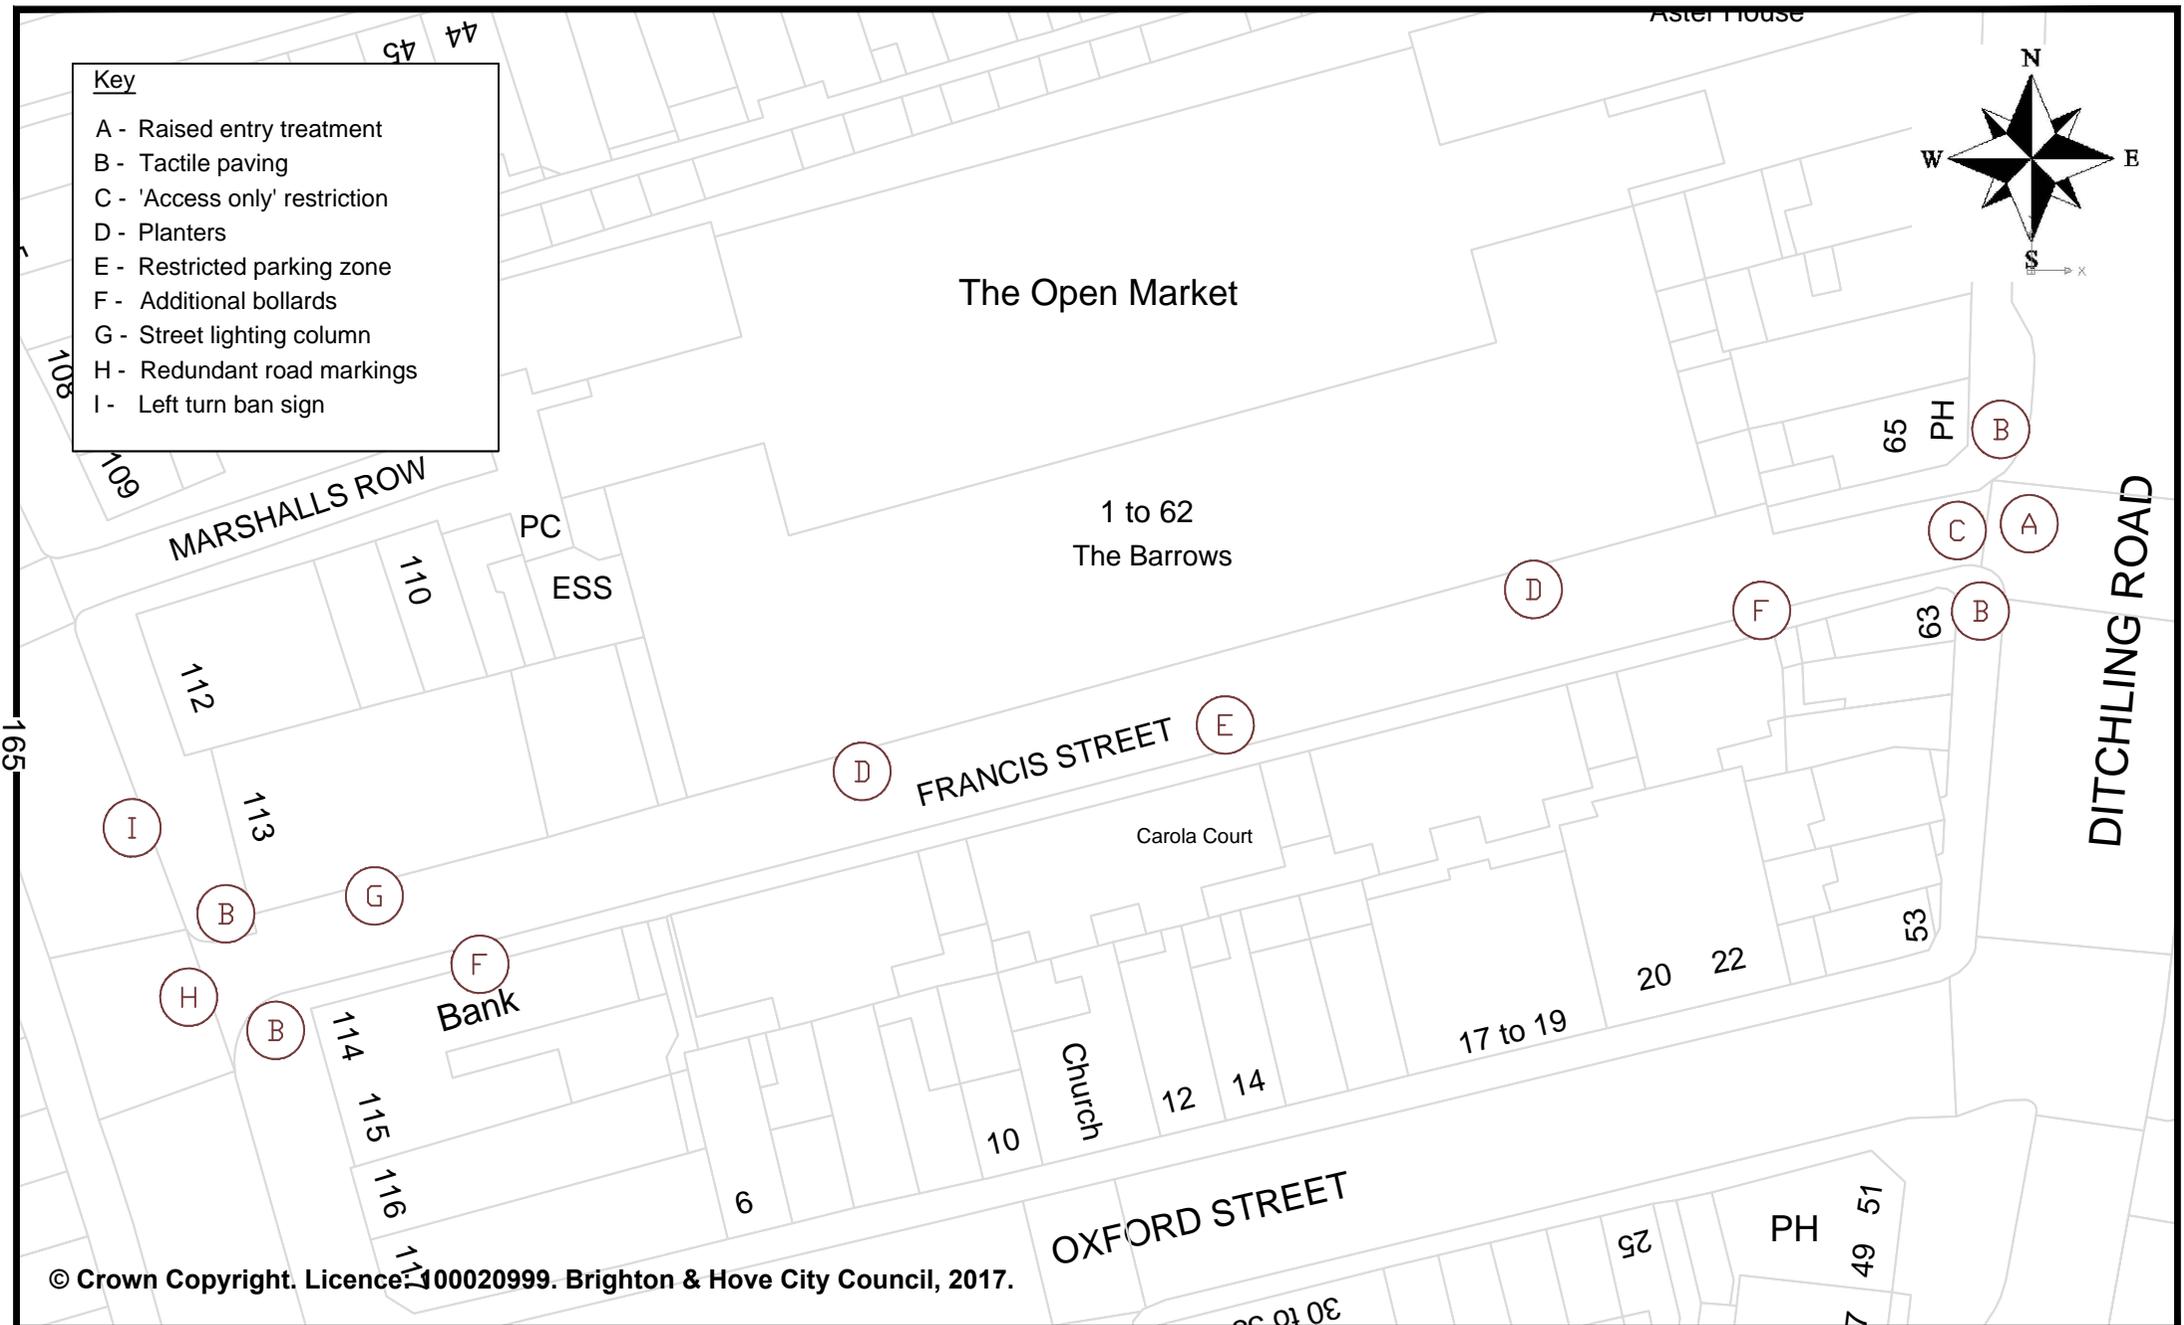

© Crown Copyright. Licence 100020999. Brighton & Hove City Council, 2017.

Project Francis Street - Proposed revisions to street layout (ET&S Committee 27/6/17)	Title APPENDIX 2-Proposed package of final works to be implemented in Francis Street		Status : Indicative	drawn by R McMillan	date June 2017
			Transport Policy & Strategy		drawing no.
			TRANSPORT		

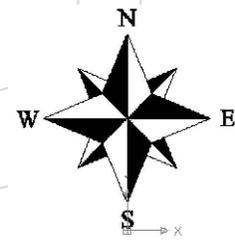