


BH2016/02459 Former Brewery Site, South Street, Portslade

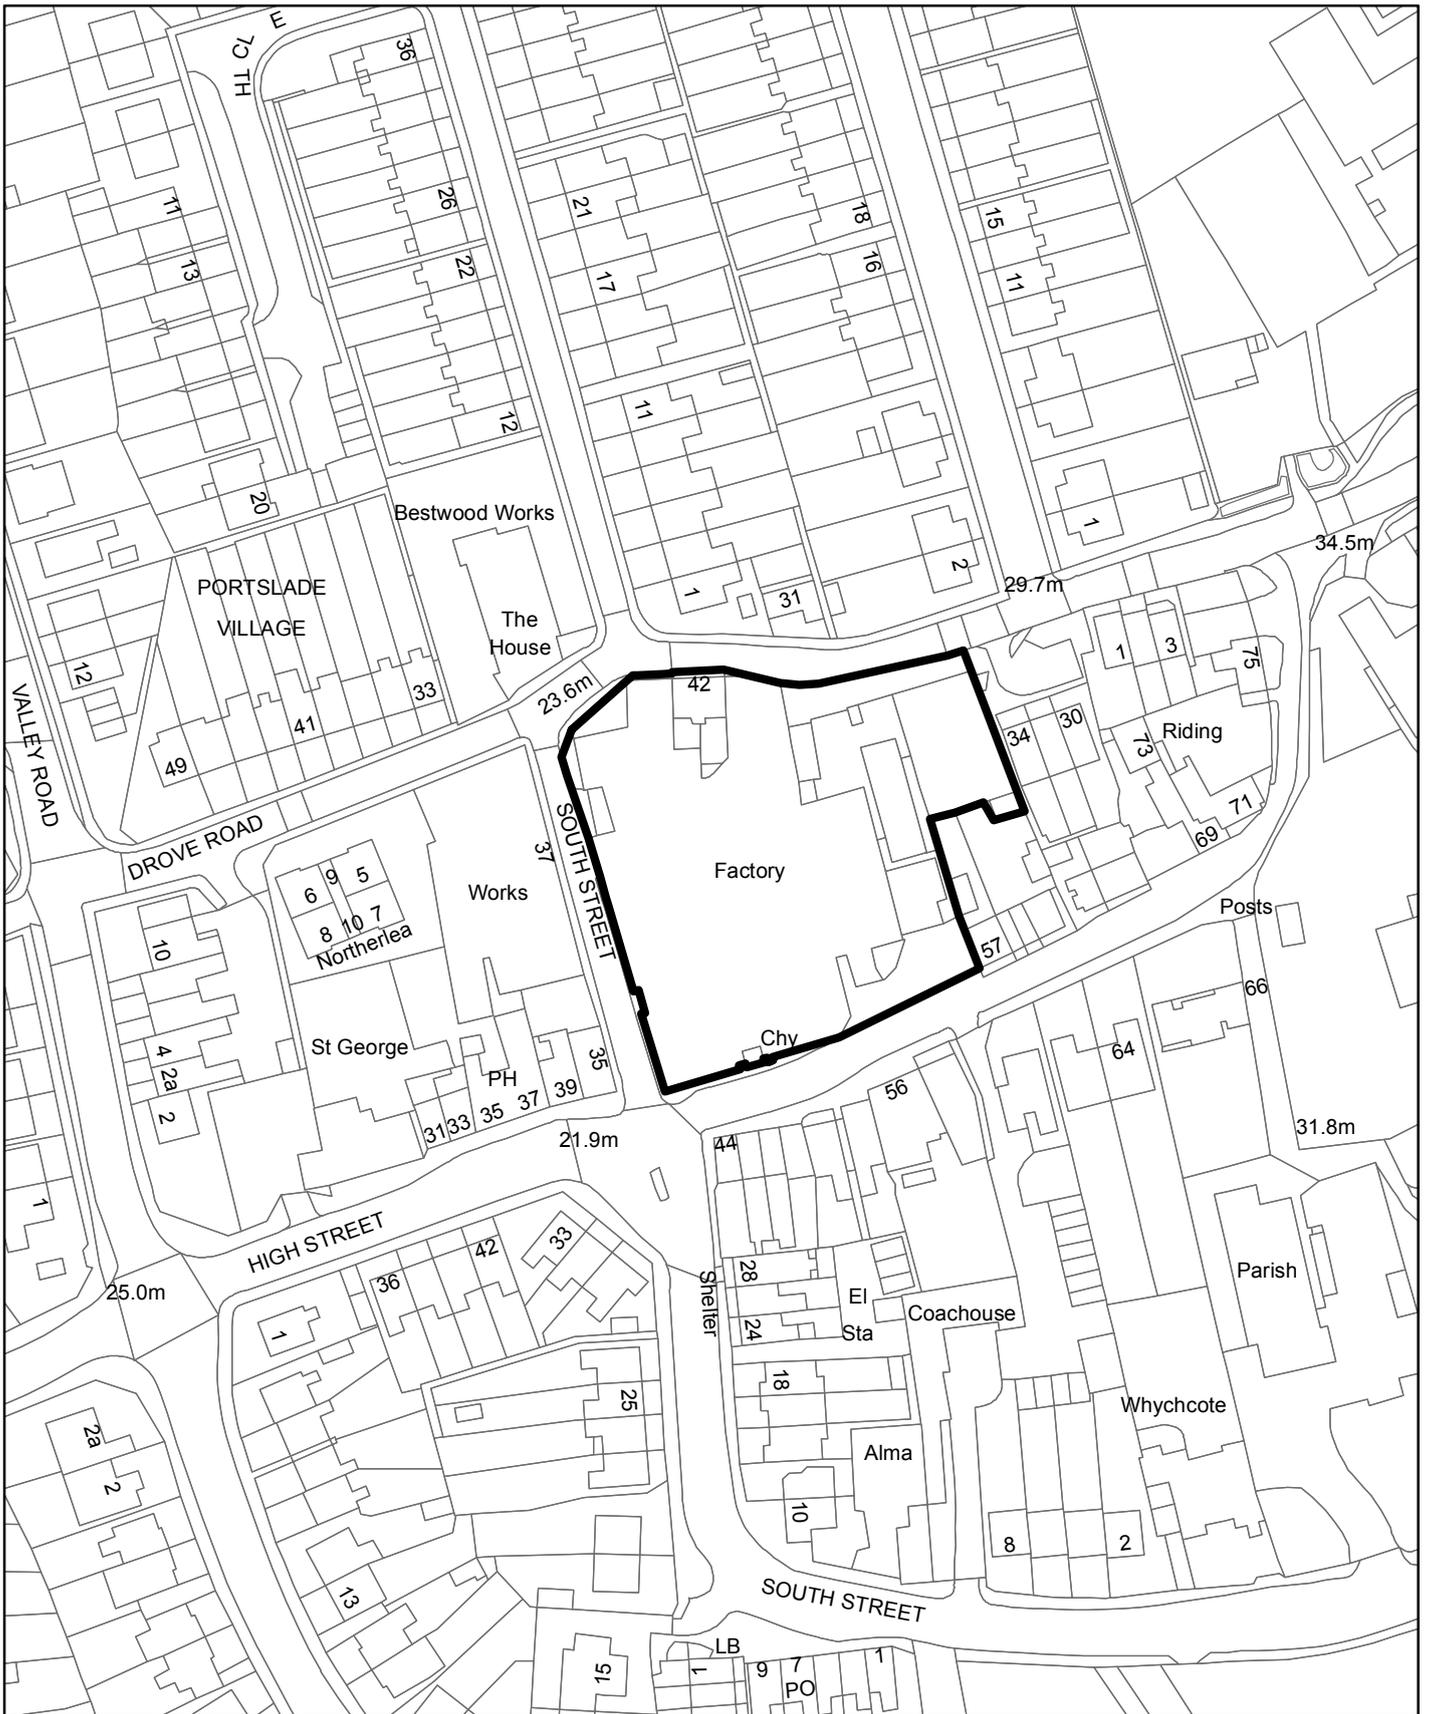

**Brighton & Hove
City Council**



Scale: 1:1,250

