



### LEGEND

- Proposed conservation kerb (255 mm wide)
- Buff tactile paving for uncontrolled crossings
- Red tactile paving for controlled crossings
- Corduroy tactile at shared footway interface
- Highway boundary
- Extent of the works
- Existing gully
- Proposed gully
- Proposed footway gully
- Proposed tree
- Soft landscaped verge
- Off street, segregated cycle track - Tarmac
- Street furniture zones - Resin bound gravel (rustic beach)
- Tree pits - flexipave
- Proposed Parking bays - block paving (buff)
- Proposed loading bays - reused granite kerb paving
- Footway - modular paving (buff)
- Shared footway / cycleway - Resin Bound gravel (golden beach)
- Granite setts - existing
- Tarmac carriageway - SMA
- Tarmac carriageway - HRA+ with chippings
- Side road entry treatment - block paving (buff)
- St Peters Square - resin bound gravel (pearl)
- Proposed removable bollards
- Flush channel kerb 255mm wide
- Edging 300mm wide
- Edging 50mm wide
- Existing tree to be retained
- Proposed Lighting column
- Proposed cycle stand
- New bus / taxi shelter
- New traffic signal primary, secondary and pedestrian push button (indicative)
- Proposed bin locations

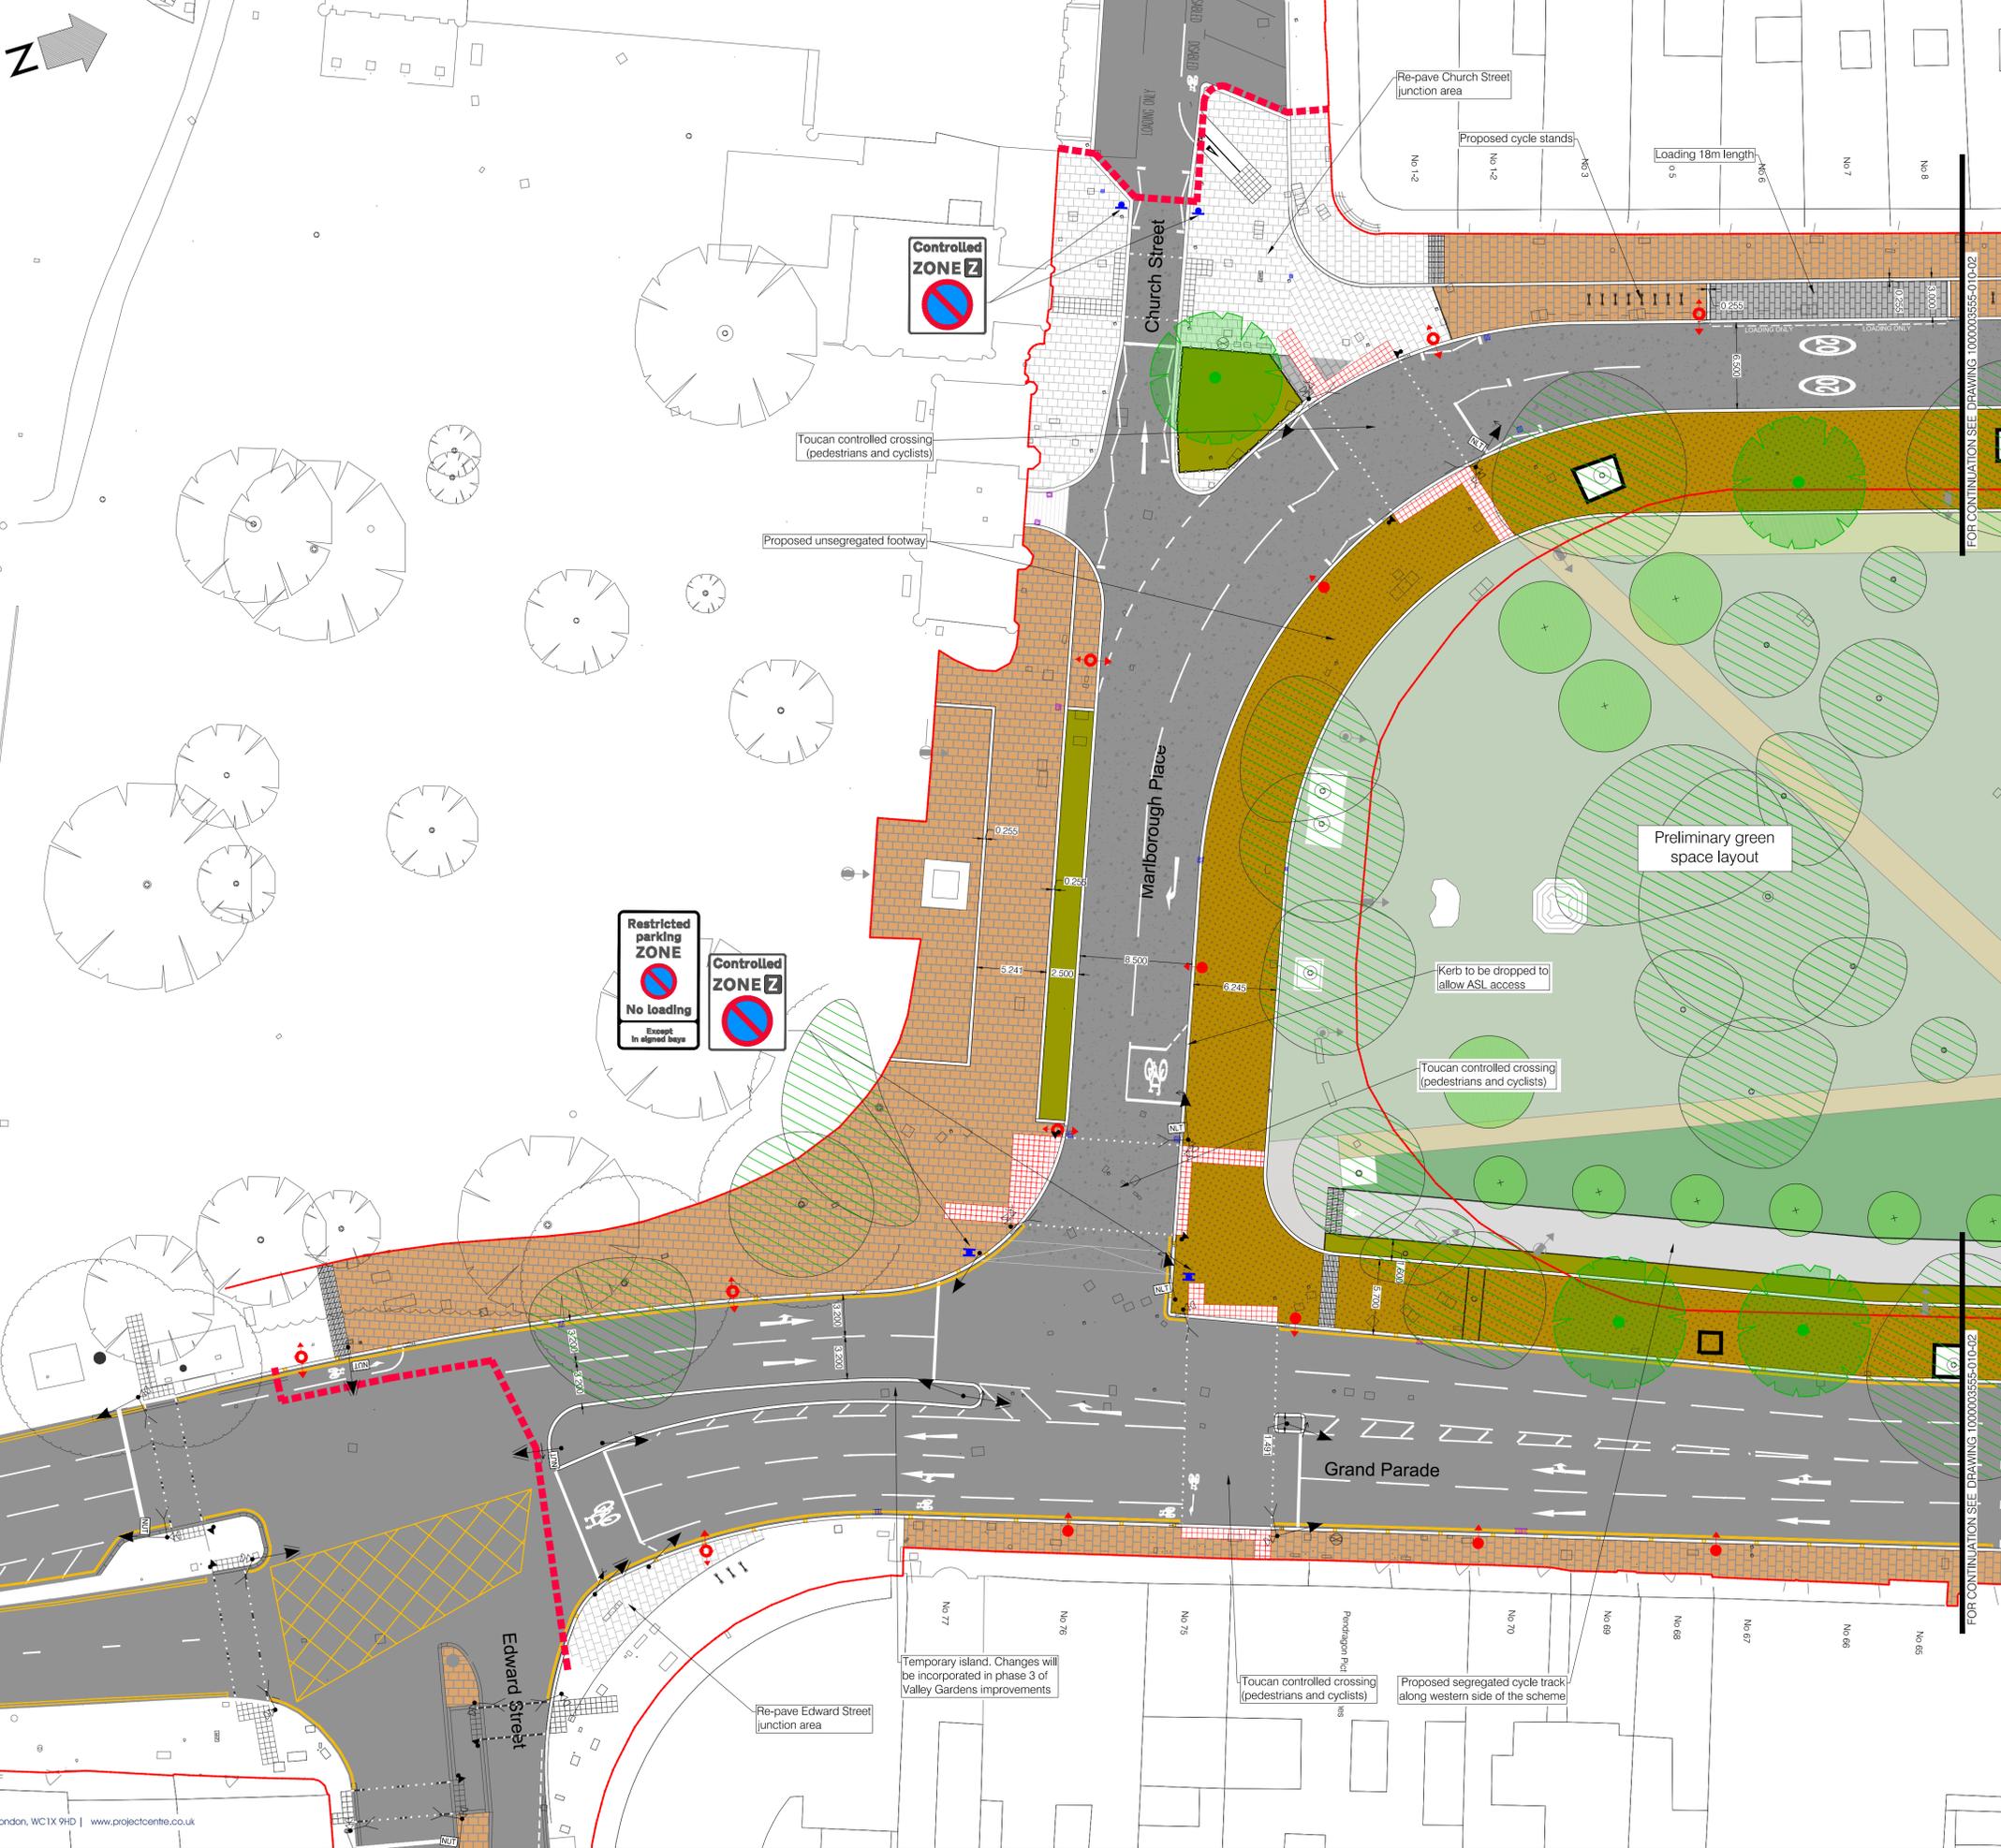

- NOTES:**
1. Do not scale from this drawing.
  2. All dimensions are in metres unless otherwise stated.
  3. Lighting and signal locations are indicative only and are to be confirmed by BHCC engineers.
  4. Refer to Untitled Practice drawings for designs within the green spaces.

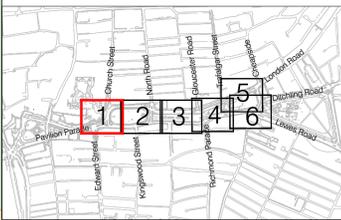

Rev	Date	Description	Dm	Chk	App
F	15.11.2017	MINOR AMENDMENTS	IC	GW	GW
E	31.10.2017	MINOR AMENDMENTS	IC	GW	GW
D	16.10.2017	REVISED FOR RSA 2 & BHCC ENGINEERING COMMENTS	IC	GW	GW
C	04.09.17	ISSUED FOR INTERIM STAGE 2 SAFETY AUDIT	PT	PT	GW
B	14.07.2017	RADII ALTERED TO REFLECT KERB TYPES	IC	PT	GW
A	29.06.2017	DESIGN DEVELOPMENT FROM STAGE 3 ISSUE: DESIGN FREEZE 29.06.2017	IC	PT	GW
-	MAY 2017	DWG NO. CHANGED TO 100003555	IC	PT	GW

This drawing has been specifically prepared to meet the requirements of the named client and may contain design and innovative features which differ from conventional design standards.

**PROJECT CENTRE**

Unit 2 Halford Yard  
London  
WC1X 9HD  
Tel: 0330 0080 855  
Mail: info@projectcentre.co.uk  
Web: www.projectcentre.co.uk  
FS 77166

Client

Project  
**VALLEY GARDENS**

Drawing Title  
**GENERAL ARRANGEMENT  
SHEET 1 OF 6**

Drawing Status  
**FOR INFORMATION**

Drawn	Designed	Date	Scale	Size
IC	GW	29.06.2017	1:250@A1	A1
Drawing No.	100003555-4-010-01			Rev
				F

