


**Key**

Removal of Disabled  
Parking Bay —

© Crown Copyright. Licence: 100020999.  
Brighton & Hove City Council, 2012.

TRANSPORT	PARKING INFRASTRUCTURE
Address: 23 Vernon Terrace, Brighton	Scale : N.T.S.
Reason: Bay being removed as no longer required	Date : Feb 2017
	 <b>Brighton &amp; Hove</b>
	Drawn : DLA Drawing Number : B&H-DPB-CPZY-002

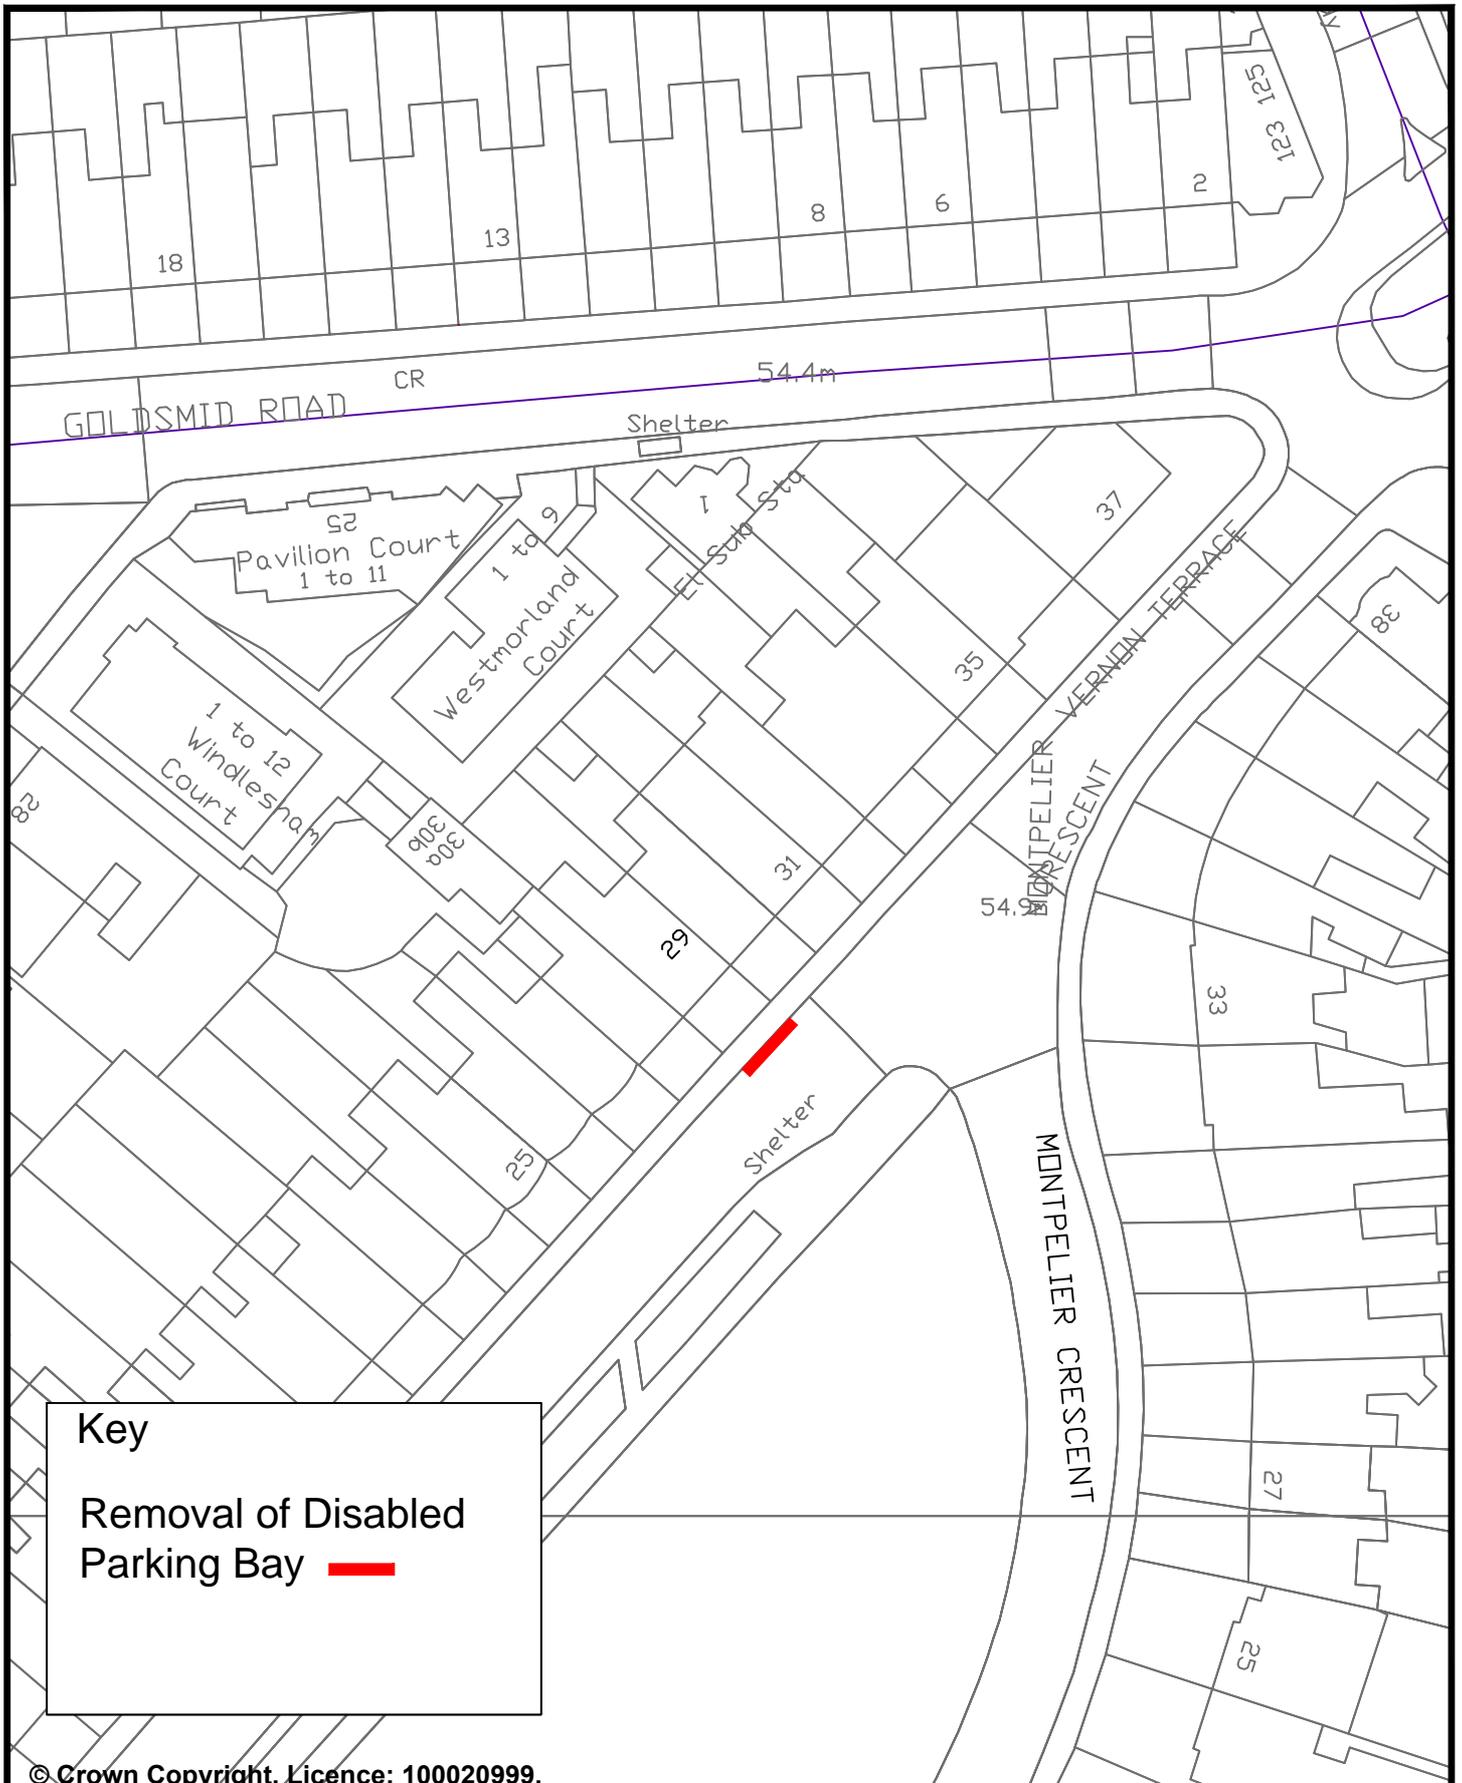

© Crown Copyright. Licence: 100020999.  
Brighton & Hove City Council, 2012.

Address: 29 Vernon Terrace,  
Brighton

Reason: Bay being removed as no  
longer required

TRANSPORT

PARKING INFRASTRUCTURE

Scale : N.T.S.


Date : Feb 2017

Drawn : DLA

Drawing Number : B&H-DPB-CPZY-003



**Brighton & Hove**

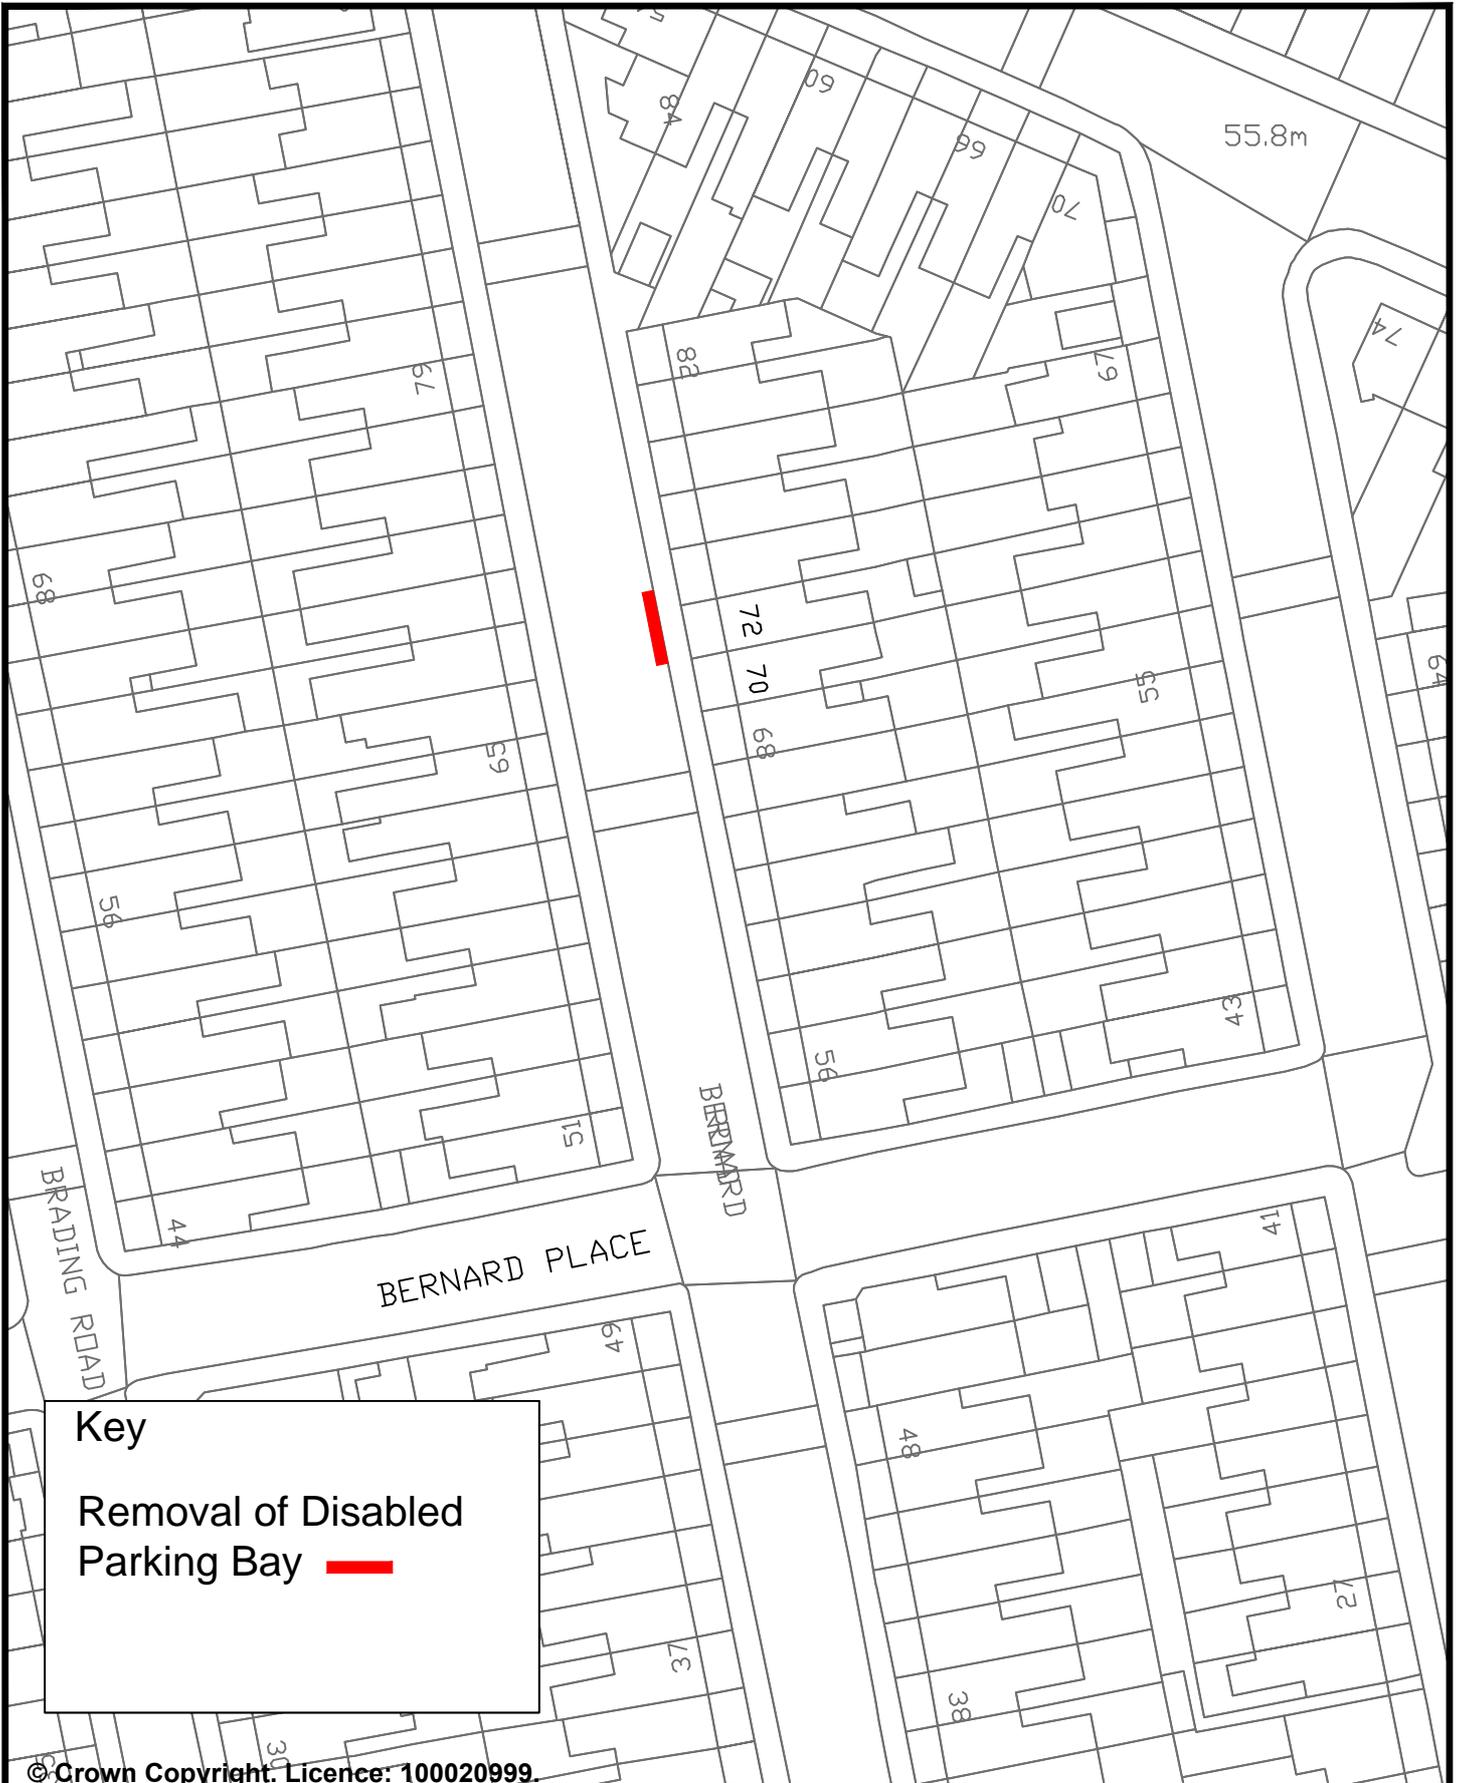

**Key**


Removal of Disabled  
Parking Bay █

© Crown Copyright. Licence: 100020999.  
Brighton & Hove City Council, 2012.

TRANSPORT	PARKING INFRASTRUCTURE
Address: 72 Bernard Road, Brighton	Scale : N.T.S.
Reason: Bay being removed as no longer required	Date : FEB 2017
	Drawn : DLA
	Drawing Number : B&H-DPB-RVK-011



**Brighton & Hove**

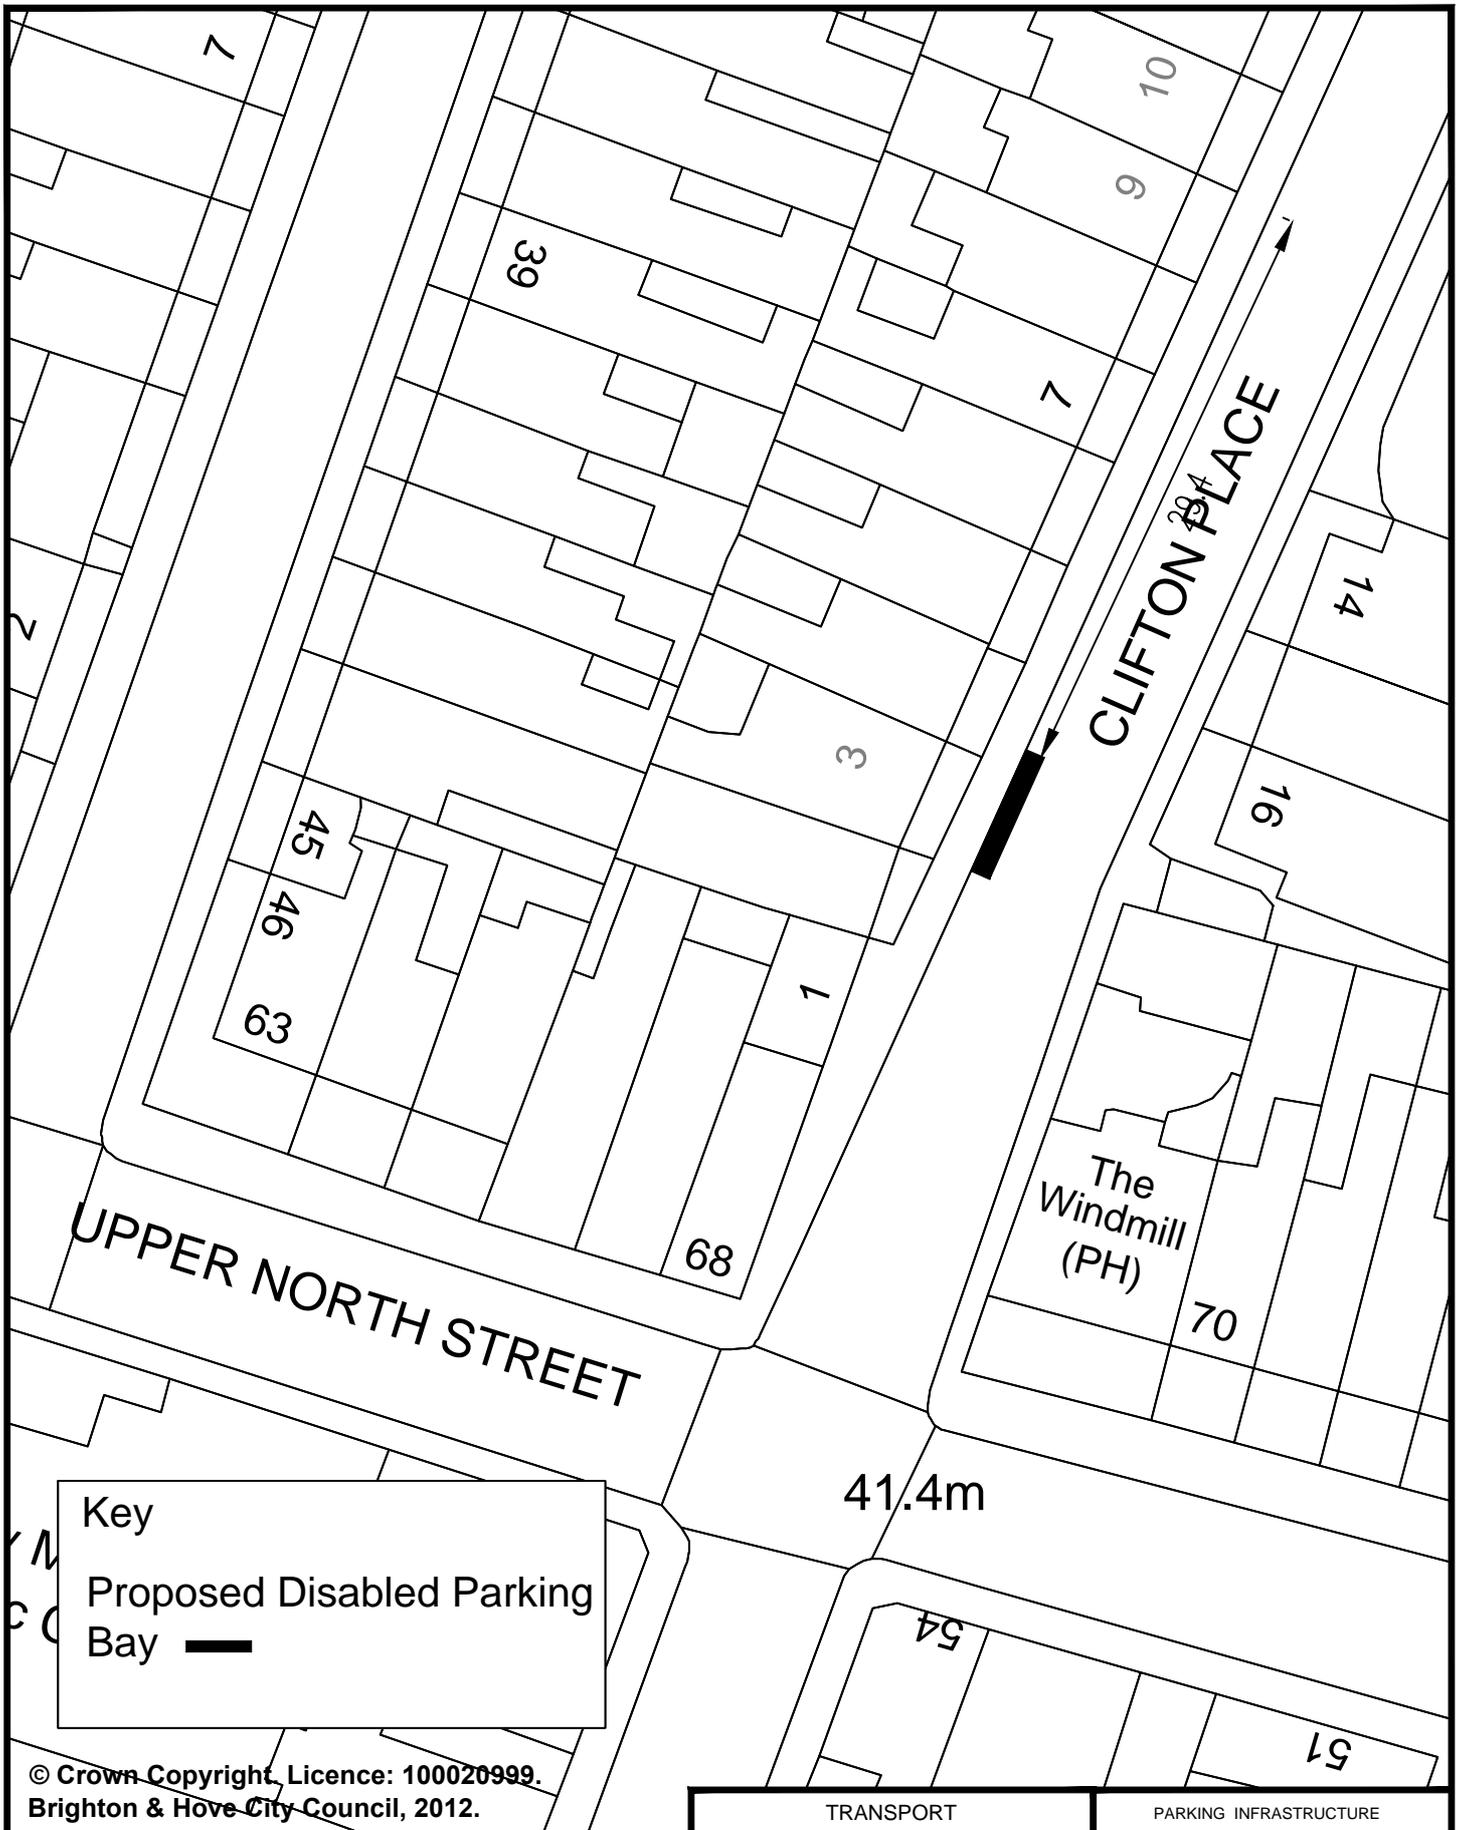


© Crown Copyright, Licence: 100020999.  
Brighton & Hove City Council, 2012.

Address: 3 Clifton Place,  
Brighton

Reason: To provide a bay for a  
resident in the vicinity

TRANSPORT	PARKING INFRASTRUCTURE
Scale : N.T.S.	 <b>Brighton &amp; Hove</b>
Date : Sept 2017	
Drawn : D.A.	
Drawing Number : B&H-DPB-CPZZ-001	

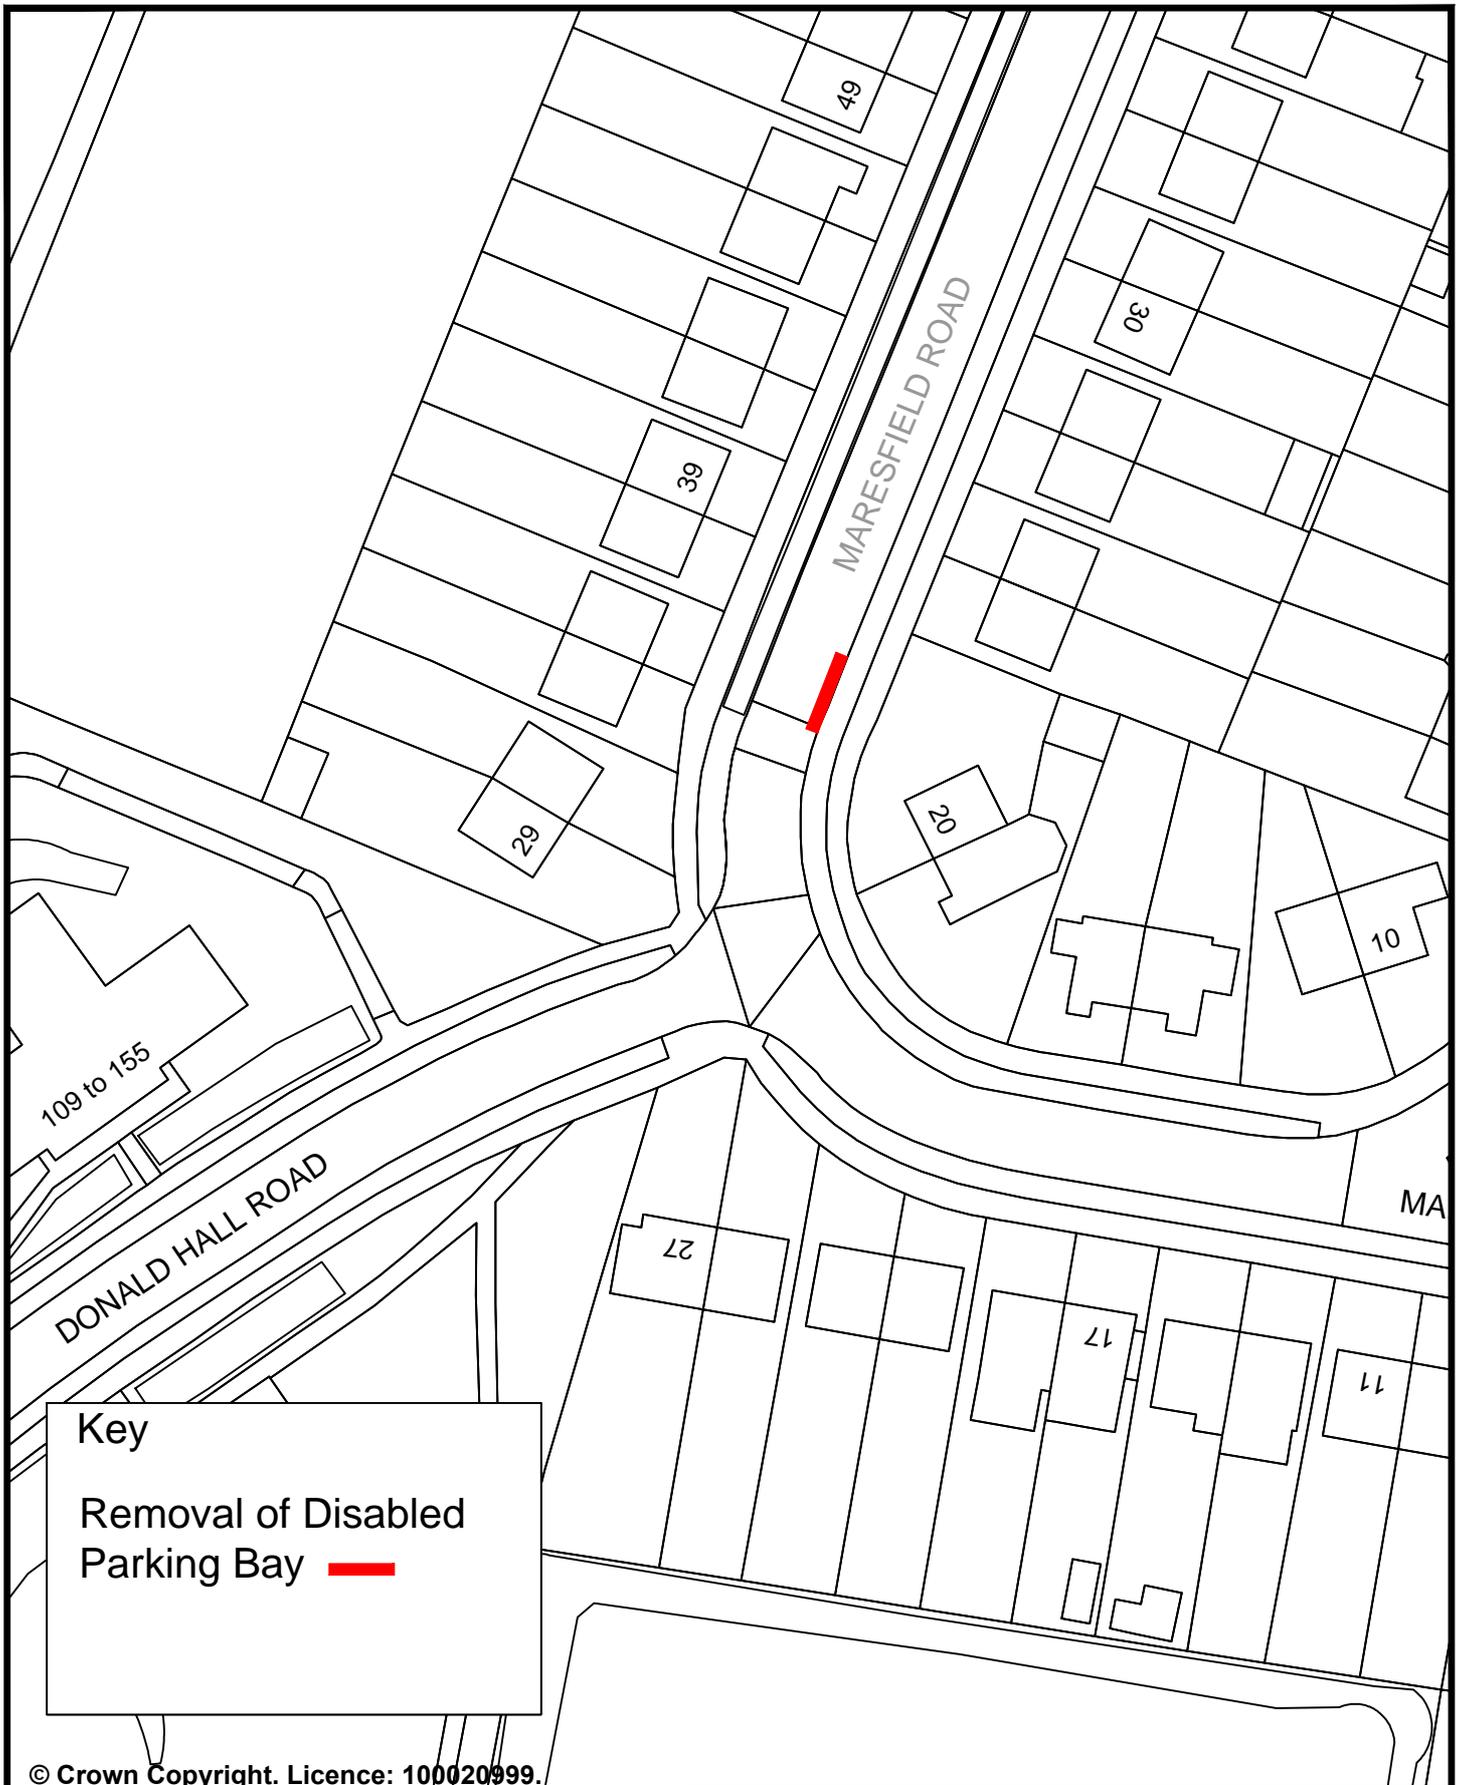


**Key**  
 Removal of Disabled  
 Parking Bay —

© Crown Copyright. Licence: 100020999.  
 Brighton & Hove City Council, 2012.

TRANSPORT	PARKING INFRASTRUCTURE
Address: 20 Maresfield Road, Brighton	Scale : N.T.S. Date : Aug 2017
Reason: Bay being removed as no longer required	Drawn : DLA Drawing Number: B&H-DPB-CPZH-001



**Brighton & Hove**

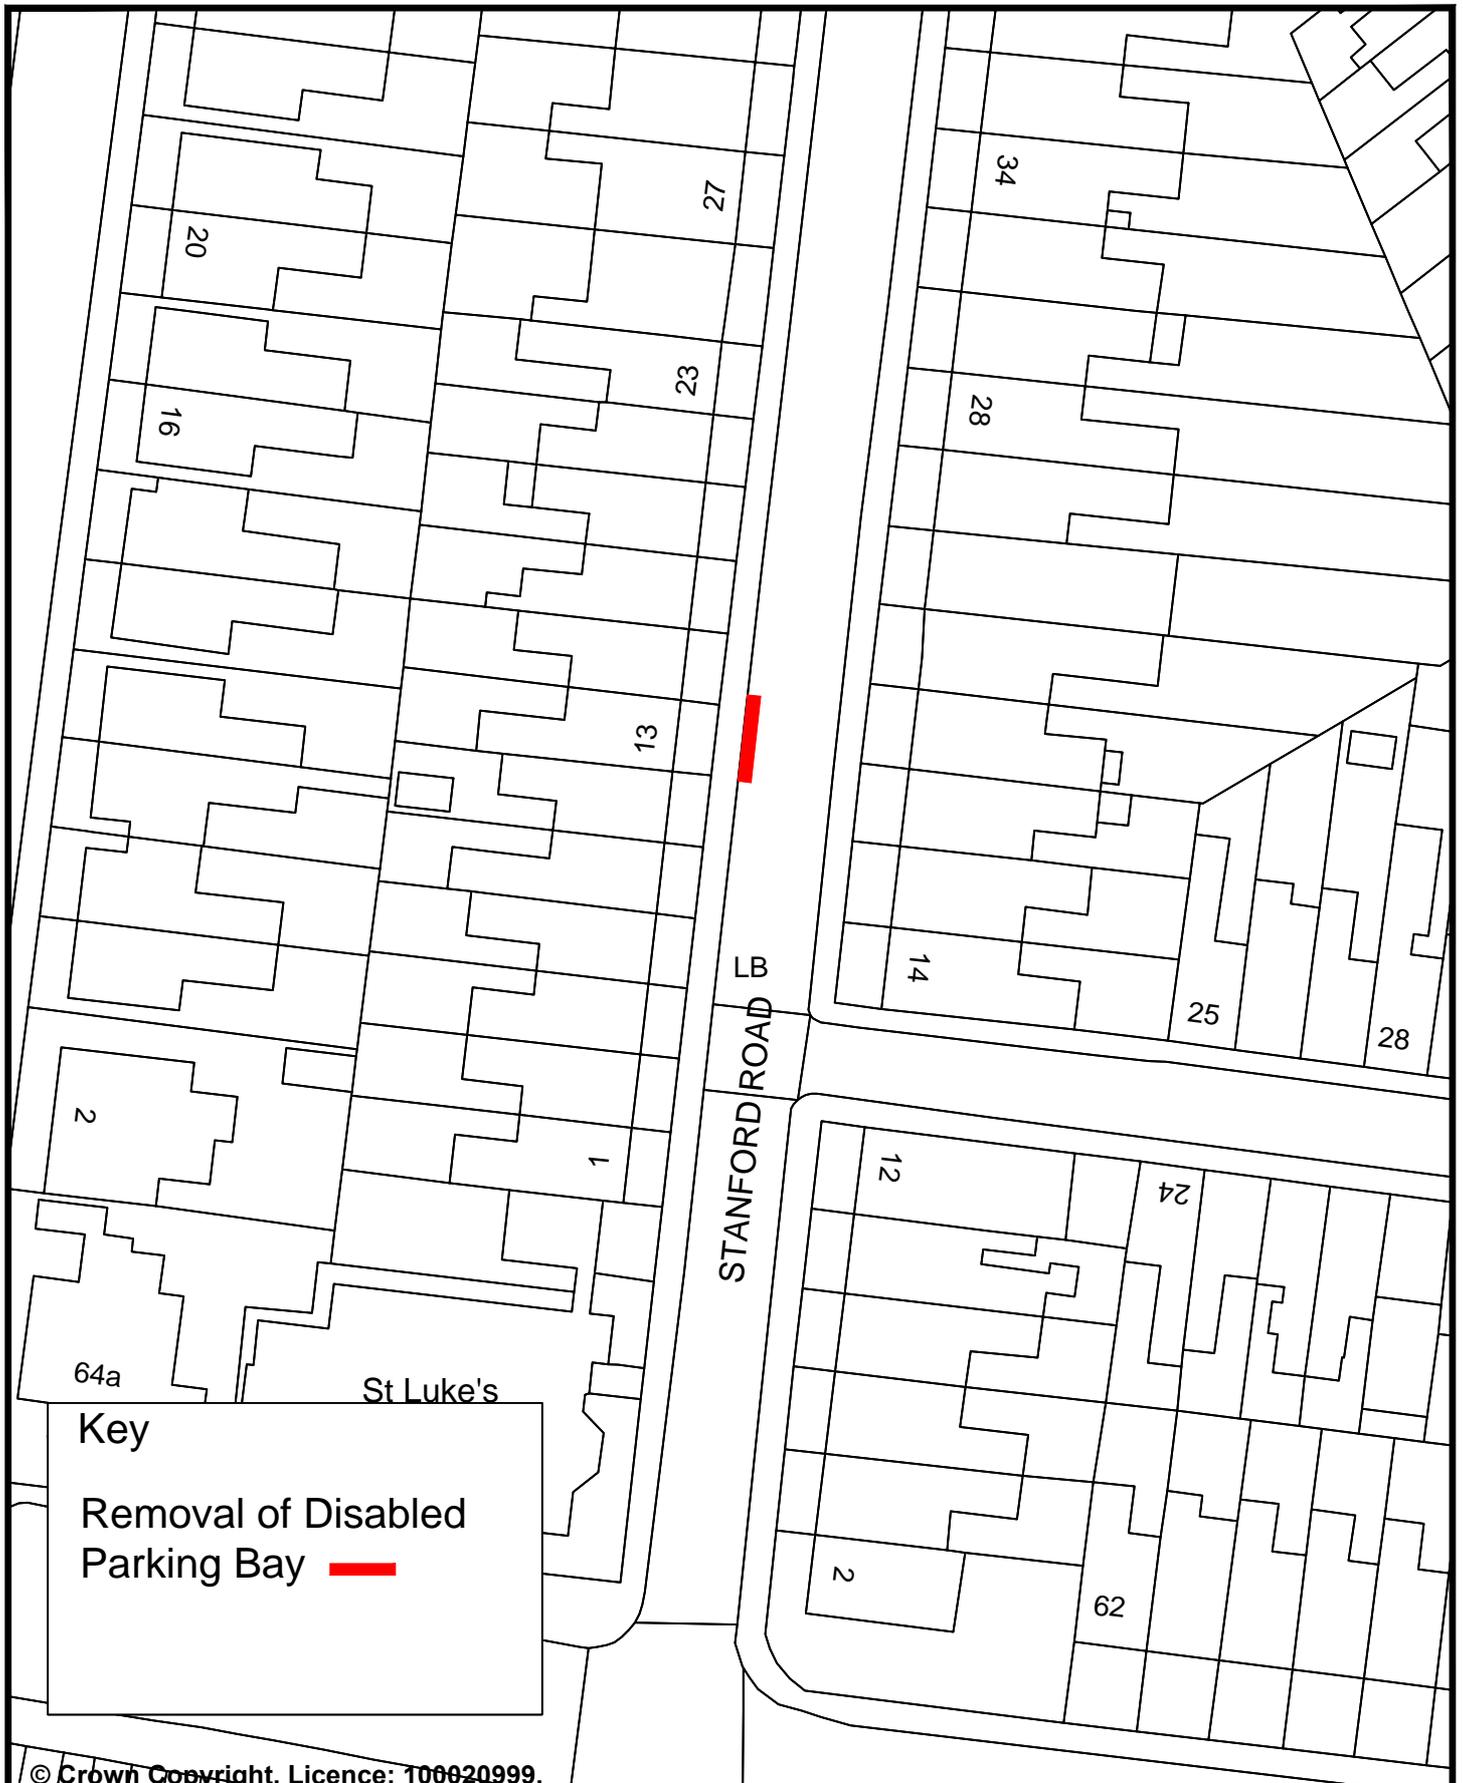

© Crown Copyright. Licence: 100020999.  
Brighton & Hove City Council, 2012.

Address: 13 Stanford Road,  
Brighton

Reason: Bay being removed as no  
longer required

TRANSPORT

PARKING INFRASTRUCTURE

Scale : N.T.S.


Date : Aug 2017

Drawn : DLA

Drawing Number: B&H-DPB-CPZQ-001



**Brighton & Hove**

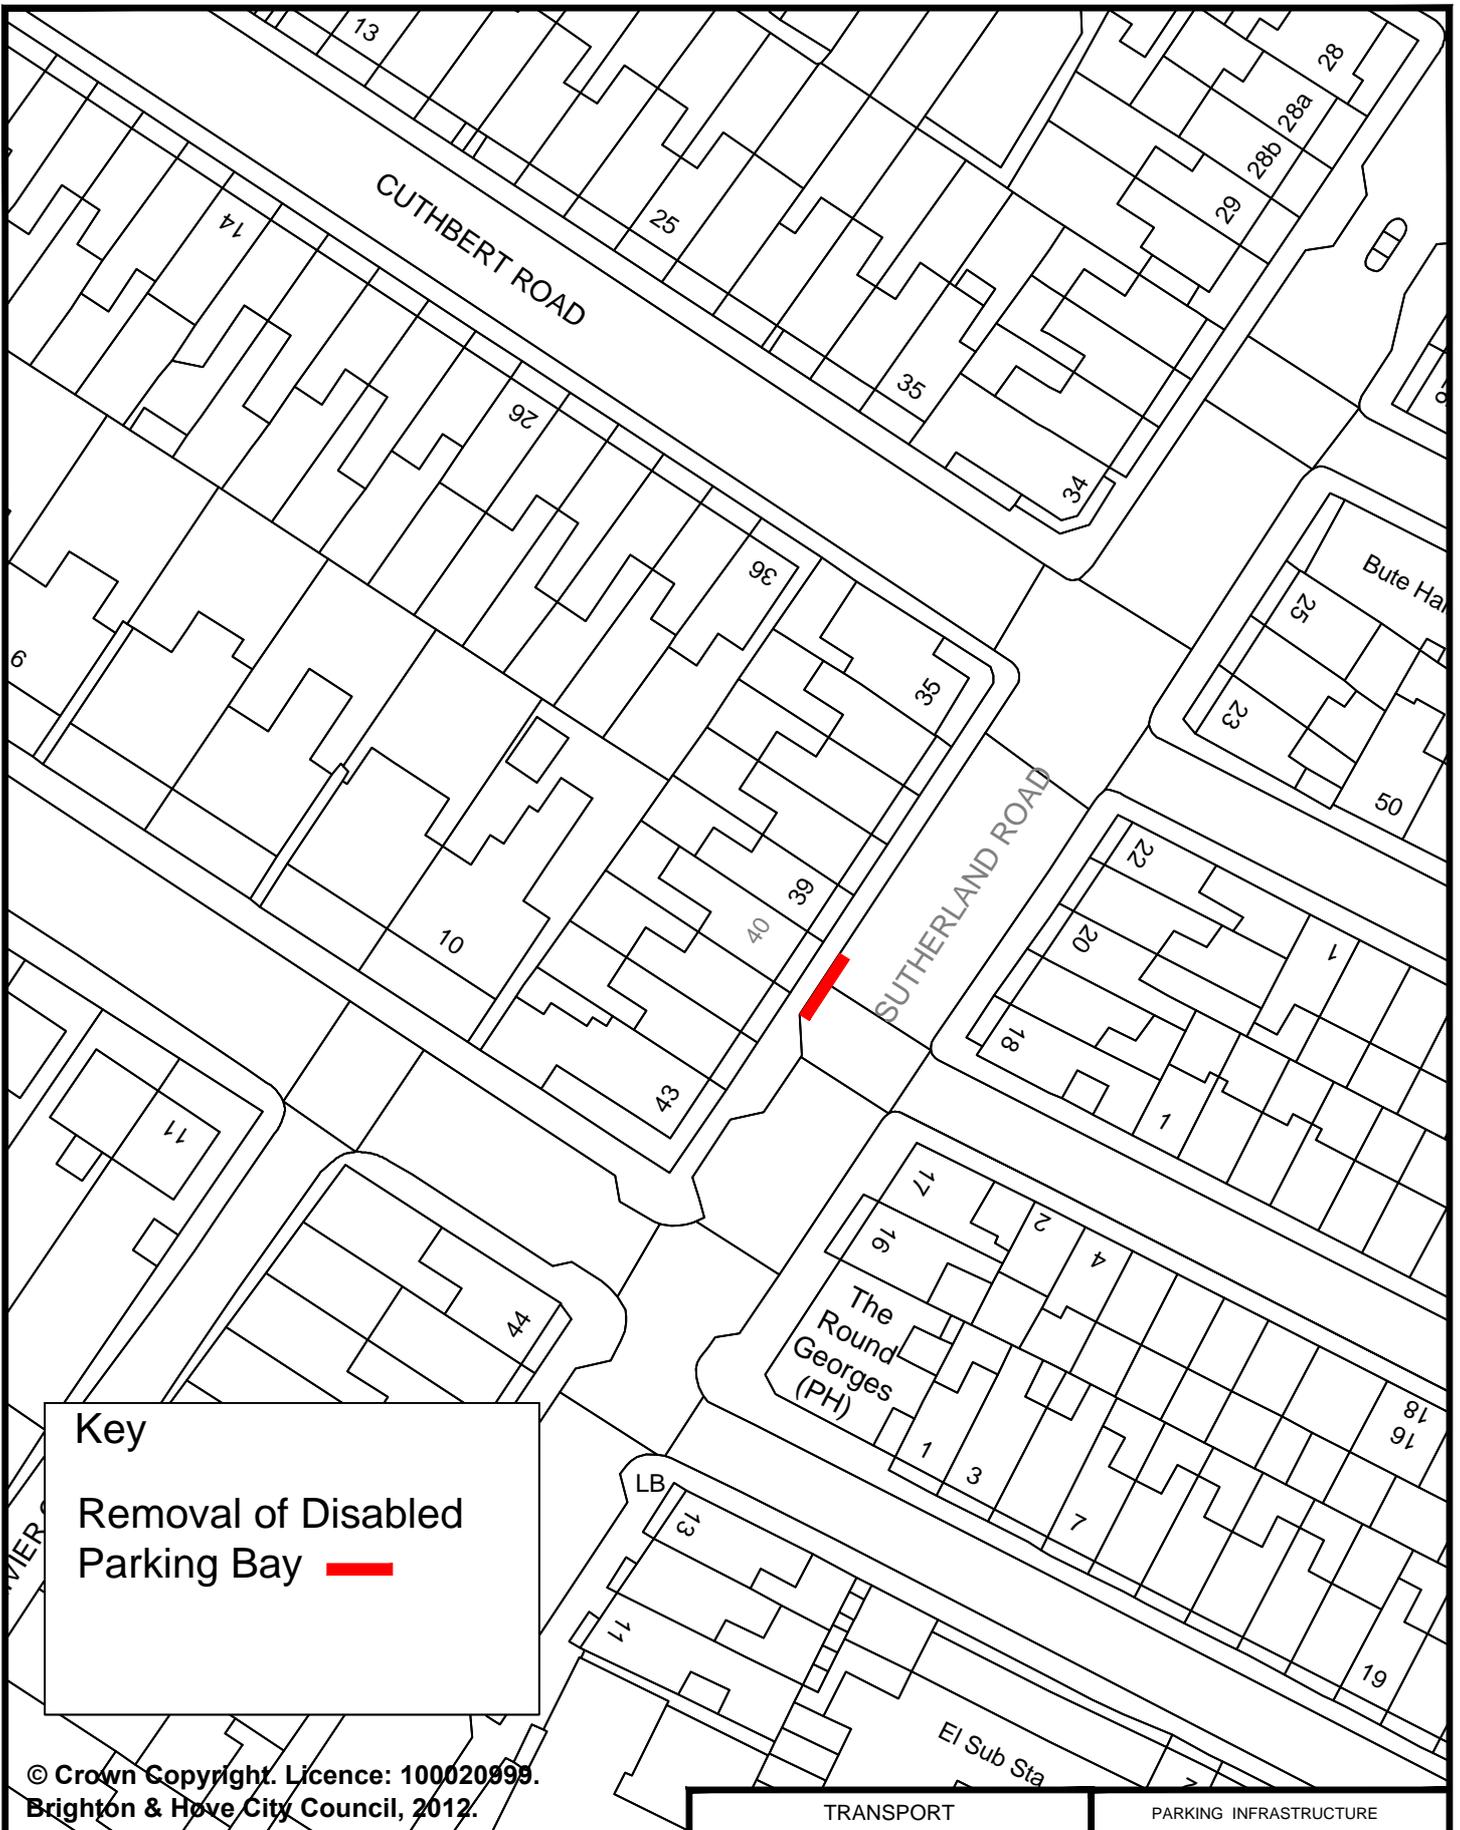


**Key**  
 Removal of Disabled  
 Parking Bay —

© Crown Copyright. Licence: 100020999.  
 Brighton & Hove City Council, 2012.

Address: 41 Sutherland Road,  
 Brighton

Reason: Bay being removed as no  
 longer required

TRANSPORT	PARKING INFRASTRUCTURE
Scale : N.T.S.	 <b>Brighton &amp; Hove</b>
Date : Aug 2017	
Drawn : DLA	<b>Brighton &amp; Hove</b> Drawing Number : B&H-DPB-CPZU-001
Drawing Number : B&H-DPB-CPZU-001	

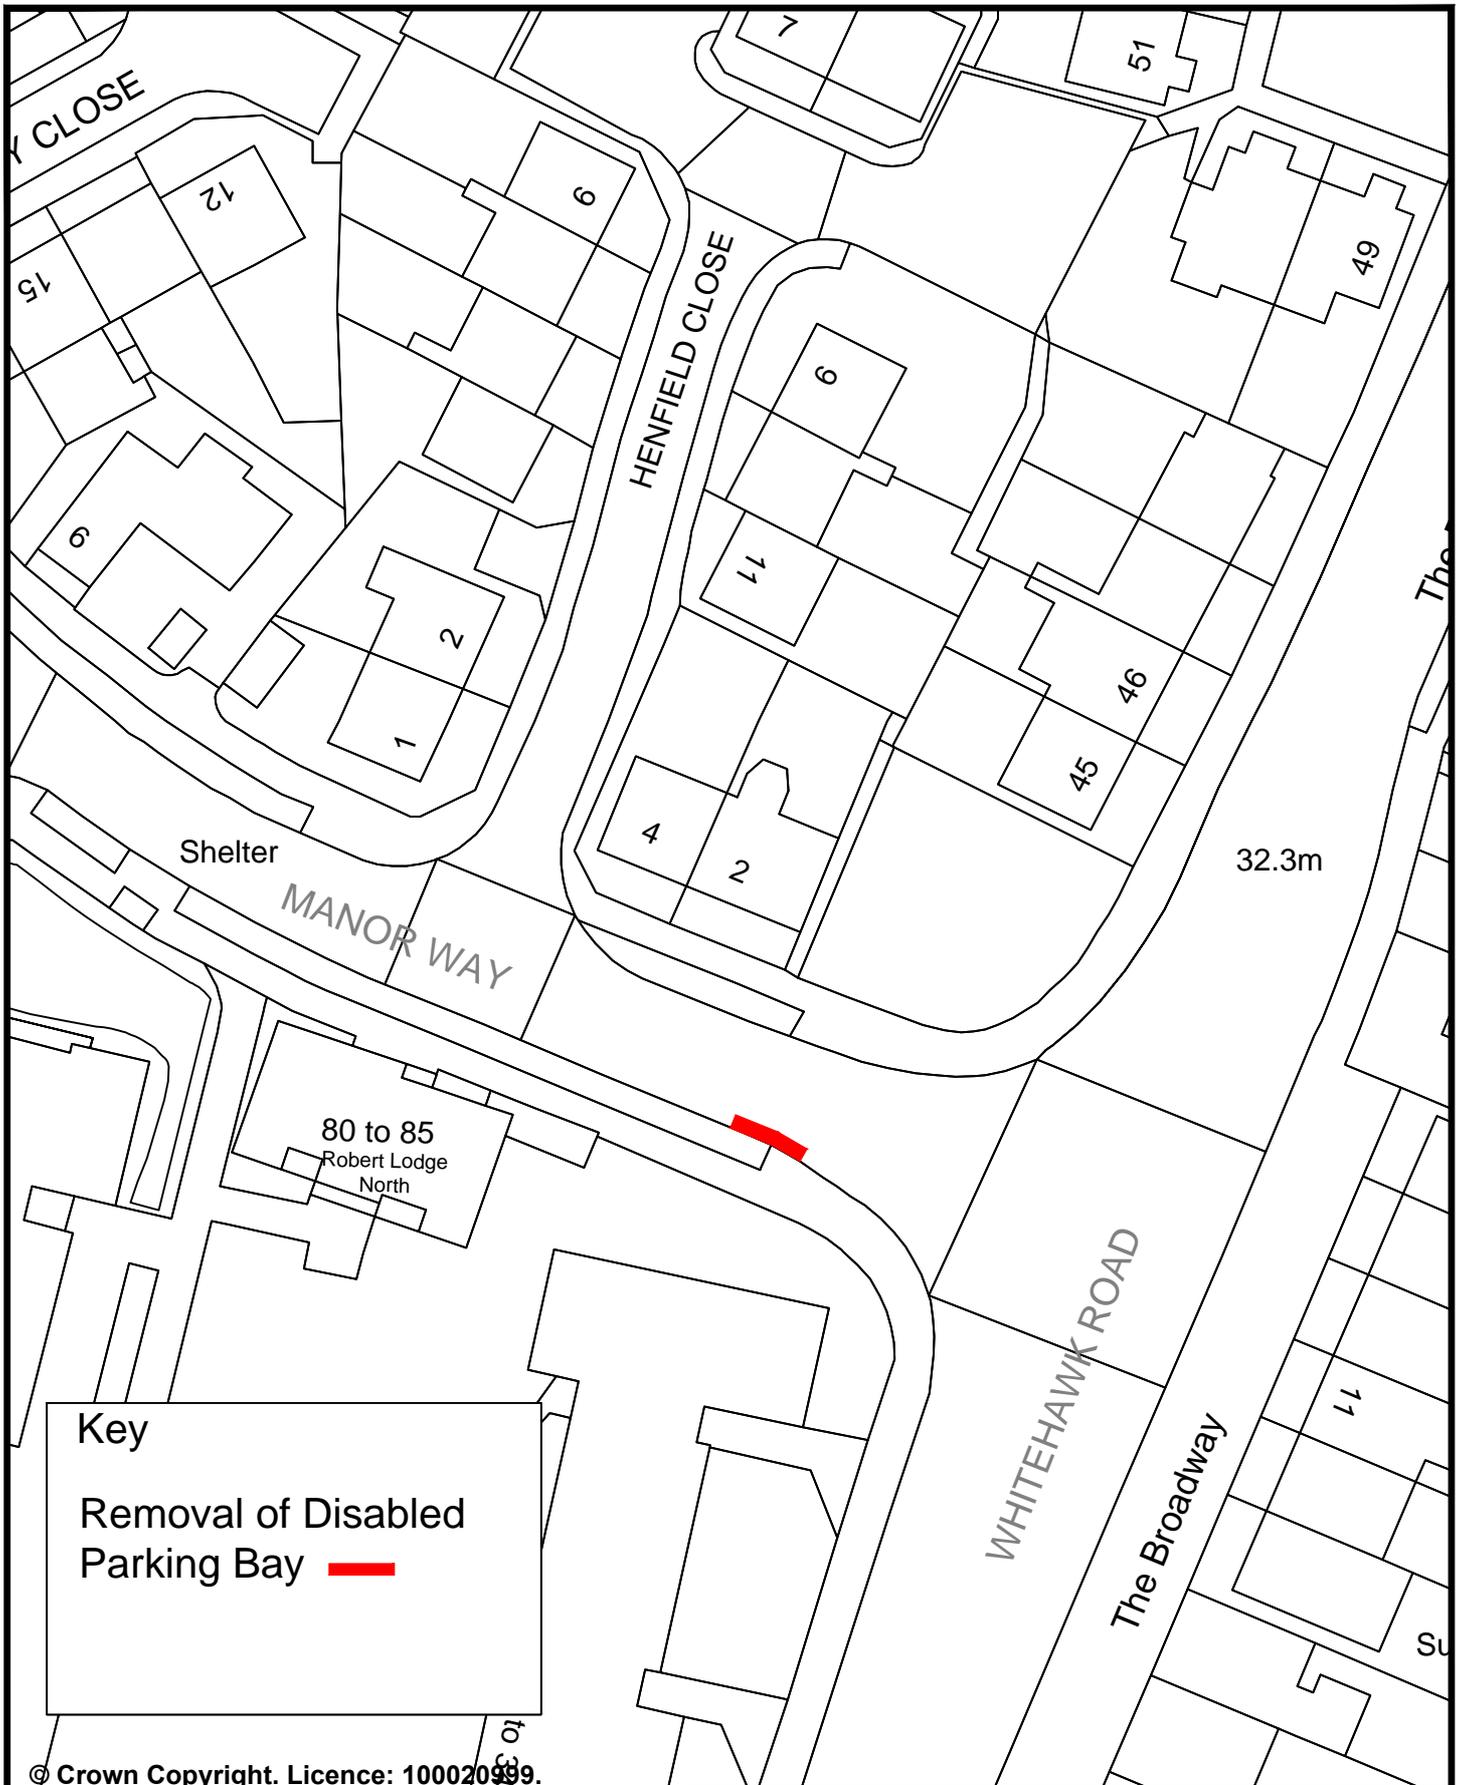

**Key**  
 Removal of Disabled  
 Parking Bay —

© Crown Copyright. Licence: 100020999.  
 Brighton & Hove City Council, 2012.

TRANSPORT		PARKING INFRASTRUCTURE	
Address: Opposite 2 Manor Way, Brighton		 <b>Brighton &amp; Hove</b>	
Reason: Bay being removed as no longer required			
Scale : N.T.S.		Date : Aug 2017	
Drawn : DLA		Drawing Number : B&H-DPB-EB-001	

