


Scale 1:500 **Bristol Place**
PROPOSED PARKING RESTRICTIONS

●●●●● PROPOSED NO WAITING AT ANY TIME
 (DOUBLE YELLOW LINES)

Reproduction from the Ordnance Survey mapping with the Permission of the Controller of H.M. Stationery Office. © Crown Copyright. Unauthorised reproduction infringes Crown copyright and may lead to prosecution or Civil Proceedings. Brighton & Hove Council. Licence : LA09068L, 2001.



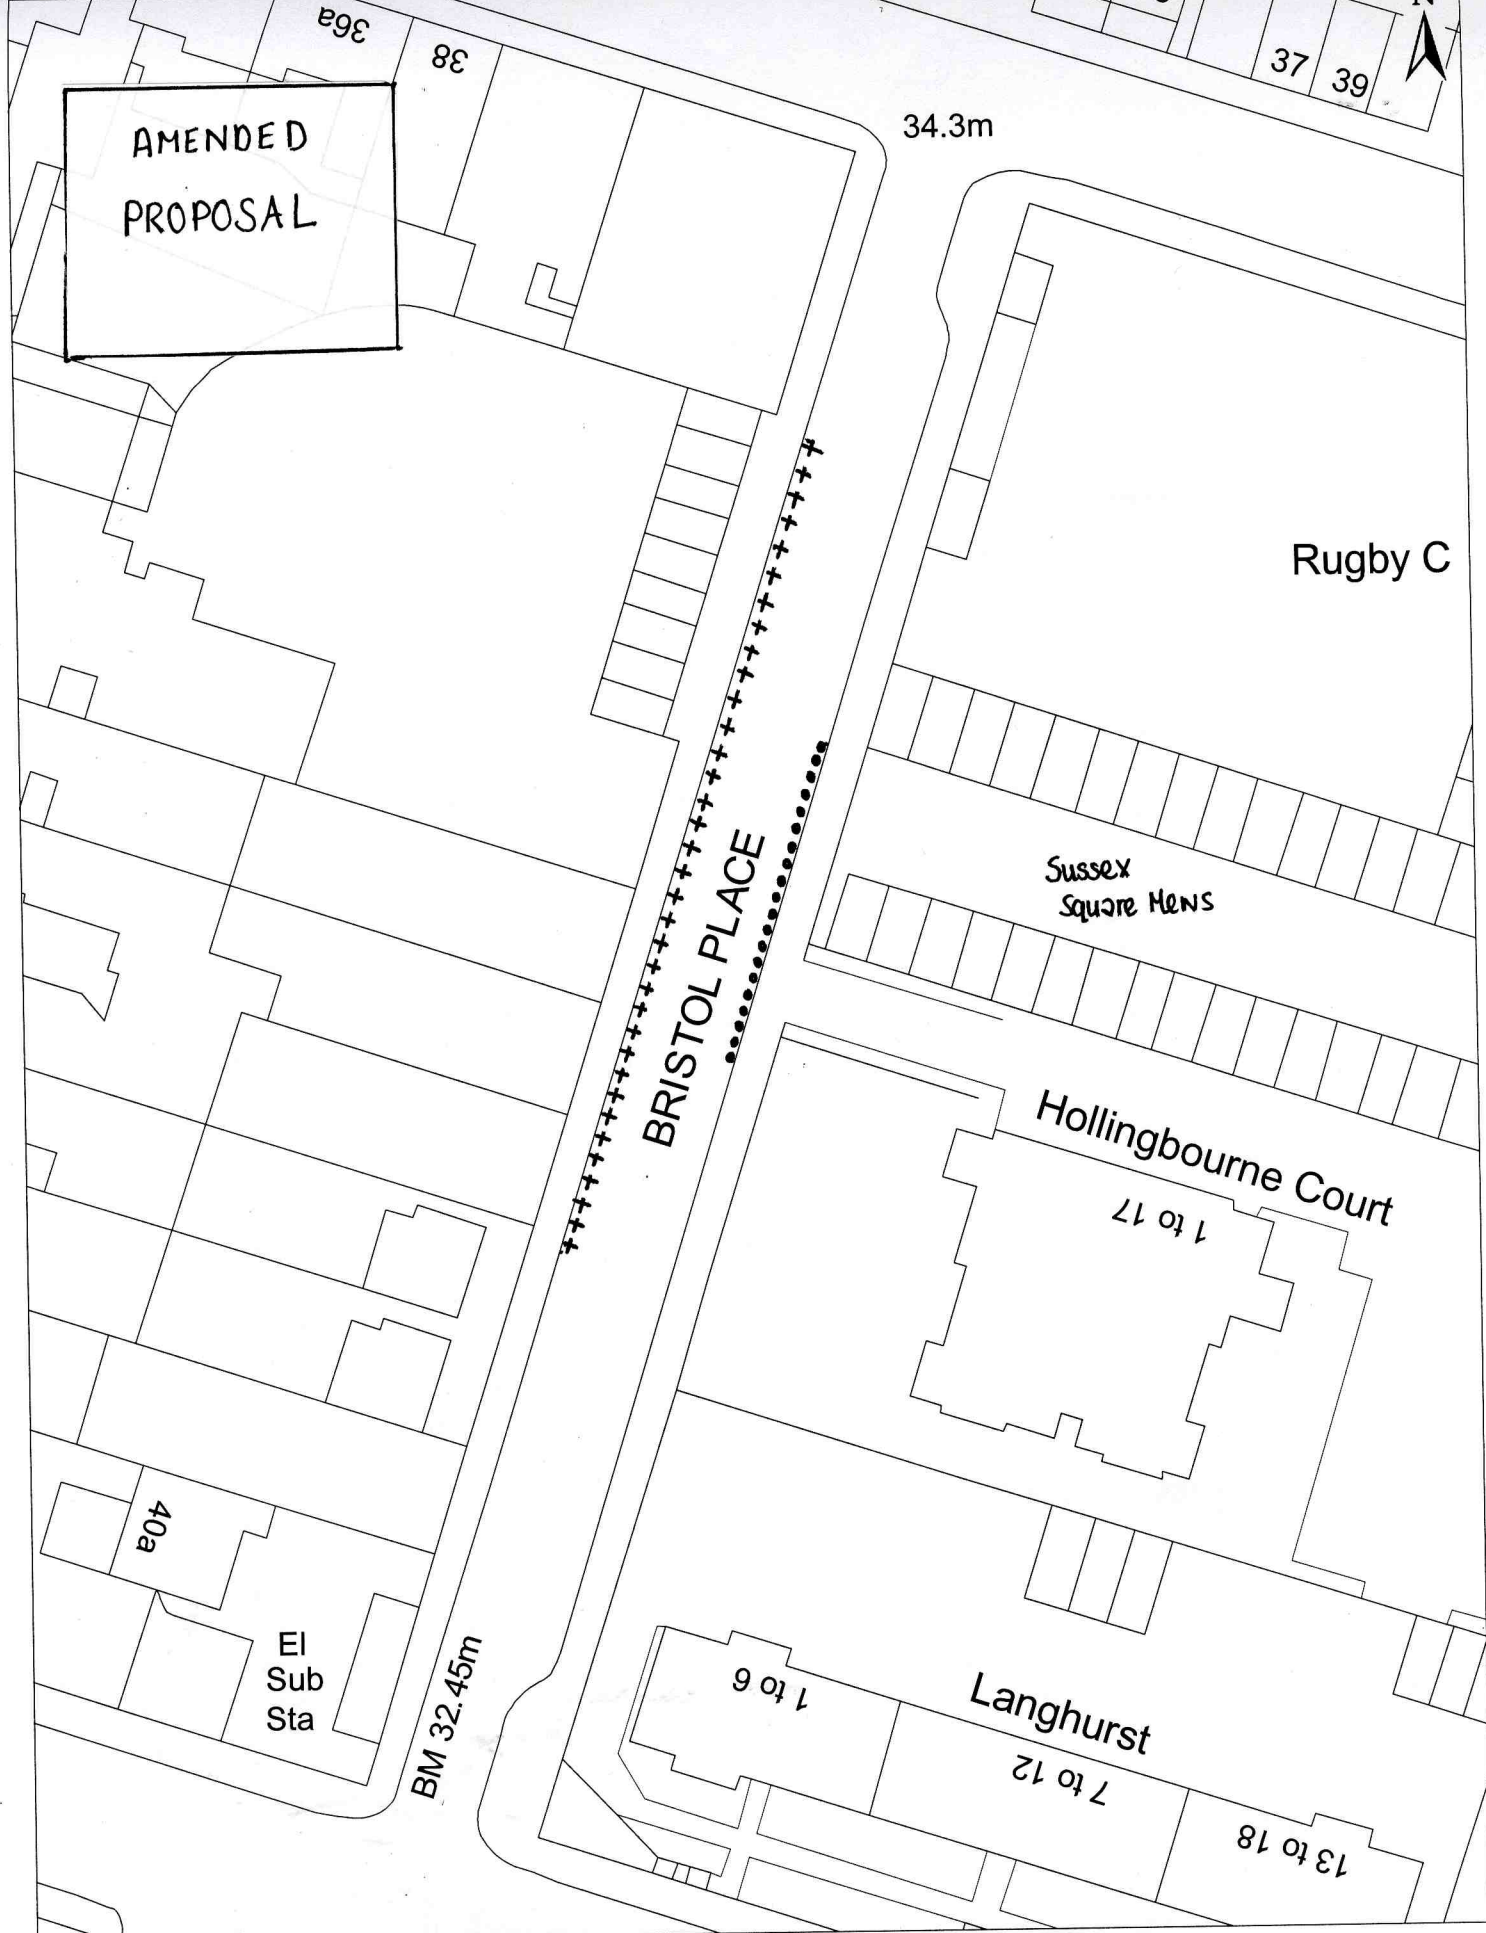


Scale 1:500 **Bristol Place**
PROPOSED PARKING RESTRICTIONS

Reproduction from the Ordnance Survey mapping with the Permission of the Controller of H.M. Stationery Office. © Crown Copyright. Unauthorised reproduction infringes Crown copyright and may lead to prosecution or Civil Proceedings. Brighton & Hove Council. Licence : LA09068L, 2001.

- PROPOSED NO WAITING AT ANY TIME (DOUBLE YELLOW LINES)
- ++++ PROPOSED NO WAITING MON TO FRI 8AM TO 4PM (SINGLE YELLOW LINES)



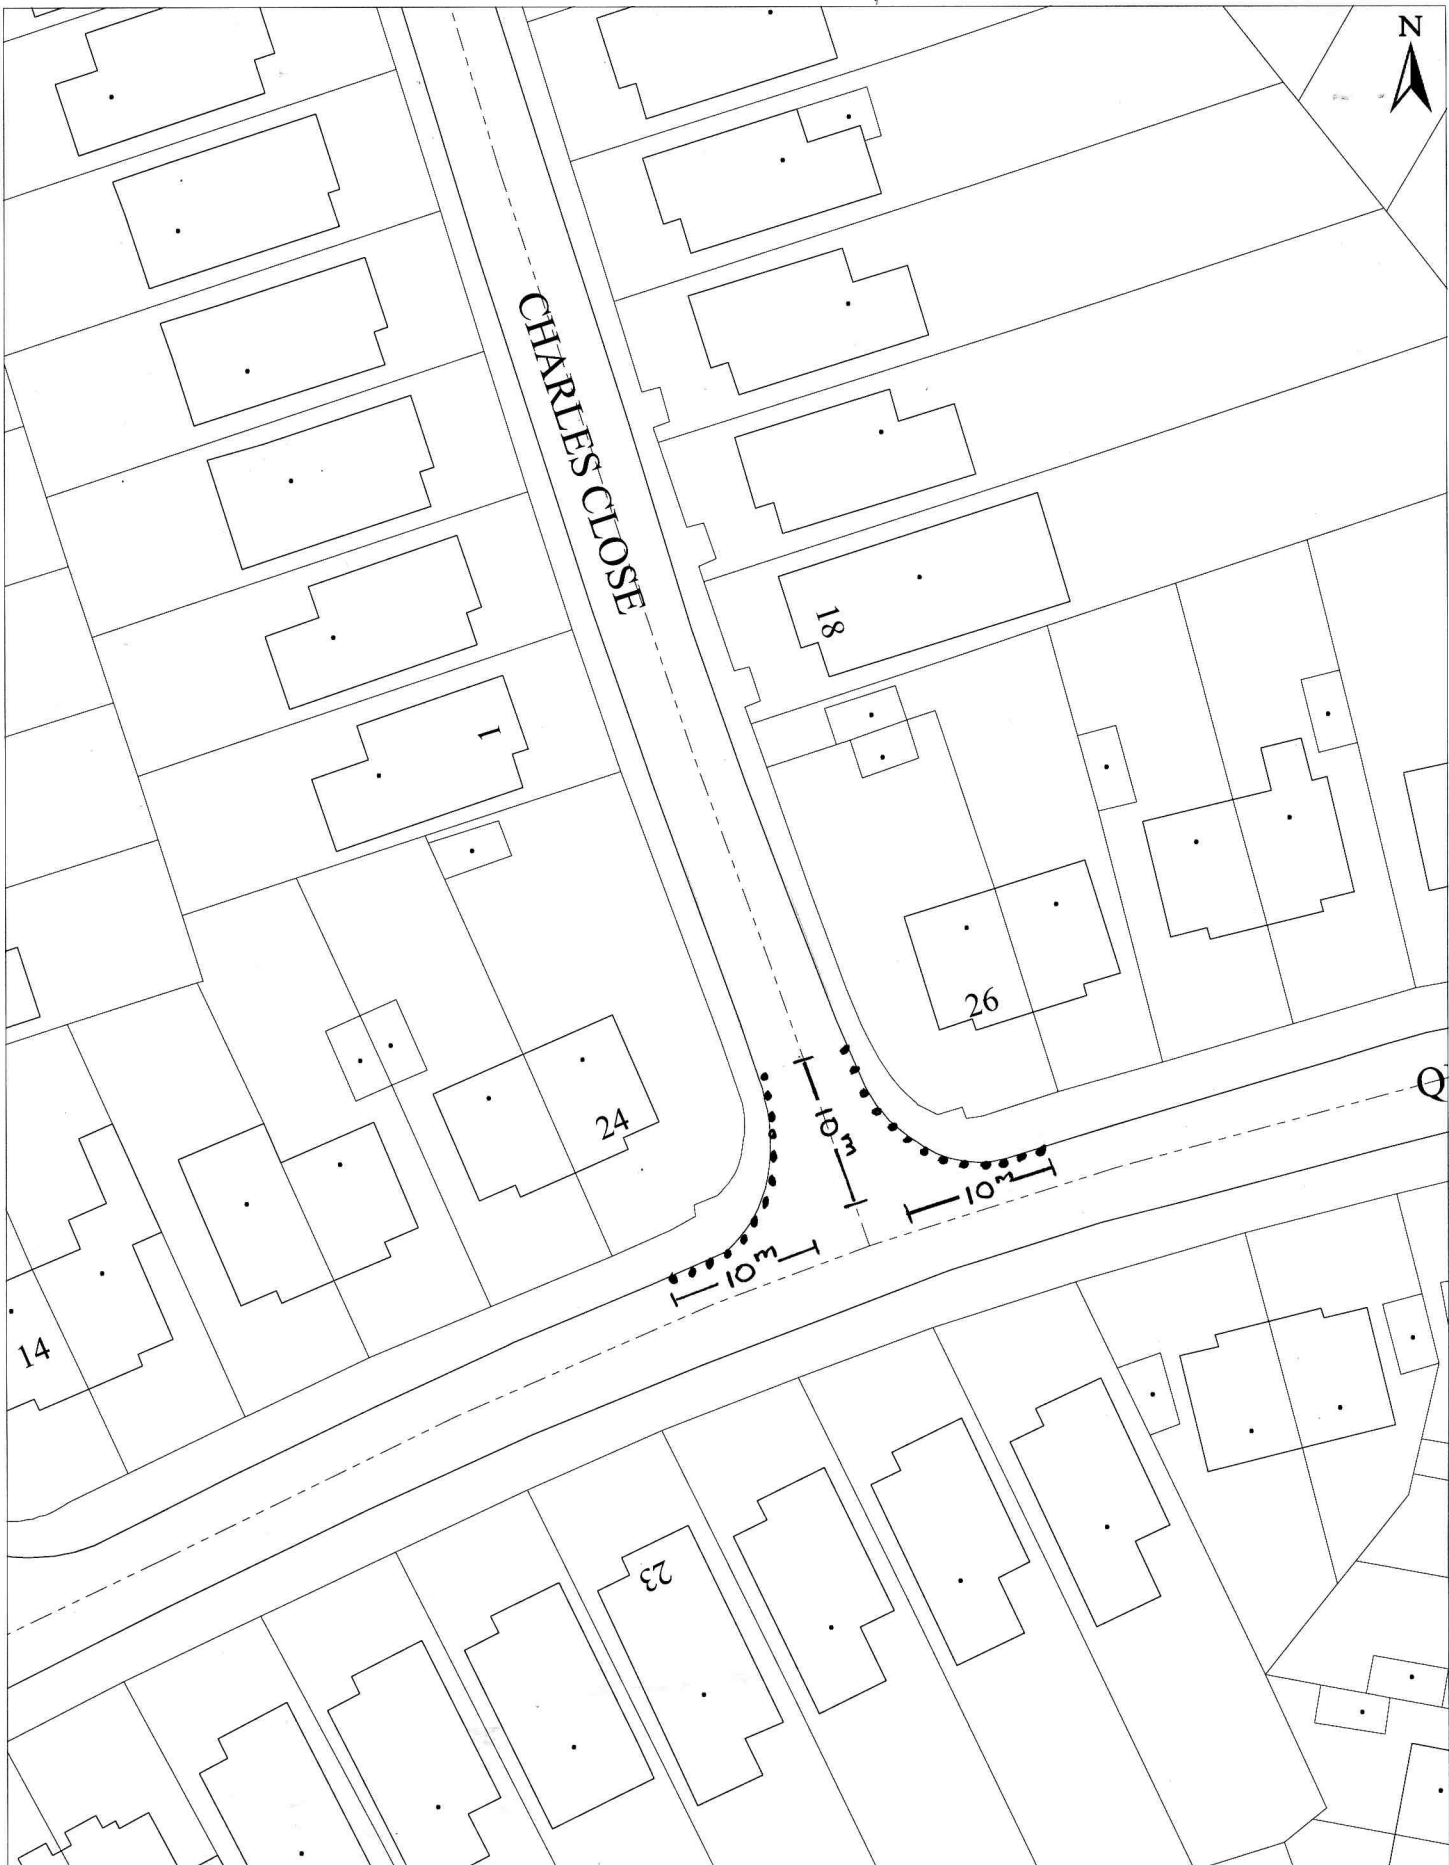


SCALE : 1:500

• • • • • **PROPOSED NO WAITING AT ANY TIME
(DOUBLE YELLOW LINES)**

**PROPOSED PARKING RESTRICTIONS
CHARLES CLOSE & QUEEN VICTORIA AVENUE, HOVE**

Reproduction from the Ordnance Survey mapping with the Permission of the Controller of H.M. Stationery Office© Crown Copyright. Unauthorised reproduction infringes Crown copyright and may lead to prosecution or Civil Proceedings. Brighton & Hove Council. Licence : LA09068L, 2003.



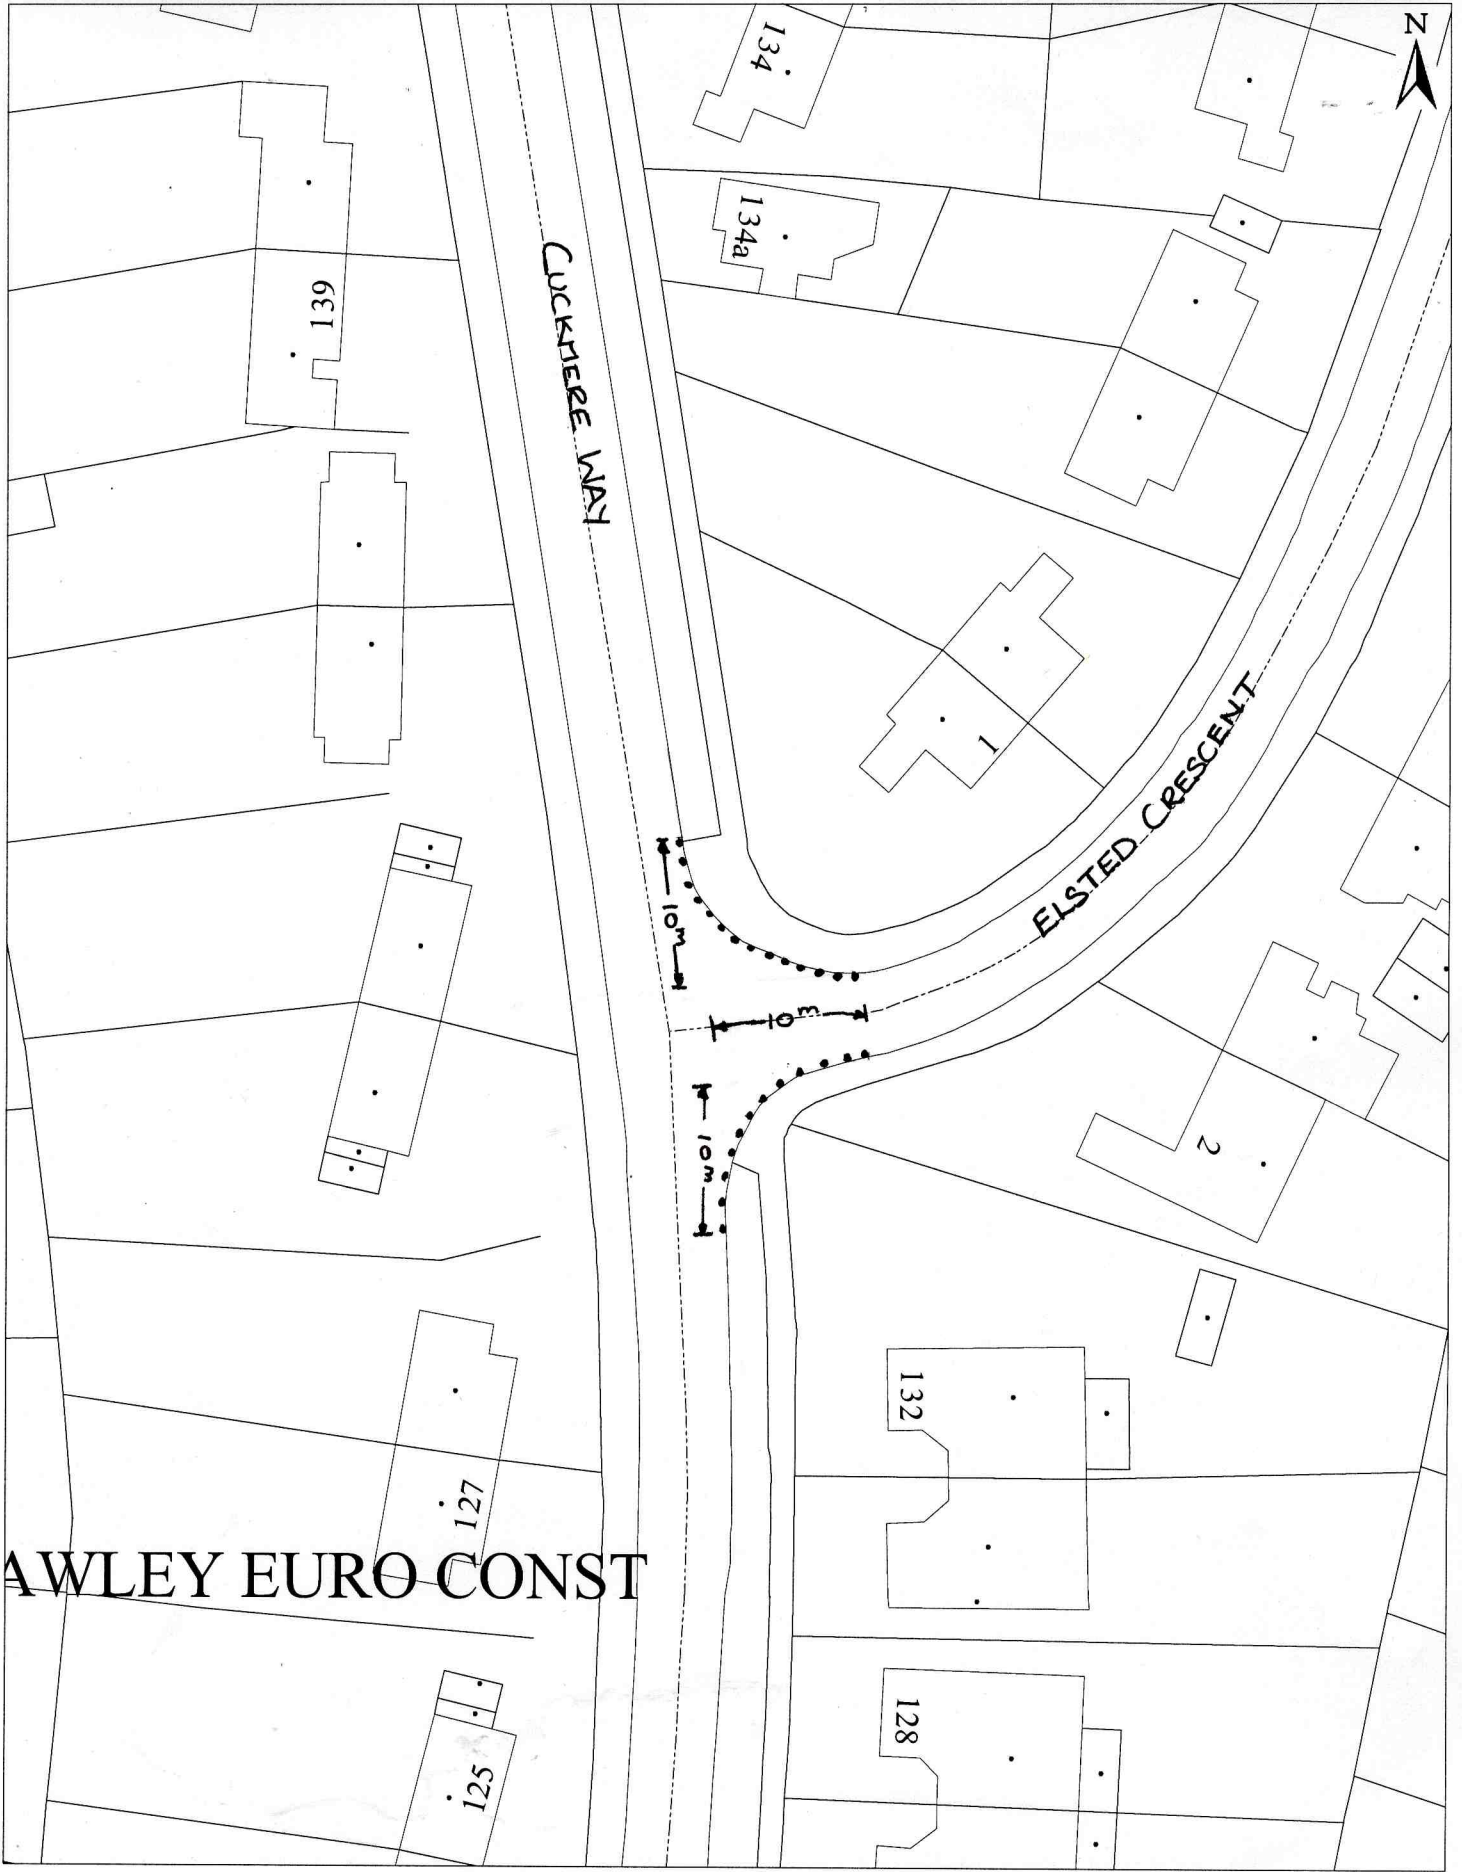

AWLEY EURO CONST


SCALE : 1:500

..... PROPOSED NO WAITING AT ANY TIME
(DOUBLE YELLOW LINES)

**PROPOSED PARKING RESTRICTIONS
CUCKMERE WAY & ELSTED CRESCENT, BRIGHTON**

Reproduction from the Ordnance Survey mapping with the Permission of the Controller of H.M. Stationery Office. © Crown Copyright. Unauthorised reproduction infringes Crown copyright and may lead to prosecution or Civil Proceedings. Brighton & Hove Council. Licence : LA09068L, 2003.



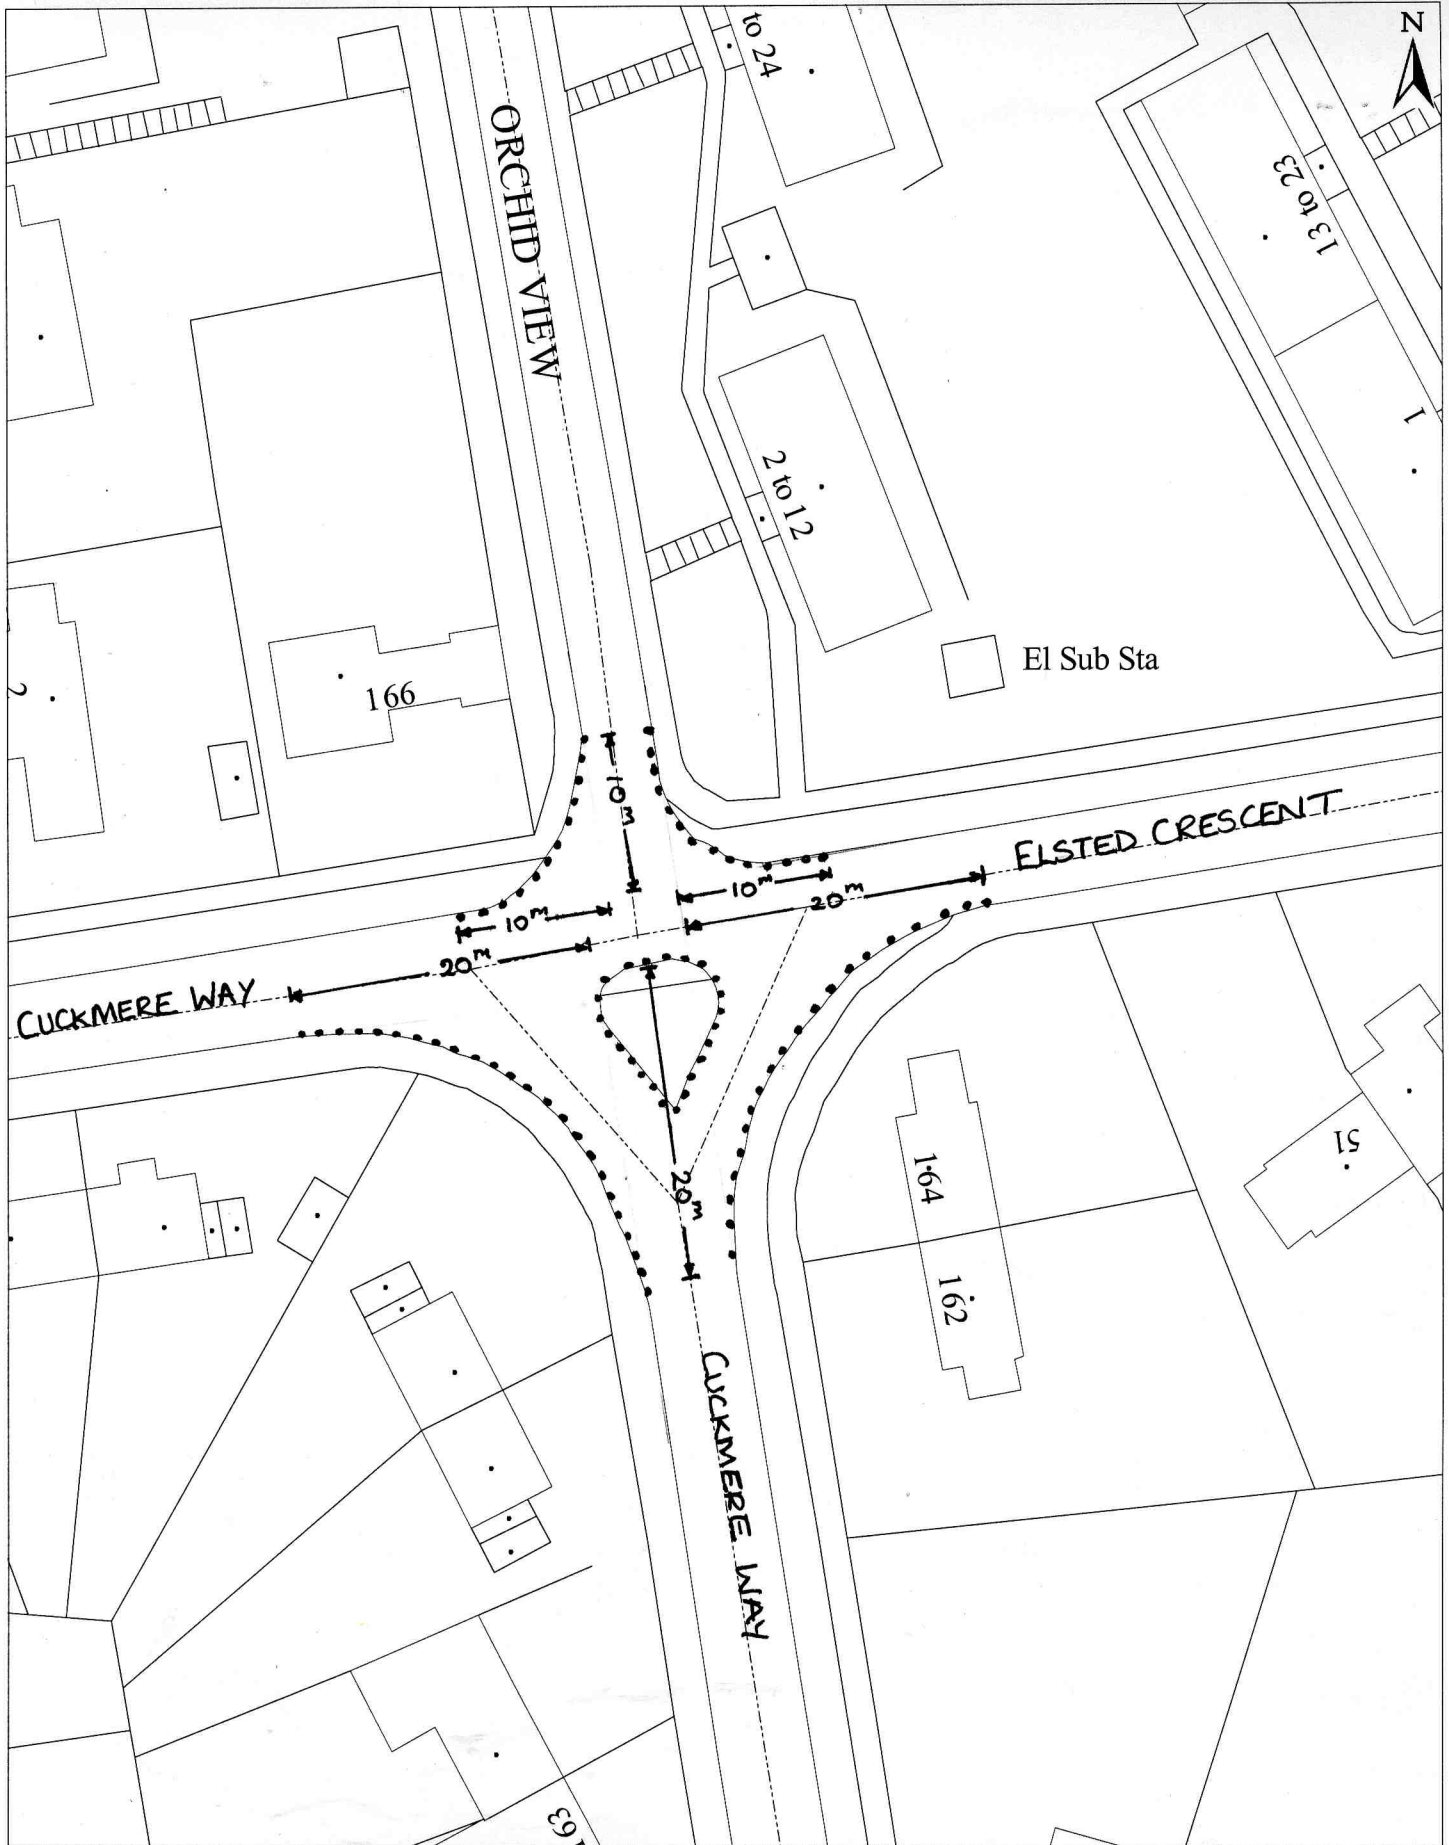

SCALE : 1:1500


**PROPOSED PARKING RESTRICTIONS
CUCKMERE WAY, ORCHID VIEW
& ELSTED CRESCENT, BRIGHTON**

••••• PROPOSED NO WAITING AT ANY TIME
(DOUBLE YELLOW LINES)

Reproduction from the Ordnance Survey mapping with the Permission of the Controller of H.M. Stationery Office. © Crown Copyright. Unauthorised reproduction infringes Crown copyright and may lead to prosecution or Civil Proceedings. Brighton & Hove Council. Licence : LA09068L, 2003.



Brighton & Hove

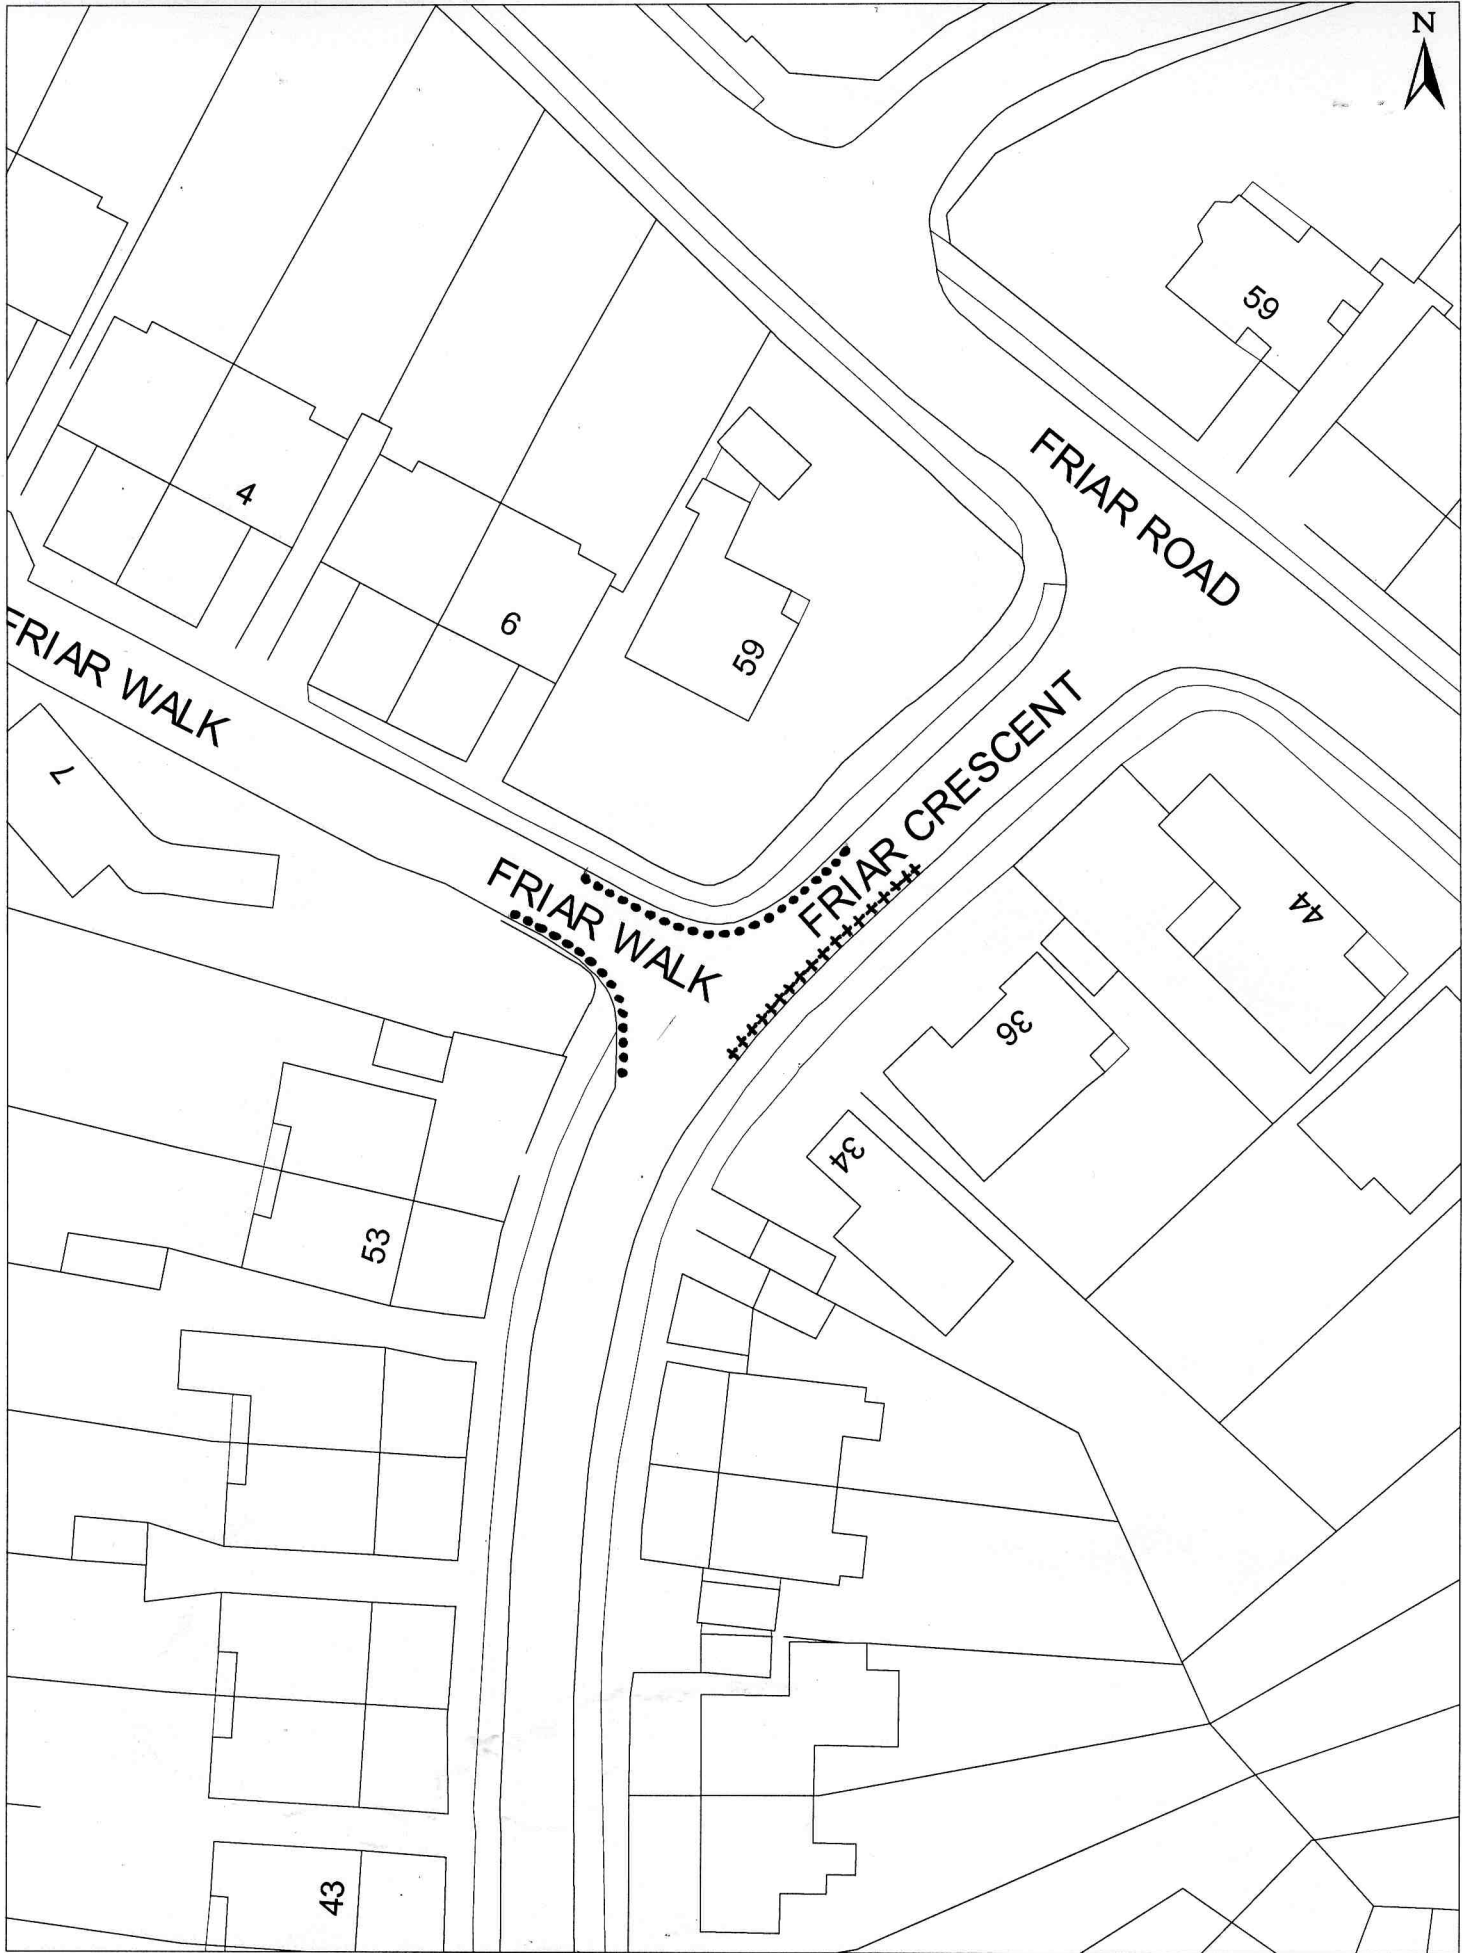

Scale 1:500 **FRIAR WALK & FRIAR CRES.** ●●●● PROPOSED NO WAITING AT ANY TIME (DOUBLE YELLOW LINES)


PROPOSED PARKING RESTRICTIONS

++++ PROPOSED NO WAITING MON TO FRI 8AM TO 4PM (SINGLE YELLOW LINES)

Reproduction from the Ordnance Survey mapping with the Permission of the Controller of H.M. Stationery Office. © Crown Copyright. Unauthorised reproduction infringes Crown copyright and may lead to prosecution or Civil Proceedings. Brighton & Hove Council. Licence : LA09068L, 2001.



Brighton & Hove

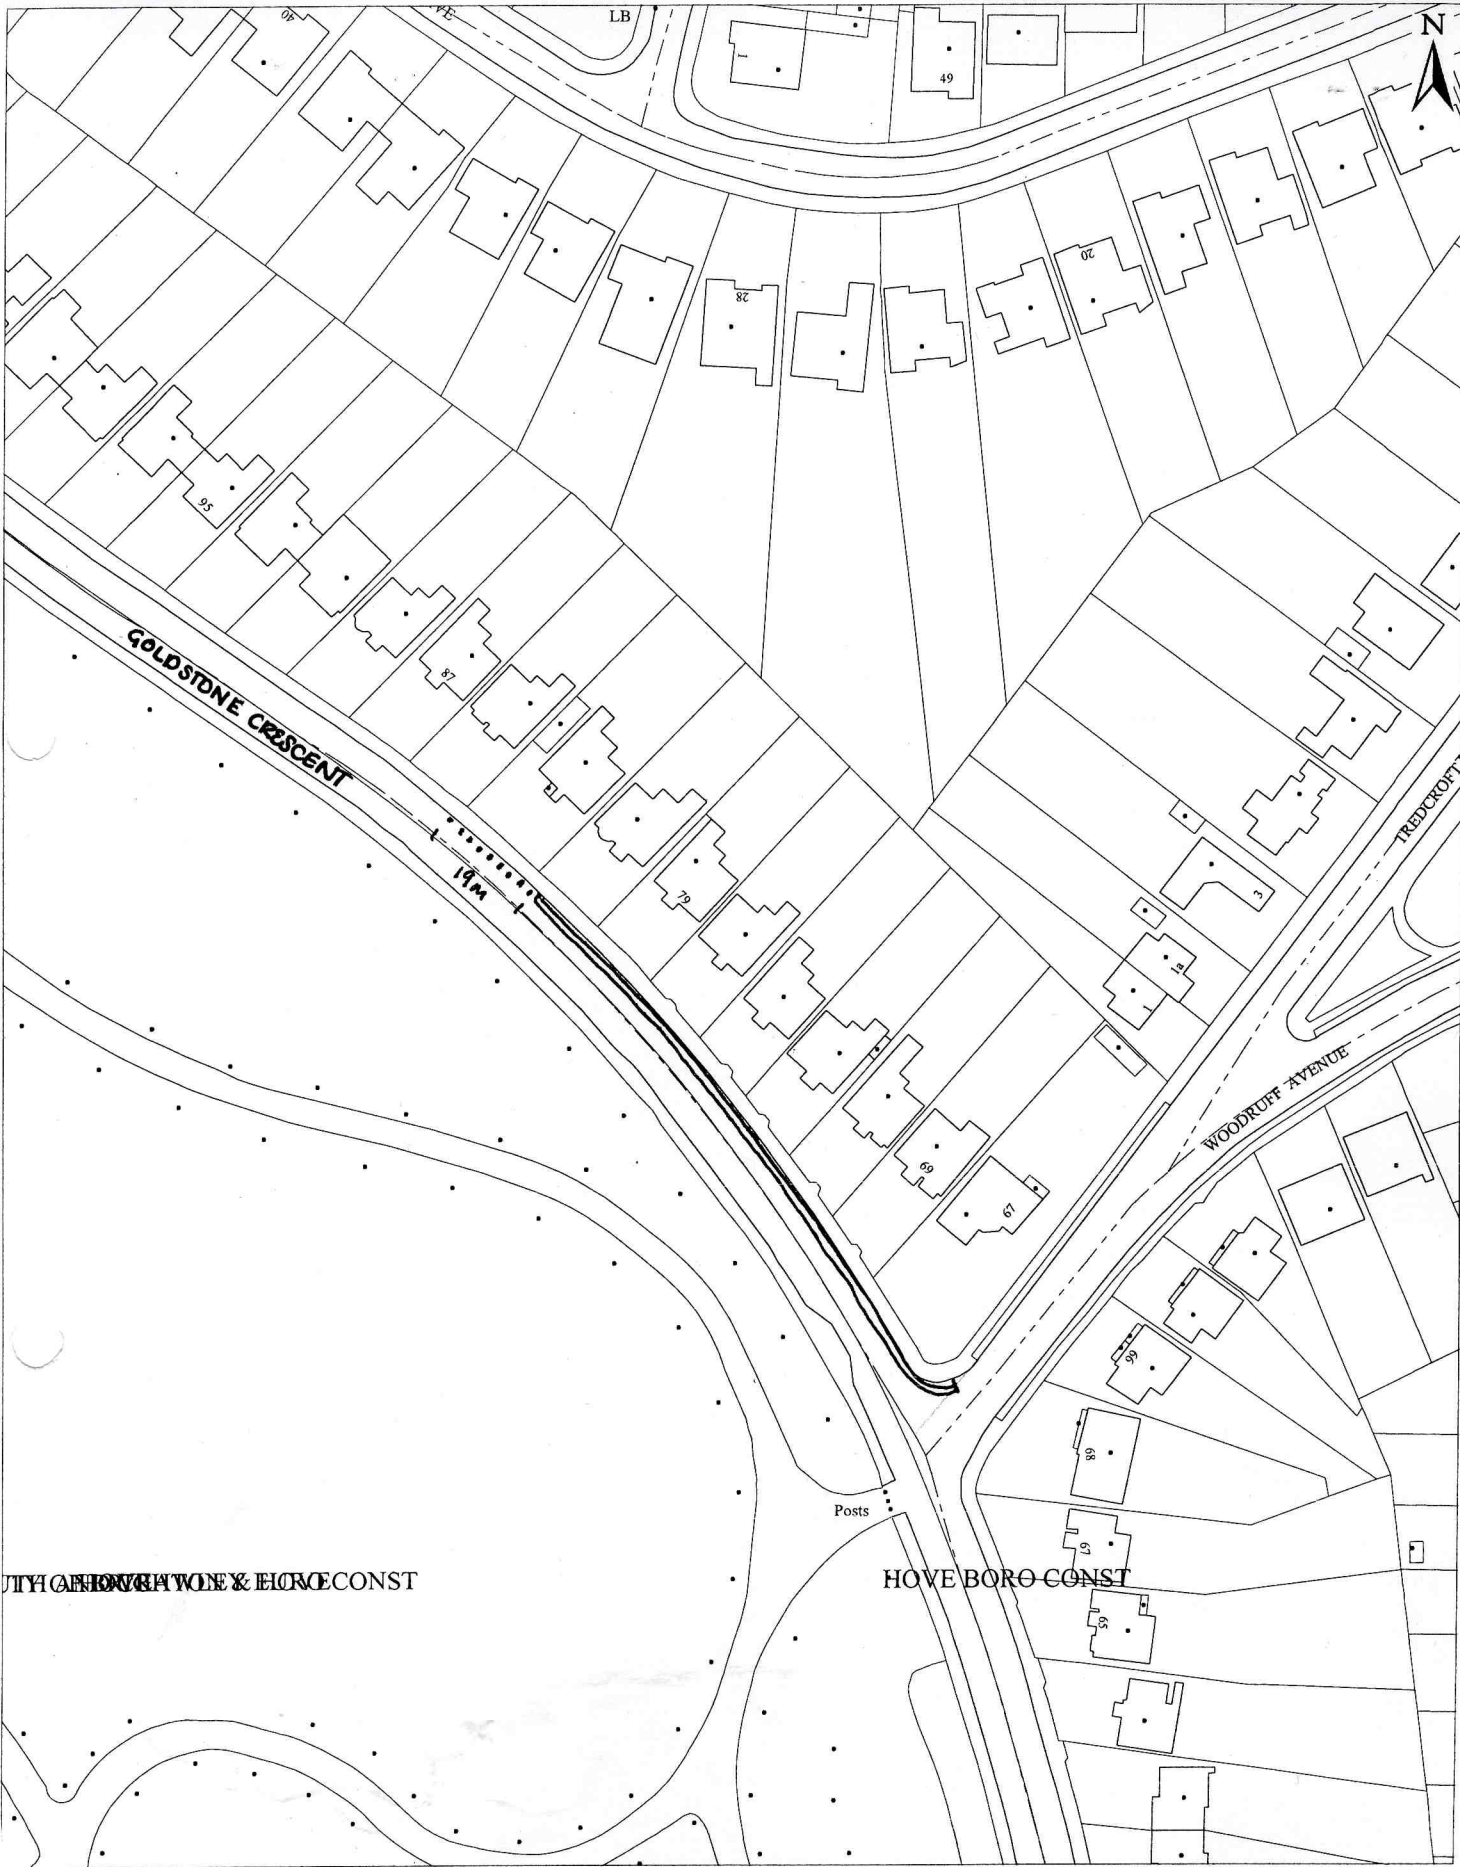


SCALE : 1:1250

**PROPOSED PARKING RESTRICTIONS
GOLDSTONE CRESCENT, HOVE**


Reproduction from the Ordnance Survey mapping with the Permission of the Controller of H.M. Stationery Office. Crown Copyright. Unauthorised reproduction infringes Crown copyright and may lead to prosecution or Civil Proceedings. Brighton & Hove Council. Licence : LA09068L, 2003.

●●● **PROPOSED NO WAITING AT ANY TIME
(DOUBLE YELLOW LINES)**

▬ **EXISTING NO WAITING AT ANY TIME
(DOUBLE YELLOW LINES)**

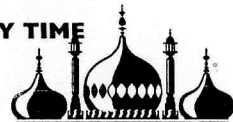

Brighton & Hove

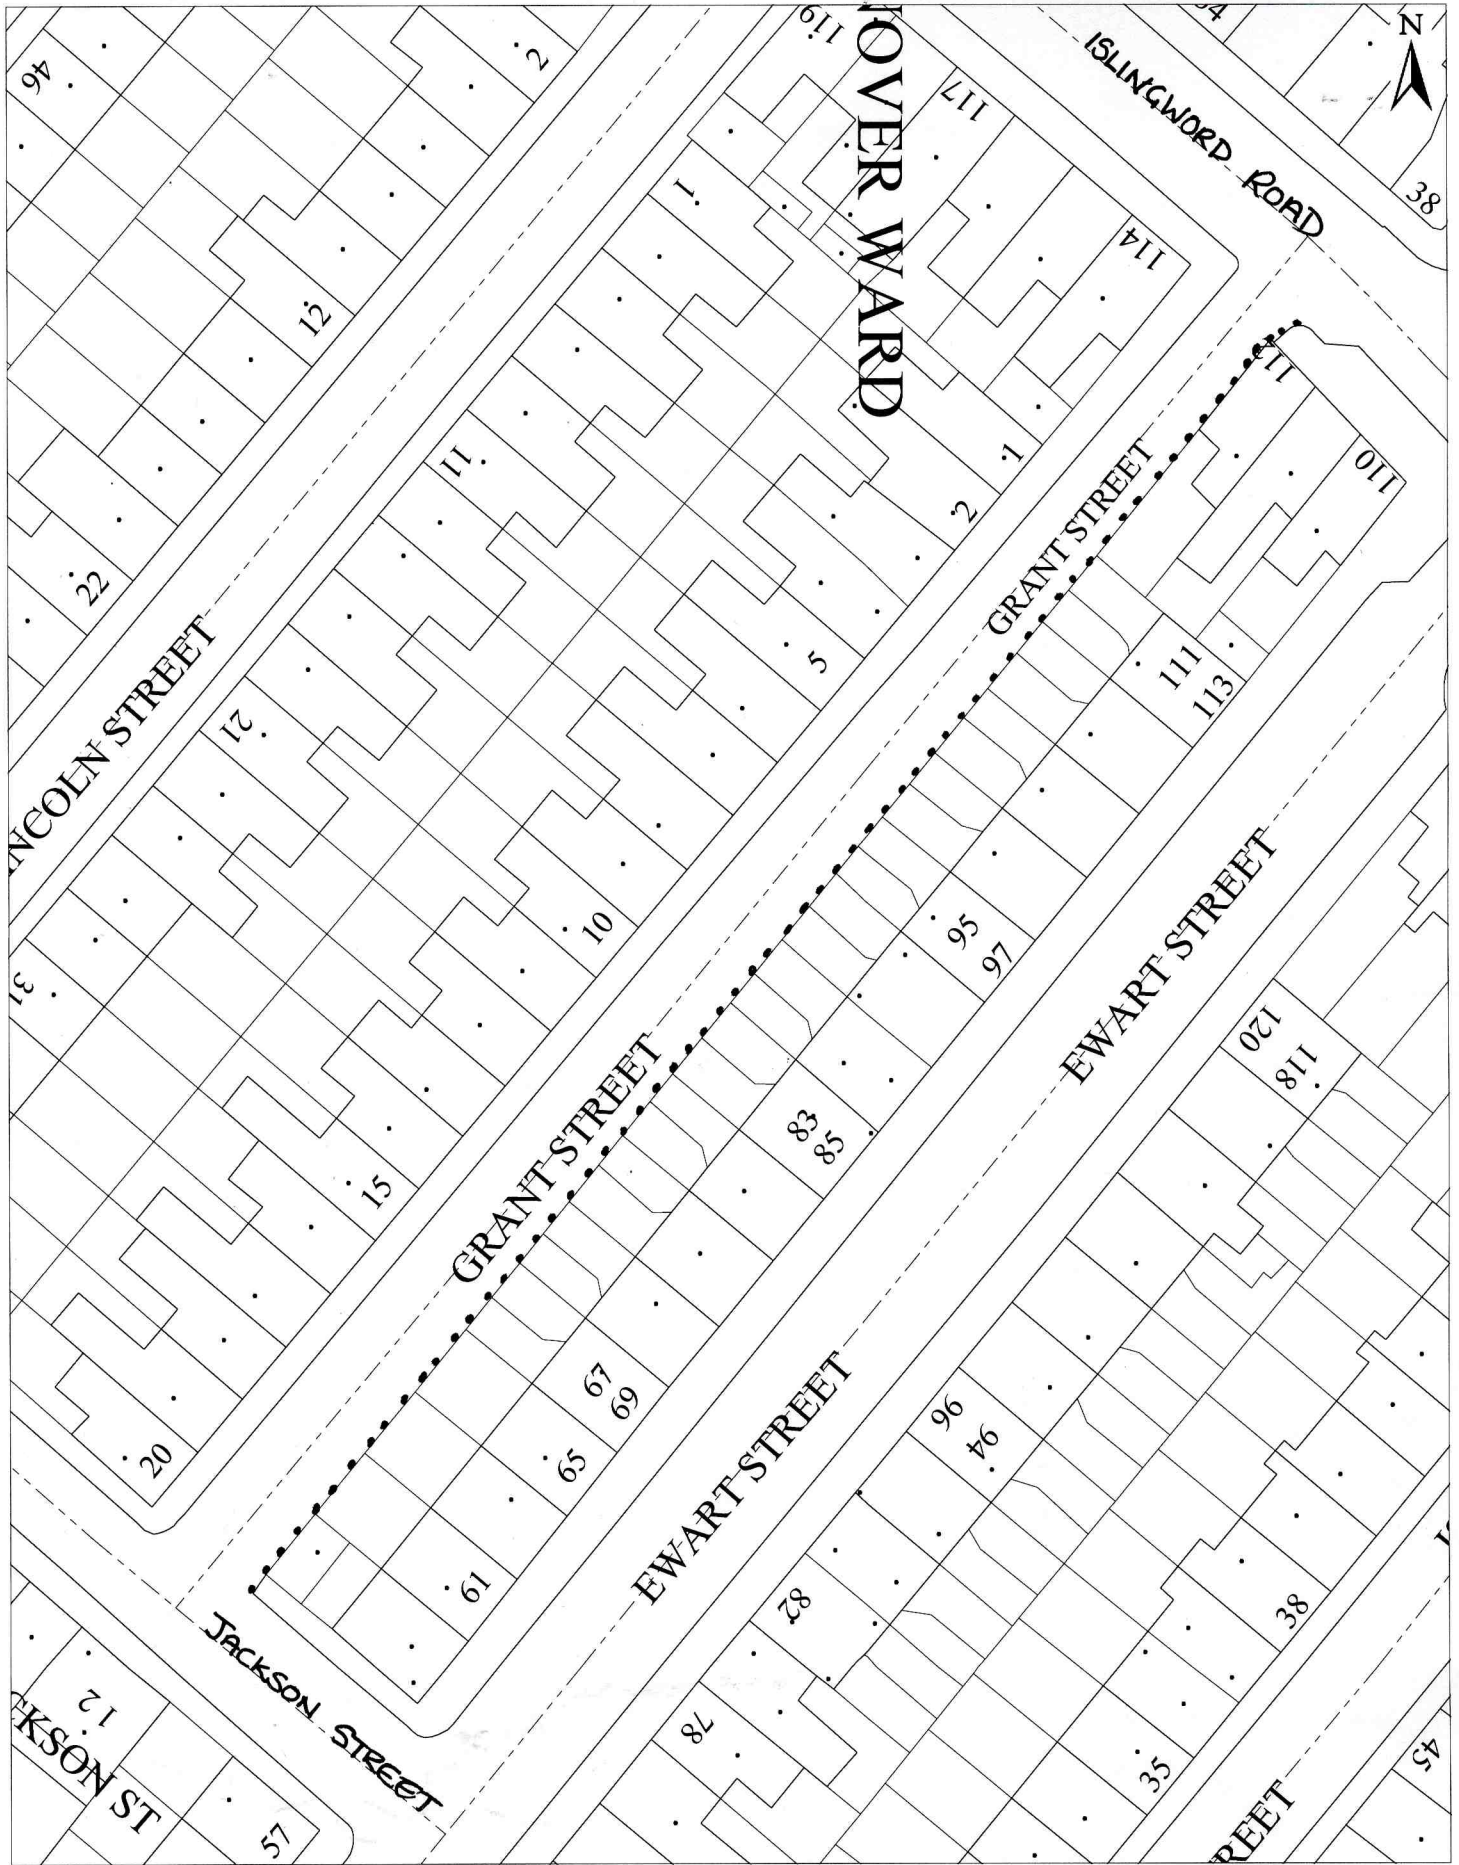

SCALE : 1:500


..... PROPOSED NO WAITING AT ANY TIME
(DOUBLE YELLOW LINES)

**PROPOSED PARKING RESTRICTIONS
GRANT STREET, BRIGHTON**

Reproduction from the Ordnance Survey mapping with the Permission of the Controller of H.M. Stationery Office© Crown Copyright. Unauthorised reproduction infringes Crown copyright and may lead to prosecution or Civil Proceedings. Brighton & Hove Council. Licence : LA09068L, 2003.



Brighton & Hove

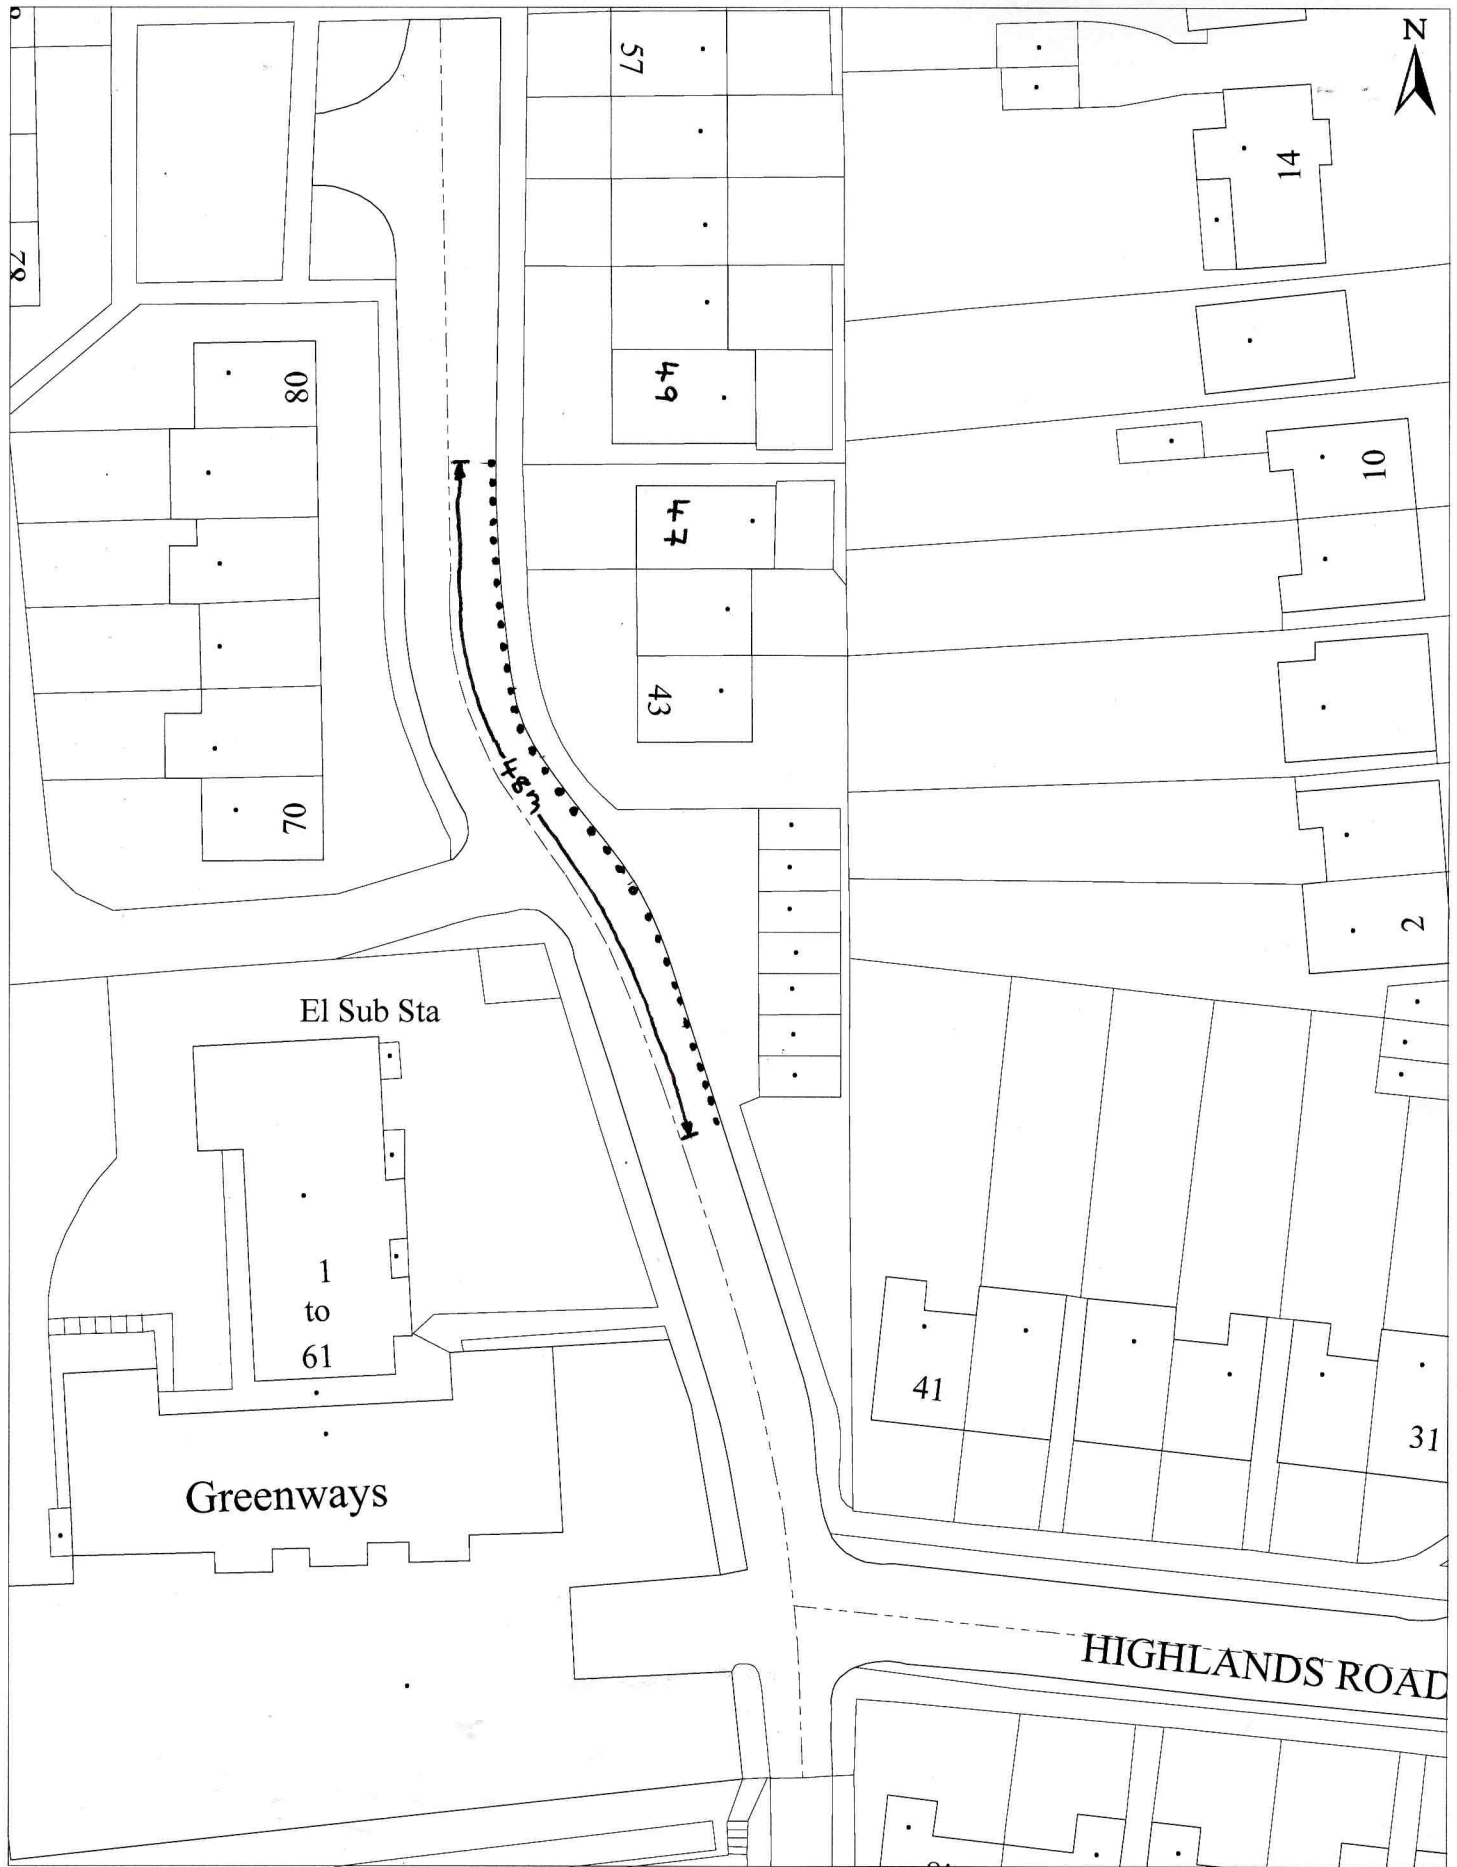


SCALE : 1:500


..... PROPOSED NO WAITING AT ANY TIME
(DOUBLE YELLOW LINES)

**PROPOSED PARKING RESTRICTIONS
HIGHLANDS ROAD, PORTSLADE**

Reproduction from the Ordnance Survey mapping with the Permission of the Controller of H.M. Stationery Office® Crown Copyright. Unauthorised reproduction infringes Crown copyright and may lead to prosecution or Civil Proceedings. Brighton & Hove Council. Licence : LA09068L, 2003.

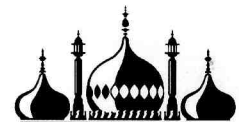

Brighton & Hove

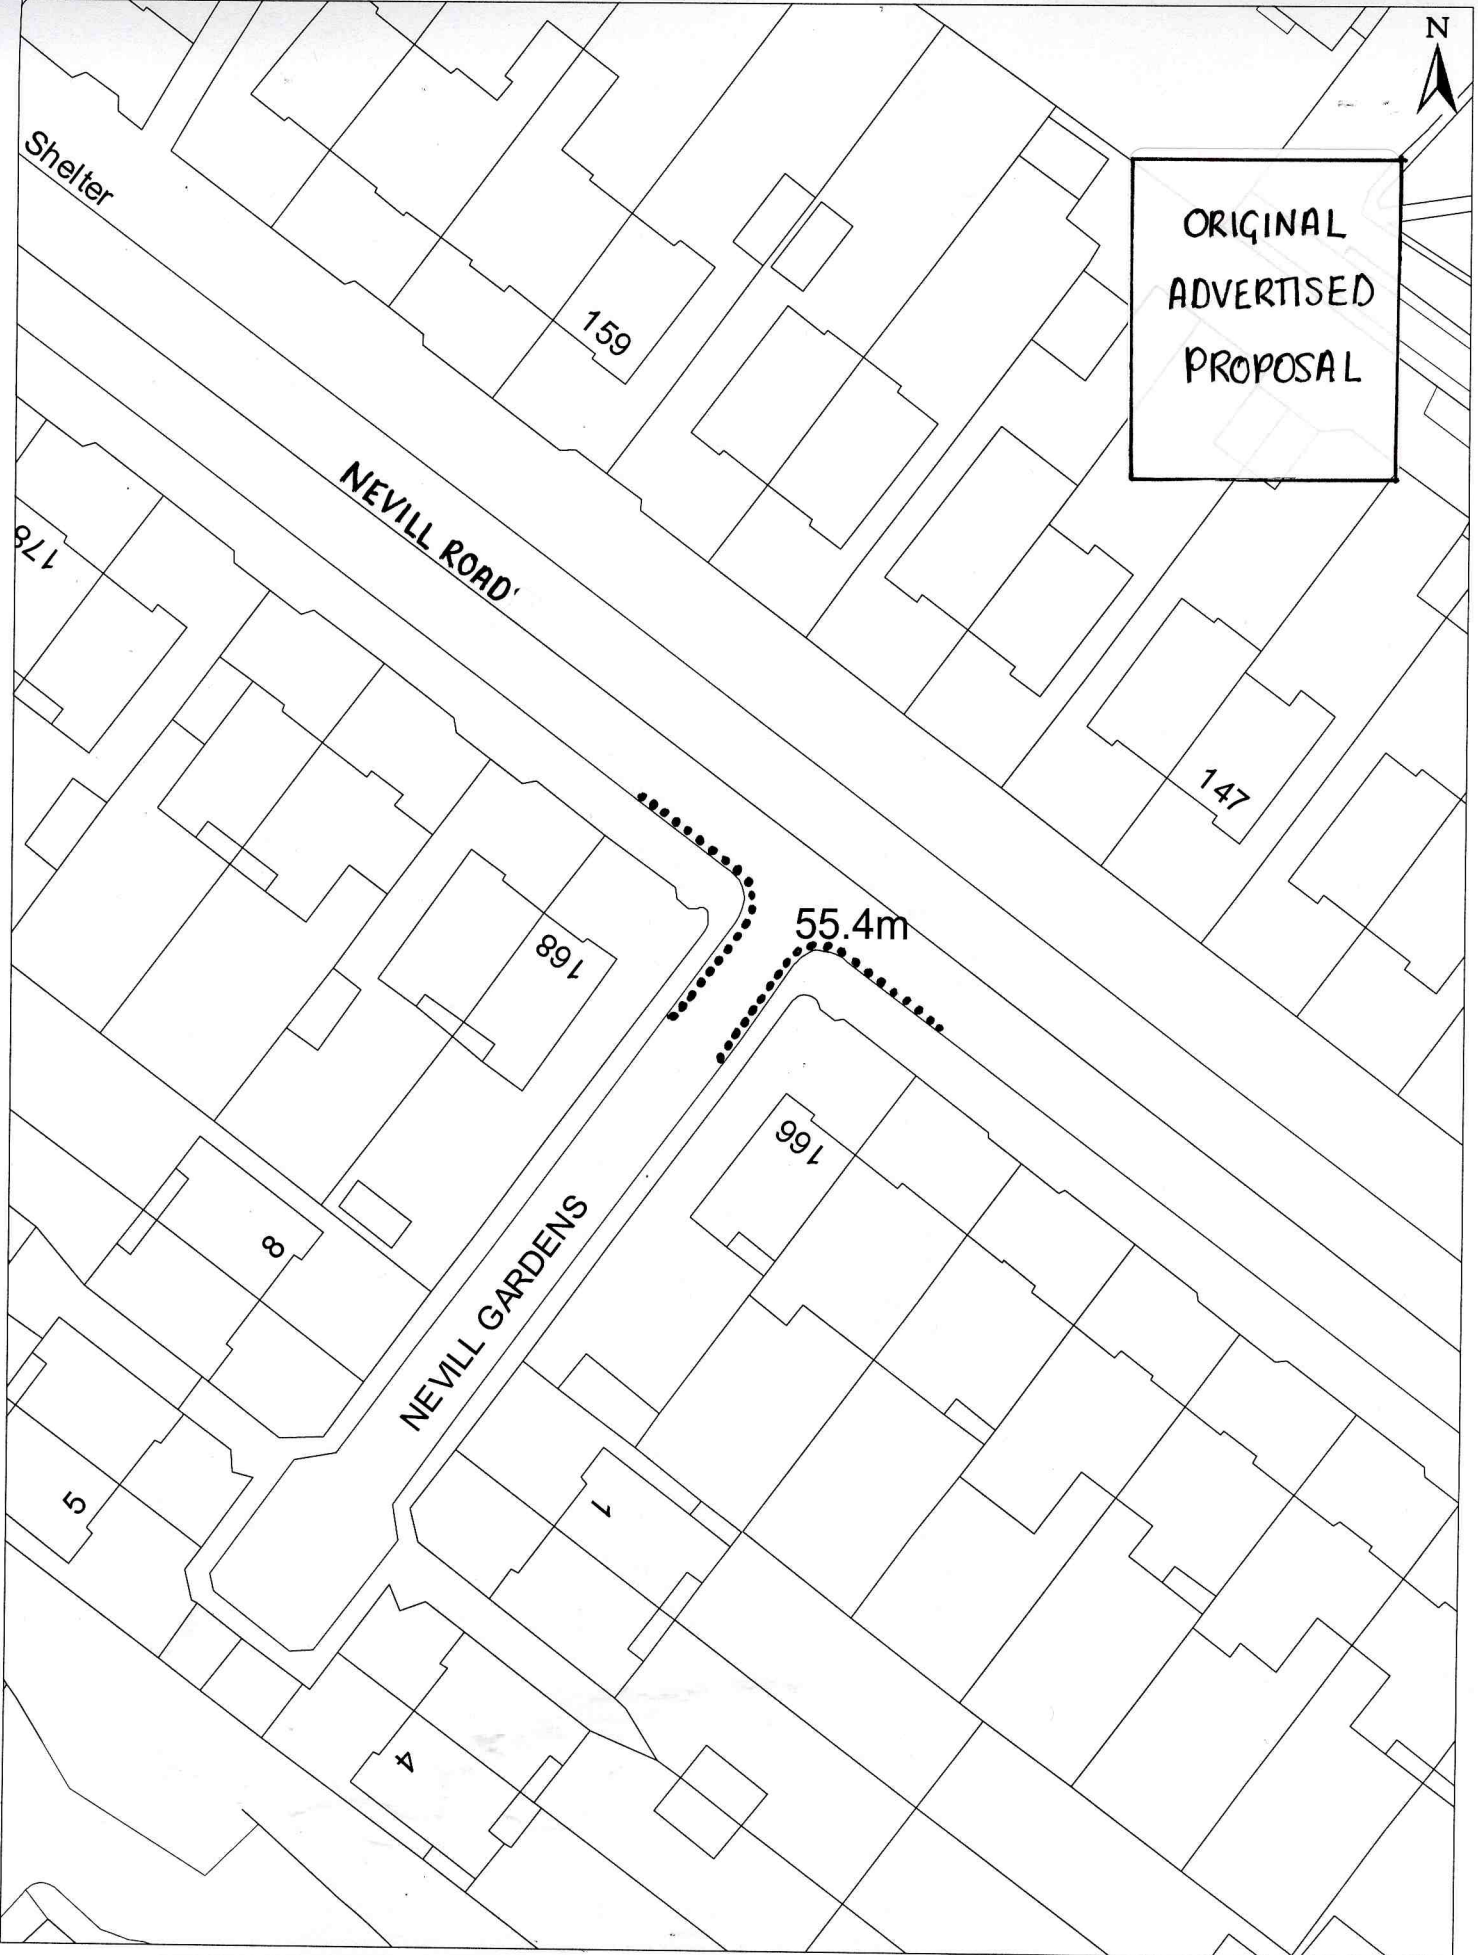

ORIGINAL
ADVERTISED
PROPOSAL



Scale 1:500 **NEVILL ROAD & NEVILL GARDENS**


PROPOSED PARKING RESTRICTIONS

Reproduction from the Ordnance Survey mapping with the Permission of the Controller of H.M. Stationery Office. © Crown Copyright. Unauthorised reproduction infringes Crown copyright and may lead to prosecution or Civil Proceedings. Brighton & Hove Council. Licence : LA09068L, 2001.

●●● **PROPOSED NO WAITING AT ANY TIME
(DOUBLE YELLOW LINES)**



Brighton & Hove

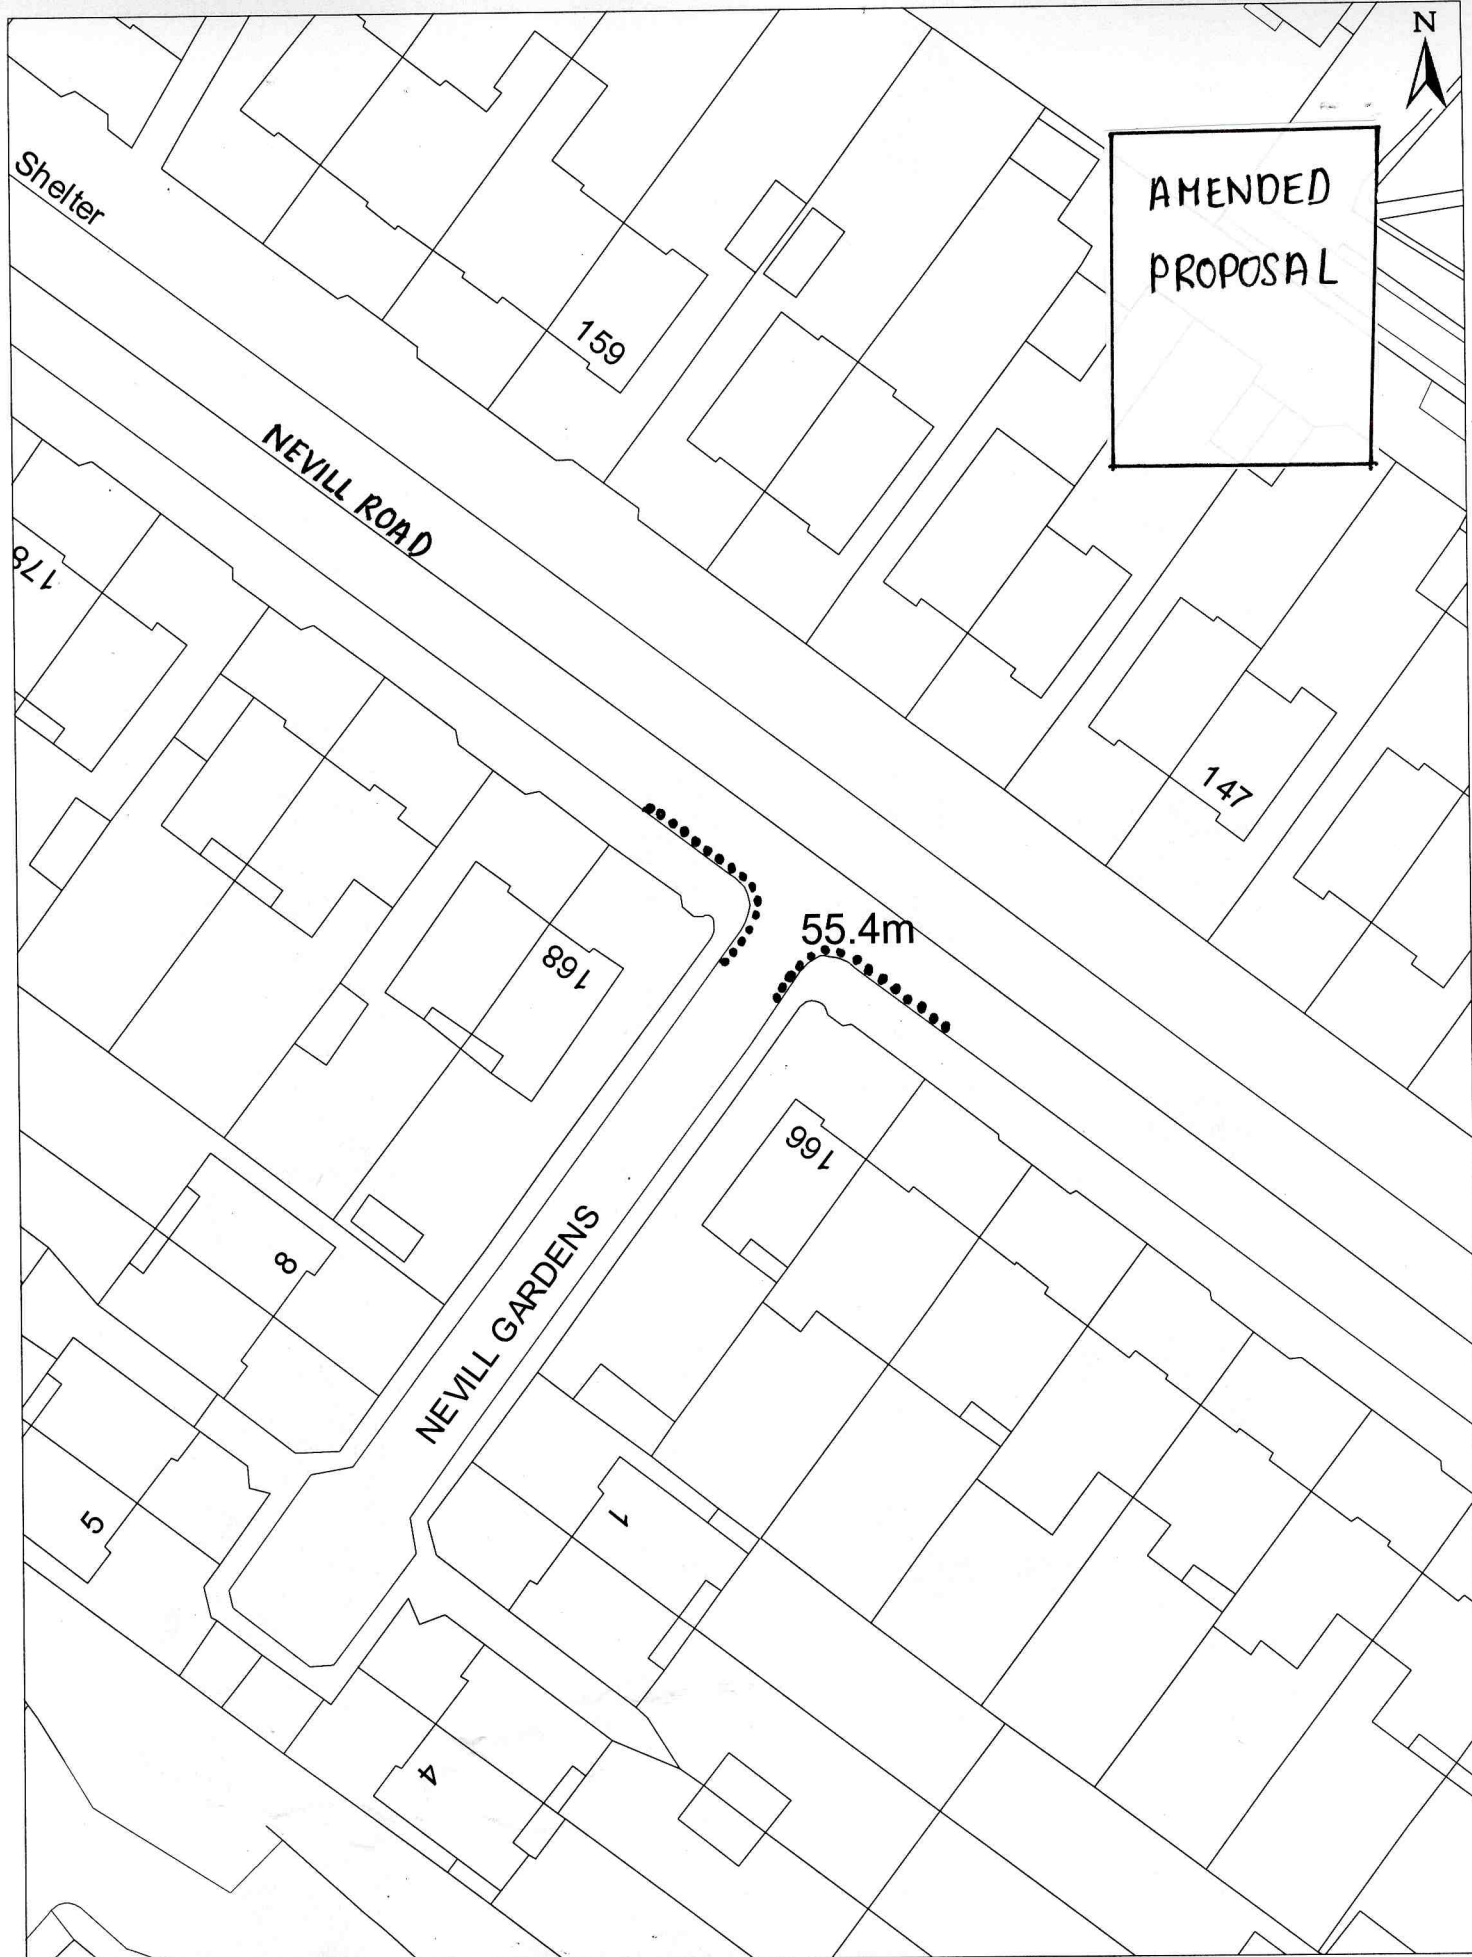

AMENDED
PROPOSAL


Scale 1:500 **NEVILL ROAD & NEVILL GARDENS**
PROPOSED PARKING RESTRICTIONS

●●● **PROPOSED NO WAITING AT ANY TIME**
(DOUBLE YELLOW LINES)

Reproduction from the Ordnance Survey mapping with the Permission of the Controller of H.M. Stationery Office. © Crown Copyright. Unauthorised reproduction infringes Crown copyright and may lead to prosecution or Civil Proceedings. Brighton & Hove Council. Licence : LA09068L, 2001.



Brighton & Hove

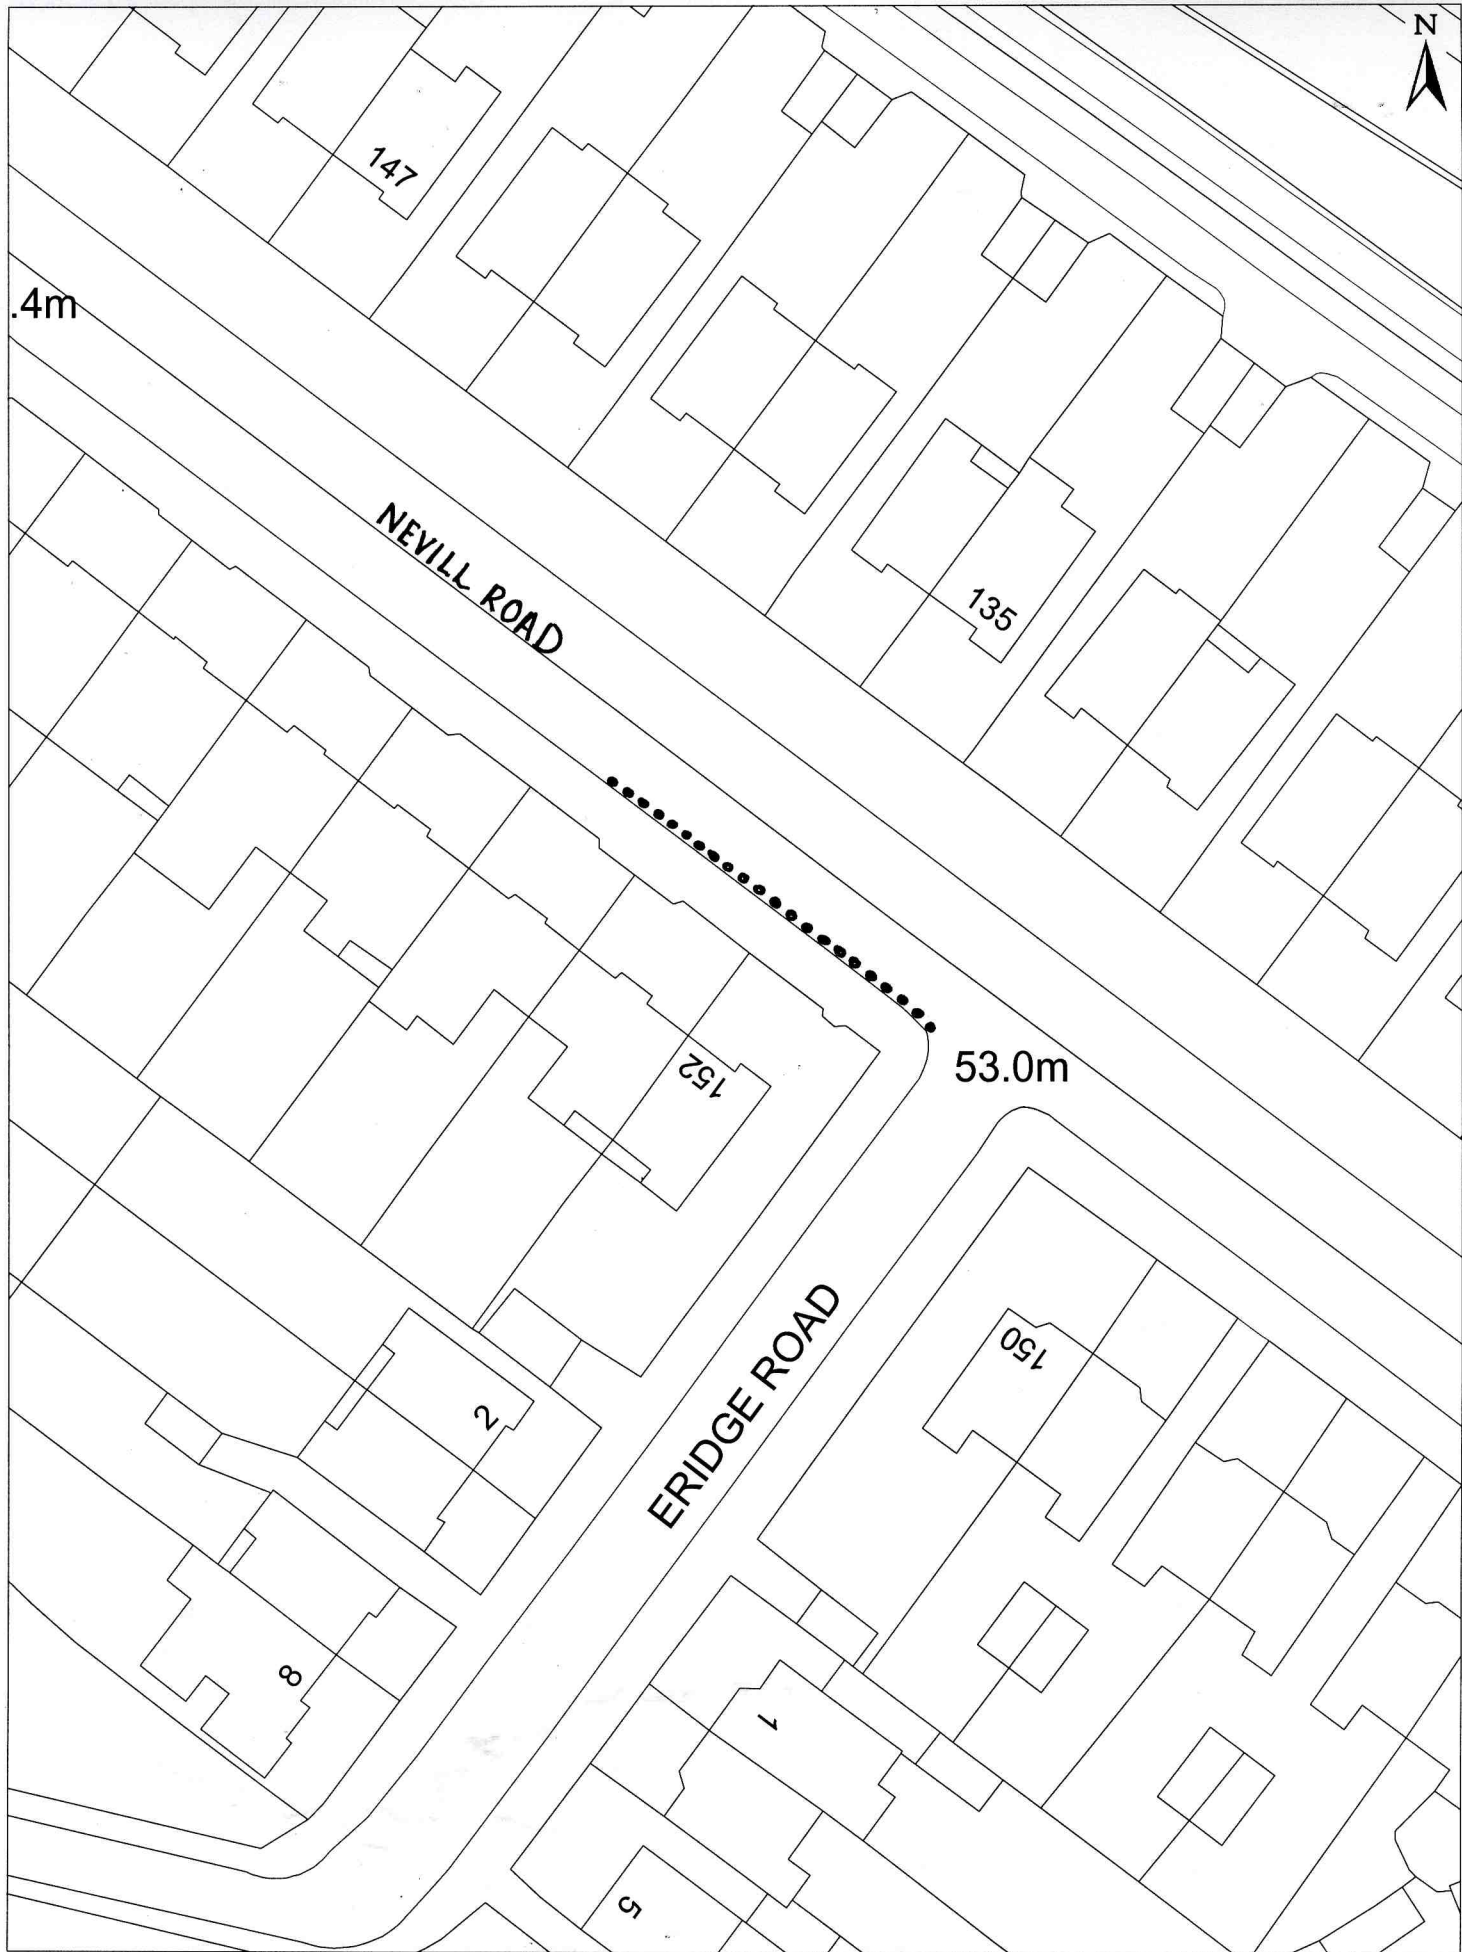


Scale 1:500 **NEVILL ROAD**
PROPOSED PARKING RESTRICTIONS

●●● **PROPOSED NO WAITING AT ANY TIME**
(DOUBLE YELLOW LINES)

Reproduction from the Ordnance Survey mapping with the Permission of the Controller of H.M. Stationery Office. © Crown Copyright. Unauthorised reproduction infringes Crown copyright and may lead to prosecution or Civil Proceedings. Brighton & Hove Council. Licence : LA09068L, 2001.



Brighton & Hove

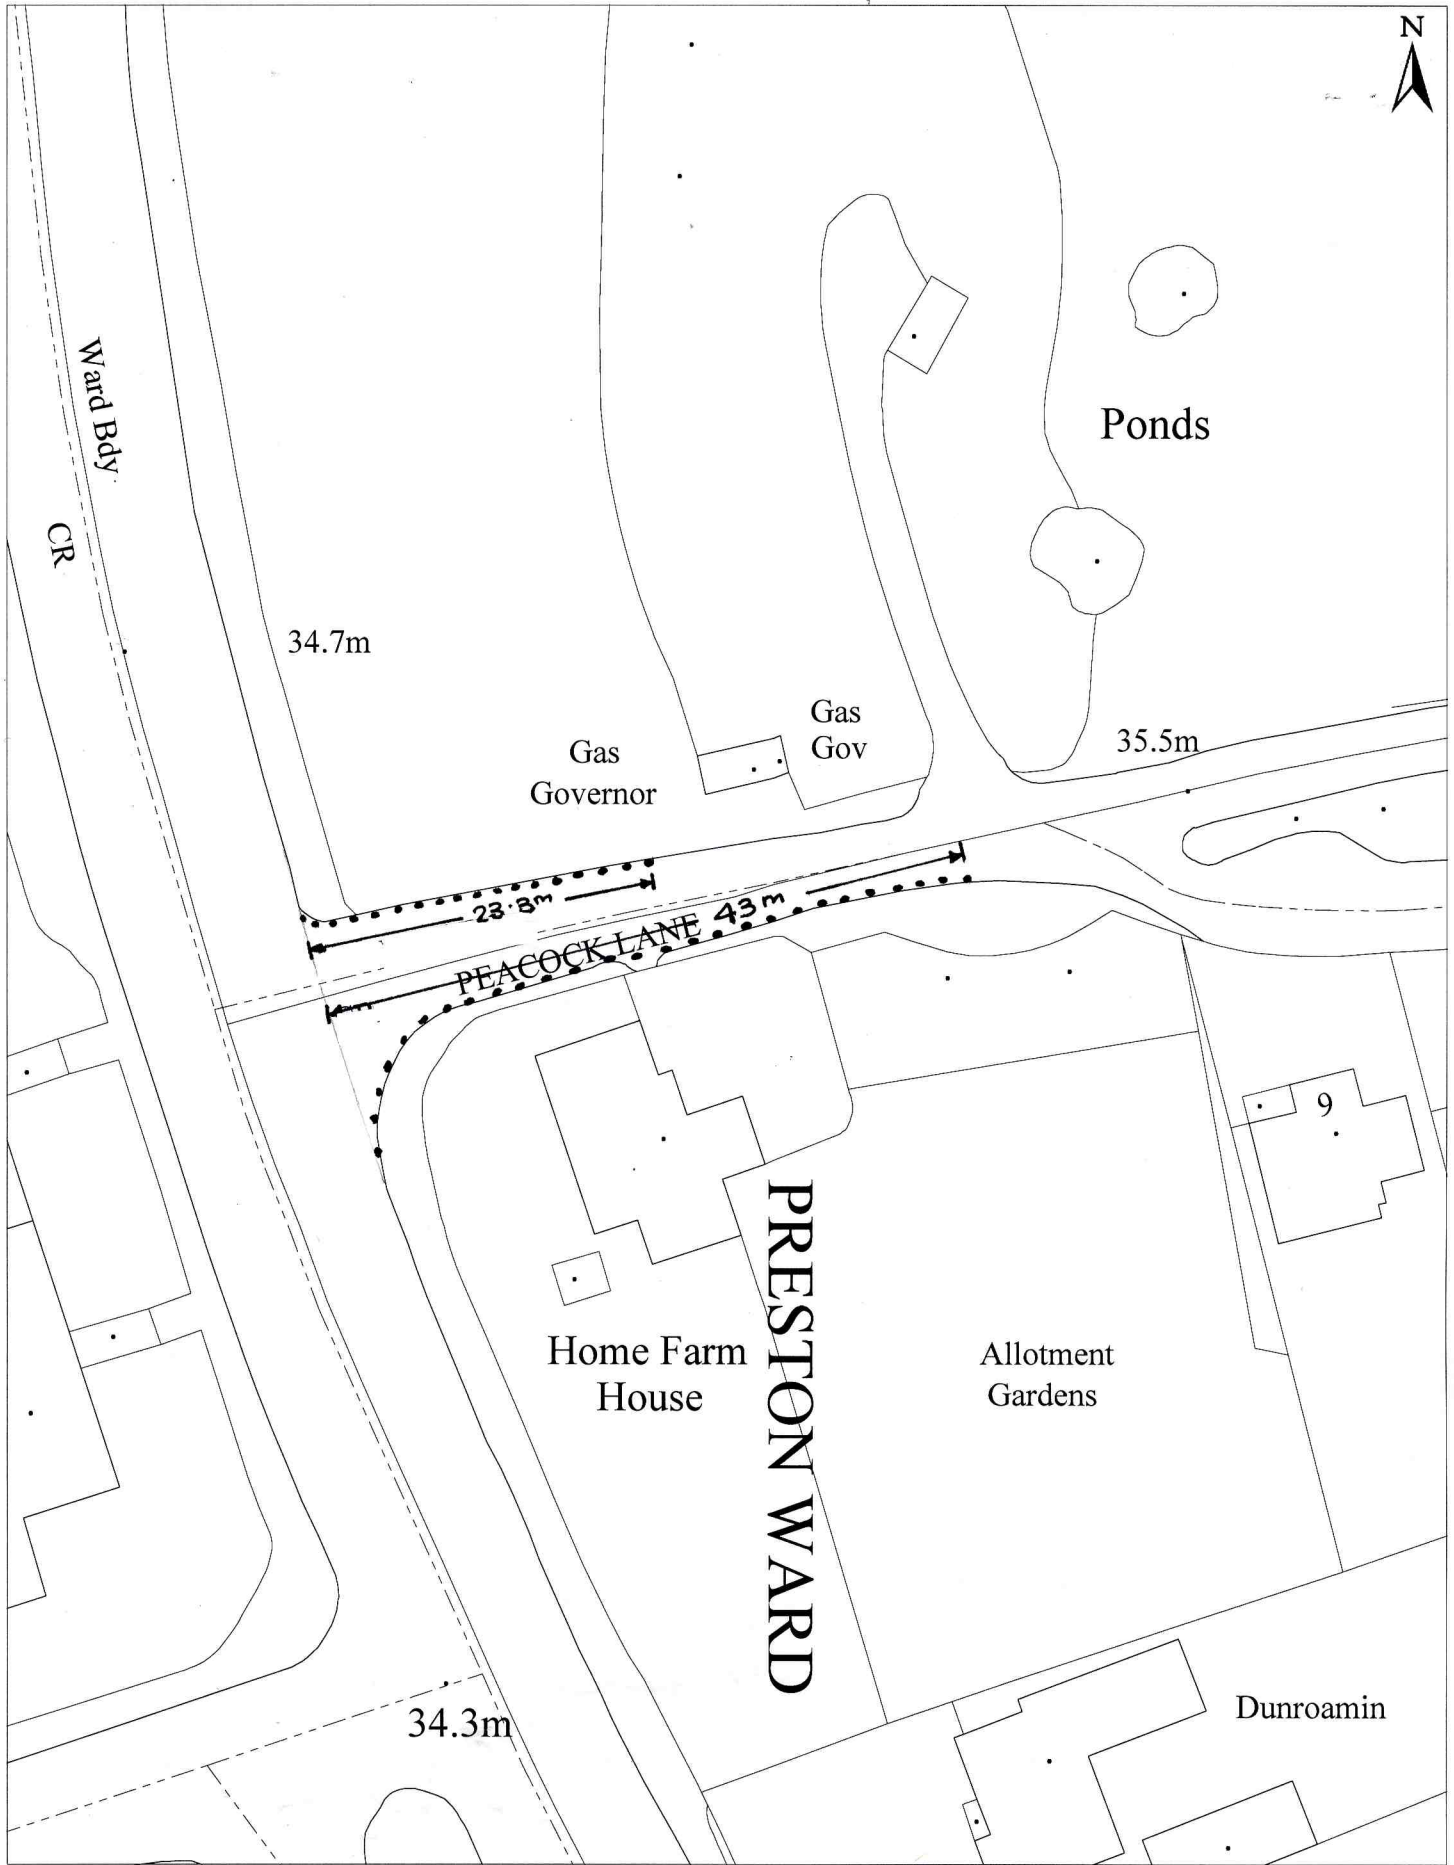


SCALE : 1:500


**PROPOSED PARKING RESTRICTIONS
PEACOCK LANE, BRIGHTON**

Reproduction from the Ordnance Survey mapping with the Permission of the Controller of H.M. Stationery Office© Crown Copyright. Unauthorised reproduction infringes Crown copyright and may lead to prosecution or Civil Proceedings. Brighton & Hove Council. Licence : LA09068L, 2003.

..... **NO WAITING AT ANY TIME
(DOUBLE YELLOW LINES)**

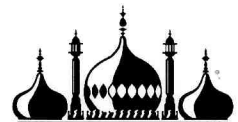

Brighton & Hove

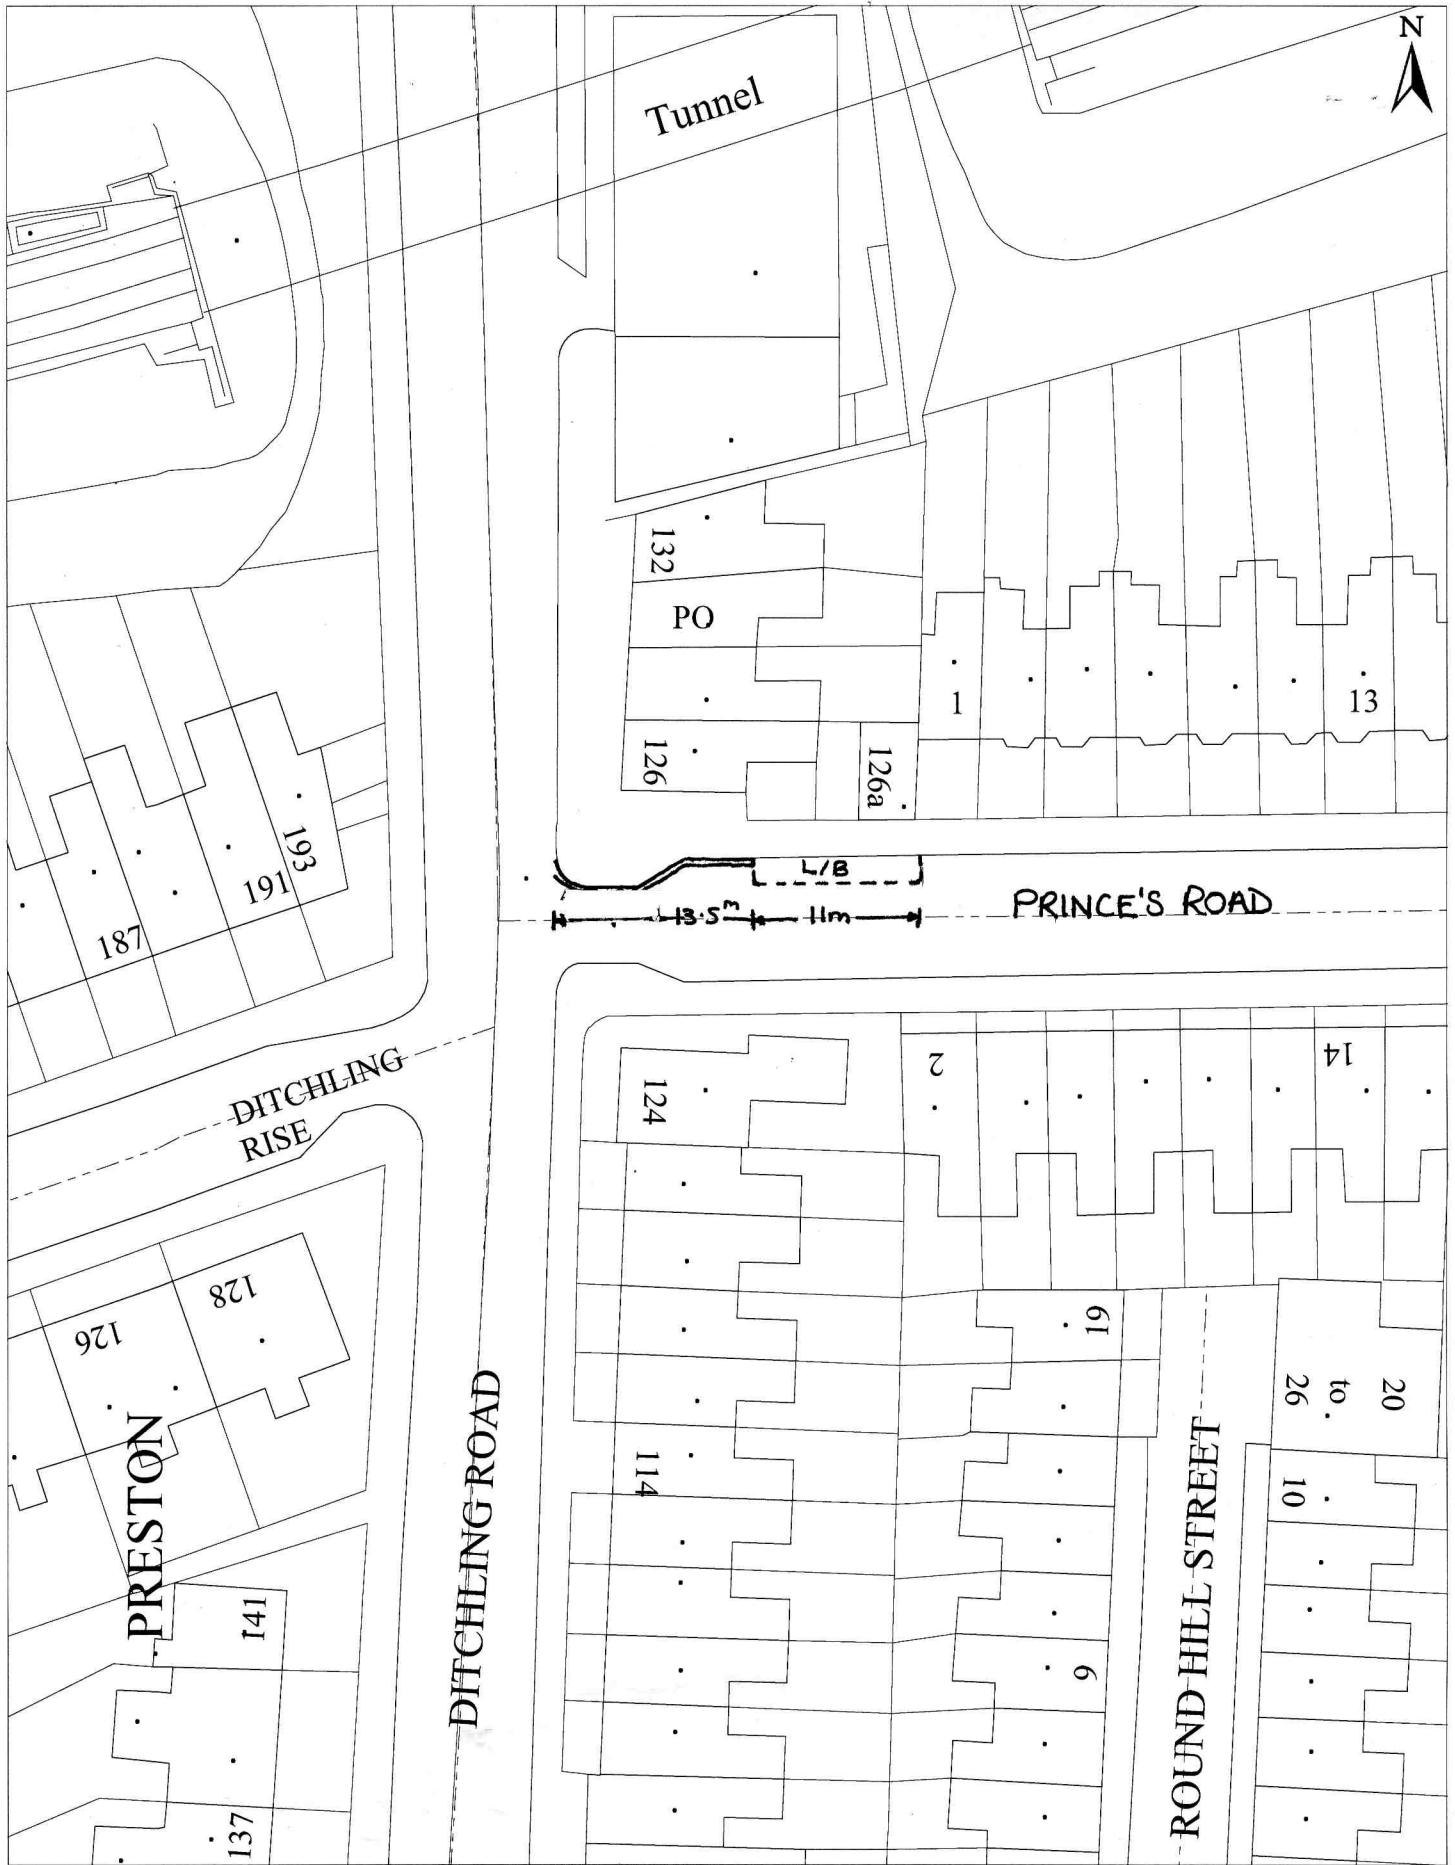

SCALE : 1:500

**PROPOSED PARKING RESTRICTIONS
PRINCES ROAD, BRIGHTON**


Reproduction from the Ordnance Survey mapping with the Permission of the Controller of H.M. Stationery Office© Crown Copyright. Unauthorised reproduction infringes Crown copyright and may lead to prosecution or Civil Proceedings. Brighton & Hove Council. Licence : LA09068L, 2003.

— EXISTING NO WAITING AT ANY TIME
(DOUBLE YELLOW LINES)

[L/B] PROPOSED LOADING BAY
MON-SAT 8AM TO 6PM



Brighton & Hove

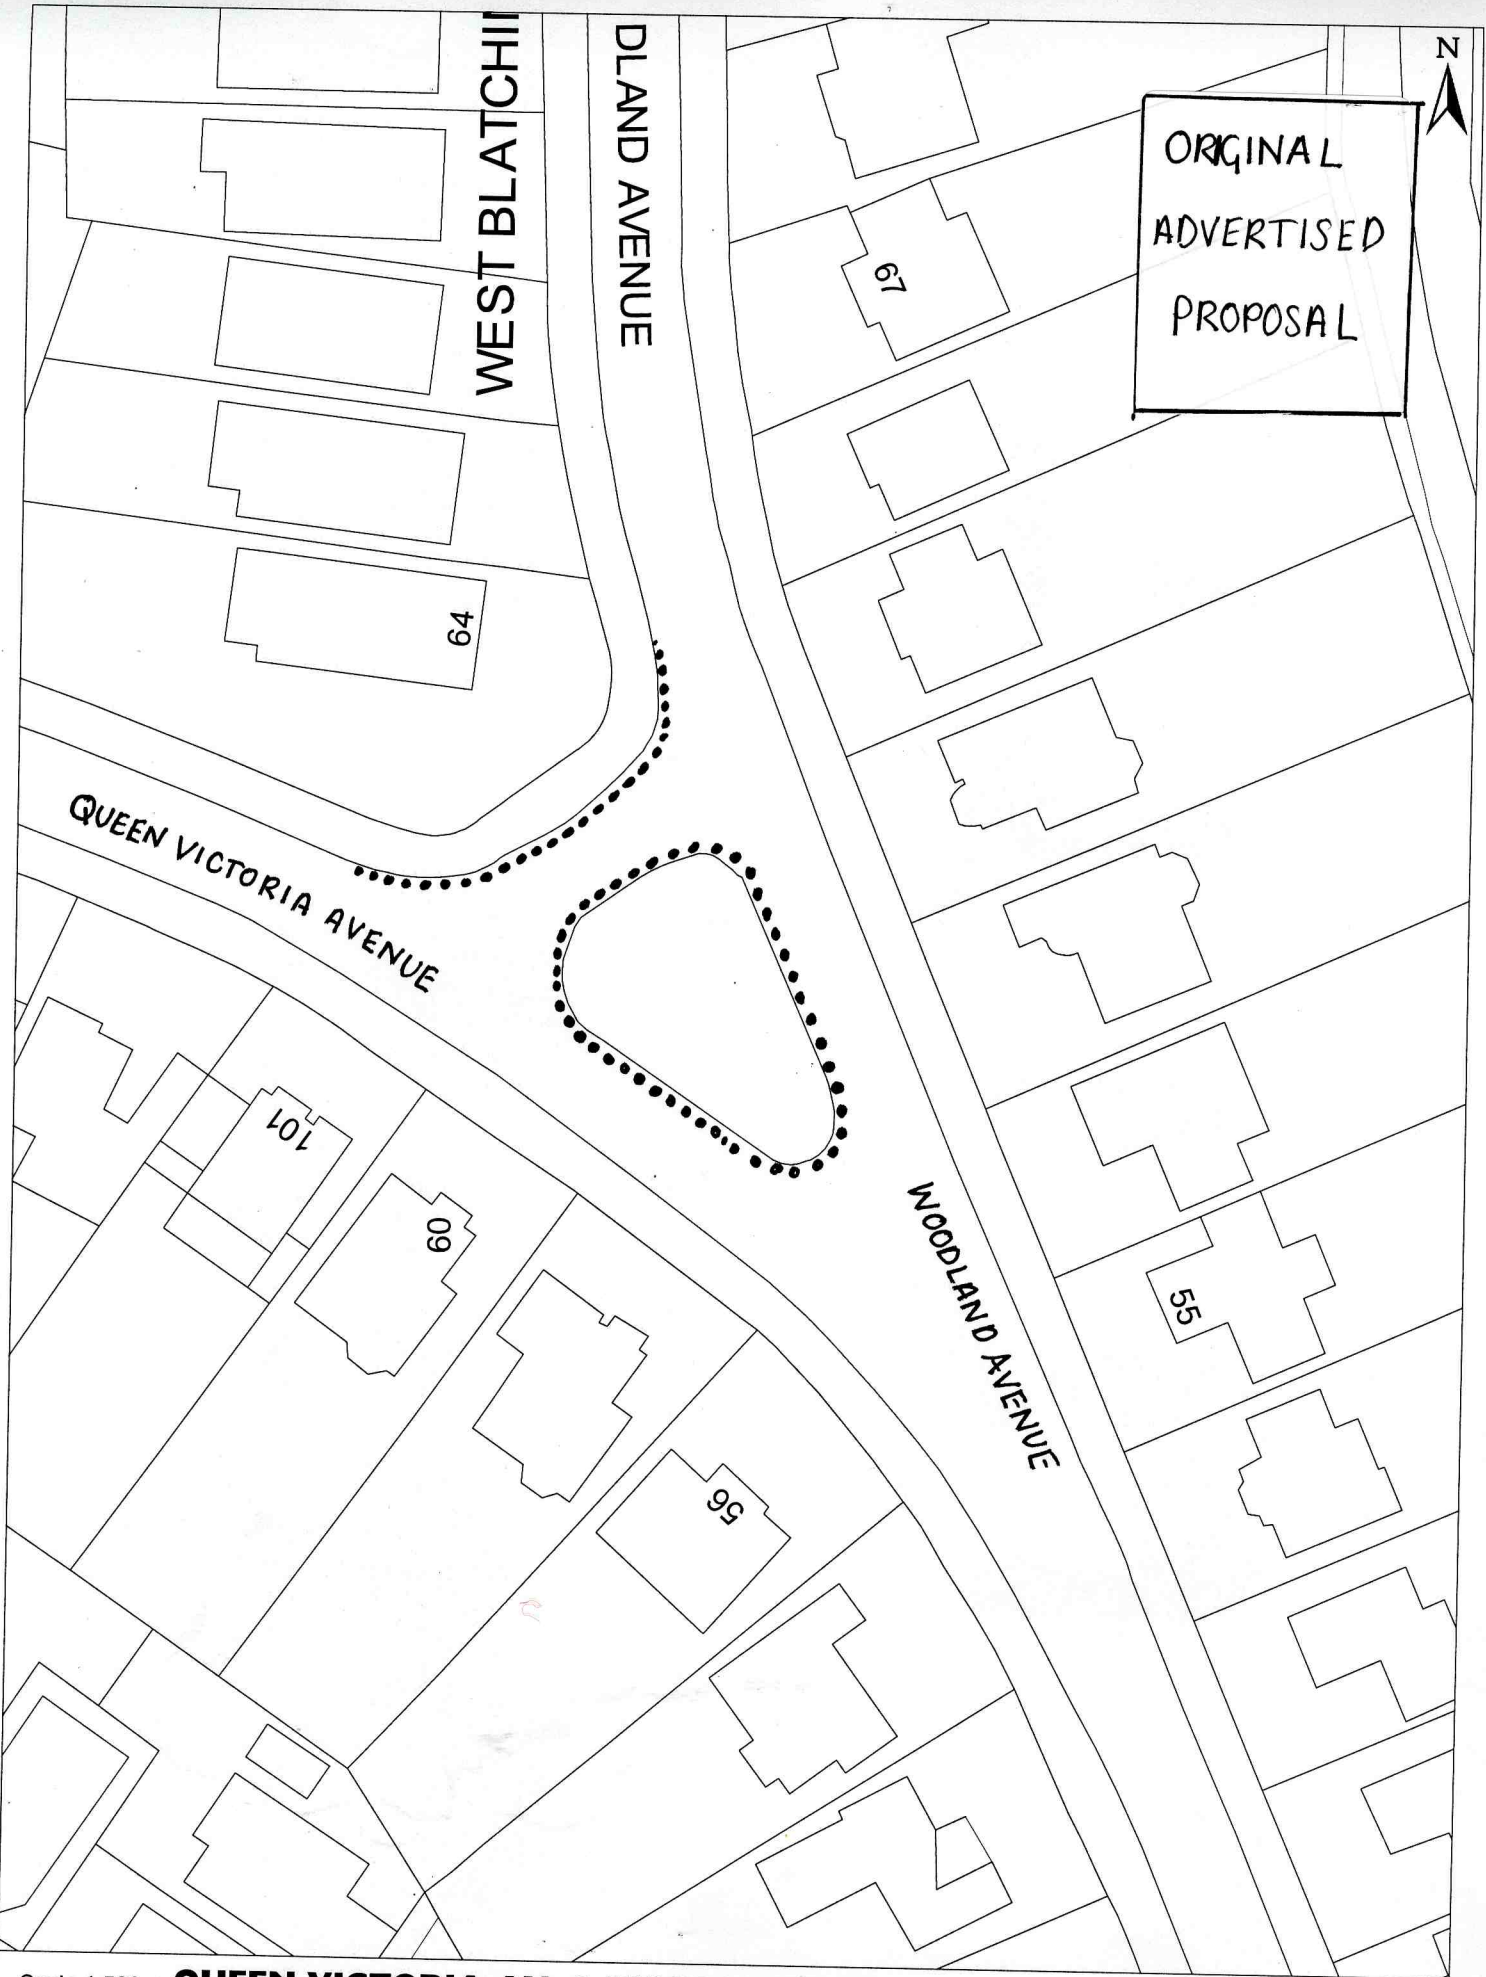


ORIGINAL
ADVERTISED
PROPOSAL




Scale 1:500 **QUEEN VICTORIA AV. & WOODLAND AV.**
PROPOSED PARKING RESTRICTIONS

Reproduction from the Ordnance Survey mapping with the Permission of the Controller of H.M. Stationery Office. © Crown Copyright. Unauthorised reproduction infringes Crown copyright and may lead to prosecution or Civil Proceedings. Brighton & Hove Council. Licence : LA09068L, 2001.

●● **PROPOSED NO WAITING AT ANY TIME**
(DOUBLE YELLOW LINES)

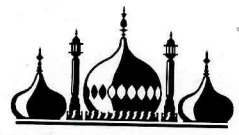

Brighton & Hove

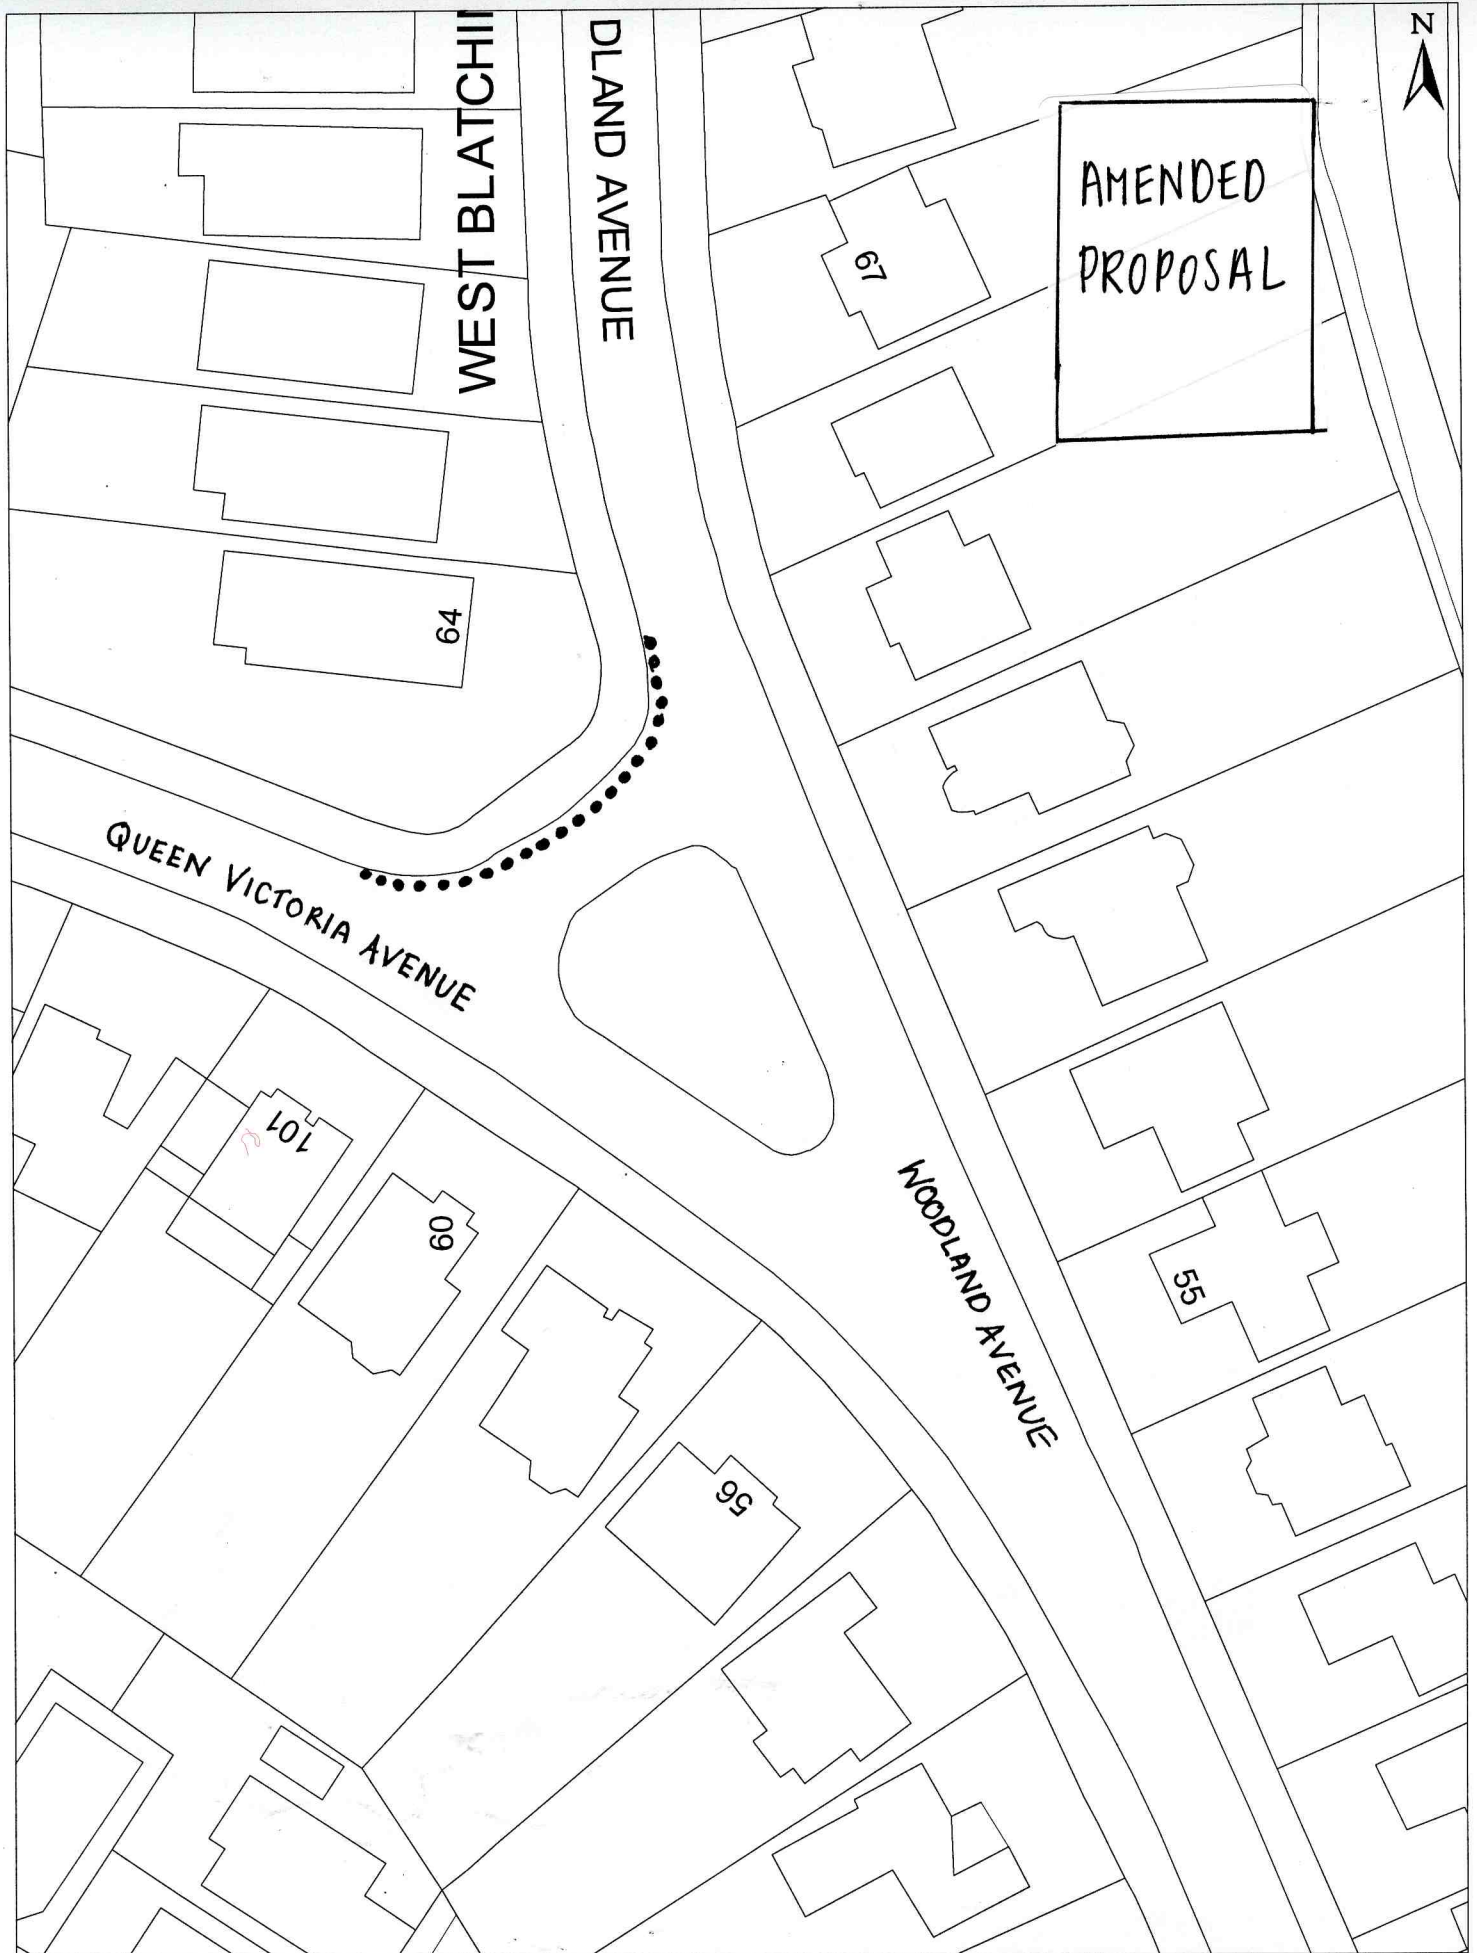

Scale 1:500

QUEEN VICTORIA AV. & WOODLAND AV.


PROPOSED PARKING RESTRICTIONS

Reproduction from the Ordnance Survey mapping with the Permission of the Controller of H.M. Stationery Office. © Crown Copyright. Unauthorised reproduction infringes Crown copyright and may lead to prosecution or Civil Proceedings. Brighton & Hove Council. Licence : LA09068L, 2001.

**••• PROPOSED NO WAITING AT ANY TIME
(DOUBLE YELLOW LINES)**



Brighton & Hove

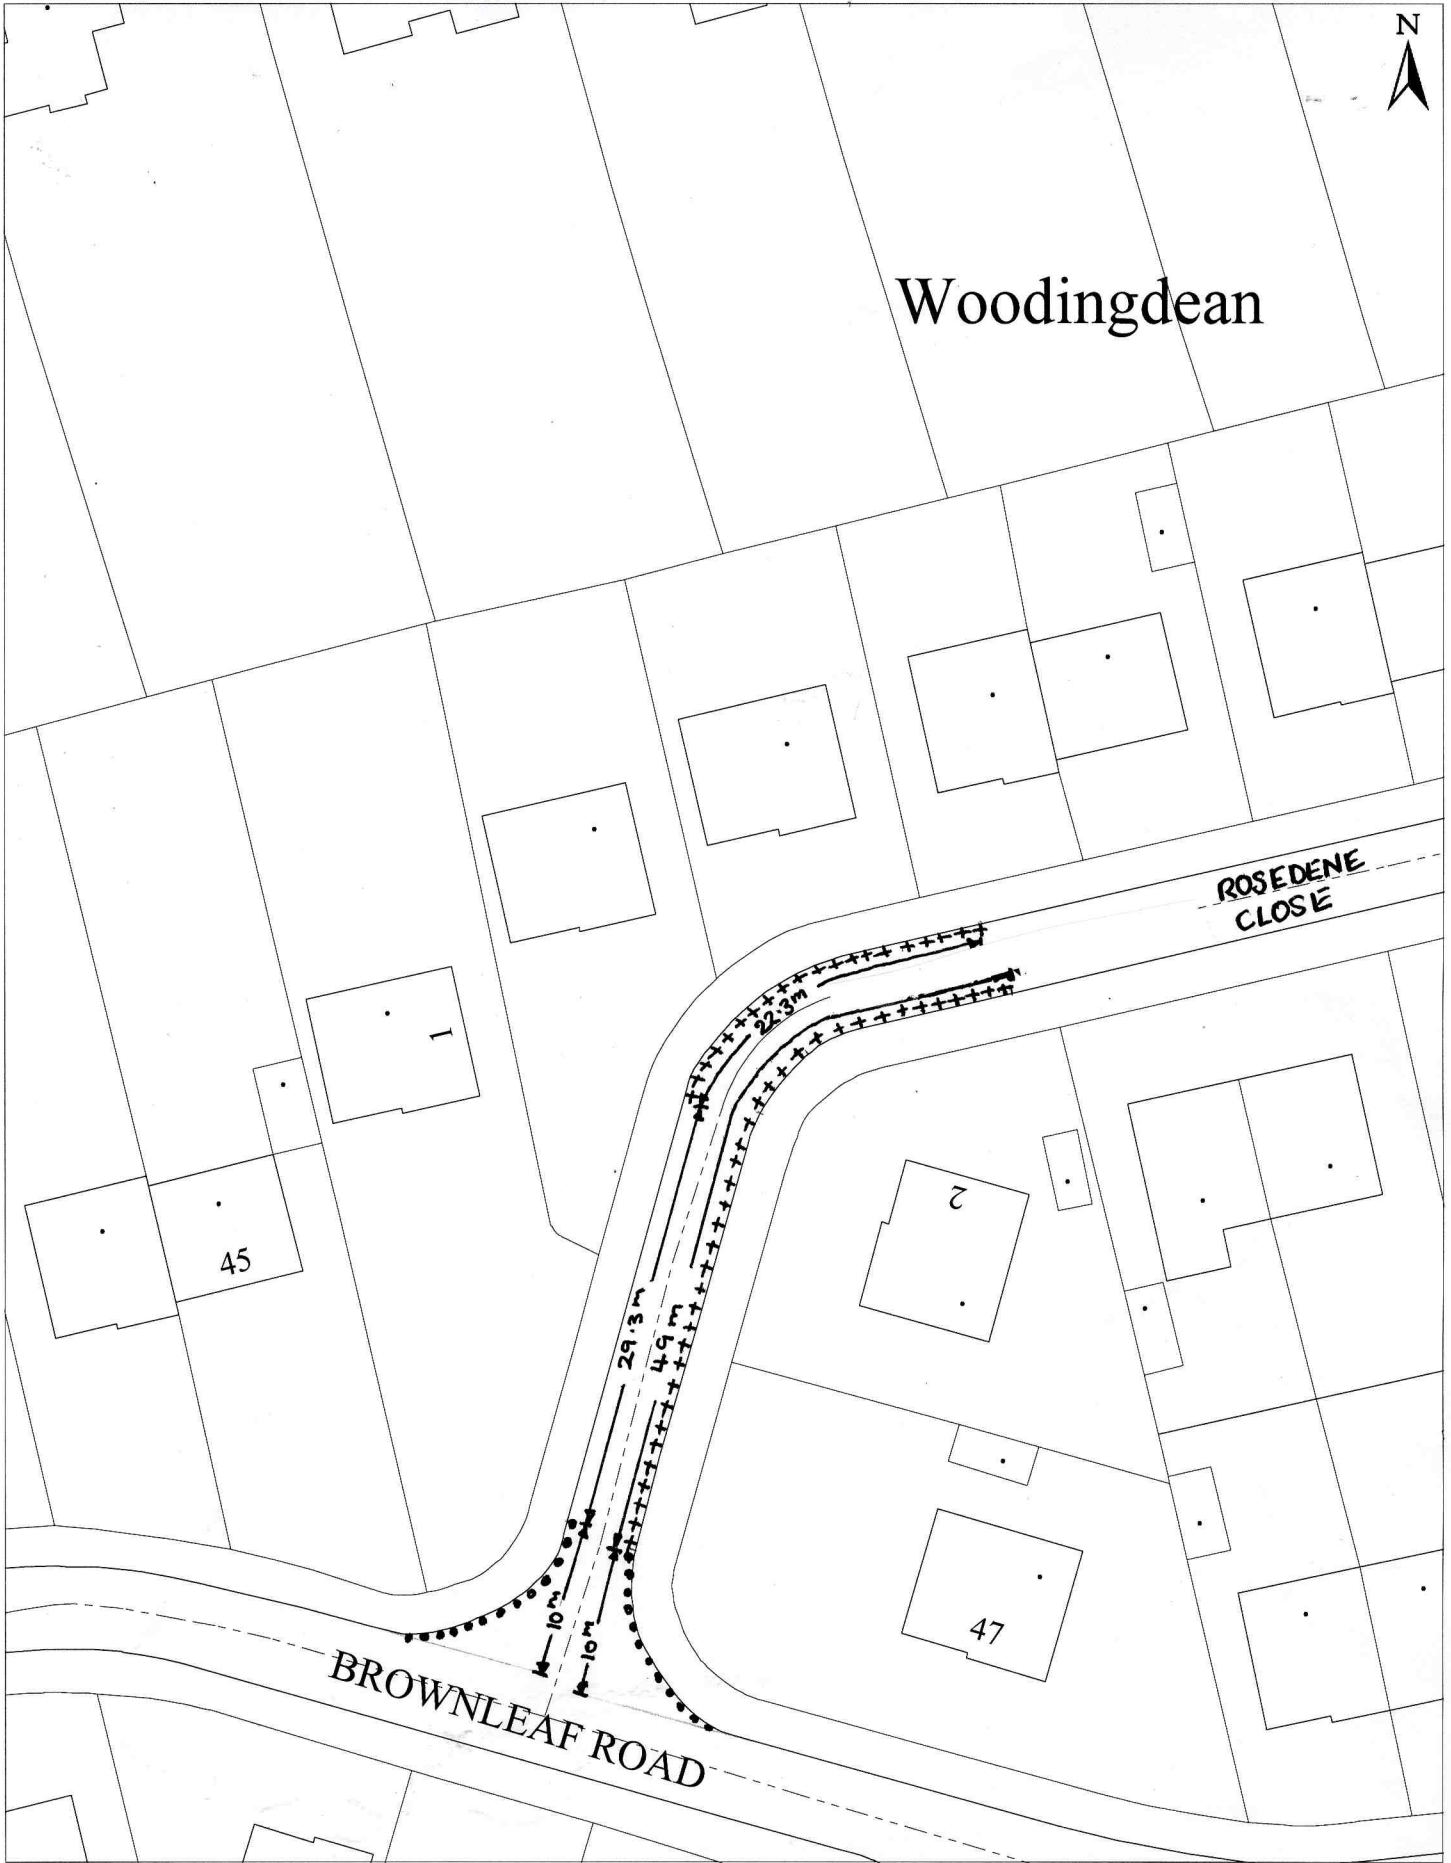

SCALE : 1:500

PROPOSED PARKING RESTRICTIONS

ROSEDENE CLOSE


Reproduction from the Ordnance Survey mapping with the Permission of the Controller of H.M. Stationery Office© Crown Copyright. Unauthorised reproduction infringes Crown copyright and may lead to prosecution or Civil Proceedings. Brighton & Hove Council. Licence : LA09068L, 2003.

..... **PROPOSED NO WAITING AT ANY TIME
(DOUBLE YELLOW LINES)**

+++++ **PROPOSED SINGLE YELLOW LINE
MON TO FRI 8AM TO 4PM**



Brighton & Hove

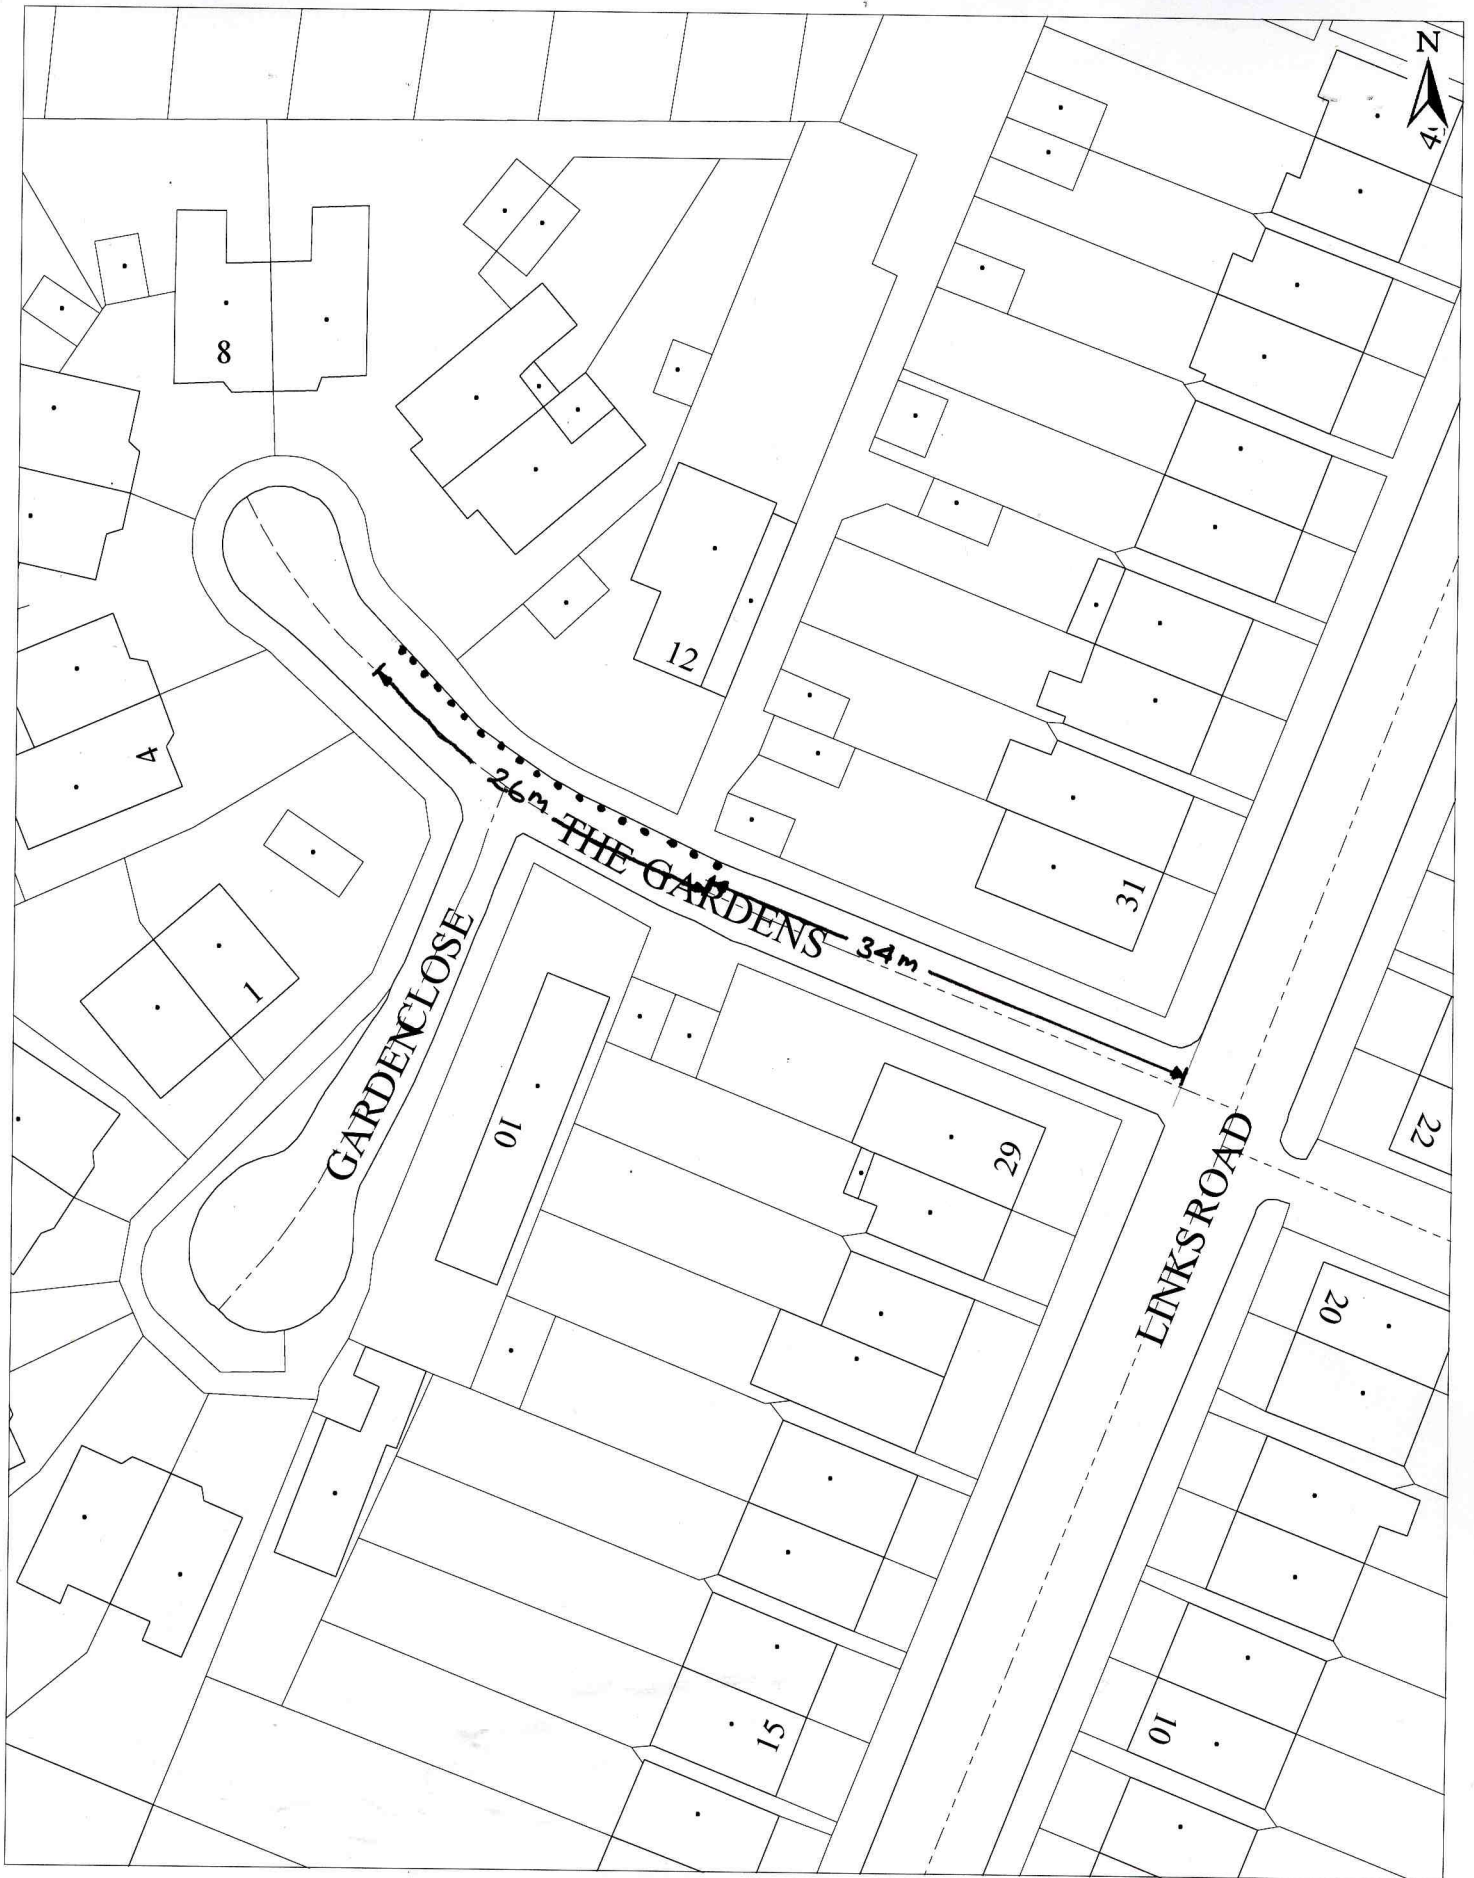

SCALE : 1:500

**PROPOSED PARKING RESTRICTIONS
THE GARDENS, PORTSLADE**

Reproduction from the Ordnance Survey mapping with the Permission of the Controller of H.M. Stationery Office© Crown Copyright. Unauthorised reproduction infringes Crown copyright and may lead to prosecution or Civil Proceedings. Brighton & Hove Council. Licence : LA09068L, 2003.

..... **PROPOSED NO WAITING AT ANY TIME
(DOUBLE YELLOW LINES)**





SCALE : 1:500


..... NO WAITING AT ANY TIME
(DOUBLE YELLOW LINES)

**PROPOSED PARKING RESTRICTIONS
TILBURY WAY, BRIGHTON**

Reproduction from the Ordnance Survey mapping with the Permission of the Controller of H.M. Stationery Office. © Crown Copyright. Unauthorised reproduction infringes Crown copyright and may lead to prosecution or Civil Proceedings. Brighton & Hove Council. Licence : LA09068L, 2003.



Brighton & Hove

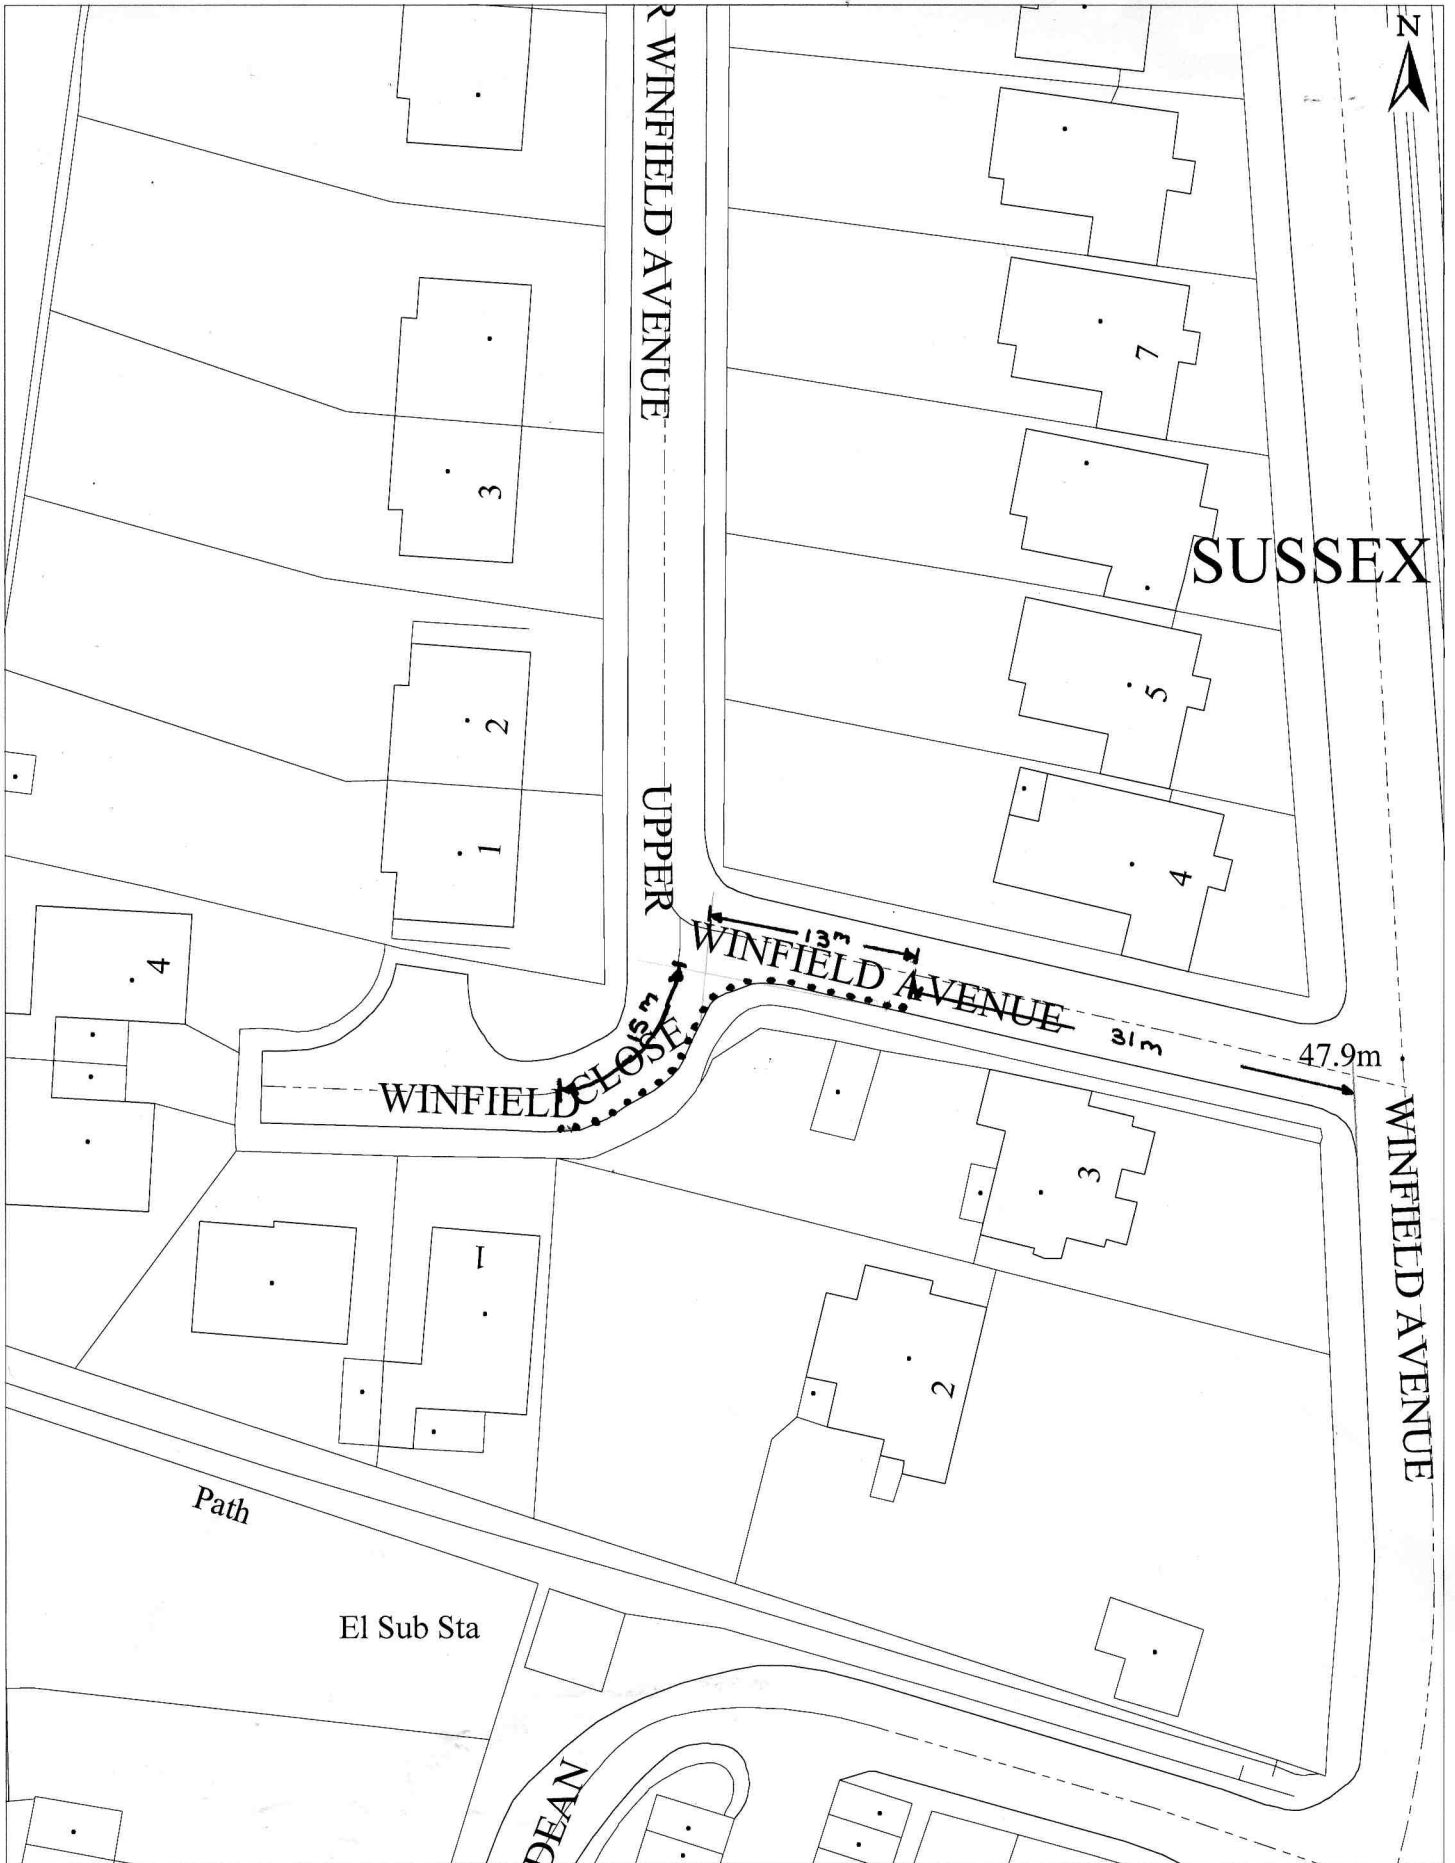


SCALE : 1:500


..... PROPOSED NO WAITING AT ANY TIME
(DOUBLE YELLOW LINES)

**PROPOSED PARKING RESTRICTIONS
UPPER WINFIELD AVENUE/ WINFIELD CLOSE, BRIGHTON**

Reproduction from the Ordnance Survey mapping with the Permission of the Controller of H.M. Stationery Office© Crown Copyright. Unauthorised reproduction infringes Crown copyright and may lead to prosecution or Civil Proceedings. Brighton & Hove Council. Licence : LA09068L, 2003.

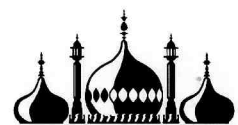

Brighton & Hove

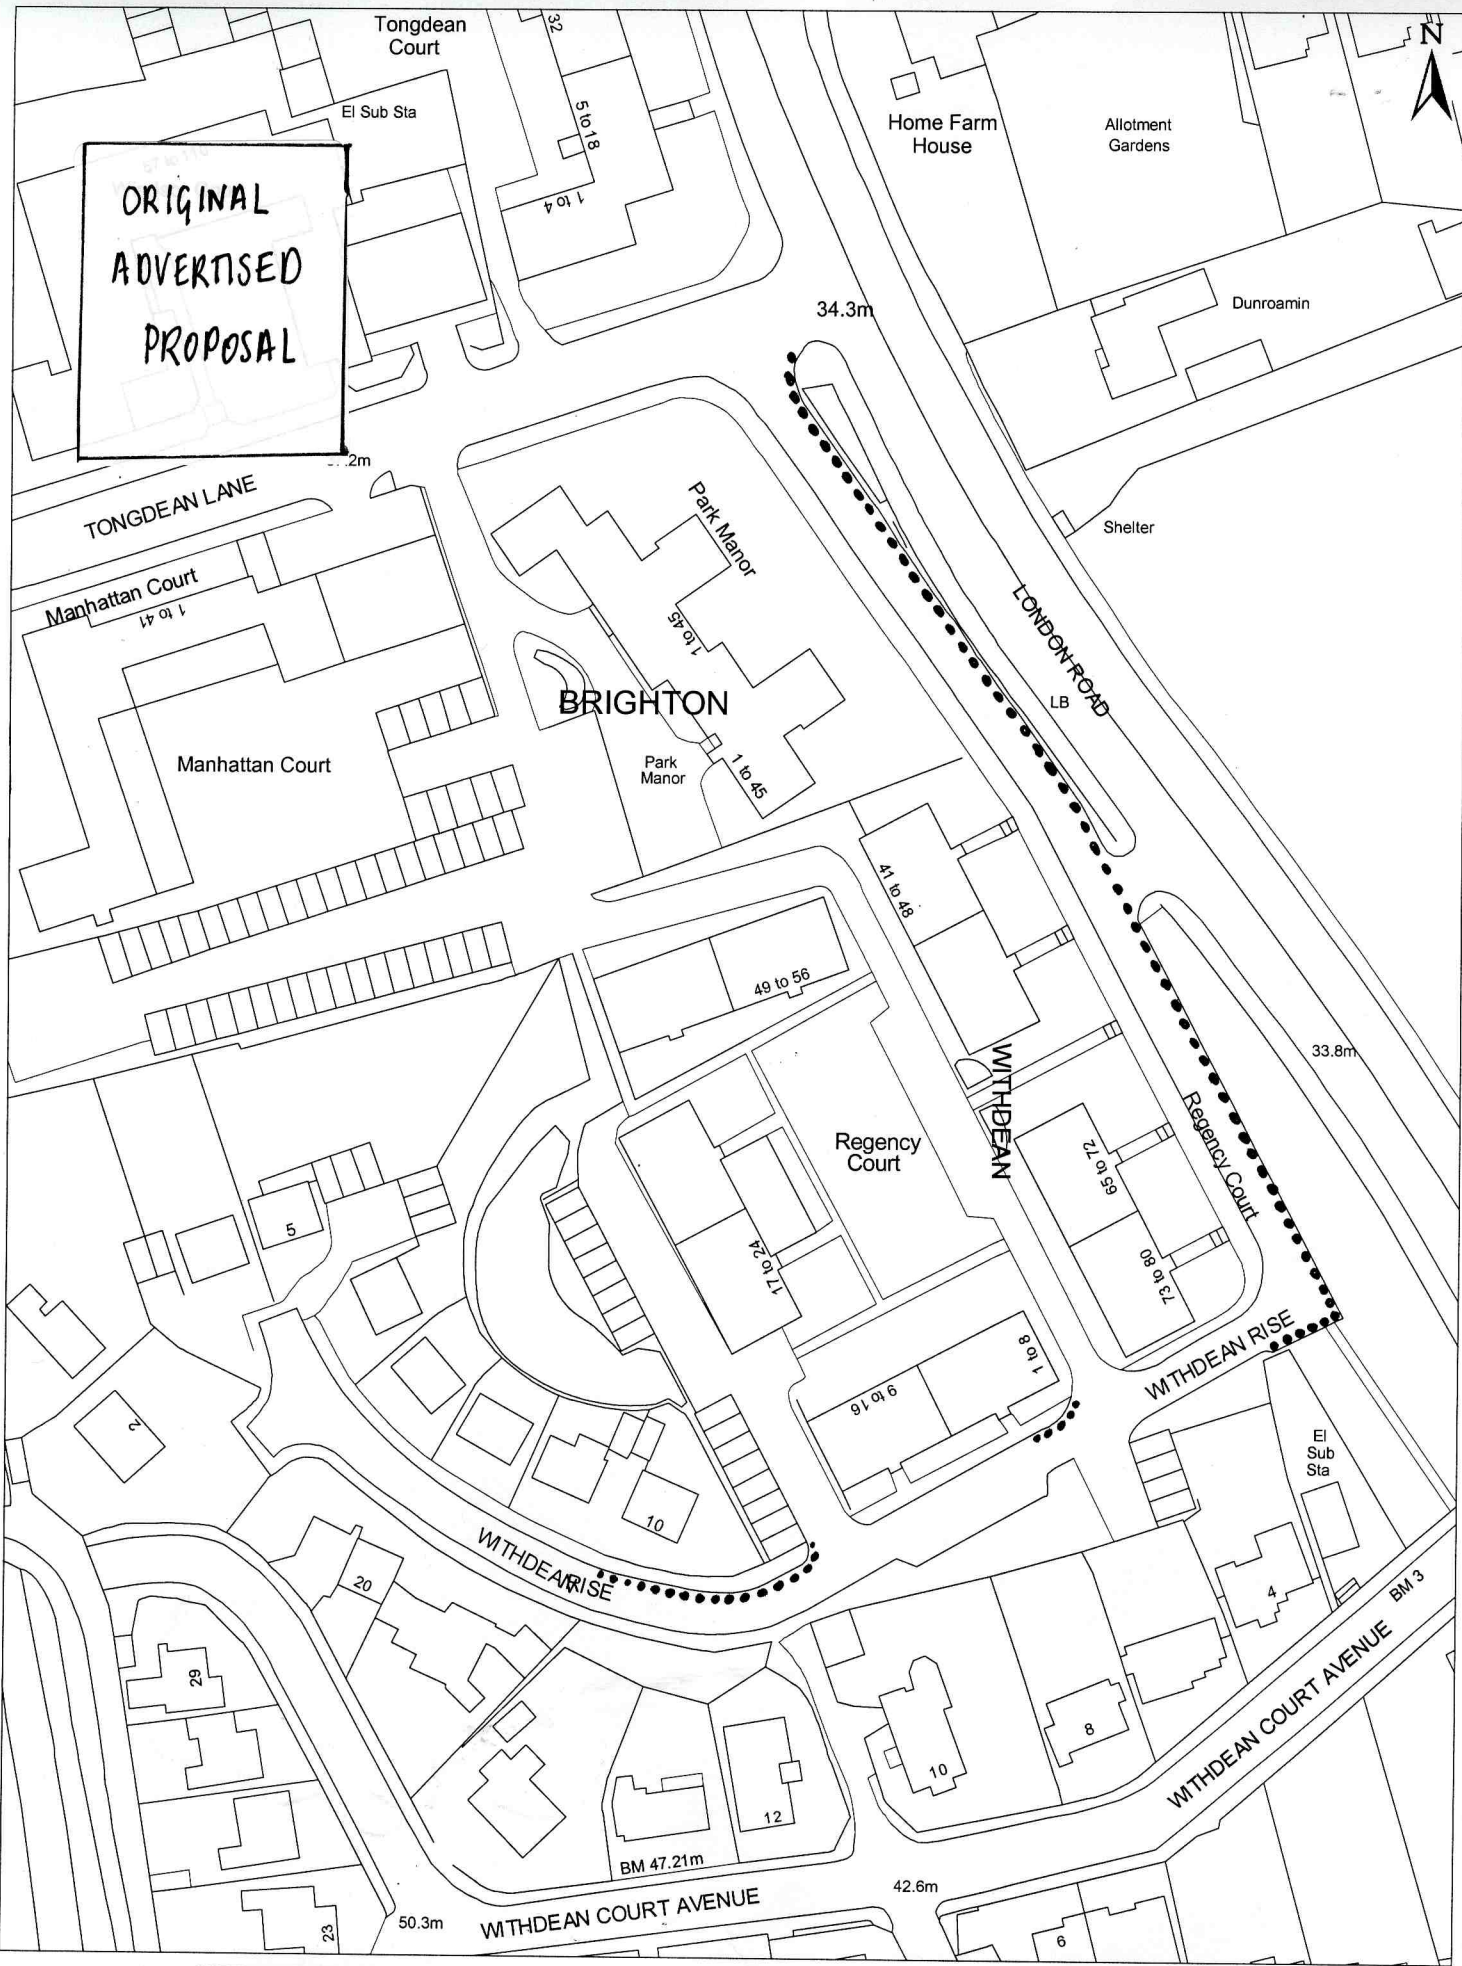


**ORIGINAL
ADVERTISED
PROPOSAL**

Scale 1:500 **WITHDEAN RISE
PROPOSED PARKING RESTRICTIONS**

●●● **PROPOSED NO WAITING AT ANY TIME
(DOUBLE YELLOW LINES)**

Reproduction from the Ordnance Survey mapping with the Permission of the Controller of H.M. Stationery Office. © Crown Copyright. Unauthorised reproduction infringes Crown copyright and may lead to prosecution or Civil Proceedings. Brighton & Hove Council. Licence : LA09068L, 2001.



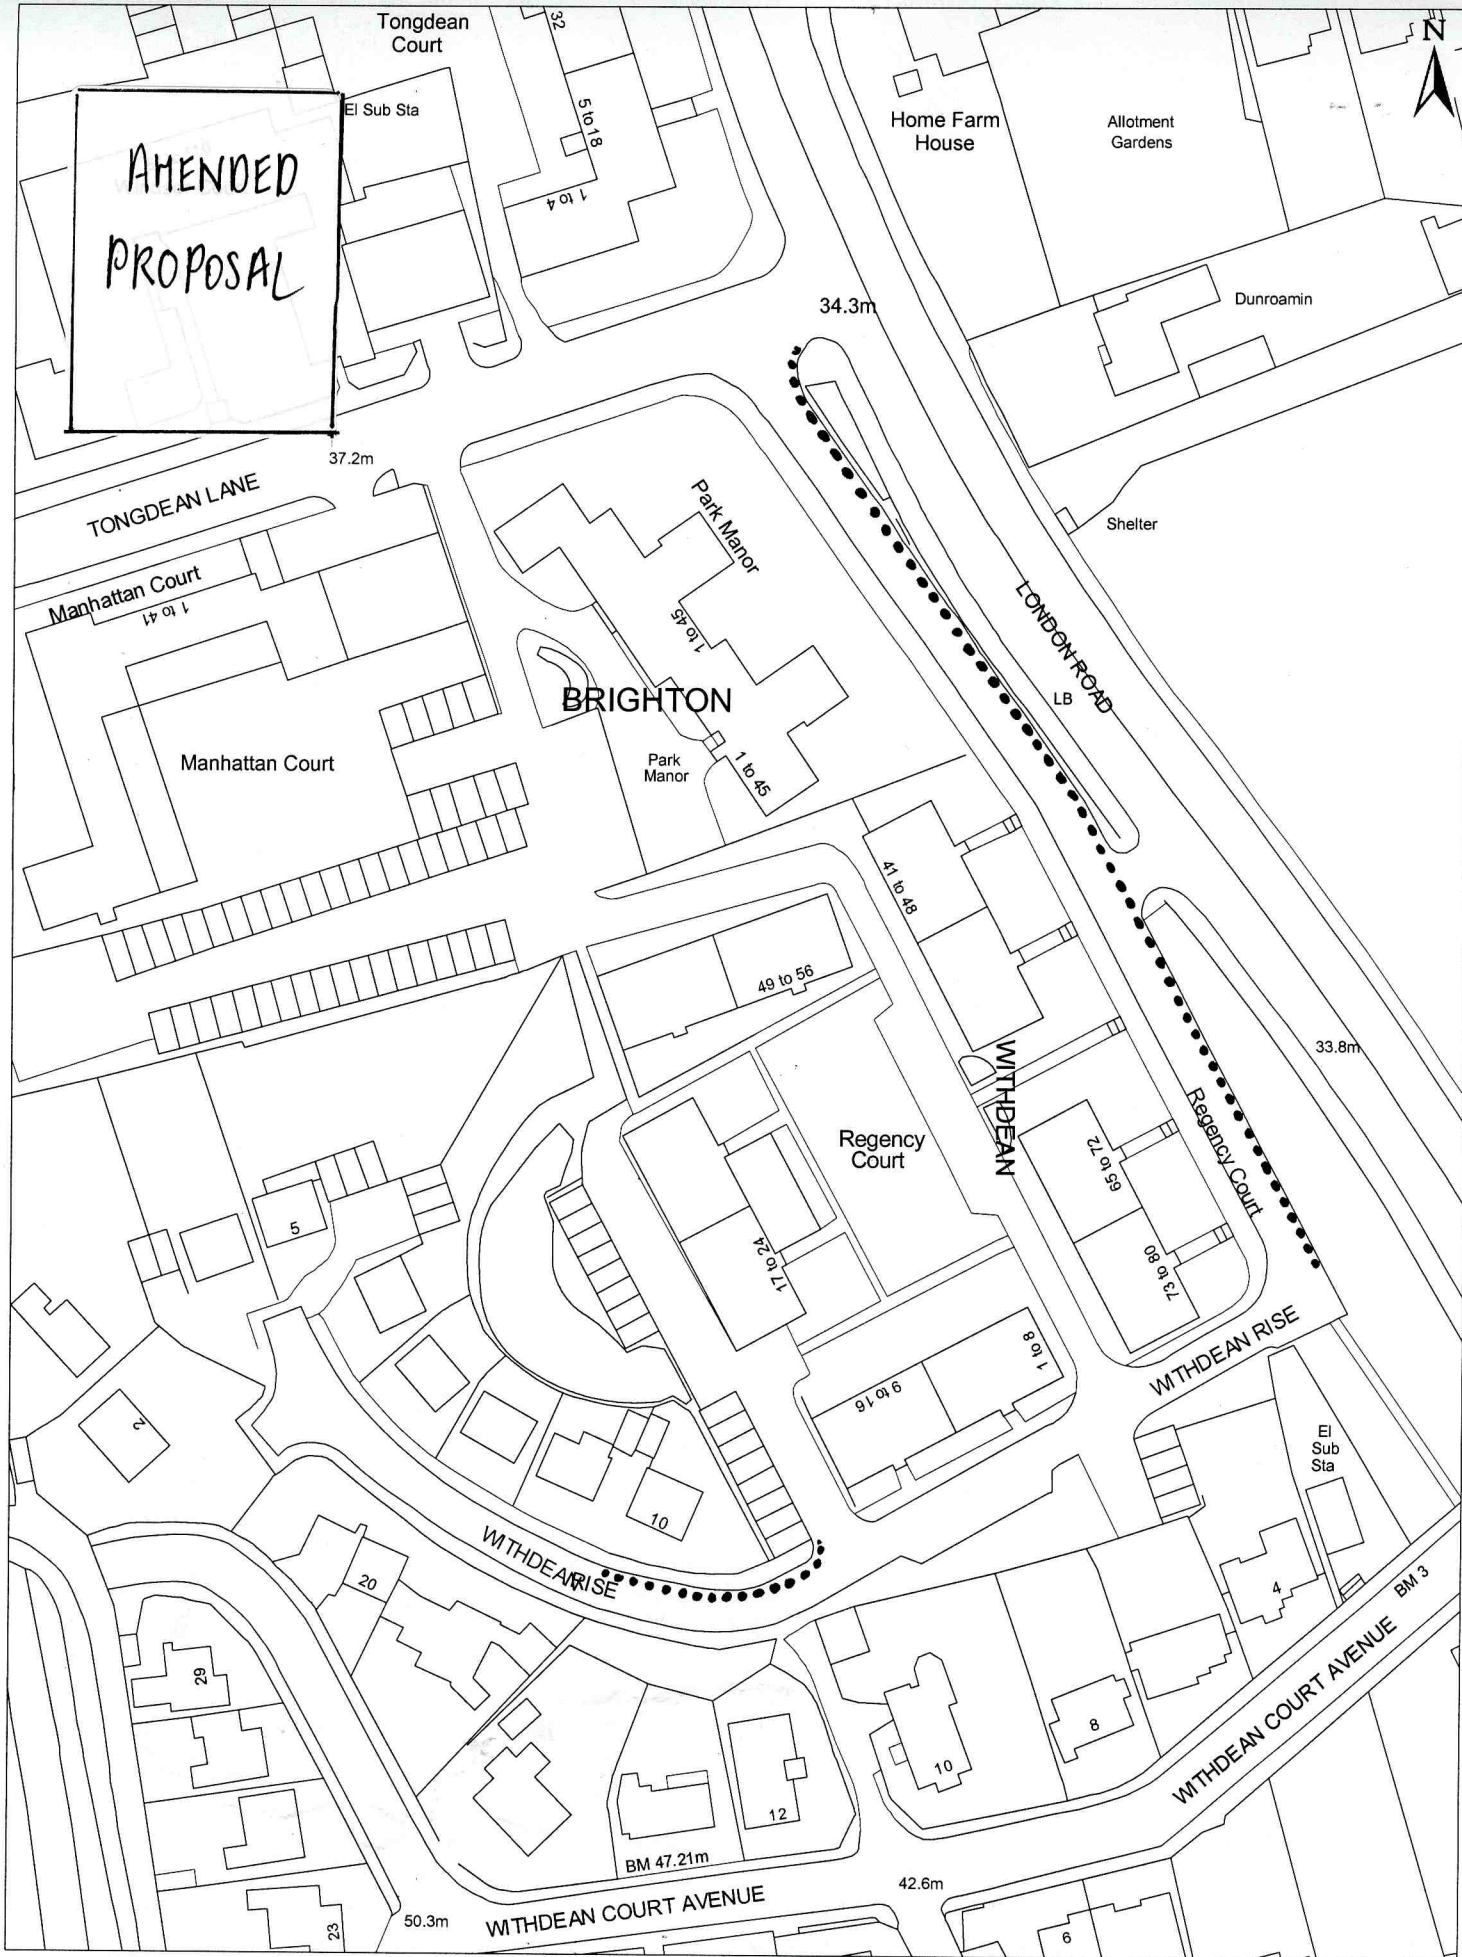

Scale 1:500


**WITHDEAN RISE
PROPOSED PARKING RESTRICTIONS**

●●● PROPOSED NO WAITING AT ANY TIME
(DOUBLE YELLOW LINES)

Reproduction from the Ordnance Survey mapping with the Permission of the Controller of H.M. Stationery Office. © Crown Copyright. Unauthorised reproduction infringes Crown copyright and may lead to prosecution or Civil Proceedings. Brighton & Hove Council. Licence : LA09068L, 2001.



Brighton & Hove

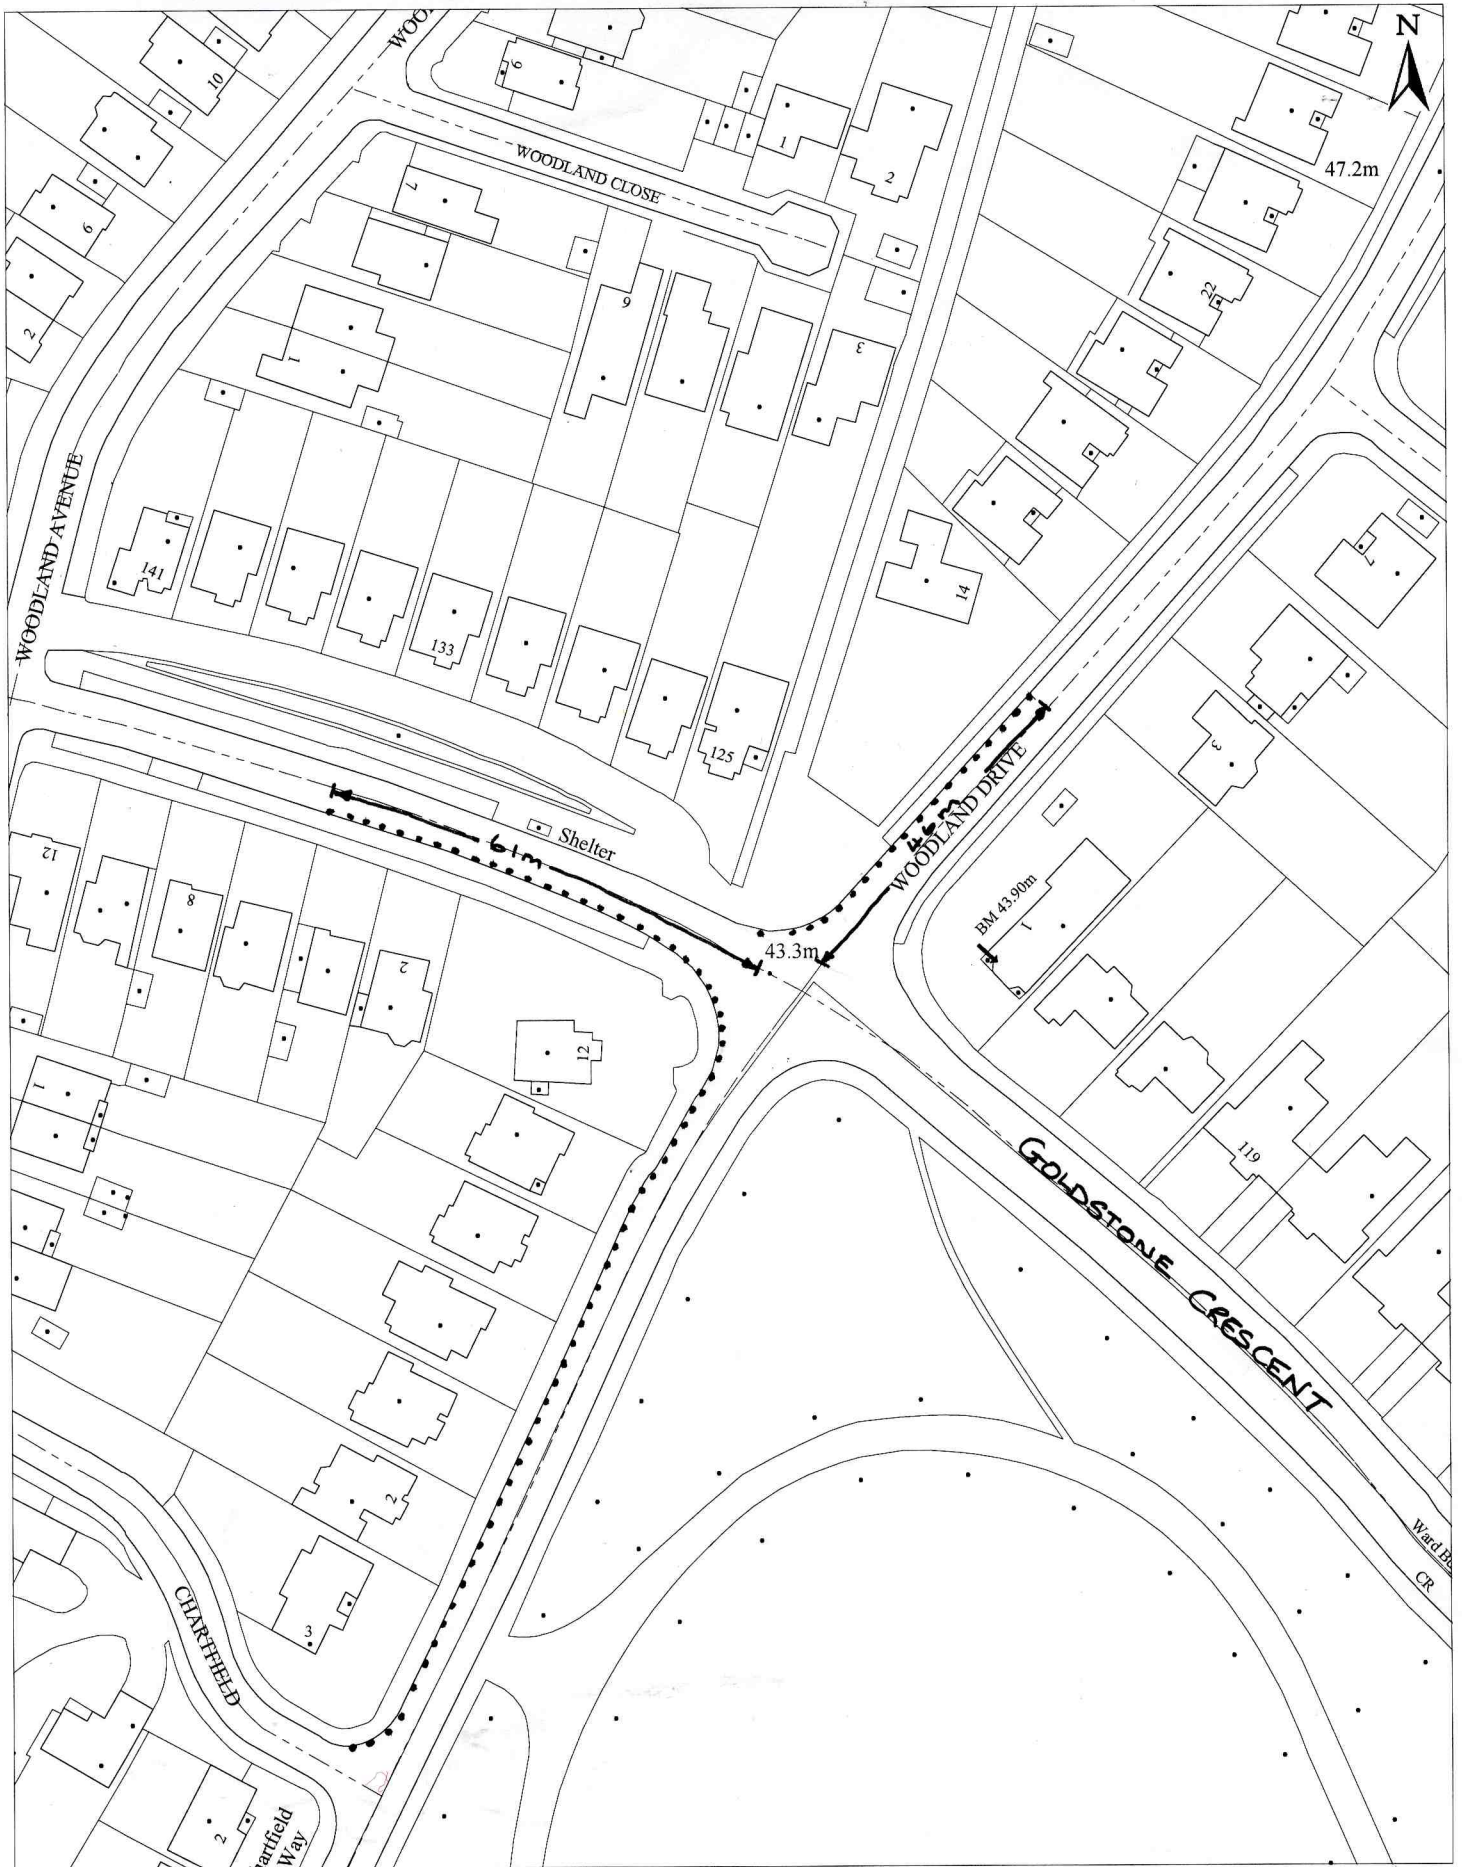

SCALE : 1:1000

..... NO WAITING AT ANY TIME
(DOUBLE YELLOW LINES)

**PROPOSED PARKING RESTRICTIONS
GOLDSTONE CRESCENT & WOODLAND DRIVE, HOVE**

Reproduction from the Ordnance Survey mapping with the Permission of the Controller of H.M. Stationery Office© Crown Copyright. Unauthorised reproduction infringes Crown copyright and may lead to prosecution or Civil Proceedings. Brighton & Hove Council. Licence : LA09068L, 2003.



Brighton & Hove