


# Missing Link 39

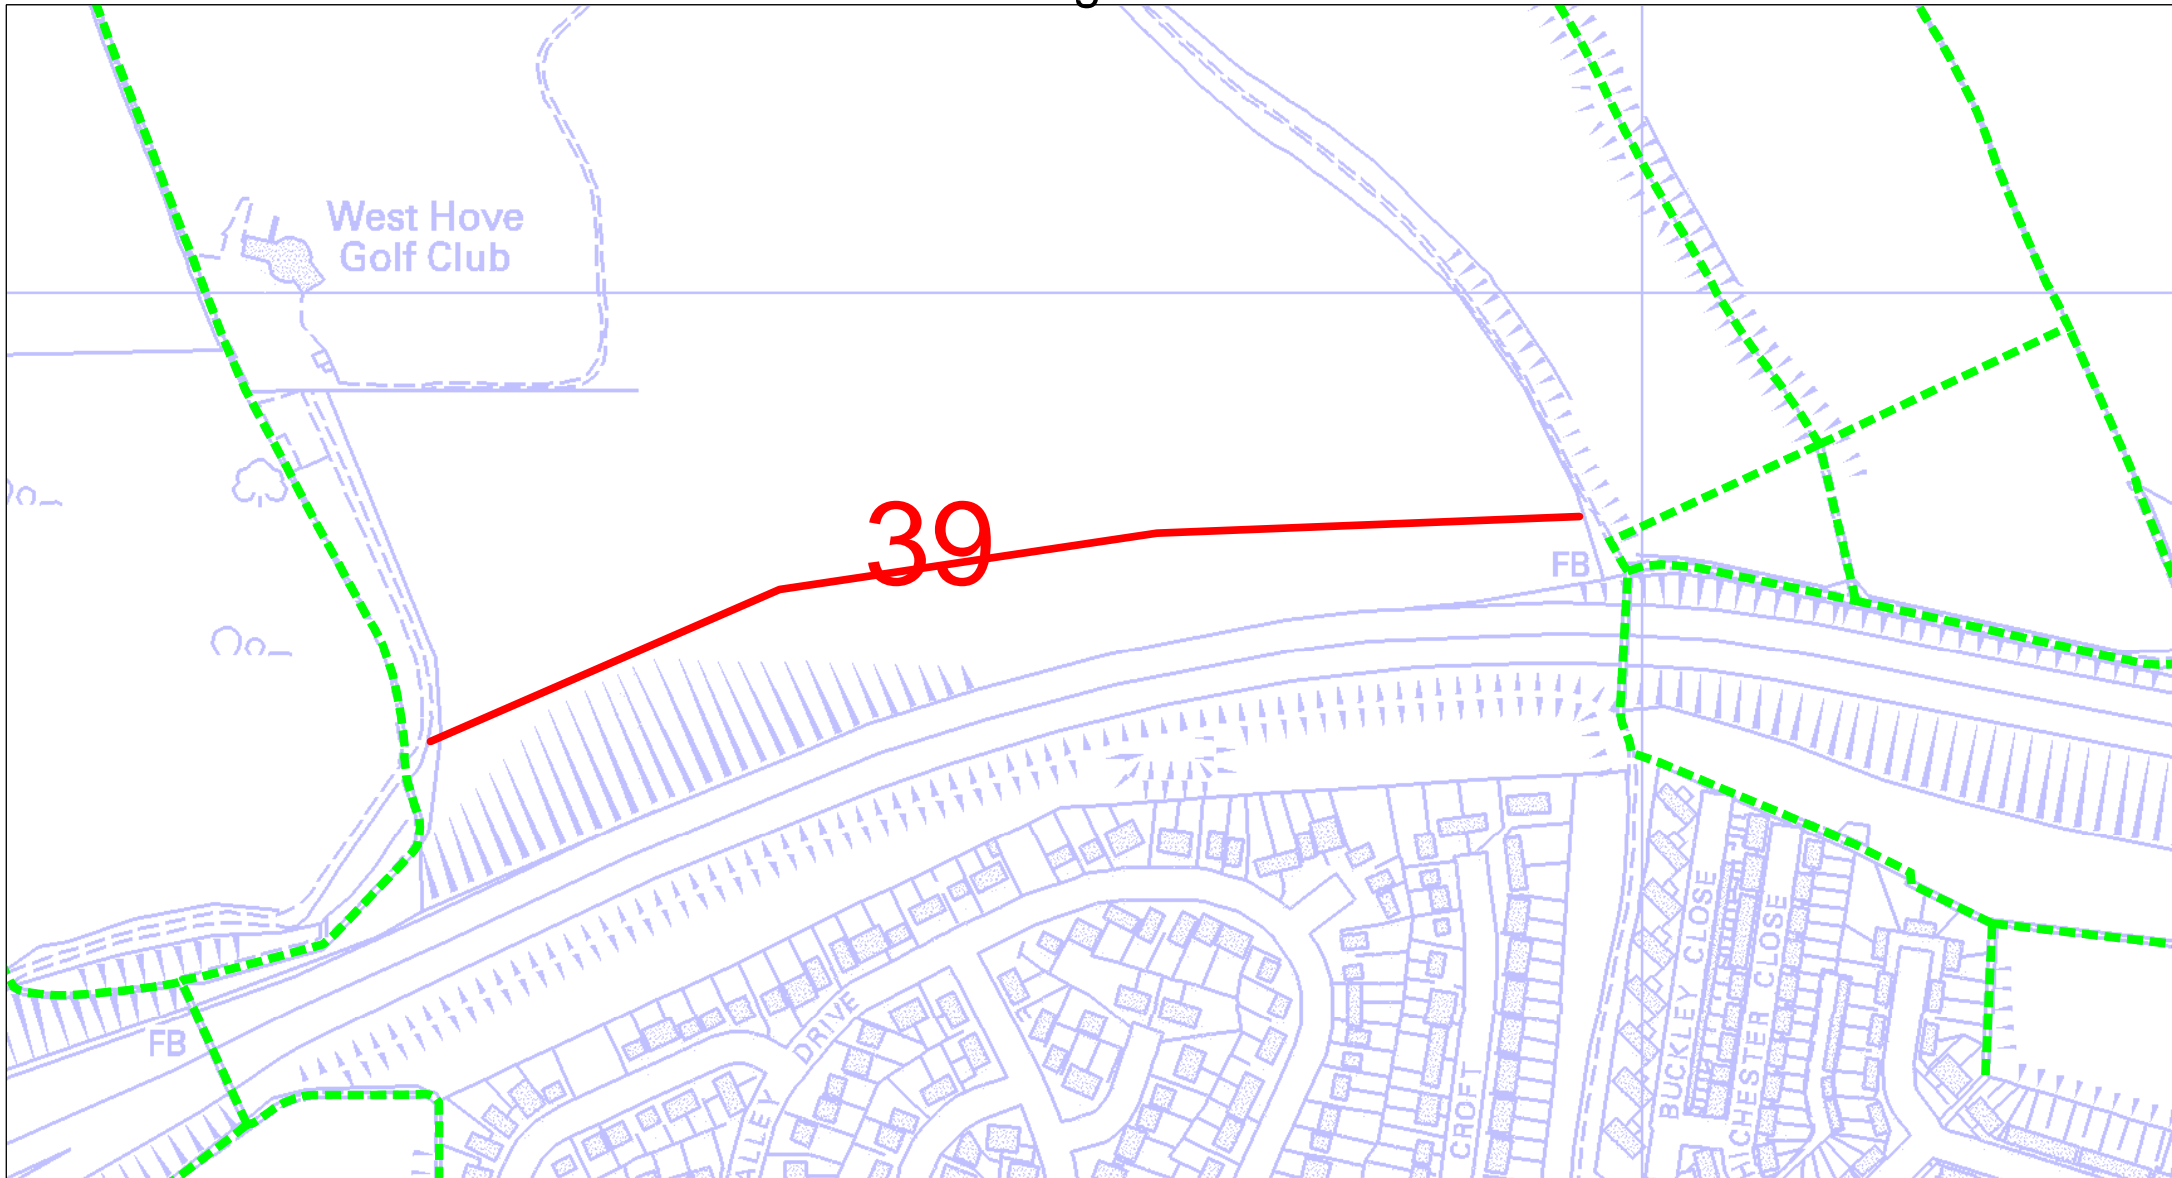

Reproduced from the Ordnance Survey mapping with the permission of the Controller of H.M. Stationery Office. © Crown copyright. Unauthorised reproduction infringes Crown copyright and may lead to prosecution or Civil Proceedings. Brighton & Hove City Council. Licence : 100020999, 2007.

Date: 29/10/07

Scale 1:4000



Missing Link



existing right of way



**Brighton & Hove  
City Council**