


# BH2016/05099 25 Stonery Close, Portslade

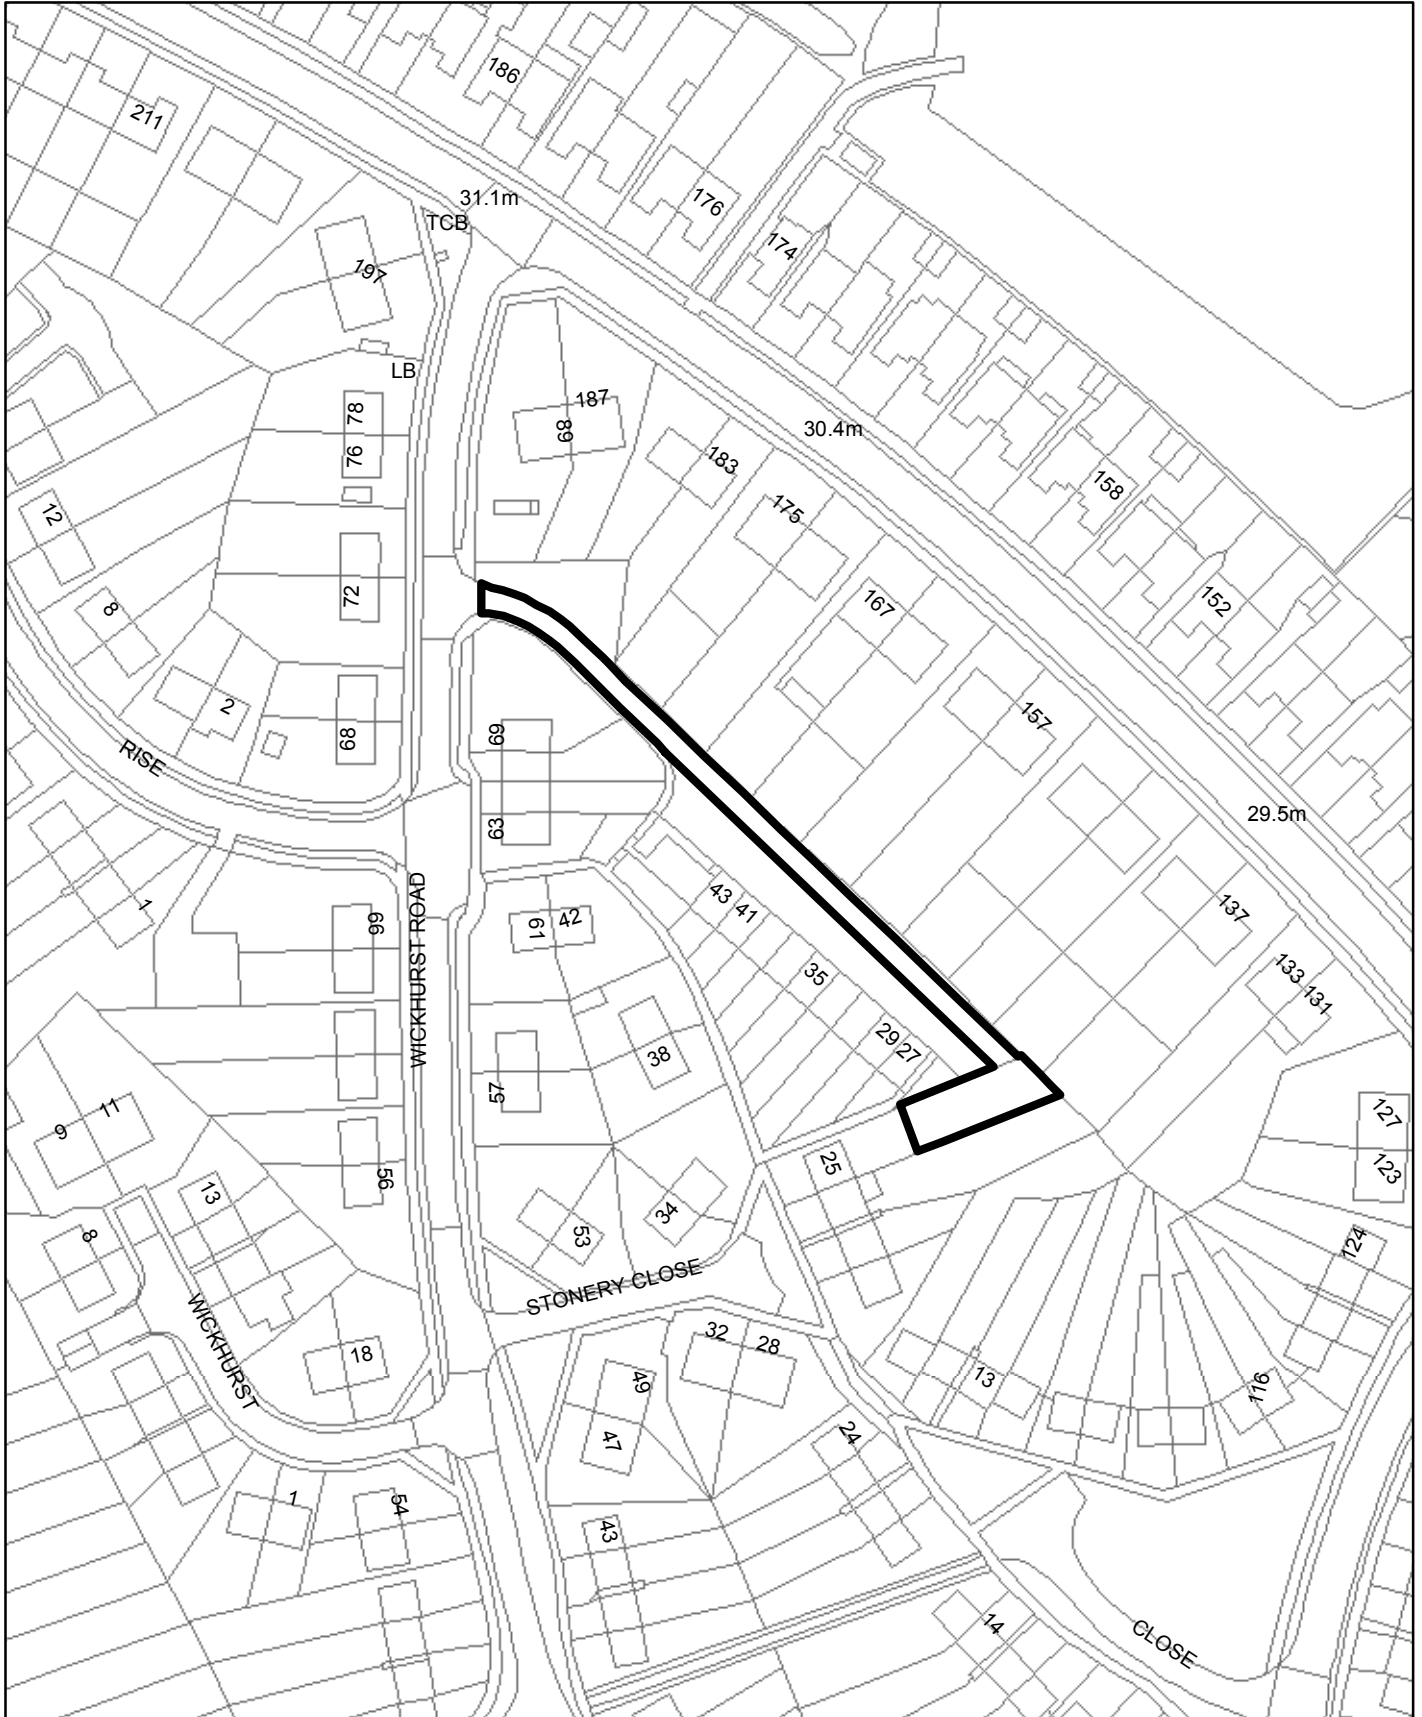

**Brighton & Hove  
City Council**



**Scale: 1:1,250**

