

- Red line denotes boundary of application site - 1627m²
- BHCC land ownership blue line.
- Proposed buildings

REV	DATE	DESCRIPTION

Drawing Status
PLANNING



Brighton & Hove City Council
Property & Design
Hove Town Hall, Norton Road
Hove, East Sussex, BN3 3BQ
Telephone. (01273) 290000


Project
**Animal Welfare Facility
Hangleton Bottom
Hangleton Link Road, Hove**

Title
**Site Location Plan
As Proposed**

Drawn By CM	Checked TF	Date 22/12/17
----------------	---------------	------------------

Project No. GEN 247	Scale 1:1250 @A3
-------------------------------	---------------------

Drawing No. 001	Revision
---------------------------	----------

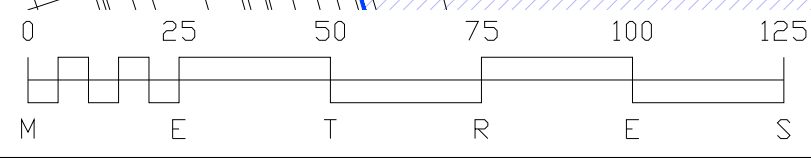

This drawing should be read in conjunction with all other drawings. Do not scale. All Dimensions must be site checked. Copyright © Brighton & Hove City Council.

