


3D model view looking north towards the cattery elevation



View along external walkway outside the dog kennels

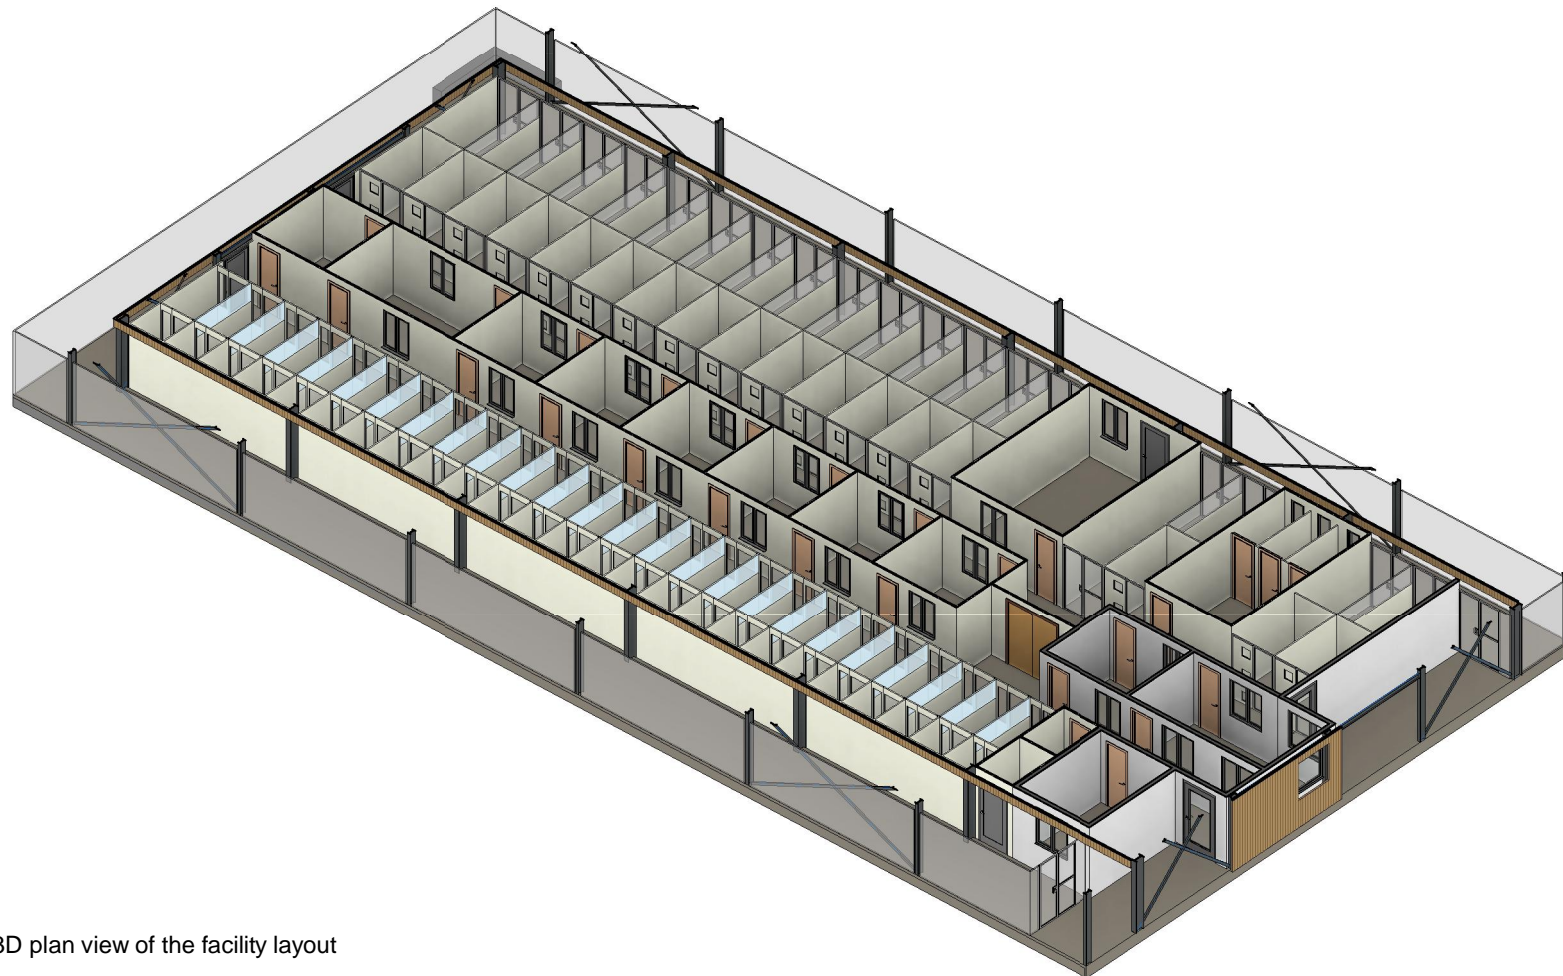

3D plan view of the facility layout



Internal view along kennel corridor

Rev	Date	Description
Drawing Status		
PLANNING		
		
Brighton & Hove City Council Property & Design Hove Town Hall, Norton Road Hove, East Sussex, BN3 3BQ Telephone 01273 290000		
Project		
Animal Welfare Facility		
Hangleton Bottom		
Hangleton Link Road		
Hove		
Title		
3D Views 2		
Drawn By	Checked By	Date
CM	TM	22/12/17
Project No.	Scale	
GEN 247	N/A@A3	
Drawing No.	Revision	
008		

