


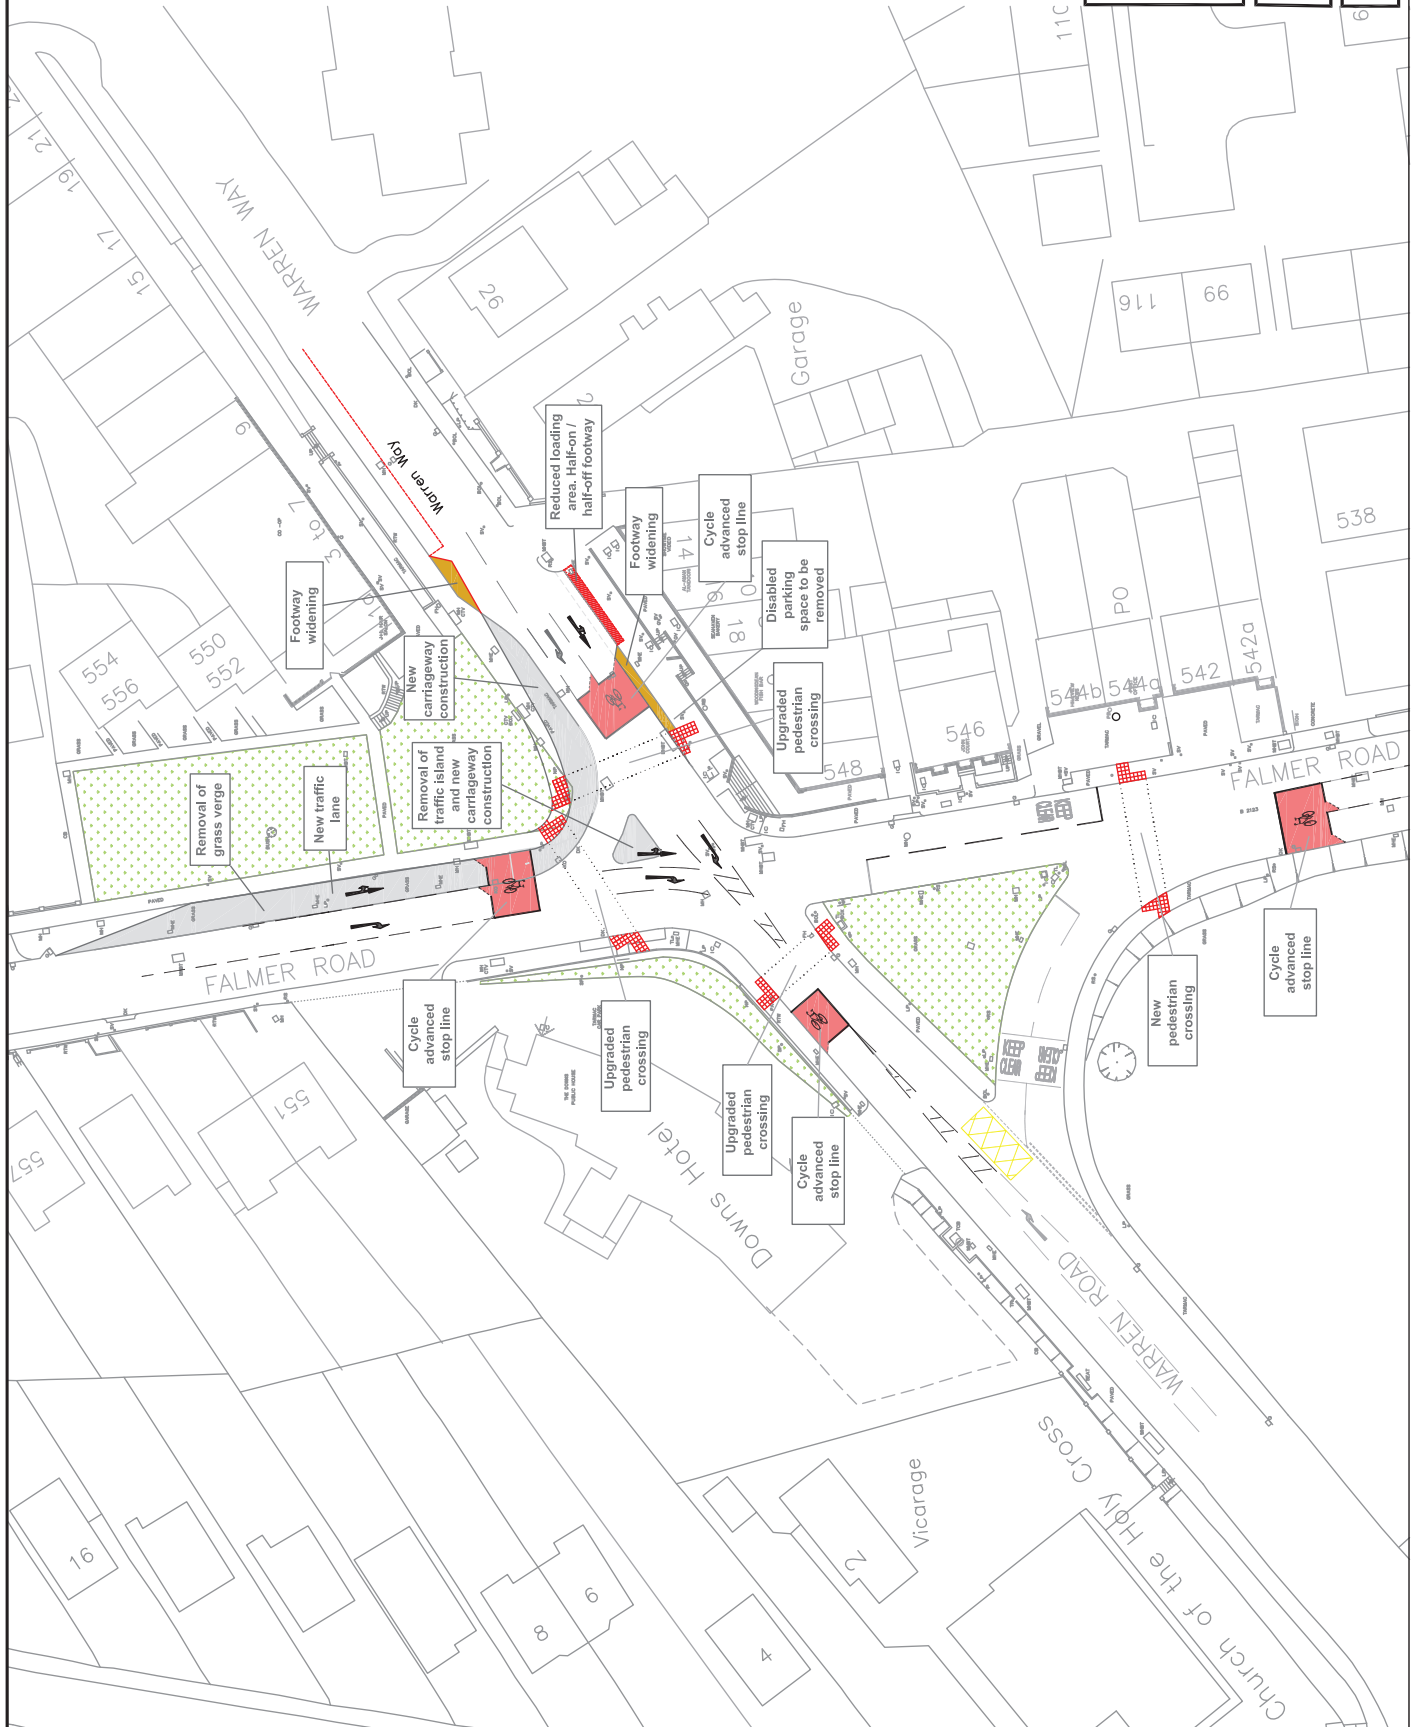

Reproduced from the Ordnance Survey mapping with the permission of the Controller of H.M. Stationary Office.
 © Crown copyright. Unauthorised reproduction infringes Crown copyright and may lead to prosecution or Civil Proceedings.
 Brighton & Hove City Council, Licence: 100020999, 2008.



Brighton & Hove City Council

Project Name	FALMER ROAD / WARREN ROAD WOODINGDEAN	
Drawing No	NNSTS025	Scale
Rev		Not to Scale

