


- KEY**
-  EXISTING FOOTWAY
 -  EXISTING CARRIAGEWAY
 -  EXISTING PRIVATE ACCESS

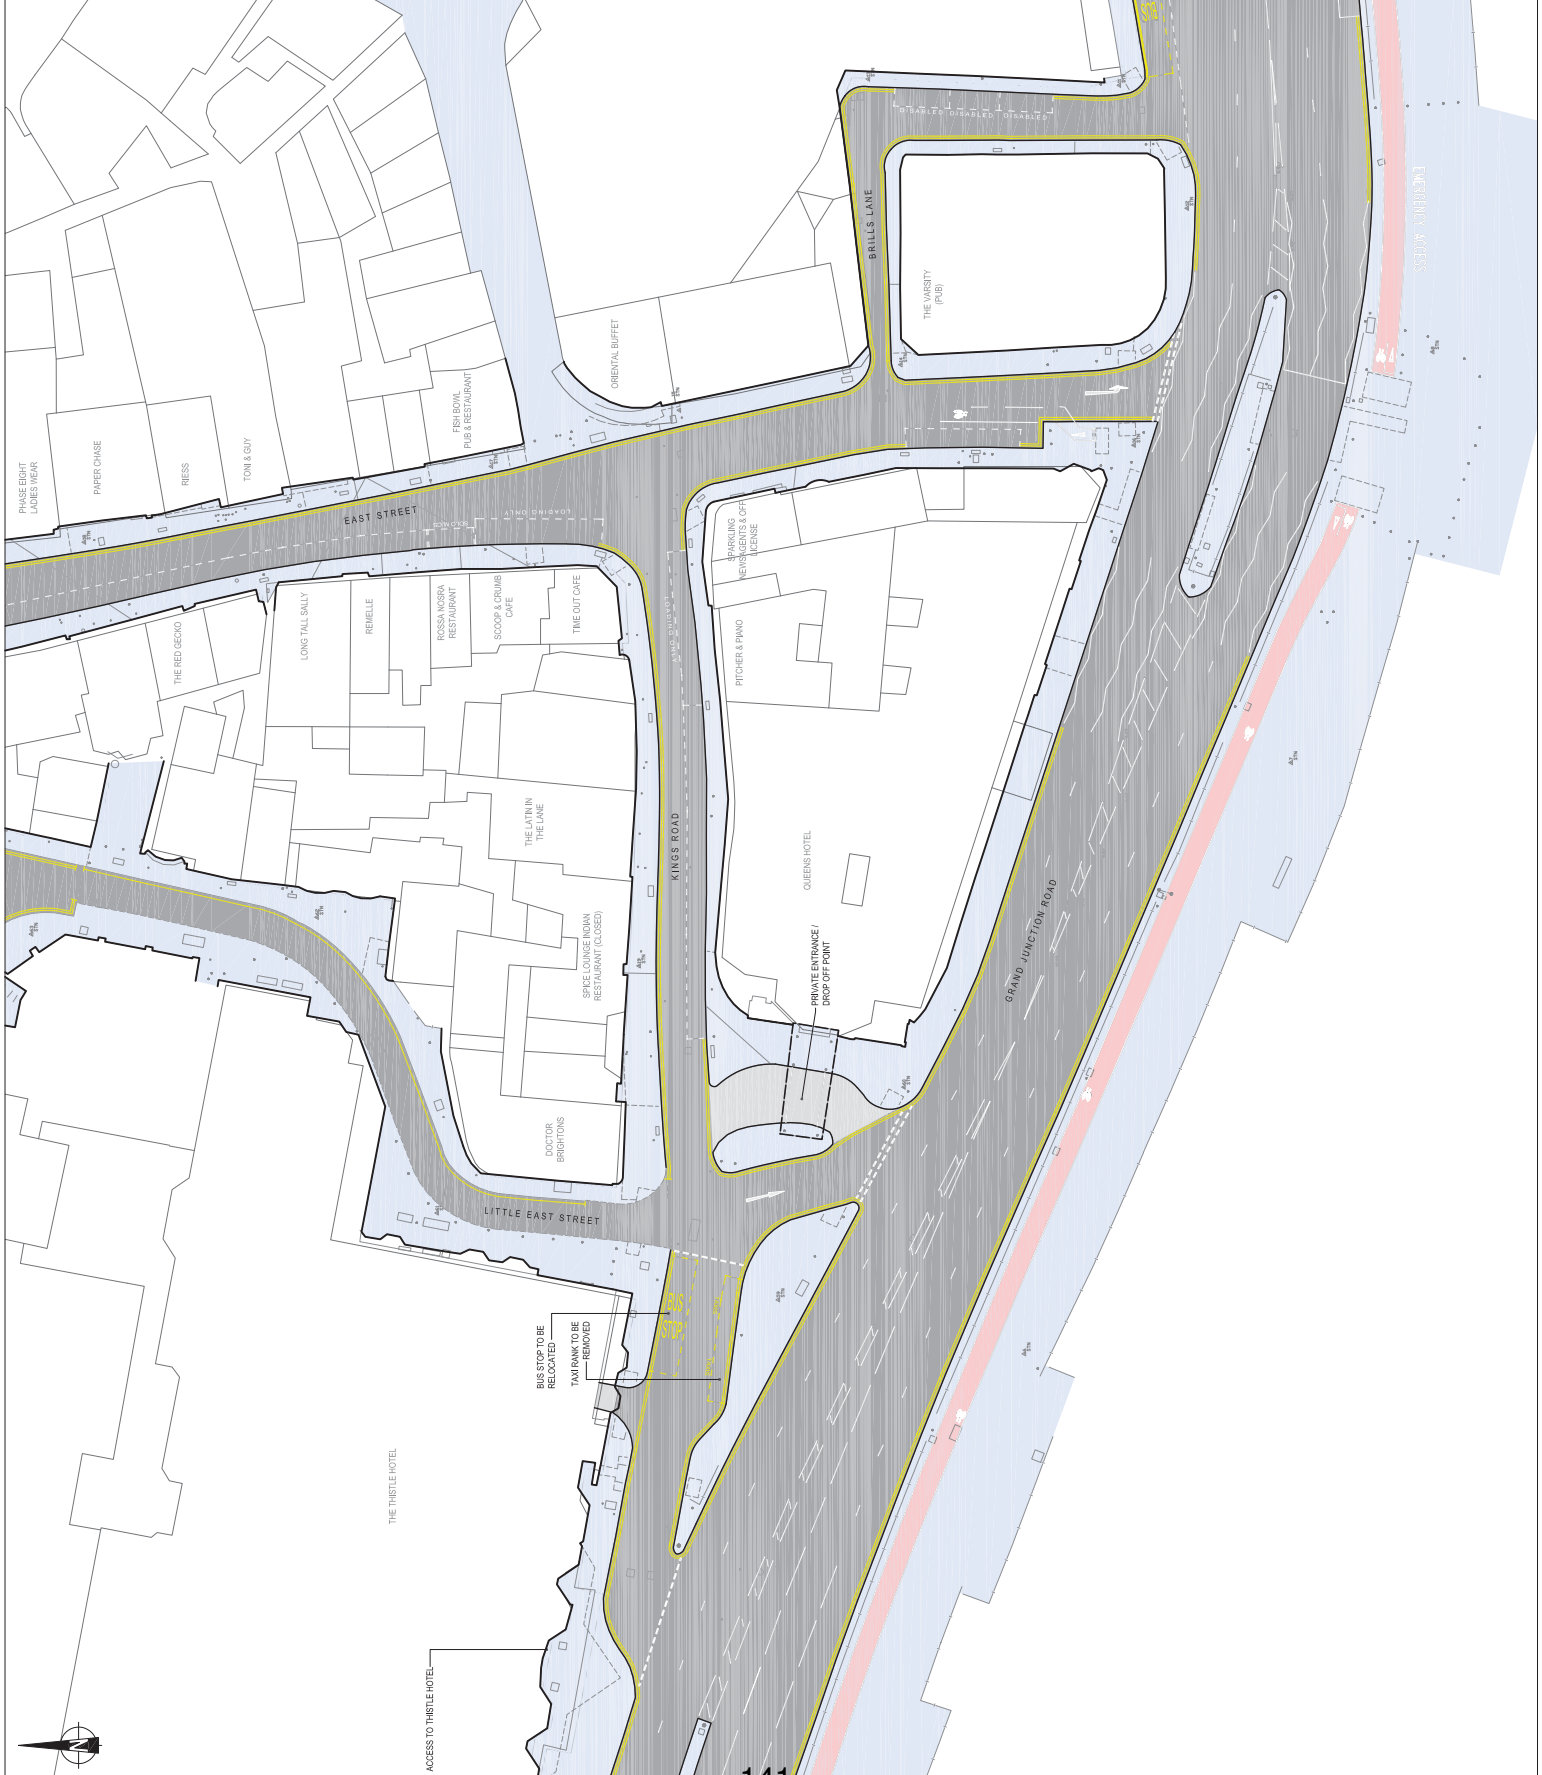

FOR INFORMATION

PEDESTRIAN NETWORK IMPROVEMENT SCHEME

PHASE 2 - EXISTING LAYOUT

Mark	Revision	Drawn	Date	Checked
A	BHCC comments incorporated.	RCM	22/04/09	KM

Drawing Issue Status

Scale: As shown. Do not scale from this drawing. If in doubt, ask.

UTILITIES NOTE: The position of any existing public or private services, utility services, plant or apparatus shown on this drawing is for information only. The Contractor is to be responsible for the location of any existing services, plant or apparatus shown on this drawing. The Contractor is to be responsible for the location of any existing services, plant or apparatus shown on this drawing.

FOR INFORMATION

PEDESTRIAN NETWORK IMPROVEMENT SCHEME

PHASE 2 - EXISTING LAYOUT

Client

Brigden & Howe City Council

Date of the Issue: 01/11/2019
 Drawn by: LC
 At scale: 1:250
 Checked by: KM
 Drawing Number: 21770/005/001
 Revision: A

peterbrett
 Offices throughout the UK, Ireland, continental Europe, Africa, Australia
 www.peterbrett.co.uk
 © Peter Brett Associates LLP
 REGD. NO. 10118 990 0761 Fax: 0118 990 7498

