


BH2018/02558 106, 108 & 110 Downs Valley Road

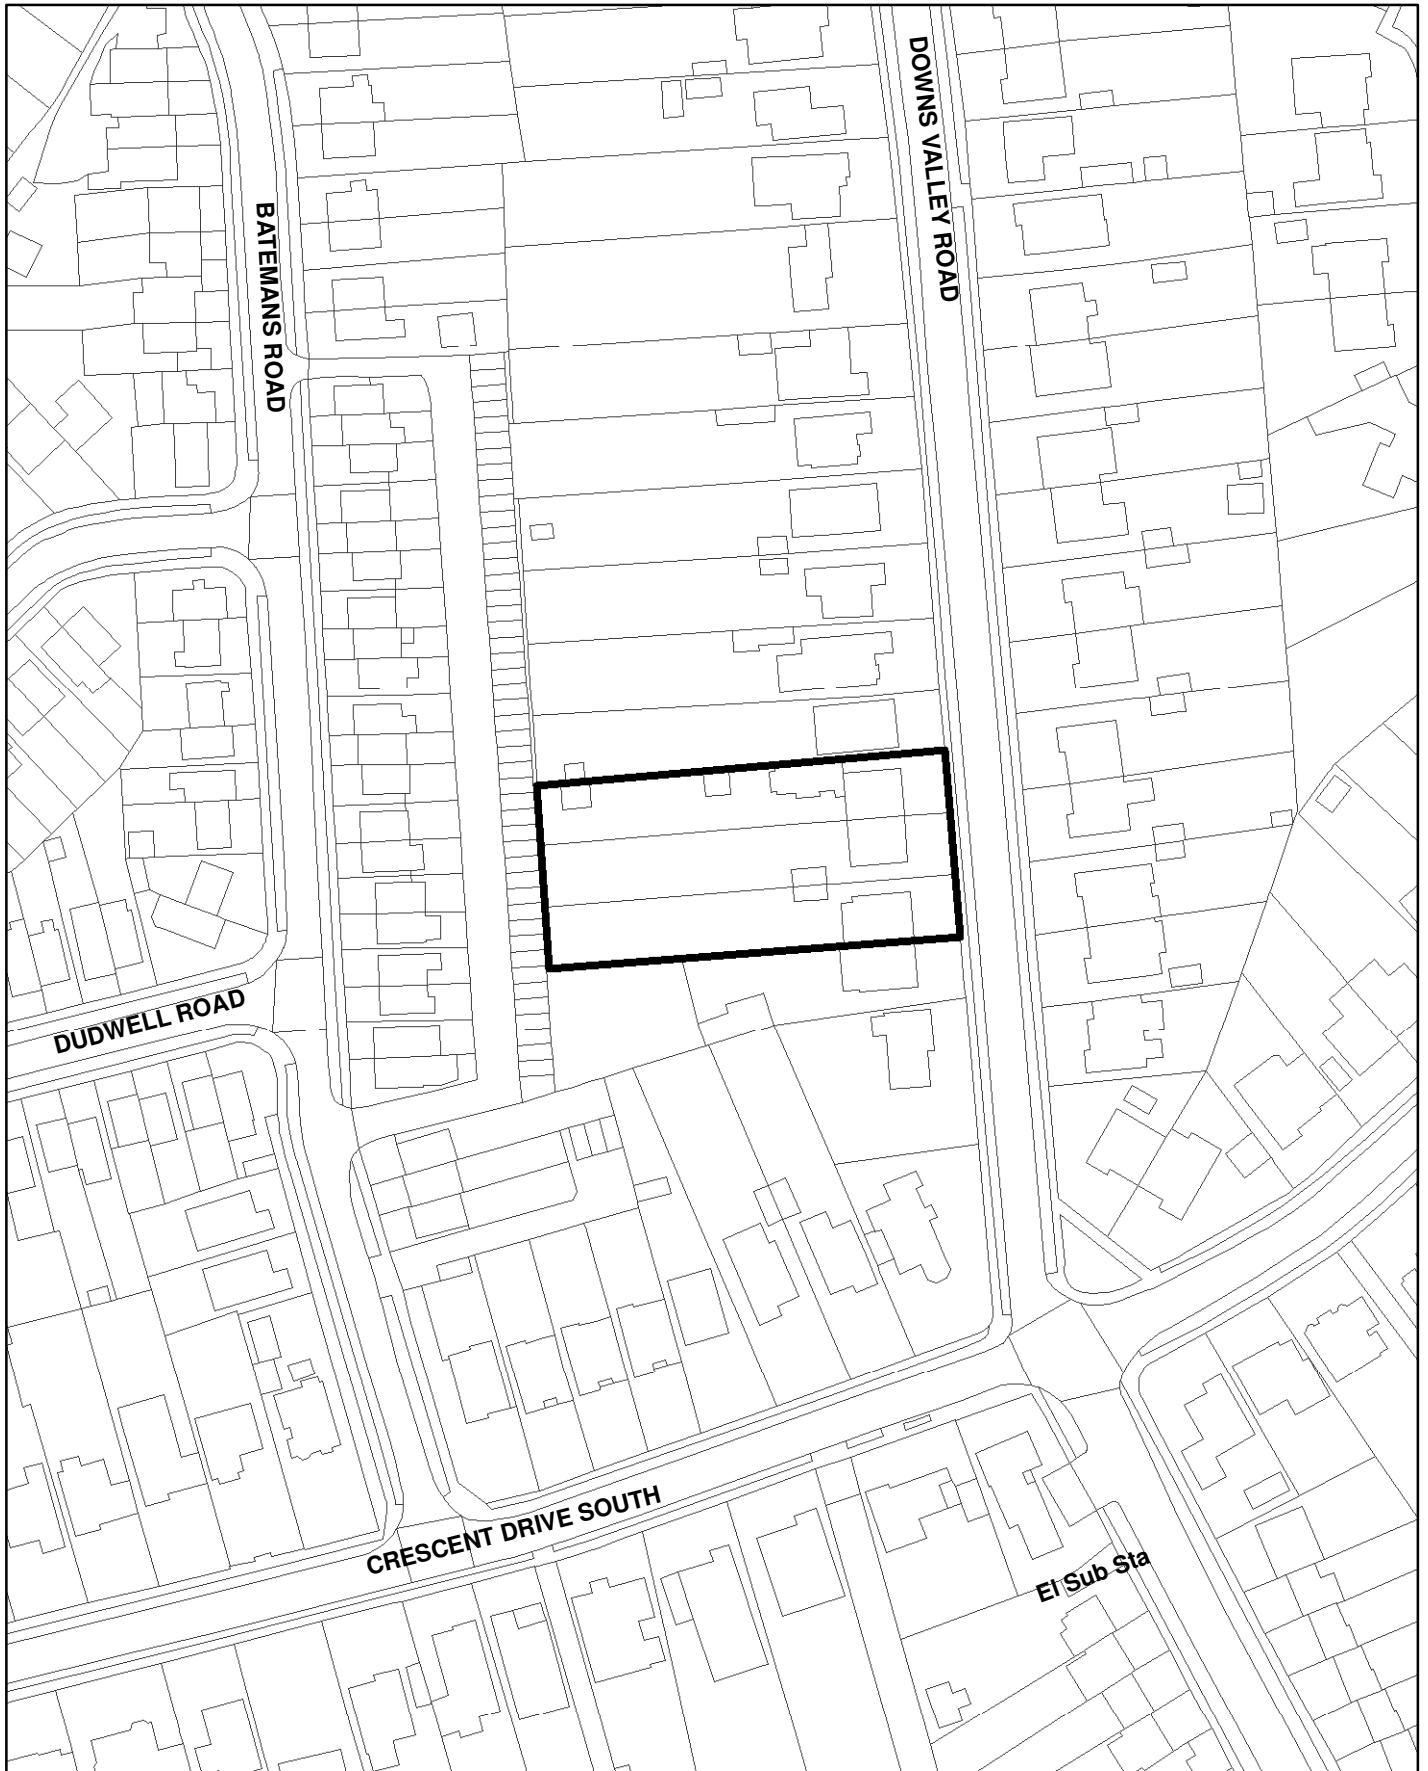

Scale: 1:1,250

(c) Crown Copyright. All rights reserved. Licence: 100020999, Brighton & Hove City Council. 2019.

