


Notes
1. All dimensions are in millimetres unless noted otherwise.
2. Do not scale from this drawing.
Revision

Project Name
ELECTRIC VEHICLE CHARGING POINTS
Drawing Title
BARTHOLOMEWS




**Brighton & Hove
City Council**

Drawn -	Checked -	Scale 1 : 200
Drawing No -		Rev

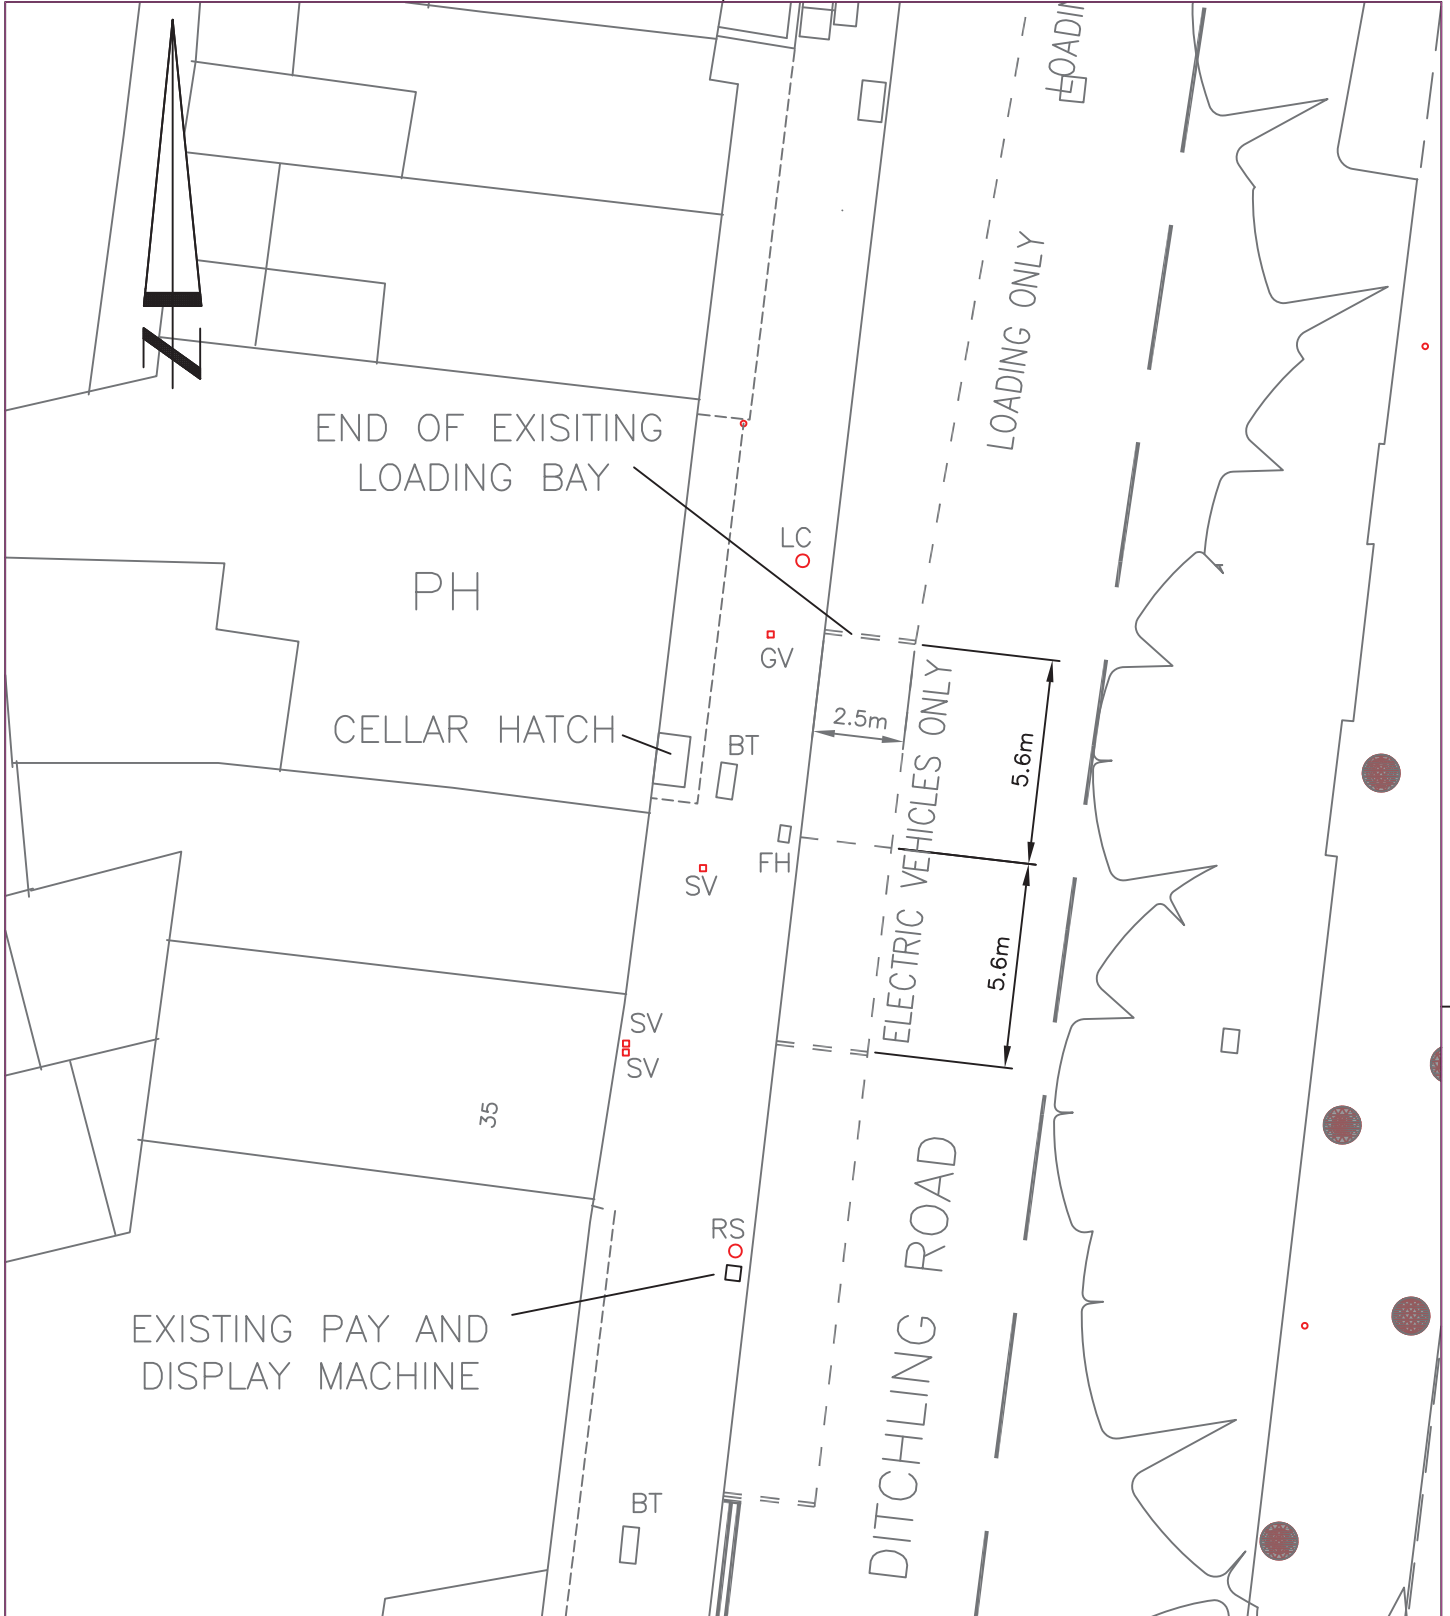

Notes
1. All dimensions are in millimetres unless noted otherwise.
2. Do not scale from this drawing.
Revision

Project Name	ELECTRIC VEHICLE CHARGING POINTS
Drawing Title	DITCHLING ROAD



**Brighton & Hove
City Council**

Drawn -	Checked -	Scale 1 : 200
Drawing No -		Rev