




APPENDIX F

KEY

- Very Satisfied/ Satisfied
- Neither satisfied/ Dissatisfied
- Dissatisfied/ Very dissatisfied
- No clear majority

147

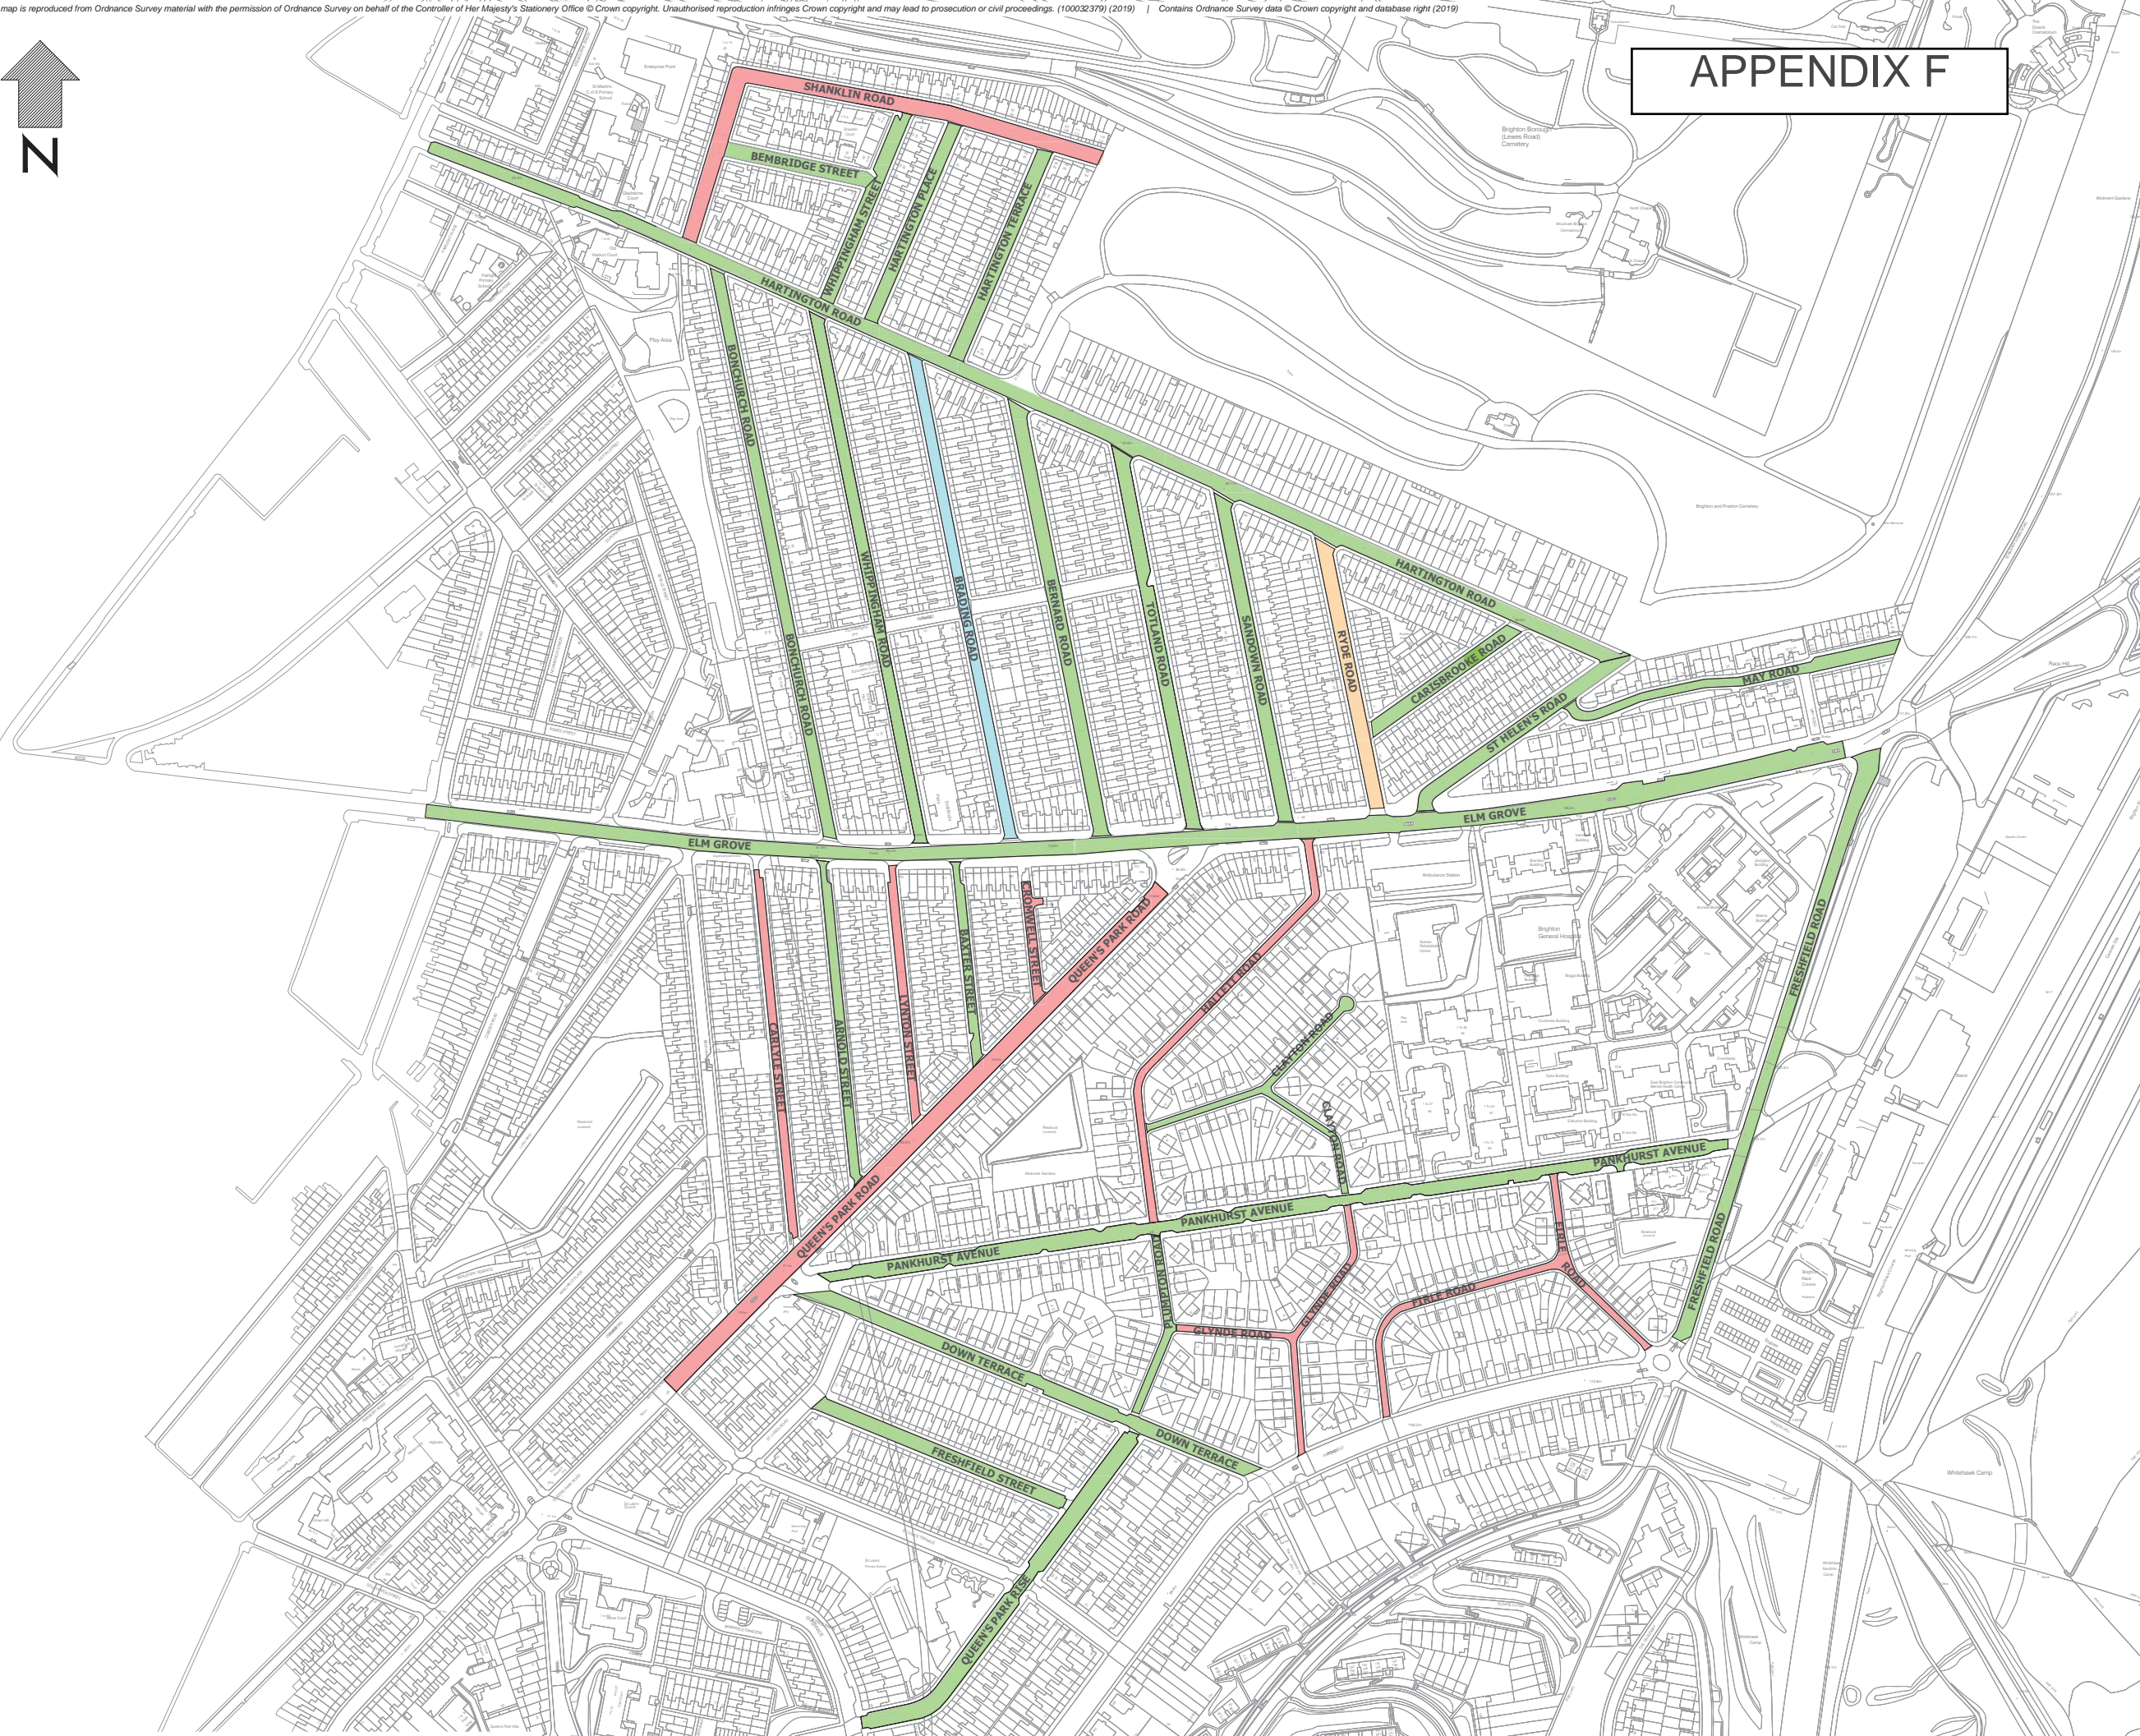

Rev	Date	Description	Drn	Chk	App
-	-	ORIGINAL ISSUE	-	-	-

This drawing has been specifically prepared to meet the requirements of the named client and may contain design and innovative features which differ from conventional design standards.



BSI
Unit 2 Holford Yard
London
WC1X 9HD
Tel. 0330 0080 855
Mail. info@projectcentre.co.uk
Web. www.projectcentre.co.uk

Client
Brighton & Hove City Council

Project
BHCC Parking Reviews

Drawing Title
Question 1- Zone S
Please indicate your satisfaction with the current Zone S parking scheme?

Drawing Status
FOR INFORMATION

Drawn	Designed	Date	Scale	Size
James Grimstead	James Grimstead	05/02/2019	1:2000	A1

