


**KINGSWAY & ST AUBYNS SOUTH - KEY**

- PROPOSED NO WAITING & NO LOADING AT ANY TIME
- EXISTING NO WAITING AT ANY TIME
- PROPOSED LOADING ONLY

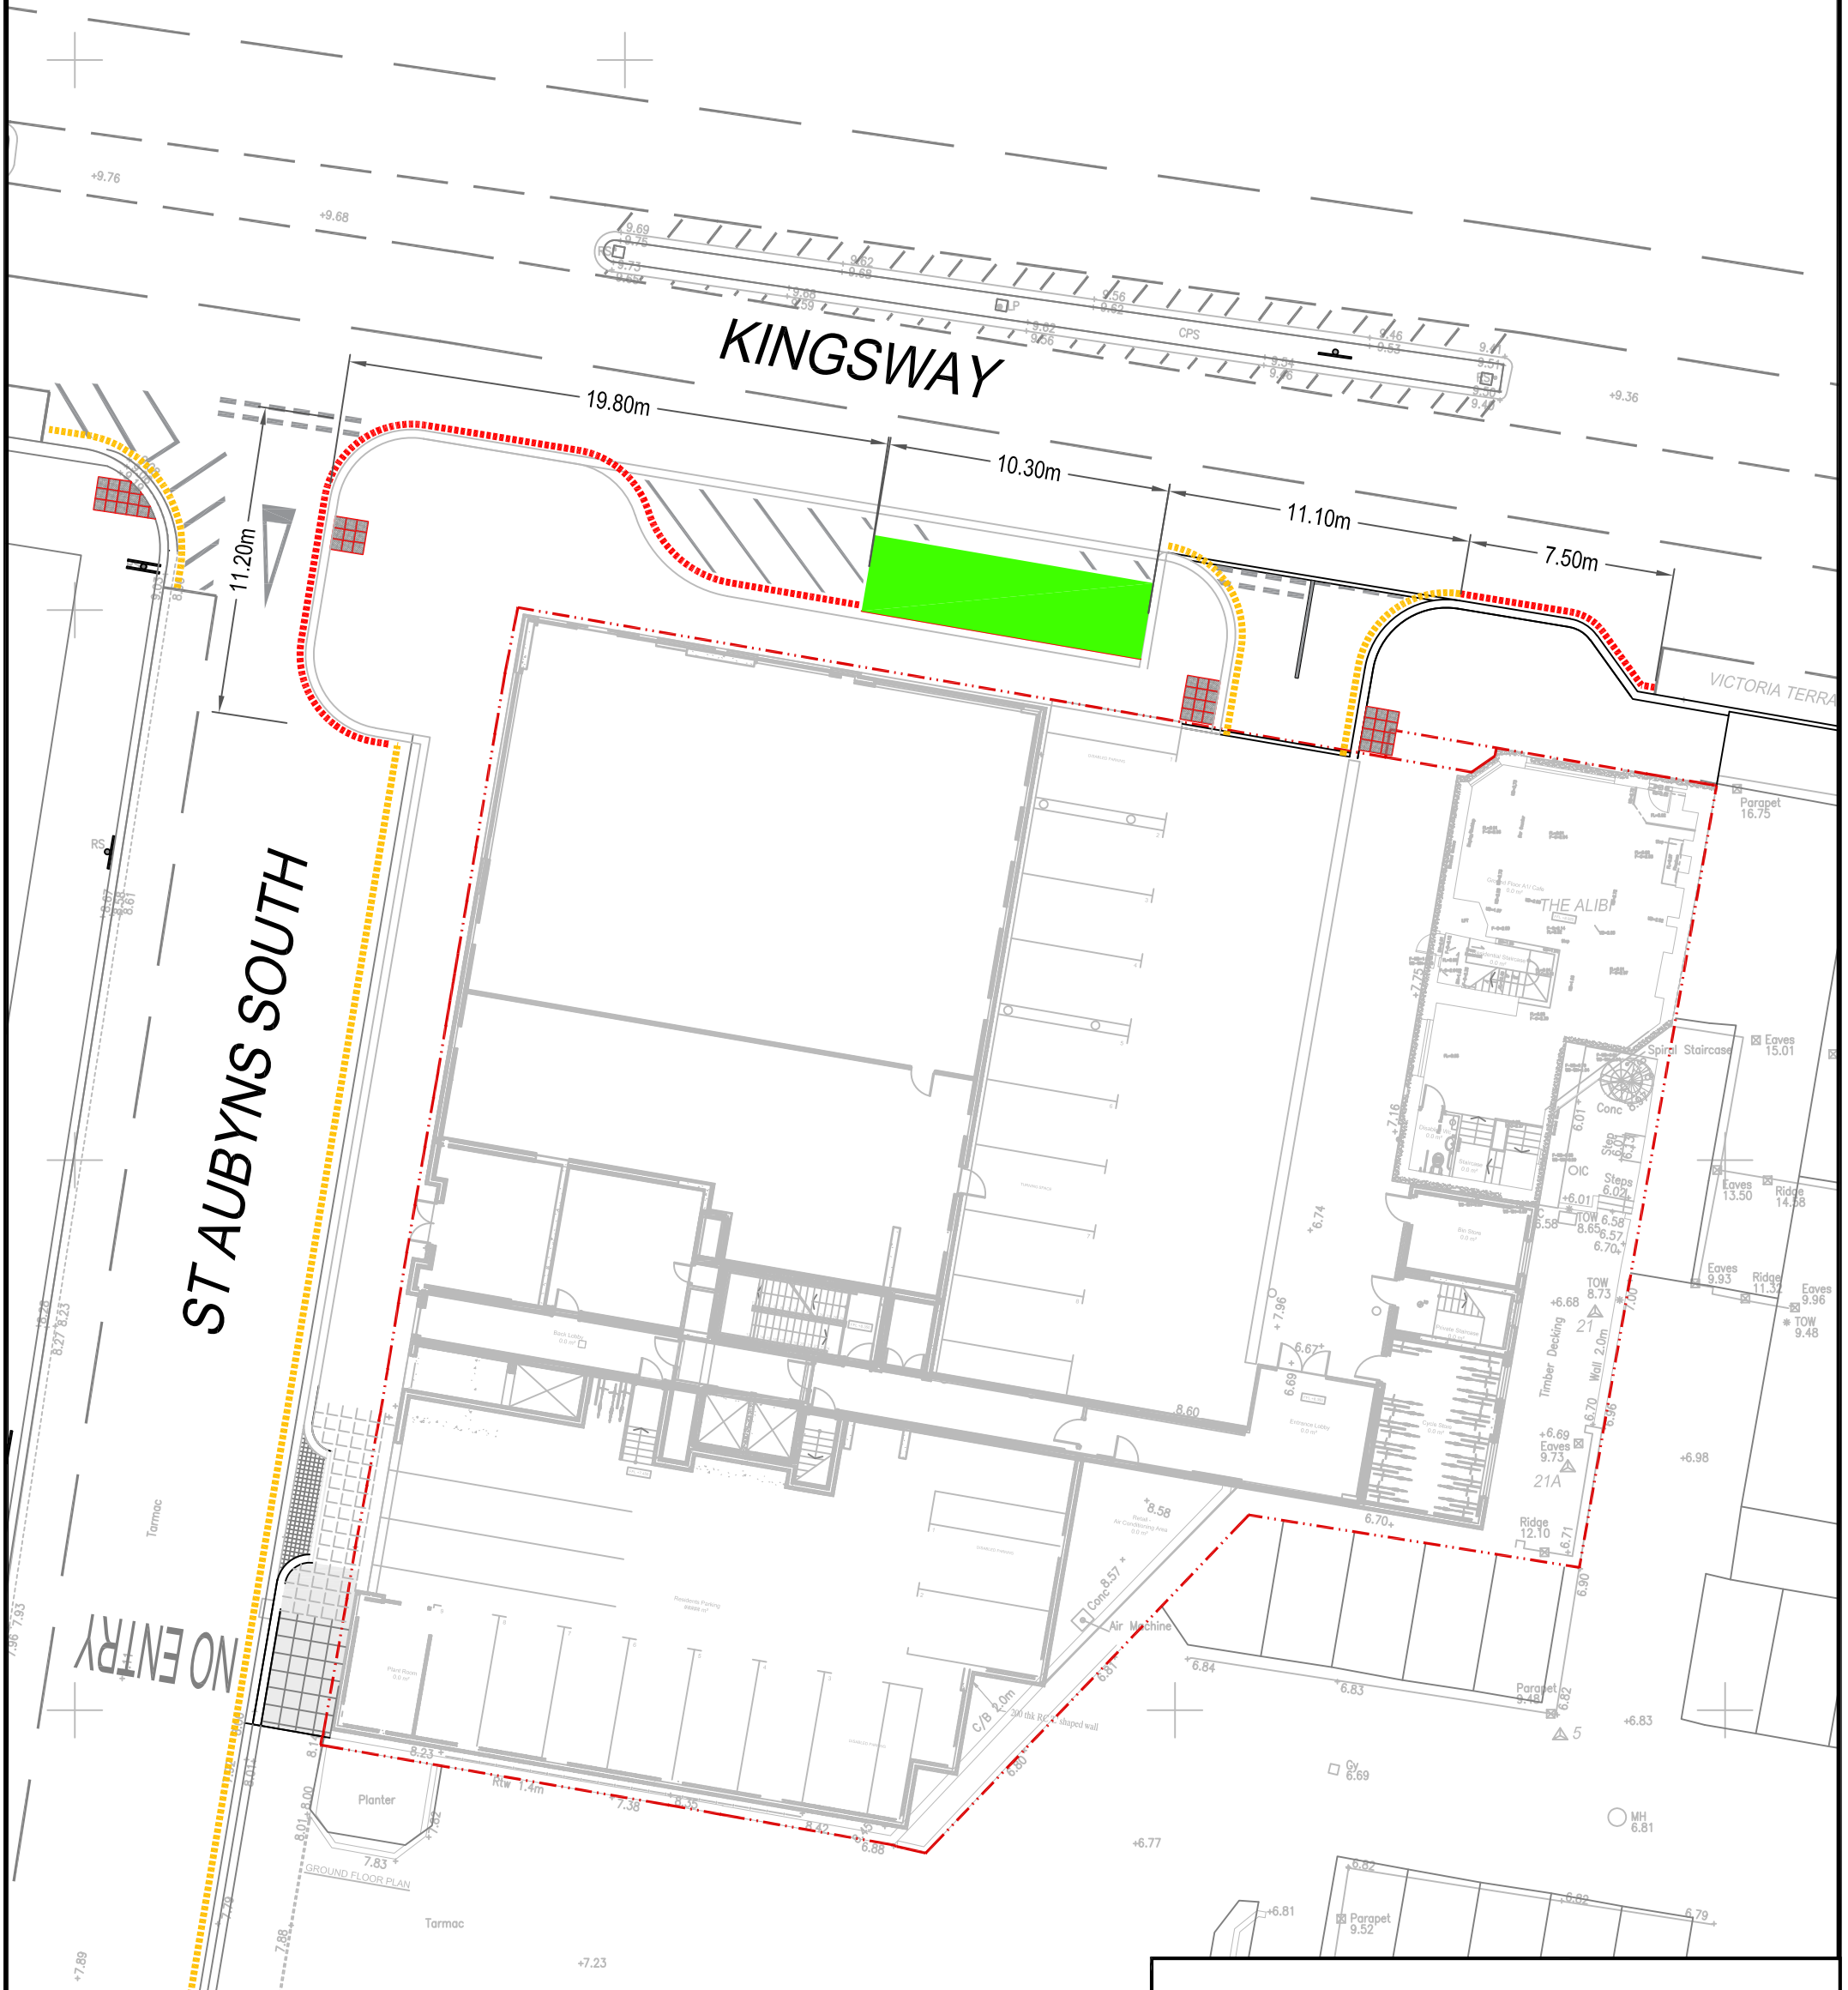

© Crown Copyright. Licence: 100020999. Brighton & Hove City Council, 2015

Project : KINGSWAY & ST AUBYNS SOUTH

Title : PROPOSED PARKING RESTRICTIONS

Scale : NTS

Date : NOV19

Drawn : CML

Drawing Number : B&H/CPZ\_N



