



APPENDIX B

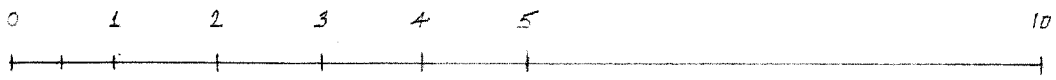

ORIGINAL SHEET - A3

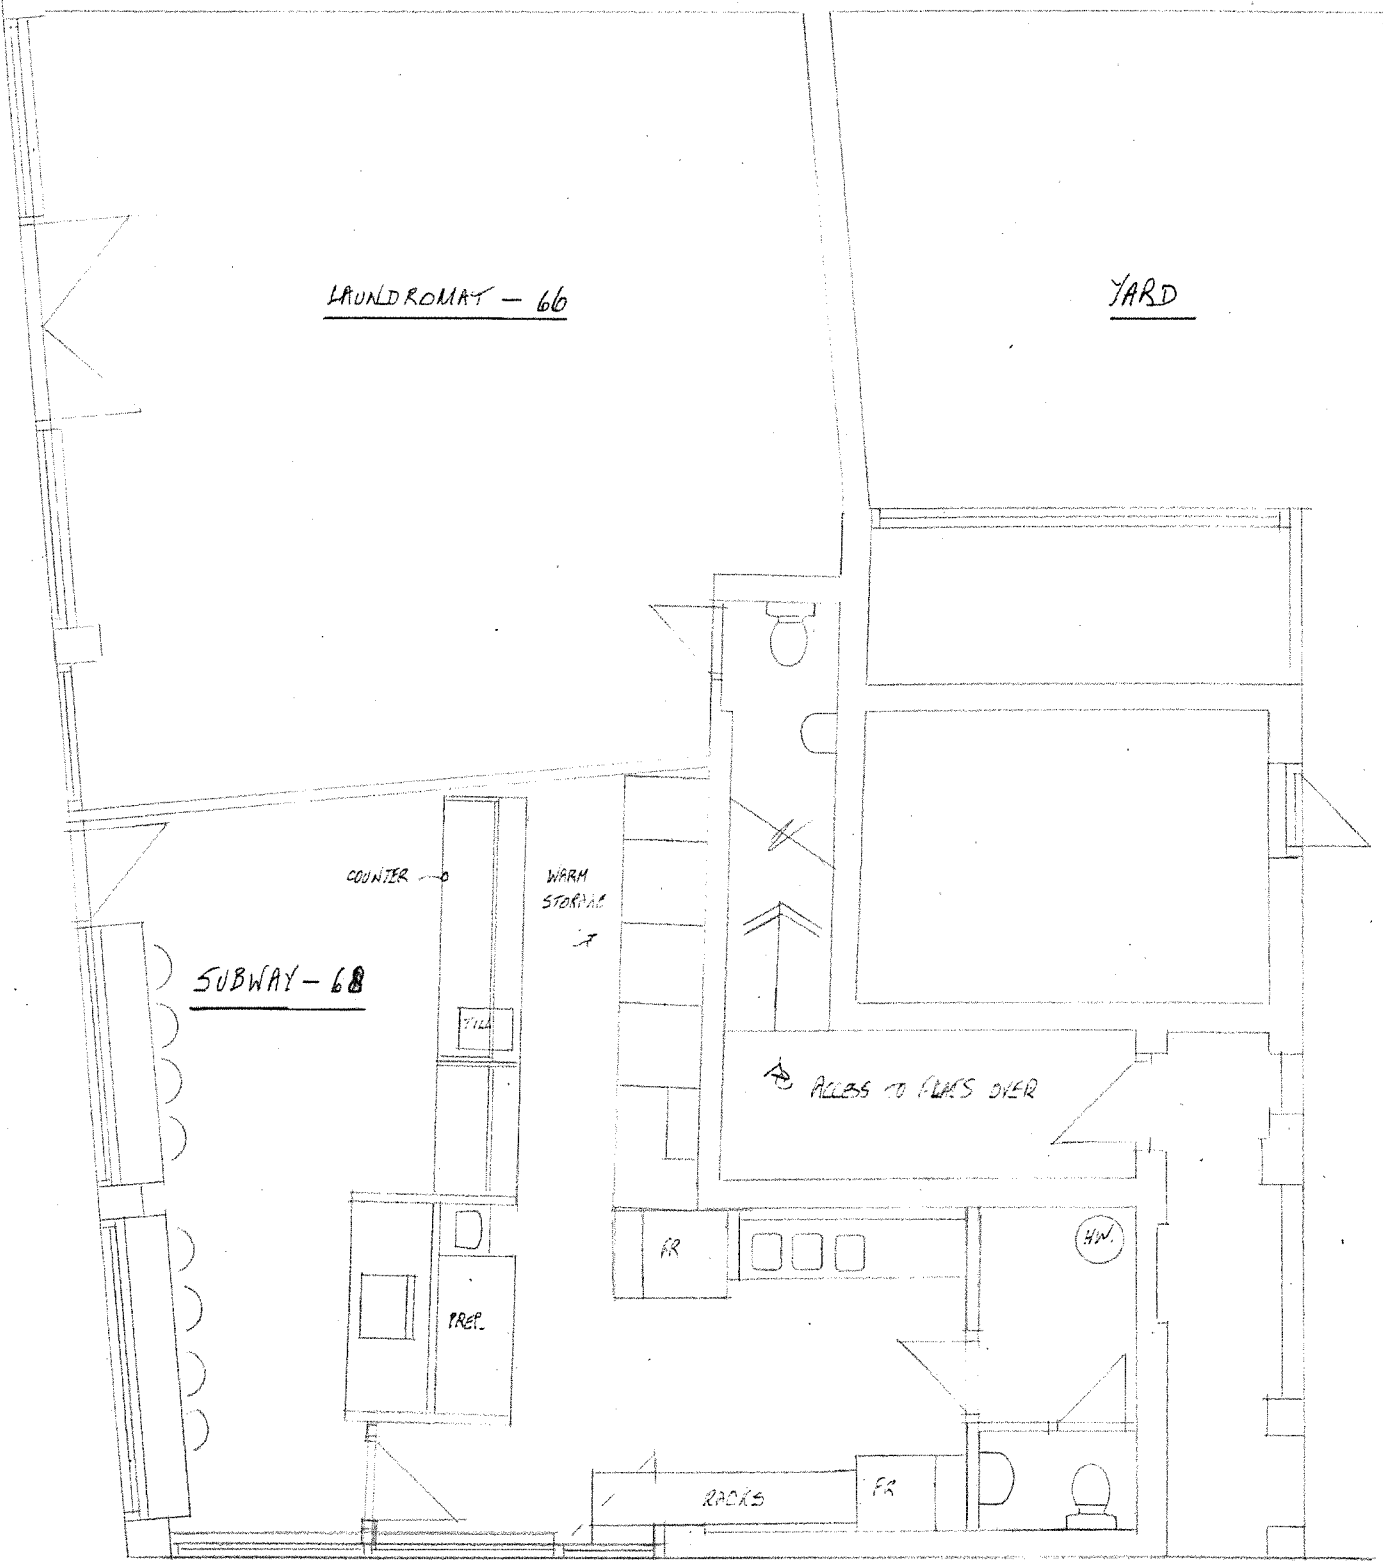

SUBWAY - 68 LEWES RD. BRIGHTON PLAN - LICENCE APPLICATION LATE NIGHT CATERING	SCALE 1:50	DRAWING No.
	DATE JULY 2020	2037/S/1
	DRAWN EC	
CAMPBELL CHARLES ASSOCIATES BUILDING SURVEYORS AND DESIGNERS		TEL 01753 406645 2 SAINT MARTINS PLACE, BRIGHTON BN2 3LE

