


BH2020 02305 - Dental Surgery, 4 New Barn Road

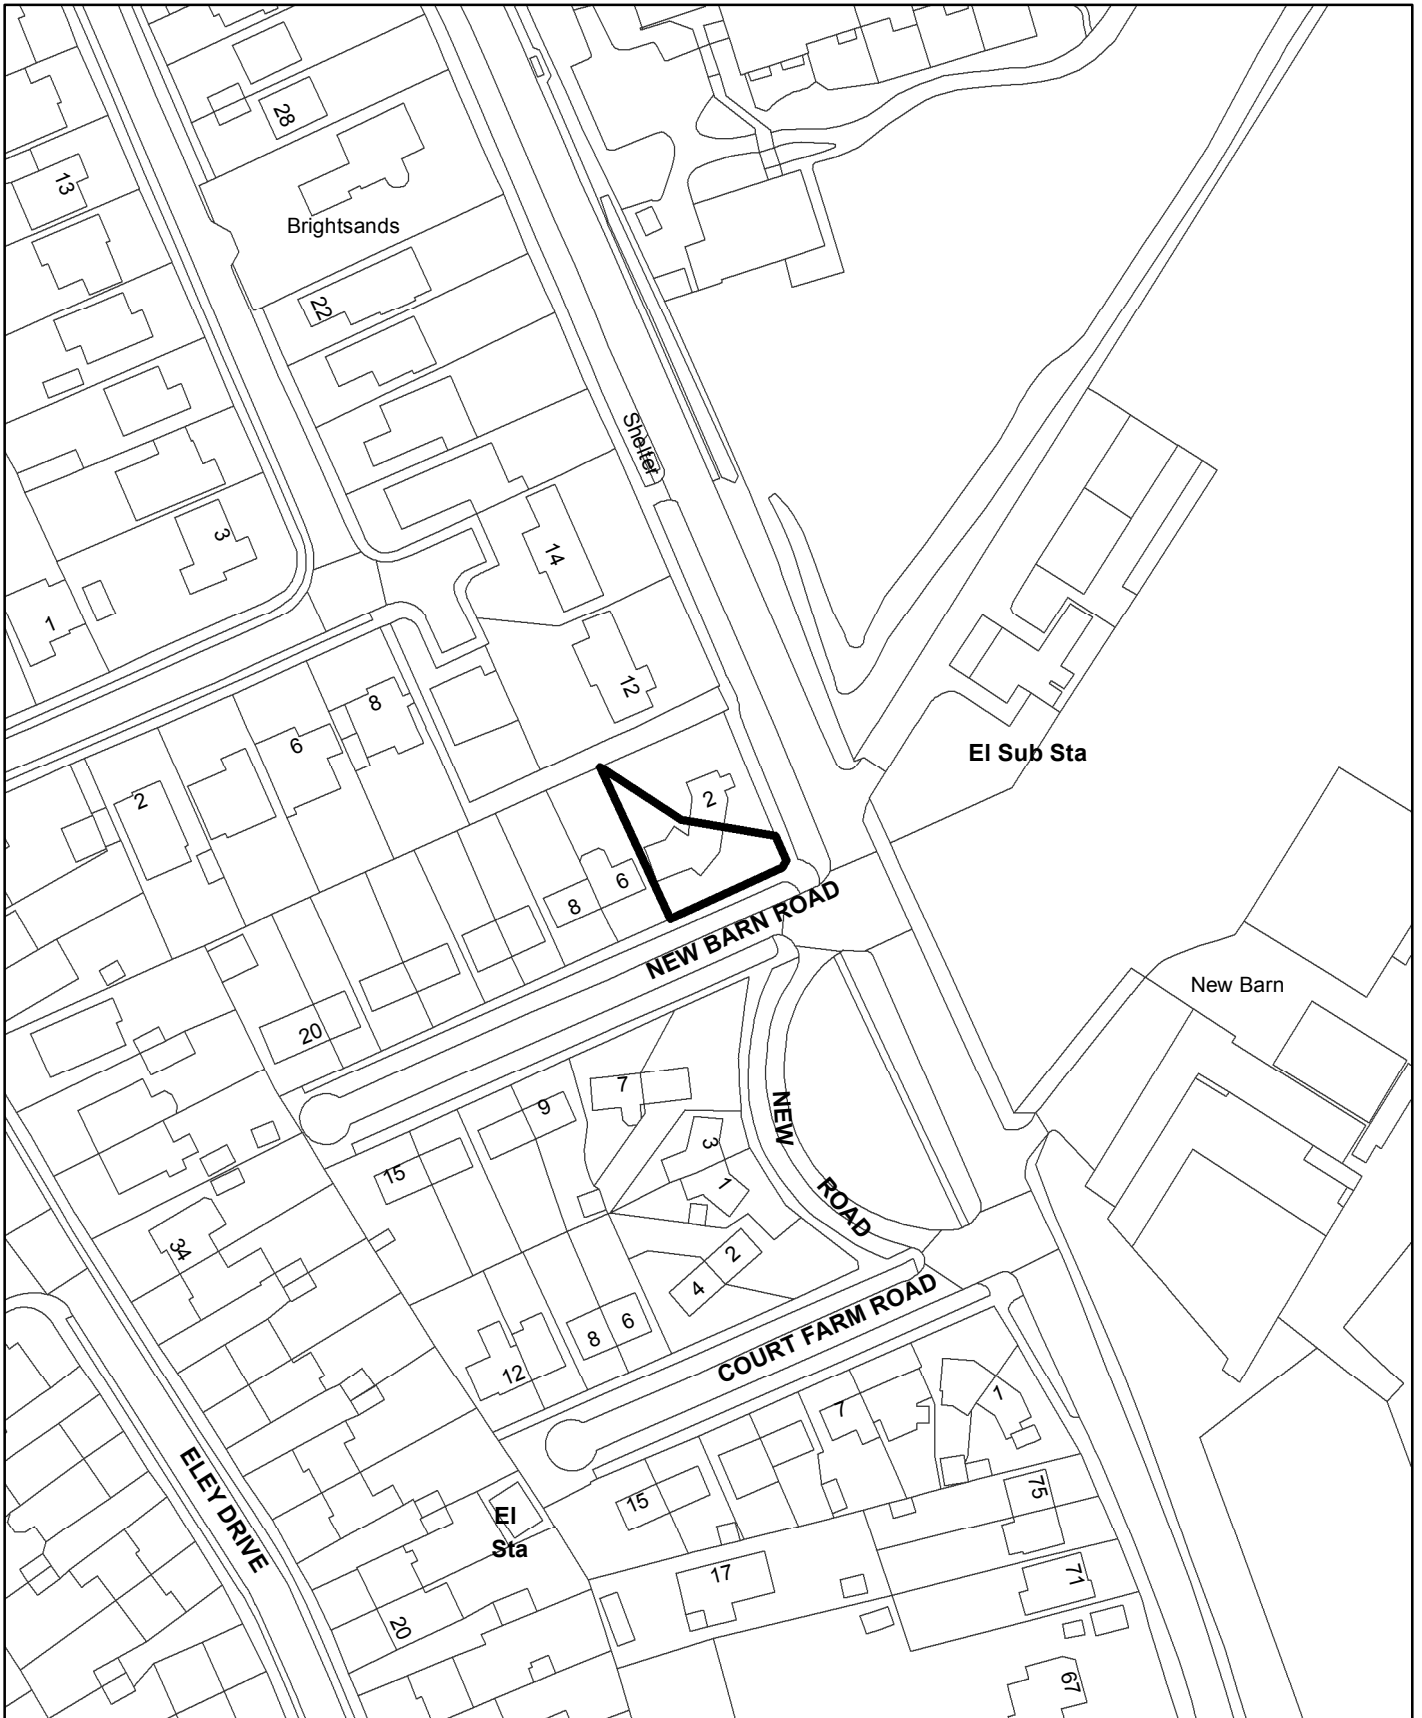

N



Scale: 1:1,250

