



SCHOOL PLAYING FIELD- include marking out to compensate for temporary loss of sports facility as a result of Housing Site 1 build until completion of Site 3 Sports Facilities Provision.

REV	DATE	DESCRIPTION

Drawing Status
Preliminary





Brighton & Hove City Council
Property & Design
Hove Town Hall, Norton Road
Hove, East Sussex, BN3 3BQ
Telephone: (01273) 290000

Project
**Moulsecomb Masterplan
Housing and Community Hub**

Title
**Site Layout Plan as Proposed
Block Plans**

Drawn By PT	Check 1	Check 2	Date Dec 2020
Project No. GEN257	Scale 1:500 at A1		
Drawing No. P-S-004			Revision

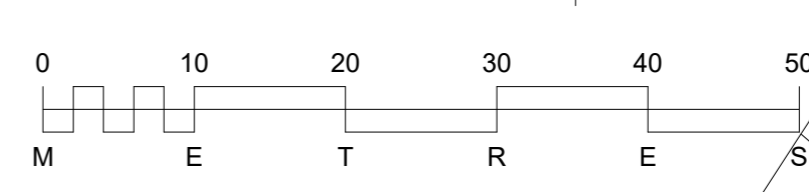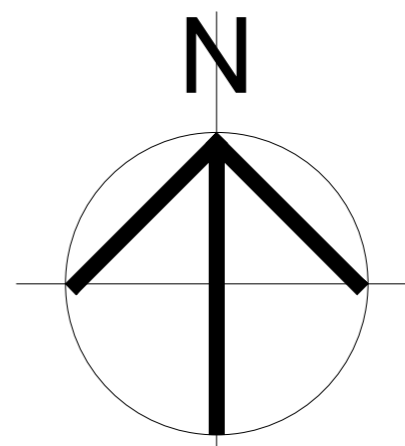

Site Layout Block Plan- As Proposed Scale 1-500 @A1

Phase 1 = Site 1 (A&B)
Phase 2 = Sites 2, 3 & 4. Site 1C & Site 1D on completion of Hub

This drawing should be read in conjunction with all other drawings. Do not scale. All Dimensions must be site checked. Copyright © Brighton & Hove City Council.

