


Use only written or calculated dimensions. Do not scale.
 This drawing must only be used for the purpose intended.
 Any discrepancies on or between all drawings issued must be drawn to the attention of the Designer for clarification.
 All drawings are to be read in conjunction with the relevant specialists drawings.

All dimensions must be confirmed on site.
 This drawing is copyright and no part of it may be reproduced without consent.
 This drawing and the details thereon do not constitute an instruction.

This drawing is design intent only and is not intended for use in manufacturing, construction or fitting out. It is the contractor's responsibility to ensure all materials and specifications are fit for purpose.

Nothing on this drawing or associated specifications should be construed to relieve the contractor from their obligation to do a professional and workmanlike job.

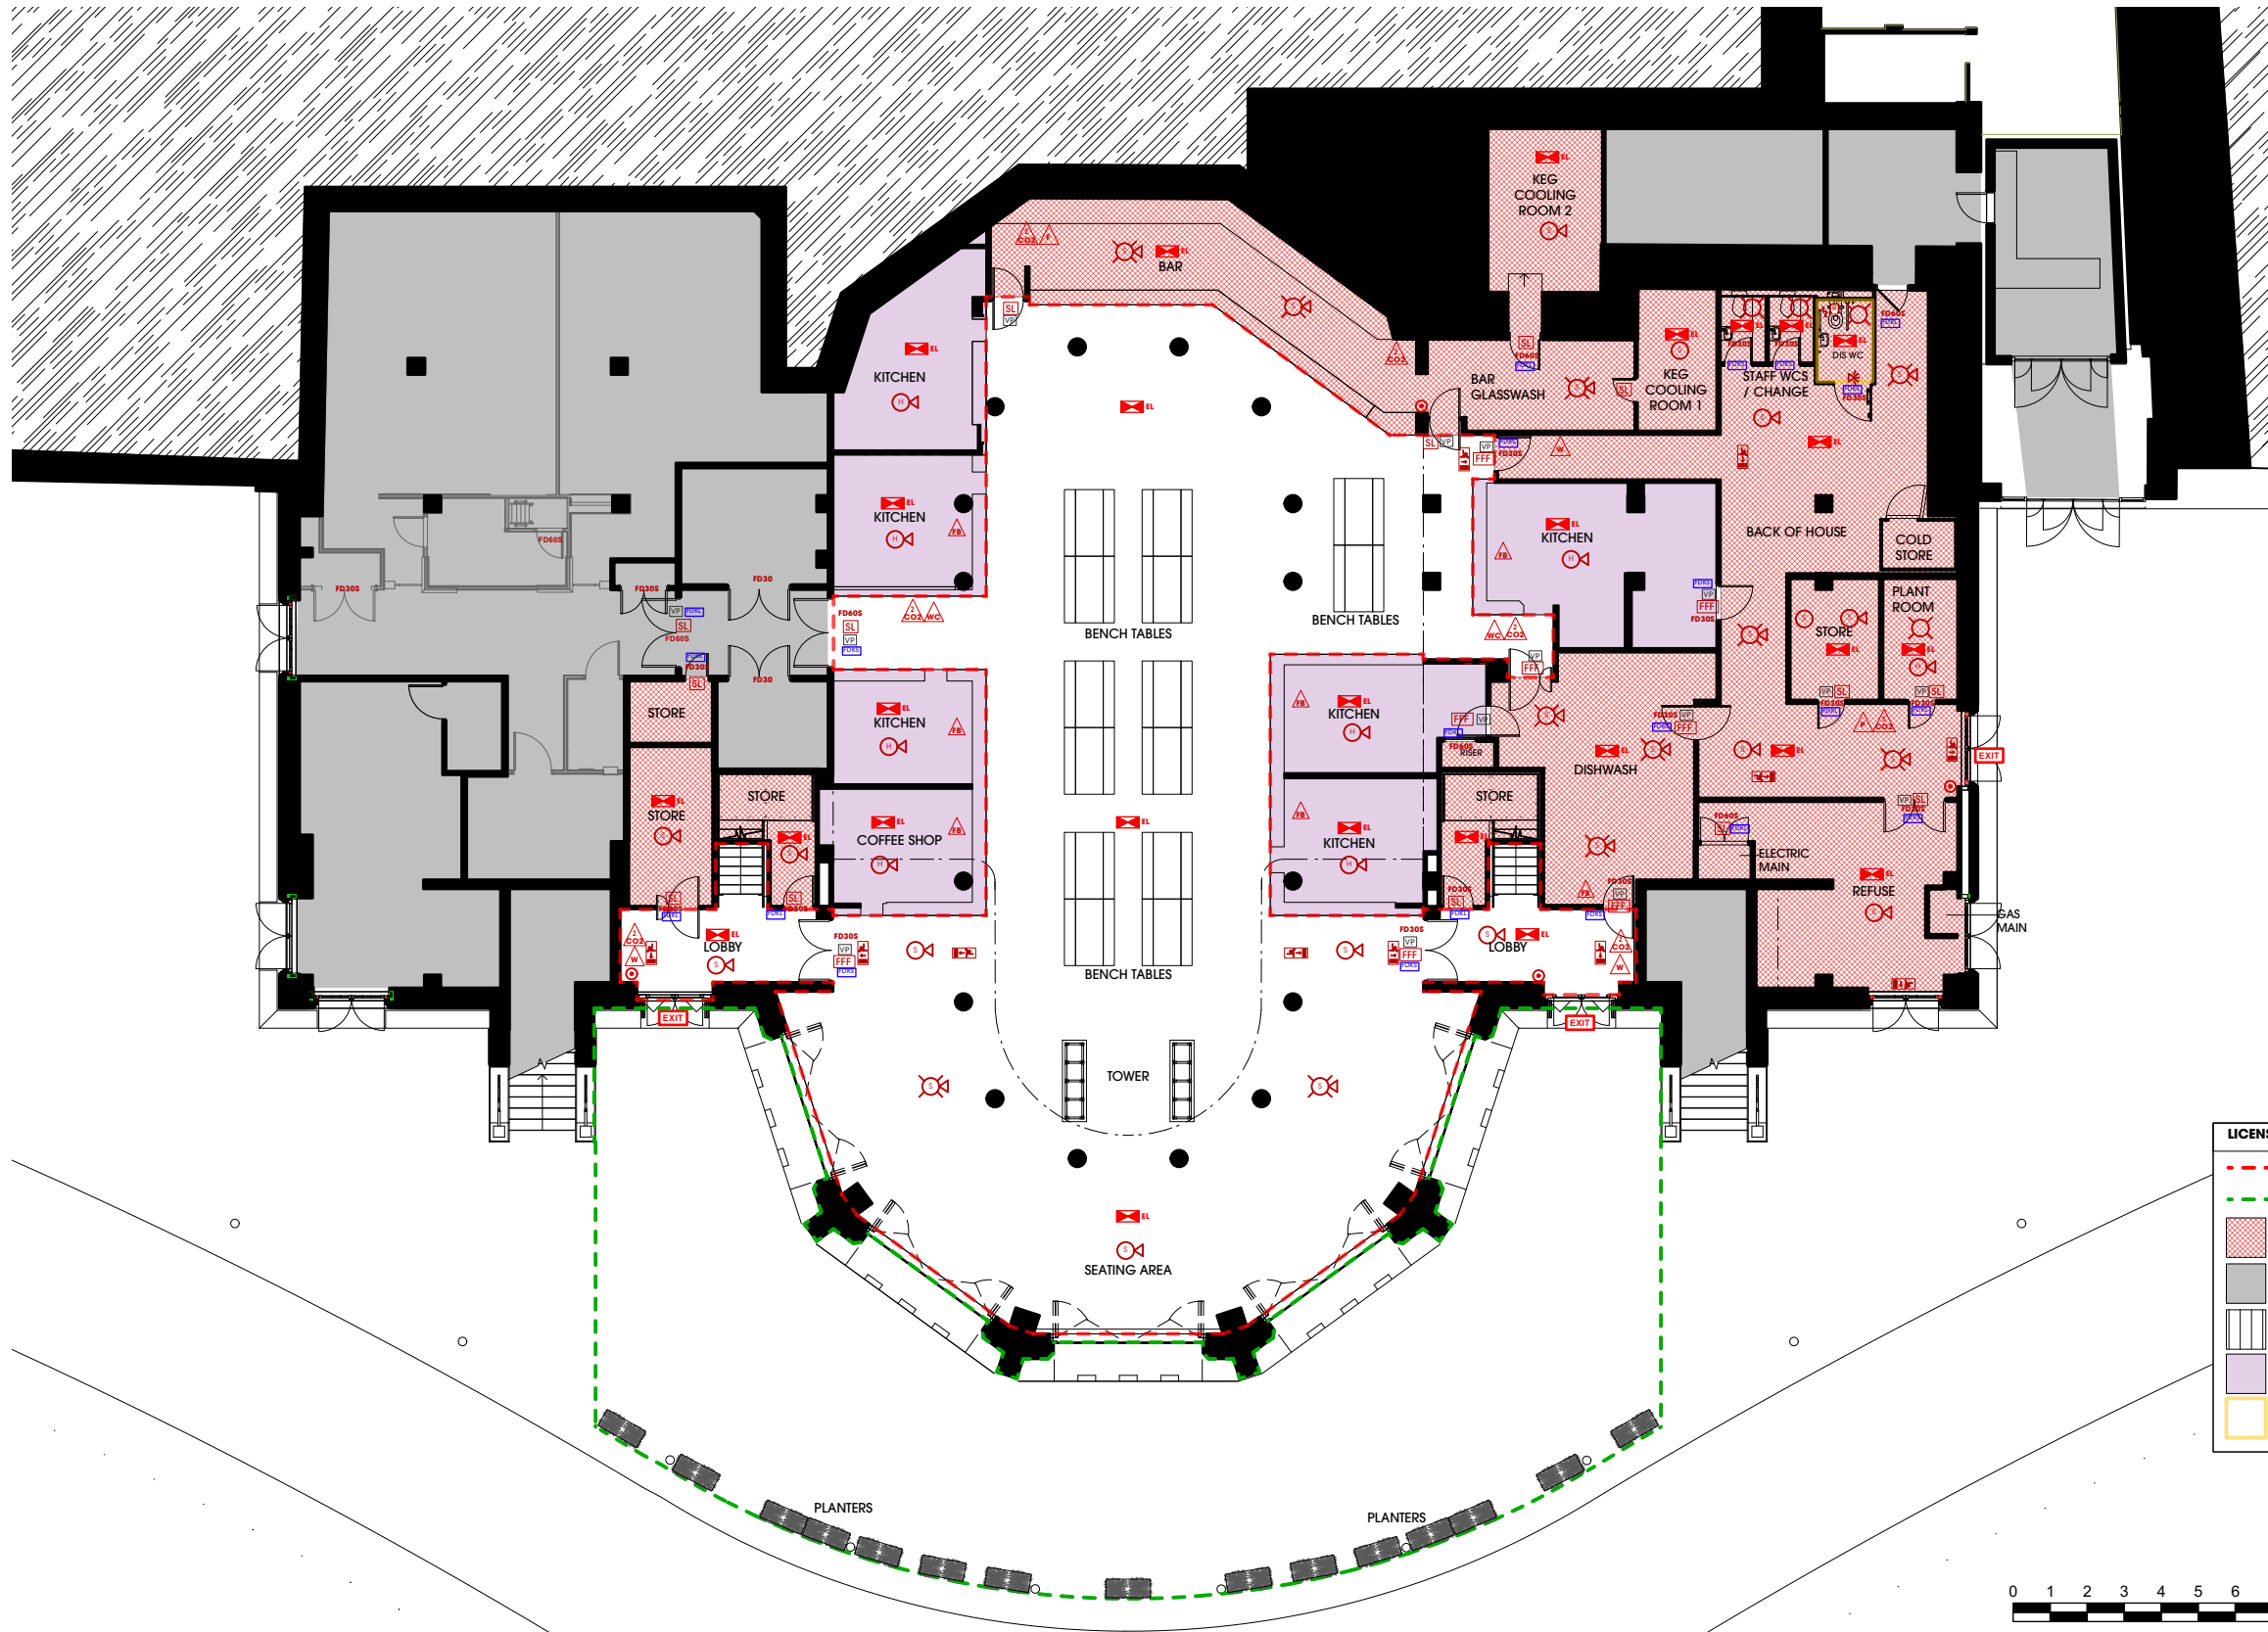

LICENSE PREMISES BOUNDARY KEY

- INTERNAL AREA OF LICENSABLE ACTIVITY
- EXTERNAL AREA OF LICENSABLE ACTIVITY
- INTERNAL AREAS NOT ACCESSIBLE BY PUBLIC
- INTERNAL AREAS OF BUILDING NOT PART OF PREMISES
- STAGE / RAISED AREA
- KITCHENS (NOT ACCESSIBLE BY PUBLIC)
- PUBLIC CONVENIENCES

LICENSE FIRE PLAN KEY

● FIRE ALARM CALL POINT	▲ FIRE BLANKET	⊗ COMBINED HEAT DETECTOR AND SOUNDER
EXIT FINAL EXIT FIRE ESCAPE DOORS	▲ FIRE EXTINGUISHER CARBON DIOXIDE 5KG	⊗ HEAT DETECTOR
VP VISION PANEL IN DOOR	▲ FIRE EXTINGUISHER CARBON DIOXIDE 2KG	⊗ COMBINED SMOKE DETECTOR AND SOUNDER
SL DOOR WITH SECURITY LOCK	▲ FIRE EXTINGUISHER WATER	⊗ COMBINED SMOKE DETECTOR, SOUNDER AND VISUAL ALARM
FFF DOOR FREE FROM FASTENINGS	▲ FIRE EXTINGUISHER WET CHEMICAL	⊗ OPTICAL SMOKE DETECTOR
SF DOOR WITH SIMPLE FASTENING	▲ FIRE EXTINGUISHER DRY POWDER	⊗ VISUAL ALARM
FDH WALL MOUNTED FIRE DOOR HOLDERS	▲ FIRE EXTINGUISHER FOAM	⊗ OVER DOOR FLASHING BEACON WITH SOUNDER
FD30S 30 MIN FIRE RESISTING DOOR WITH SMOKE SEAL	▲ AREA COVERED BY EMERGENCY LIGHTING	⊗ PULL CORD SWITCH (DISABLED)
FD60S 60 MIN FIRE RESISTING DOOR WITH SMOKE SEAL	▲ FLEXIBLE ILLUMINATED EXIT SIGN	
FDK FIRE DOOR KEEP LOCKED NOTICE		
FDKSN FIRE DOOR KEEP SHUT NOTICE		
FDKCN AUTOMATIC FIRE DOOR KEEP CLEAR NOTICE		

THE LOCATION OF FIRE SAFETY EQUIPMENT IS INDICATIVE ONLY

WE LIKE TODAY

Ground Floor, 2 St Johns Place
 Hove, East Sussex, BN3 2FJ
 T +44 (0) 1273 778077
 M +44 (0) 7889 069371
 E info@weliketoday.co.uk
 W www.weliketoday.co.uk

Rev	Date	Reason	Person

Project: SHELTER HALL, BRIGHTON
 Client: SESSIONS MARKETS LTD
 Drawing title: PHASE 2 GROUND FLOOR LICENSE PLAN
 Scale: 1:200 @ A3 Date: FEBRUARY 2021
 Project number: WLT_SH Rev: -
 Status: Drawing number: 1025

1 GROUND FLOOR LICENSE PLAN
 SCALE 1:200 @ A3


55

Use only written or calculated dimensions. Do not scale.
 This drawing must only be used for the purpose intended.
 Any discrepancies on or between all drawings issued must be drawn to the attention of the Designer for clarification.
 All drawings are to be read in conjunction with the relevant specialists drawings.



All dimensions must be confirmed on site.
 This drawing is copyright and no part of it may be reproduced without consent.
 This drawing and the details thereon do not constitute an instruction.

This drawing is design intent only and is not intended for use in manufacturing, construction or fitting out, it is the contractor's responsibility to ensure all materials and specifications are fit for purpose.

Nothing on this drawing or associated specifications should be construed to relieve the contractor from their obligation to do a professional and workmanlike job.

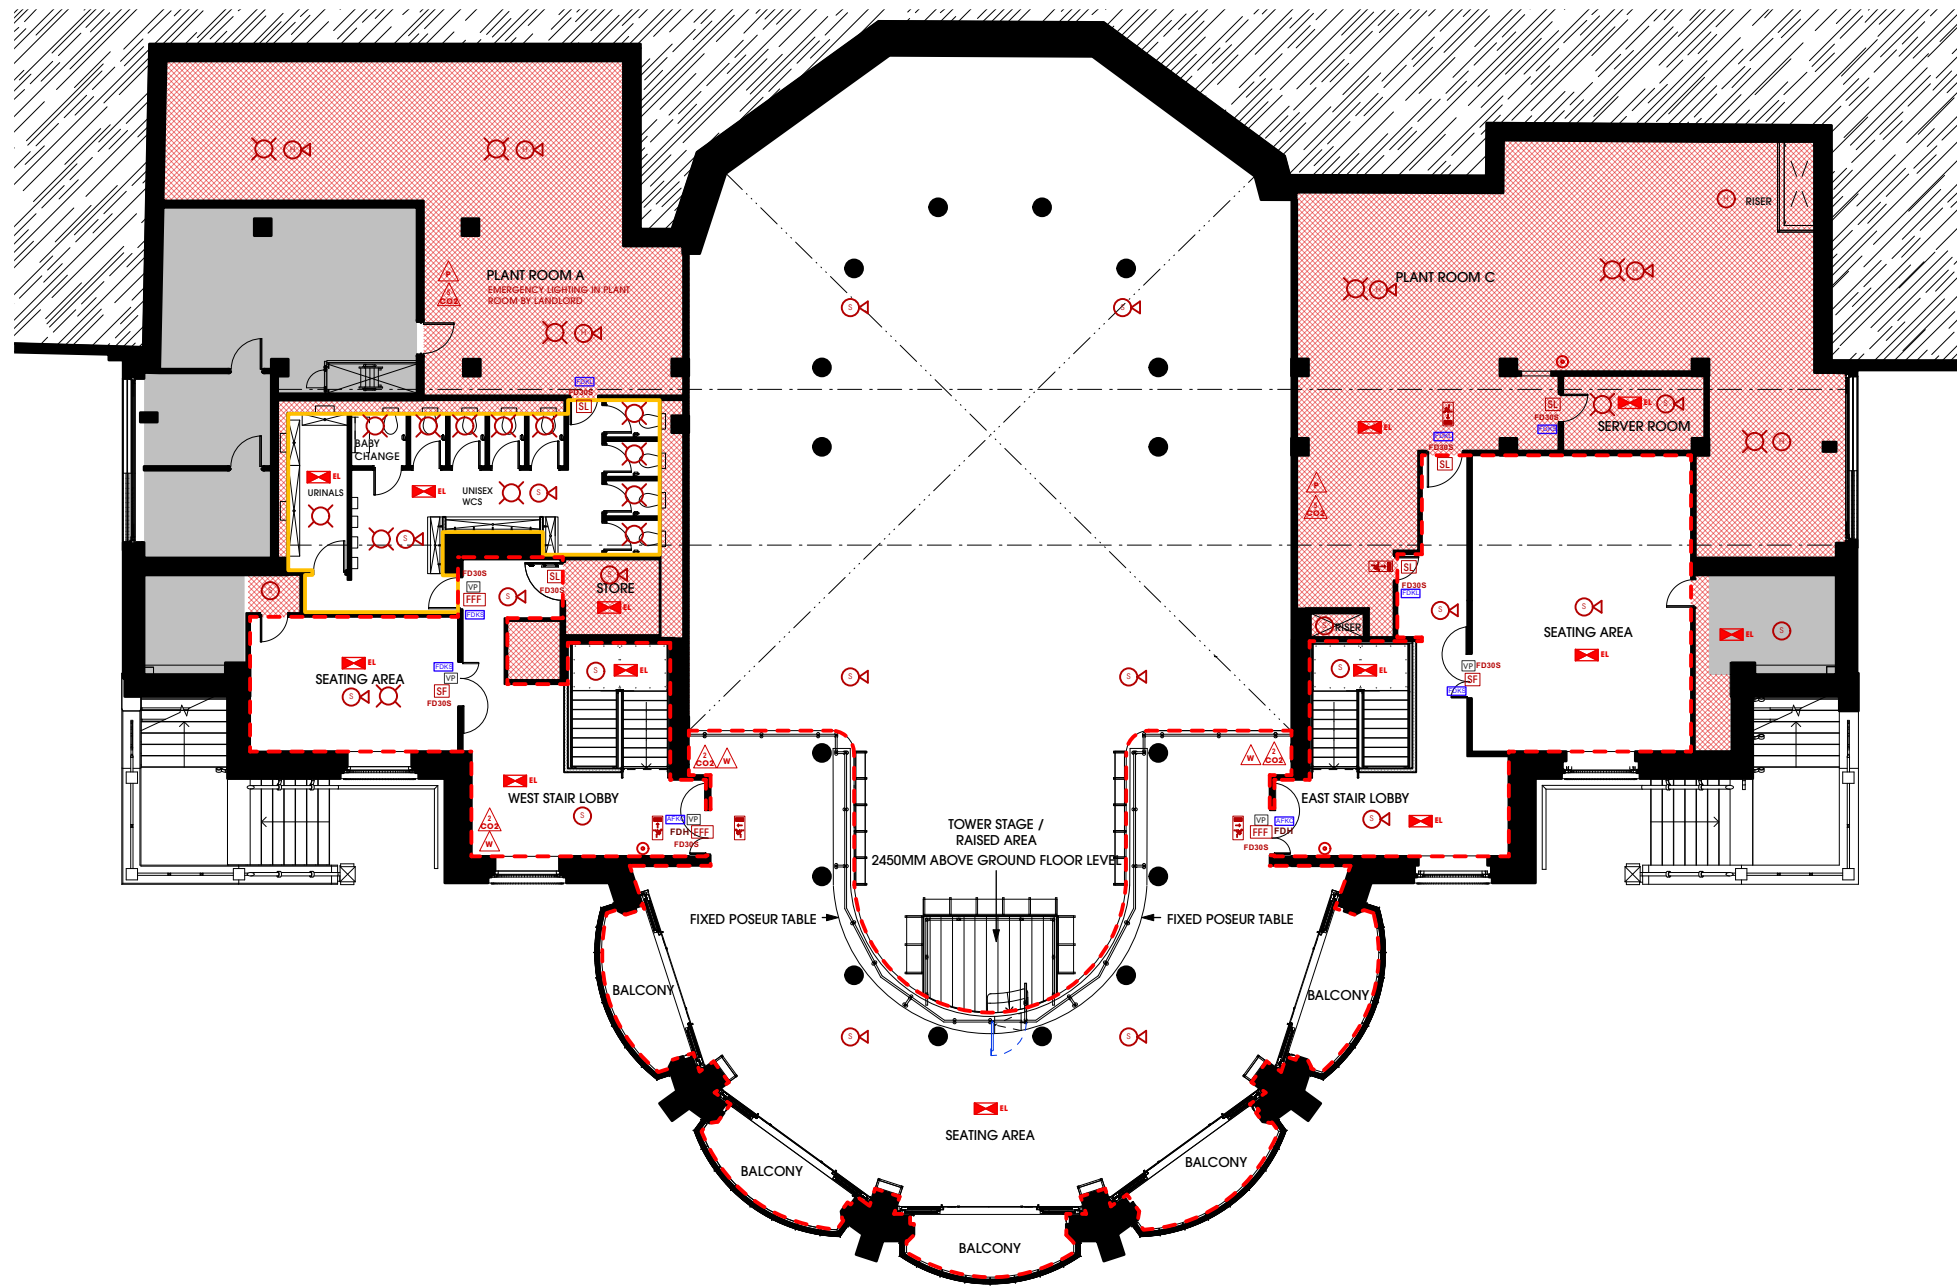

LICENSE PREMISES BOUNDARY KEY	
	AREA OF LICENSABLE ACTIVITY
	INTERNAL AREAS NOT ACCESSIBLE BY PUBLIC
	INTERNAL AREAS OF BUILDING NOT PART OF PREMISES
	STAGE / RAISED AREA
	KITCHENS (NOT ACCESSIBLE BY PUBLIC)
	PUBLIC CONVENIENCES

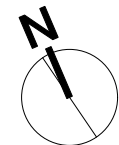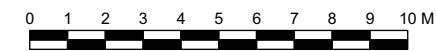

LICENSE FIRE PLAN KEY					
	FIRE ALARM CALL POINT		FIRE BLANKET		COMBINED HEAT DETECTOR AND SOUNDER
	FINAL EXIT FIRE ESCAPE DOORS		FIRE EXTINGUISHER CARBON DIOXIDE 5KG		HEAT DETECTOR
	VISION PANEL IN DOOR		FIRE EXTINGUISHER CARBON DIOXIDE 2KG		COMBINED SMOKE DETECTOR AND SOUNDER
	DOOR WITH SECURITY LOCK		FIRE EXTINGUISHER WATER		COMBINED SMOKE DETECTOR, SOUNDER AND VISUAL ALARM
	DOOR FREE FROM FASTENINGS		FIRE EXTINGUISHER WET CHEMICAL		OPTICAL SMOKE DETECTOR
	DOOR WITH SIMPLE FASTENING		FIRE EXTINGUISHER DRY POWDER		VISUAL ALARM
	WALL MOUNTED FIRE DOOR HOLDERS		FIRE EXTINGUISHER FOAM		OVER DOOR FLASHING BEACON WITH SOUNDER
	30 MIN FIRE RESISTING DOOR WITH SMOKE SEAL		AREA COVERED BY EMERGENCY LIGHTING		PULL CORD SWITCH (DISABLED)
	60 MIN FIRE RESISTING DOOR WITH SMOKE SEAL		FLEXIBLE ILLUMINATED EXIT SIGN		
	FIRE DOOR KEEP LOCKED NOTICE				
	FIRE DOOR KEEP SHUT NOTICE				
	AUTOMATIC FIRE DOOR KEEP CLEAR NOTICE				

THE LOCATION OF FIRE SAFETY EQUIPMENT IS INDICATIVE ONLY

WE LIKE TODAY

Ground Floor, 2 St Johns Place
 Hove, East Sussex, BN3 2FJ
 T +44 (0) 1273 778077
 M +44 (0) 7889 069371
 E info@weliketoday.co.uk
 W www.weliketoday.co.uk

Rev	Date	Reason	Person
A	02.03.21	boundary line	HR

Project:	SHELTER HALL, BRIGHTON
Client:	SESSIONS MARKETS LTD
Drawing title:	PHASE 2 MEZZANINE FLOOR LICENSE PLAN
Scale:	1:200 @ A3
Date:	FEBRUARY 2021
Project number:	WLT_SH
Rev:	A
Status:	
Drawing number:	1026

MEZZANINE FLOOR LICENSE PLAN
 SCALE 1:200 @ A3

1

56