

PROPOSED DISABLED BAYS




LOCATION 1

LOCATION 2

Rev	Revision details:	RSA Comments	Date:
Status: (tick <input checked="" type="checkbox"/> as appropriate)			
INFORMATION	<input type="checkbox"/>	SURVEY	<input type="checkbox"/>
DESIGN	<input checked="" type="checkbox"/>	TENDER	<input type="checkbox"/>
AS-BUILT	<input type="checkbox"/>	FEASIBILITY	<input type="checkbox"/>
		WORKING DRAWINGS	<input type="checkbox"/>

Drawn:	Signed	Date
KI		April 2021
Designed:	KI	April 2021
Checked:	CHECKED	
Approved:	APPROVED	
File/Acad ref:	S:\	


Brighton & Hove City Council




Project Name
A259 COVID19- Improvements

Drawing Title
Proposed New Disabled Bay Markings
Locations 1 & 2

Drawing No HD-BHCC-A259DB/01	Scale NTS	Rev A
---------------------------------	--------------	----------

Reproduced from the Ordnance Survey mapping with the permission of the Controller of H.M. Stationary Office. © Crown copyright. Unauthorised reproduction infringes Crown copyright and may lead to prosecution or civil proceedings. Brighton & Hove City Council. Licence: 100020999, 2020.

PROPOSED DISABLED BAYS

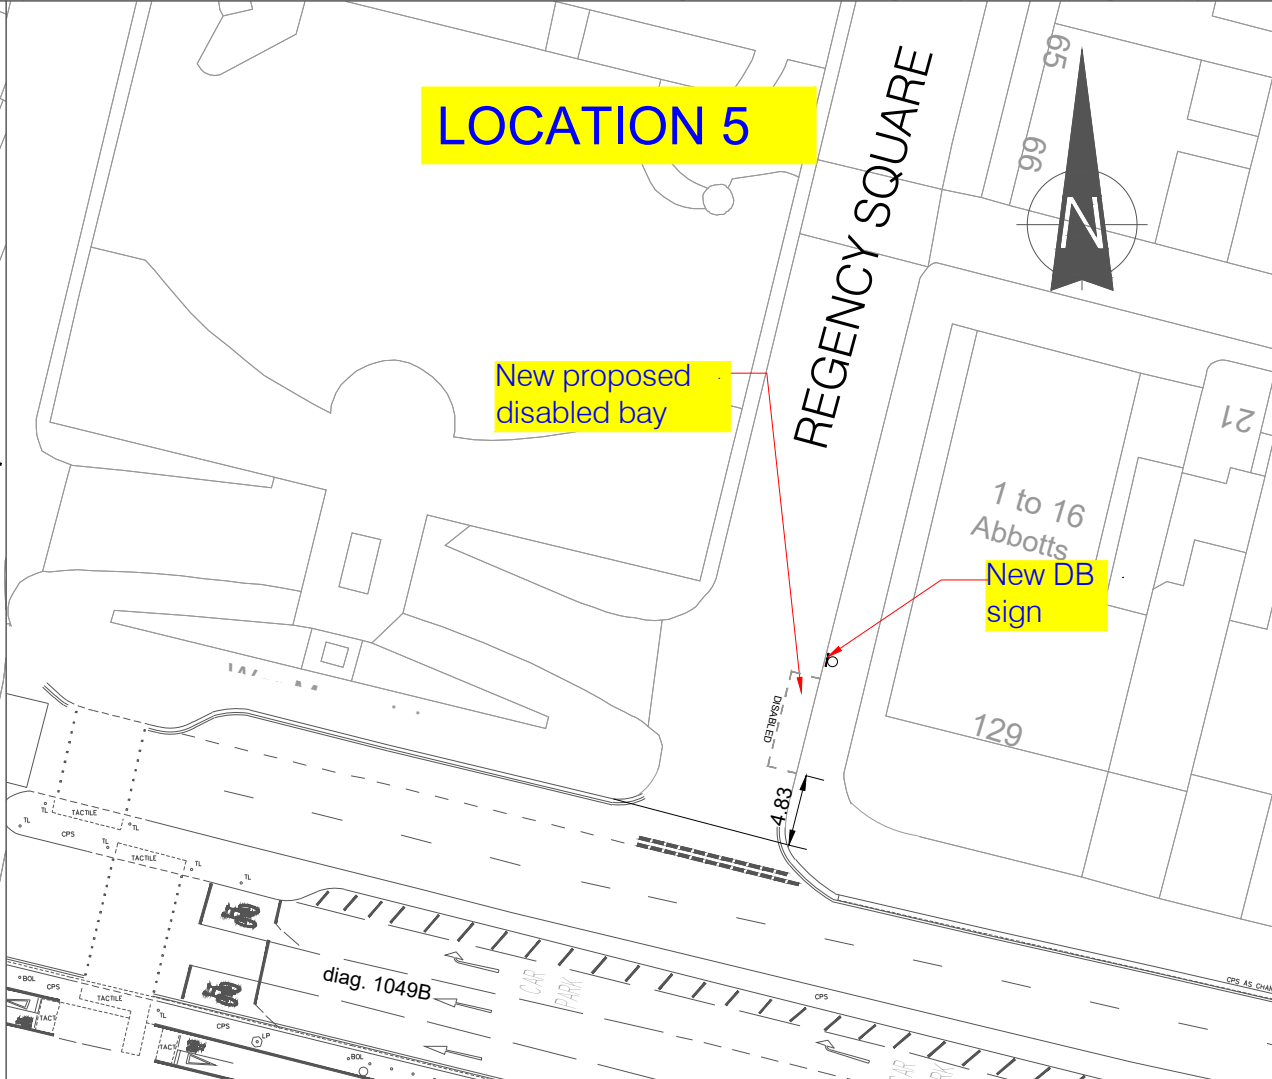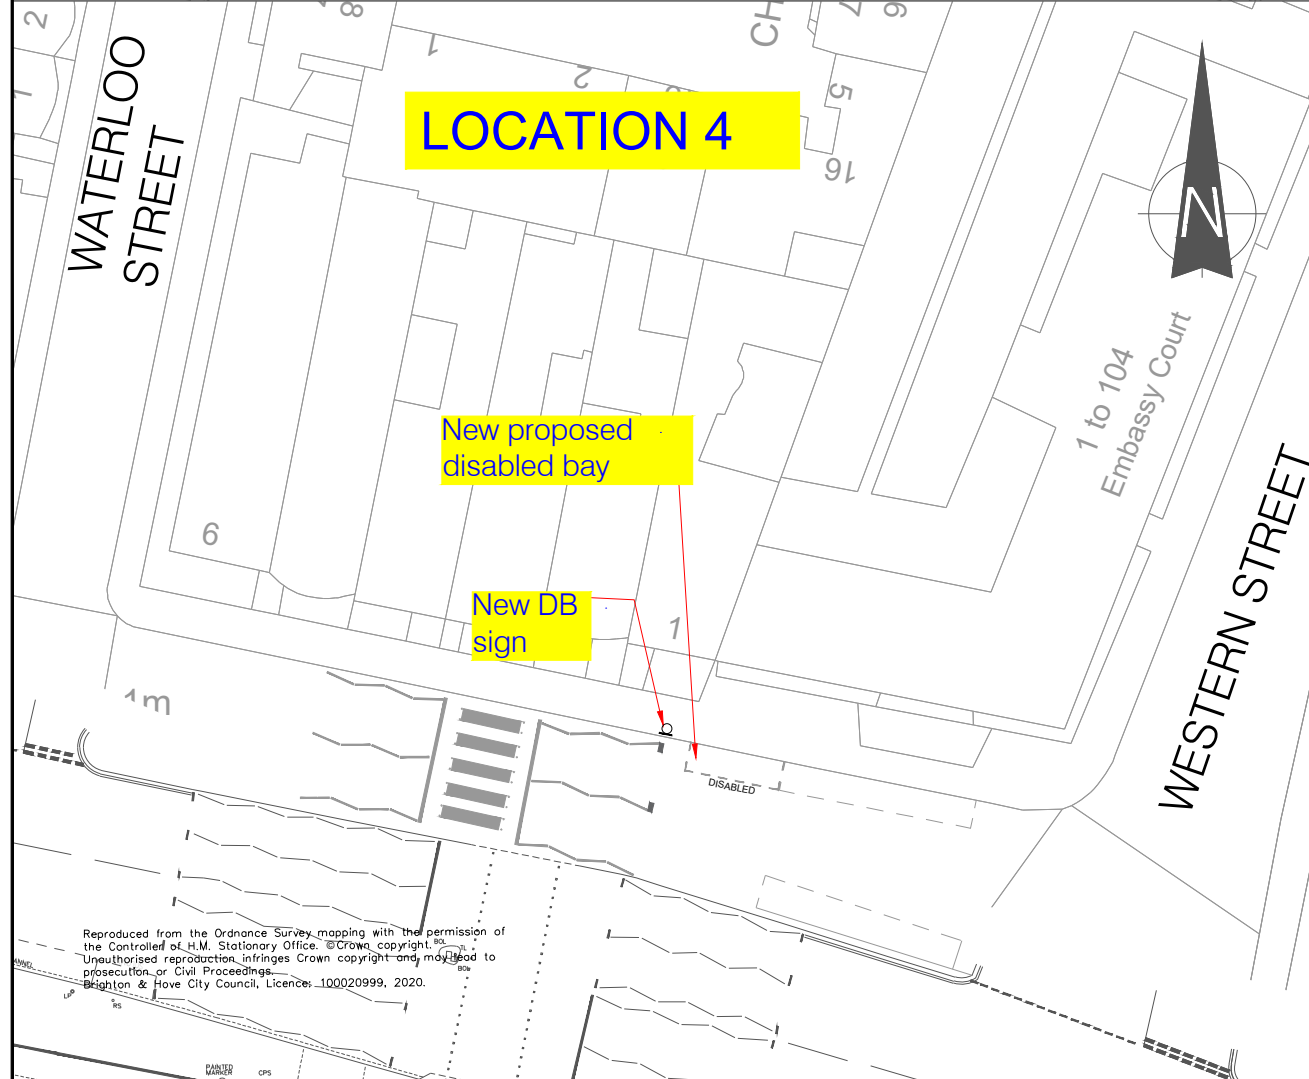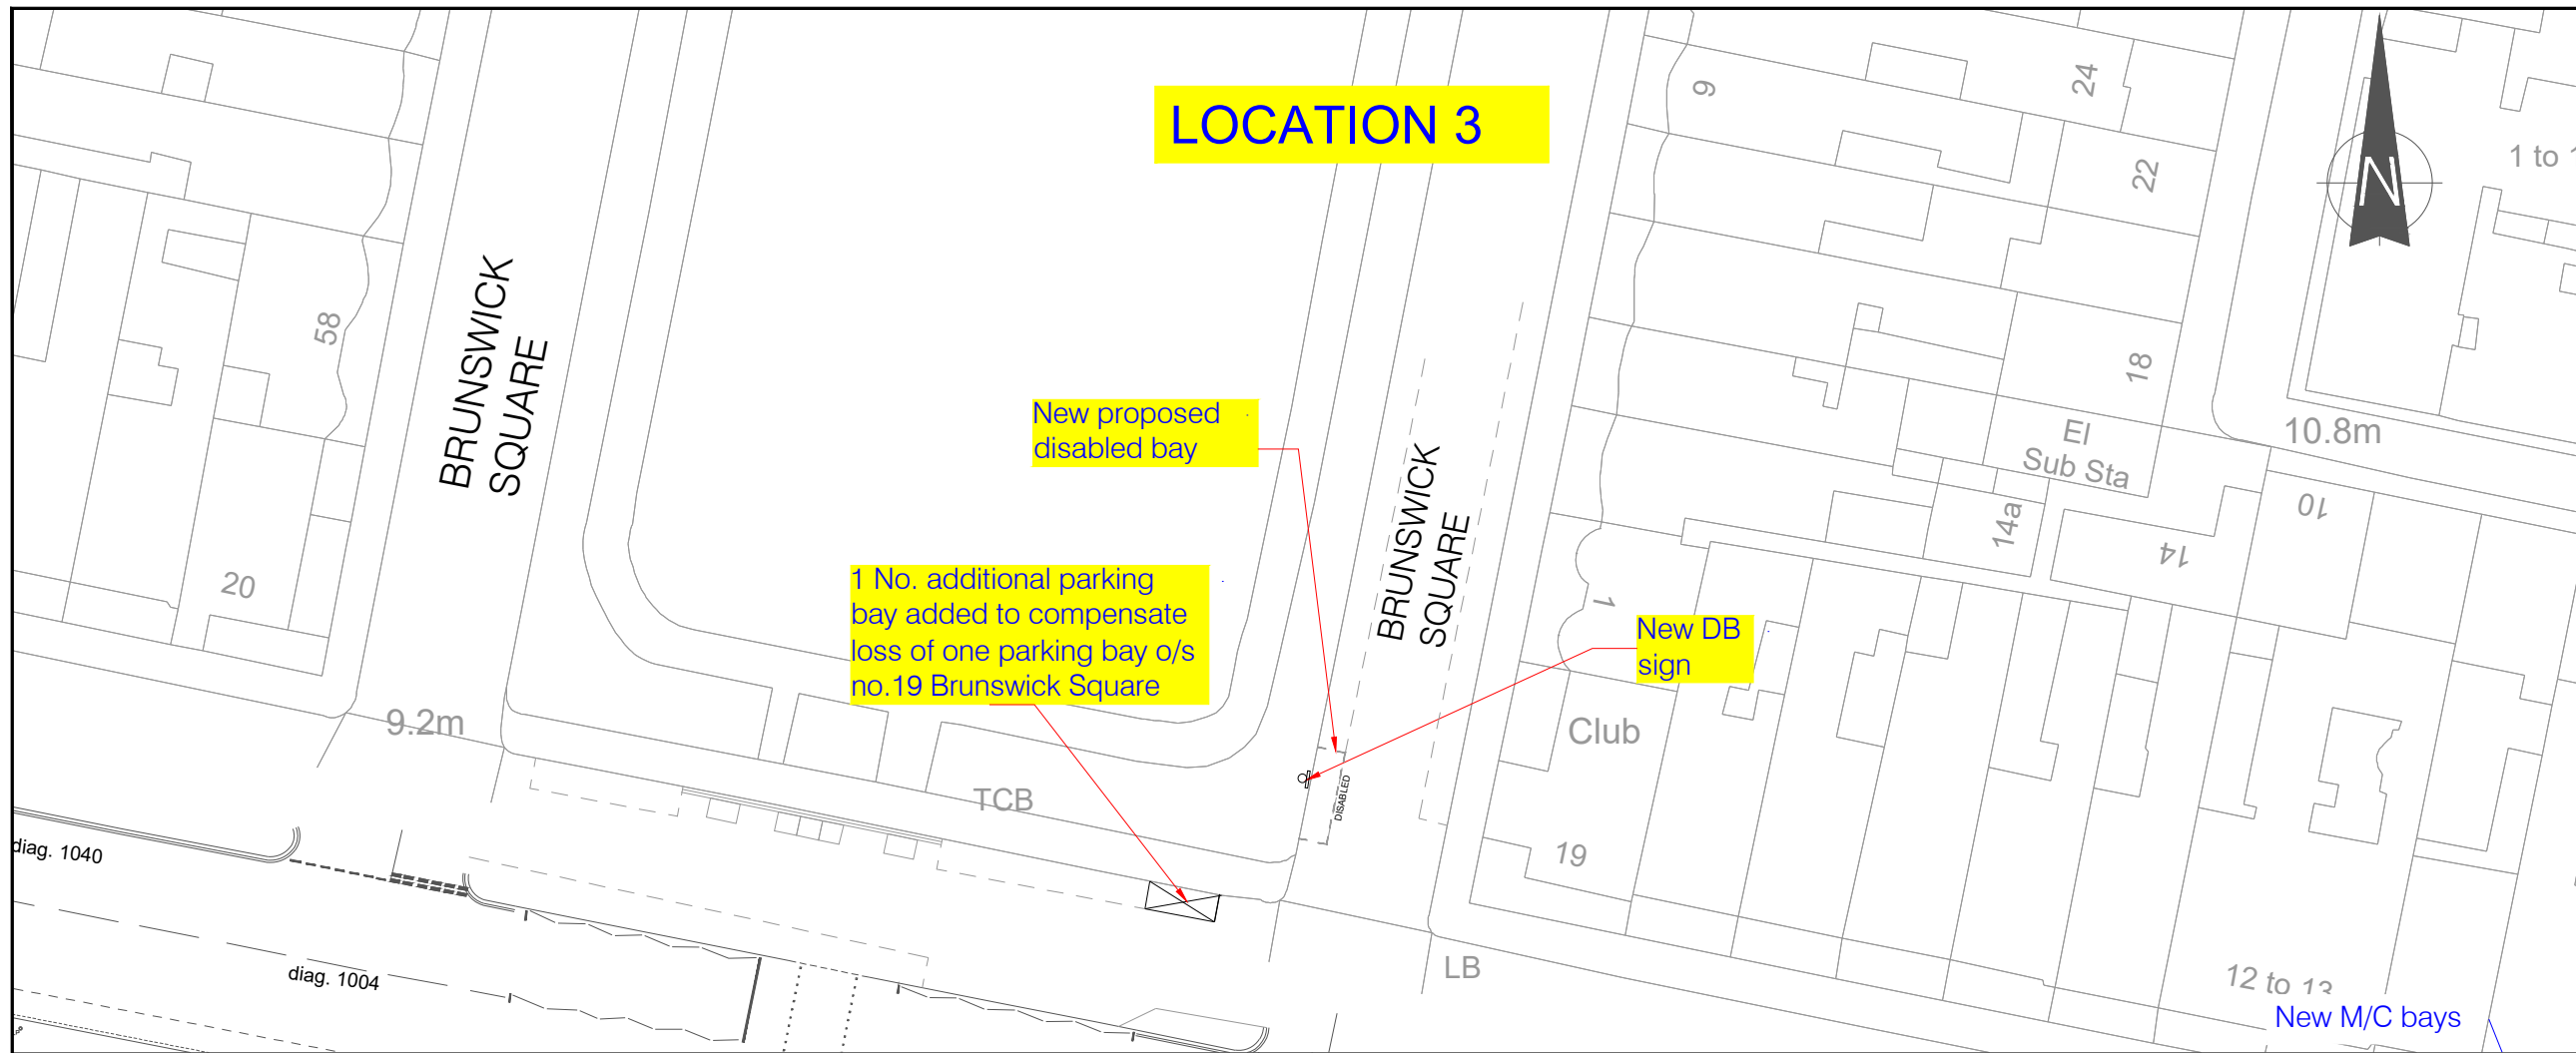

Date:	
Date:	
Status: (tick <input checked="" type="checkbox"/> as appropriate)	
INFORMATION <input type="checkbox"/>	SURVEY <input type="checkbox"/> FEASIBILITY <input type="checkbox"/>
DESIGN <input checked="" type="checkbox"/>	TENDER <input type="checkbox"/> WORKING DRAWINGS <input type="checkbox"/>
AS-BUILT <input type="checkbox"/>	

Drawn:	Signed	Date
Designed:	KI	April 2021
Checked:	CHECKED	April 2021
Approved:	JH	
File/Acad ref:	S:\	



Project Name	A259 COVID19- Improvements
Drawing Title	Proposed New Disabled Bays Locations 3, 4 & 5

Drawing No	Scale	Rev
HD-BHCC-A259DB/02	NTS	A

Reproduced from the Ordnance Survey mapping with the permission of the Controller of H.M. Stationary Office. © Crown copyright. Unauthorised reproduction infringes Crown copyright and may lead to prosecution or Civil Proceedings. Brighton & Hove City Council, Licence: 100020999, 2020.