



**Brighton & Hove
City Council**

BRIGHTON & HOVE CITY COUNCIL
PROPERTY & DESIGN
KINGS HOUSE, GRAND AVENUE,
HOVE, EAST SUSSEX, BN3 2SR
Telephone. (01273) 290000 Fax No. (01273) 291467

Title
Plan 1

Project
**Whitehawk Library
Whitehawk**


Drawing Status

FOR INFORMATION

Drawn By: MS Checked: Date: Aug 2009

Project No. Scale: 1:1250 @ A4

Drawing No. **SK1** Revision: -

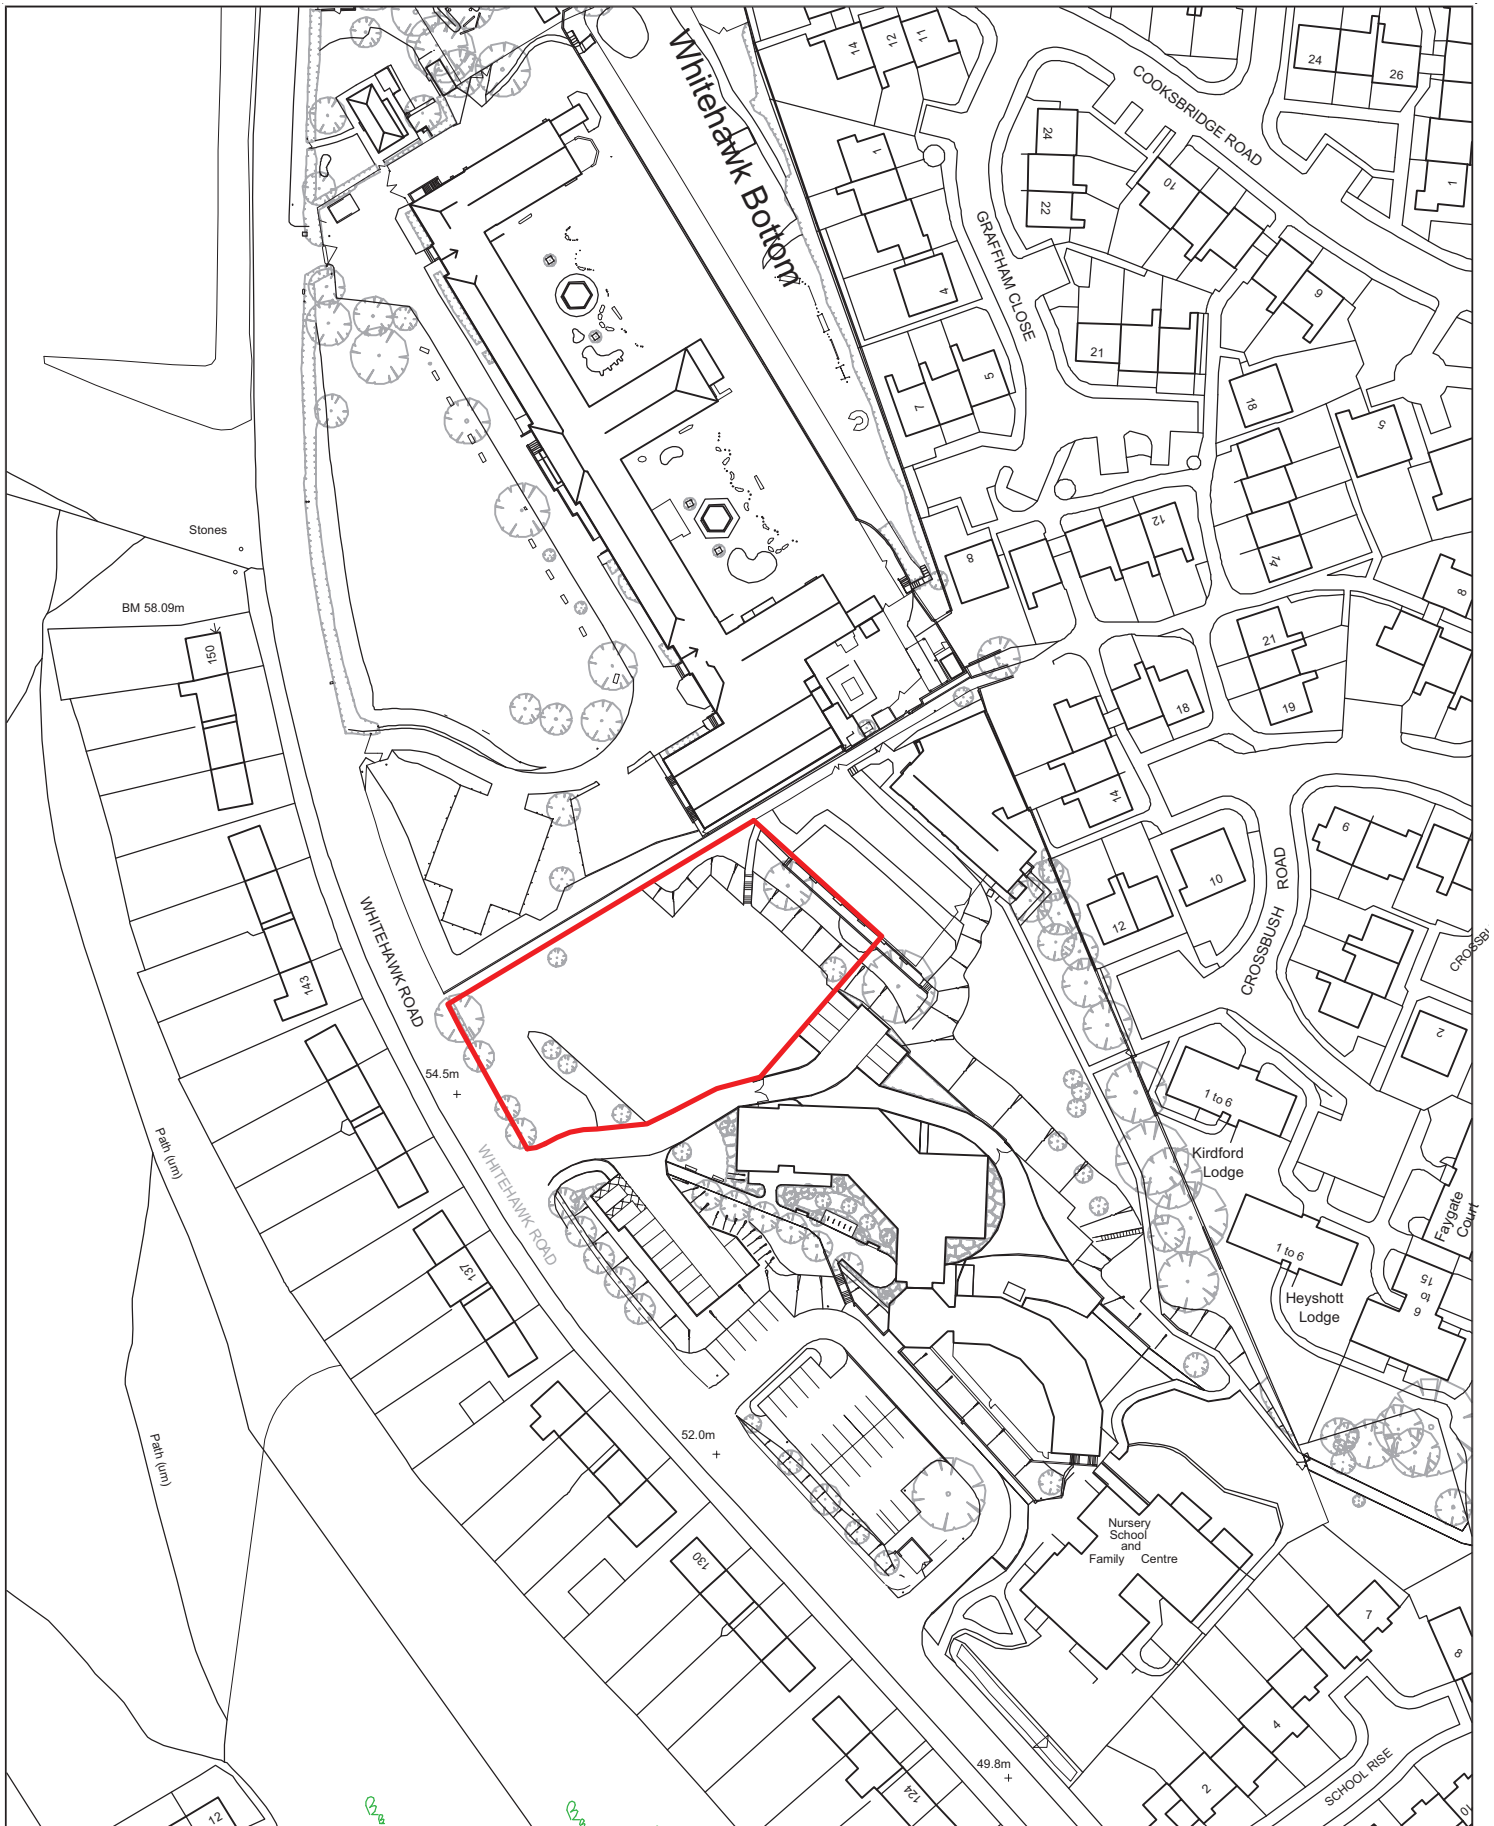

**Brighton & Hove
City Council**

BRIGHTON & HOVE CITY COUNCIL
PROPERTY & DESIGN
KINGS HOUSE, GRAND AVENUE,
HOVE, EAST SUSSEX, BN3 2SR
Telephone. (01273) 290000 Fax No. (01273) 291467

Title
Plan 2

Project
**Whitehawk Road
Whitehawk**

Drawing Status

FOR INFORMATION

Drawn By: MS Checked: Date: Aug 2009

Project No. Scale: 1:1250 @ A4

Drawing No. **SK2** Revision: -