


BH2021 02909 - 125-126 Kings Road

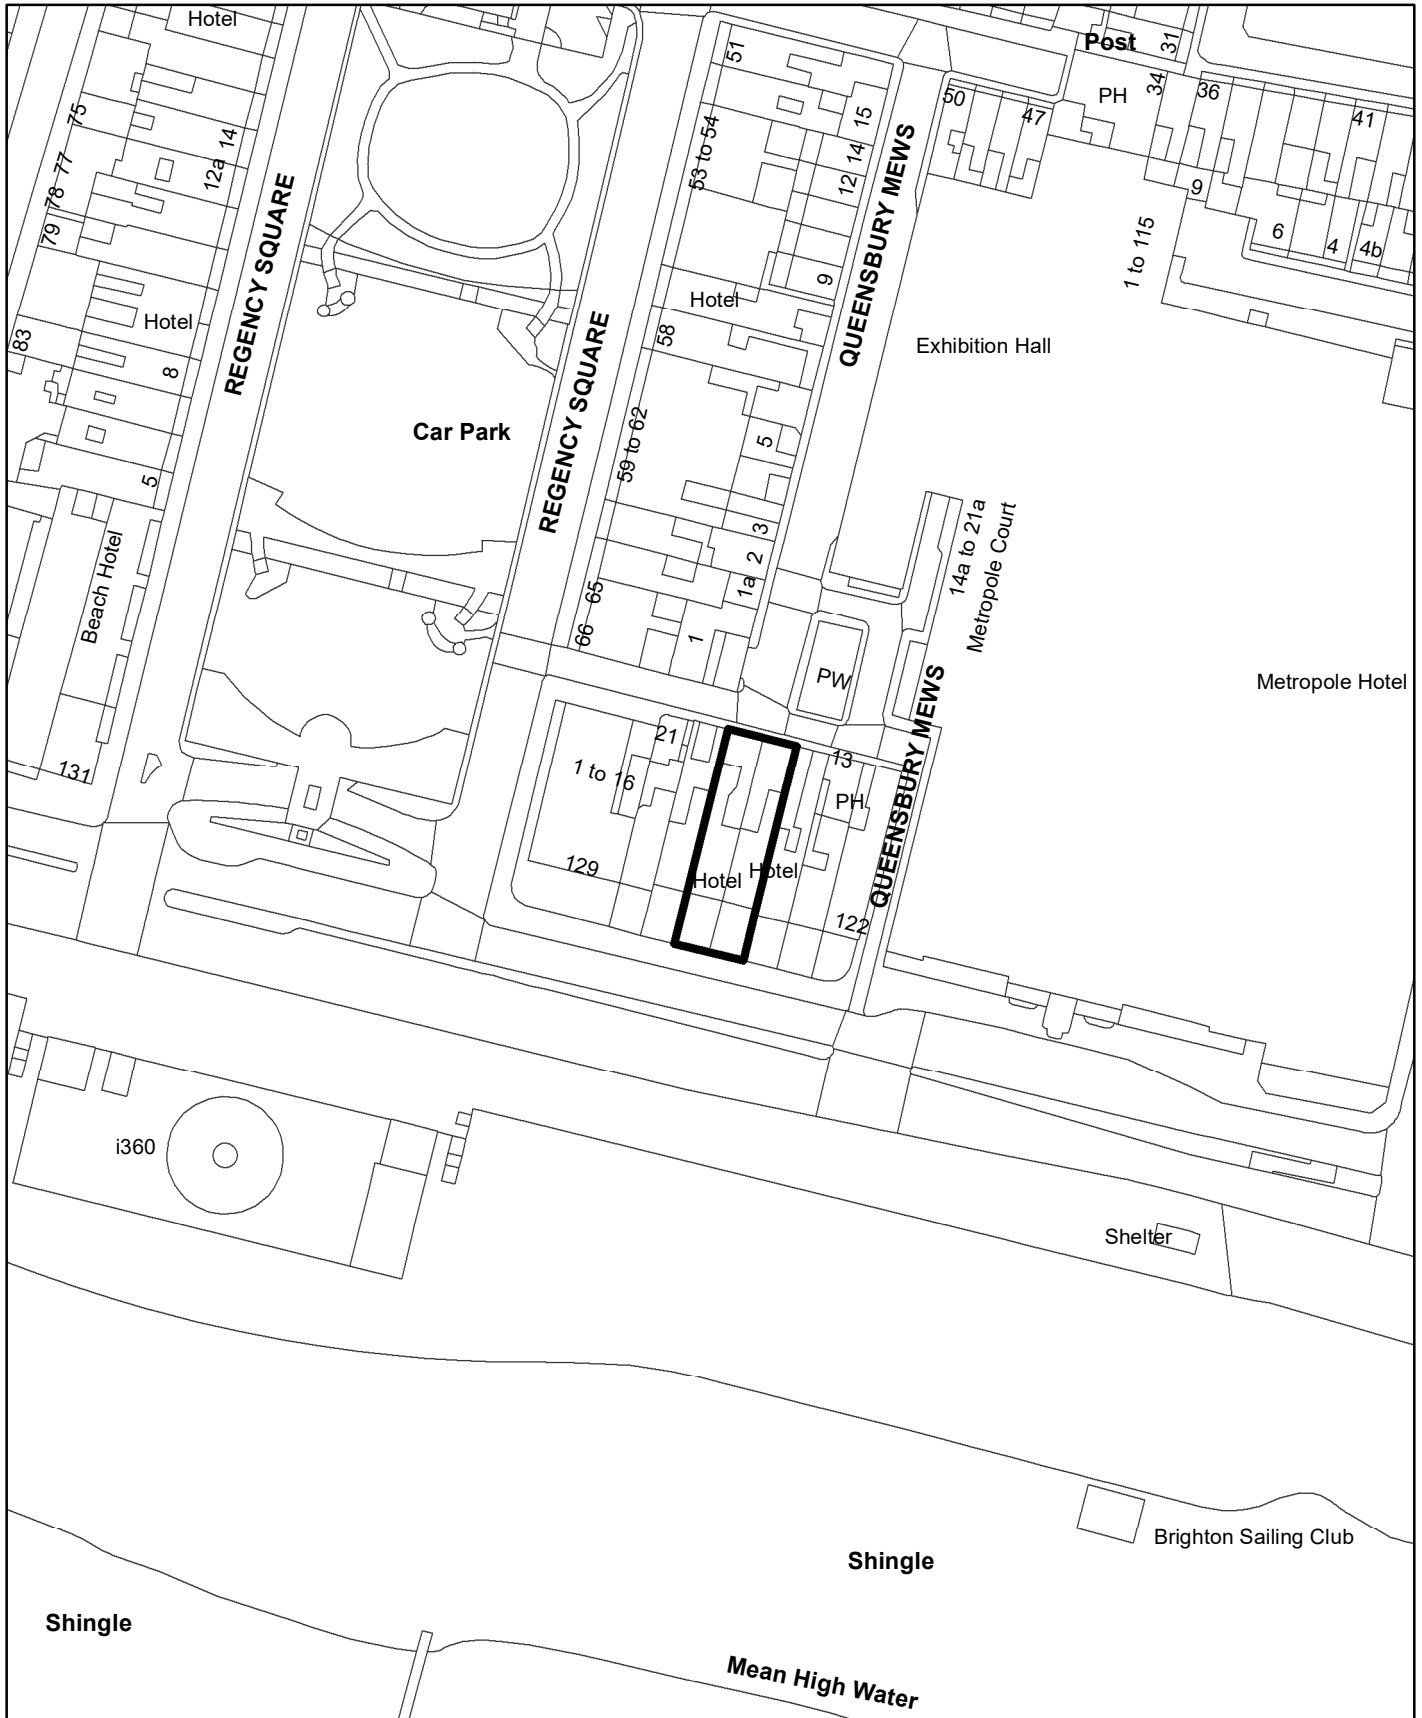

N



Scale: 1:1,250

