


BH2021 00780 - Land At Junction, Foredown Road

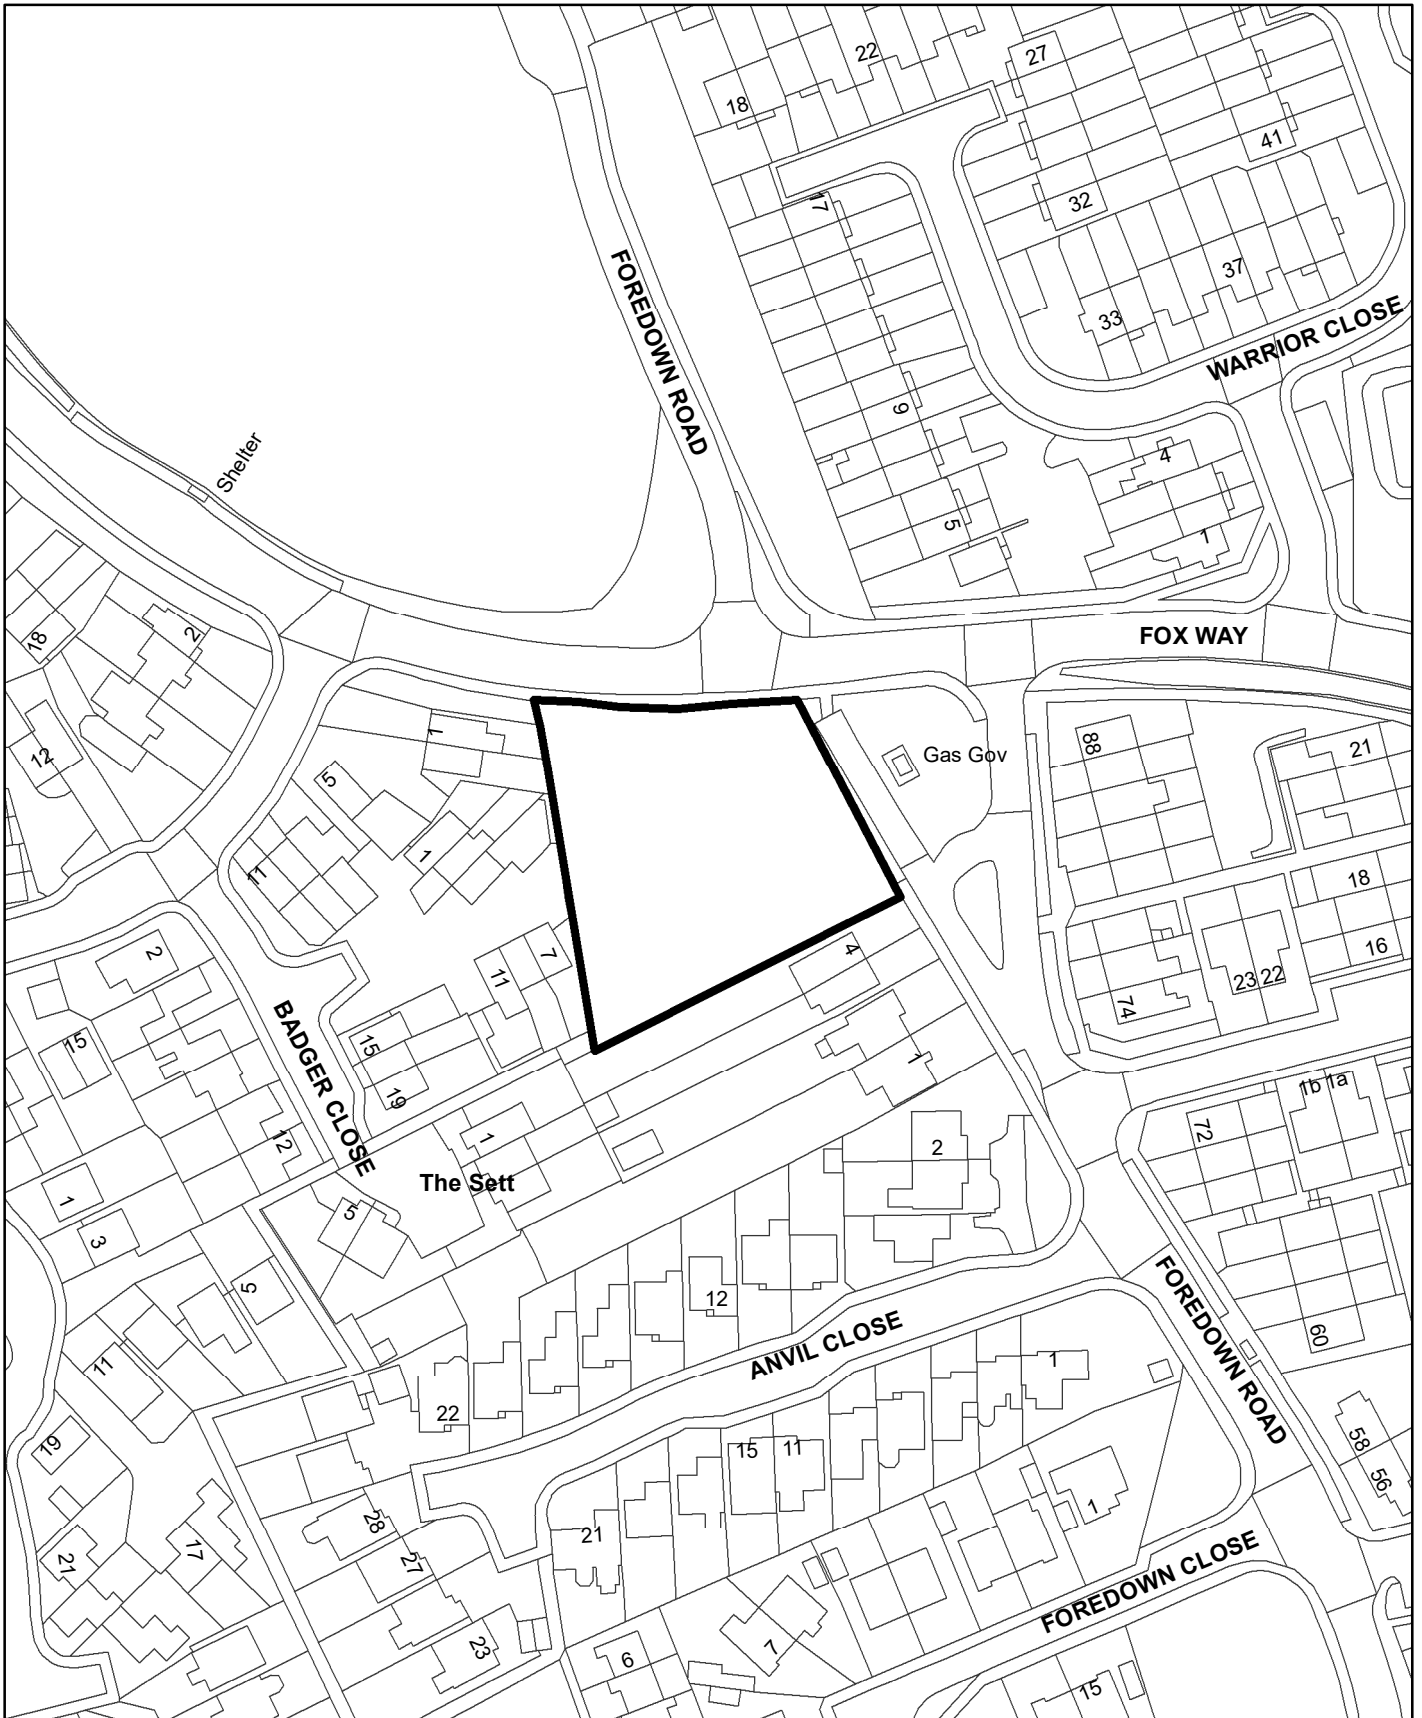

N



Scale: 1:1,250

