

VISUAL SCALE 1:100 @ A3

APPENDIX B

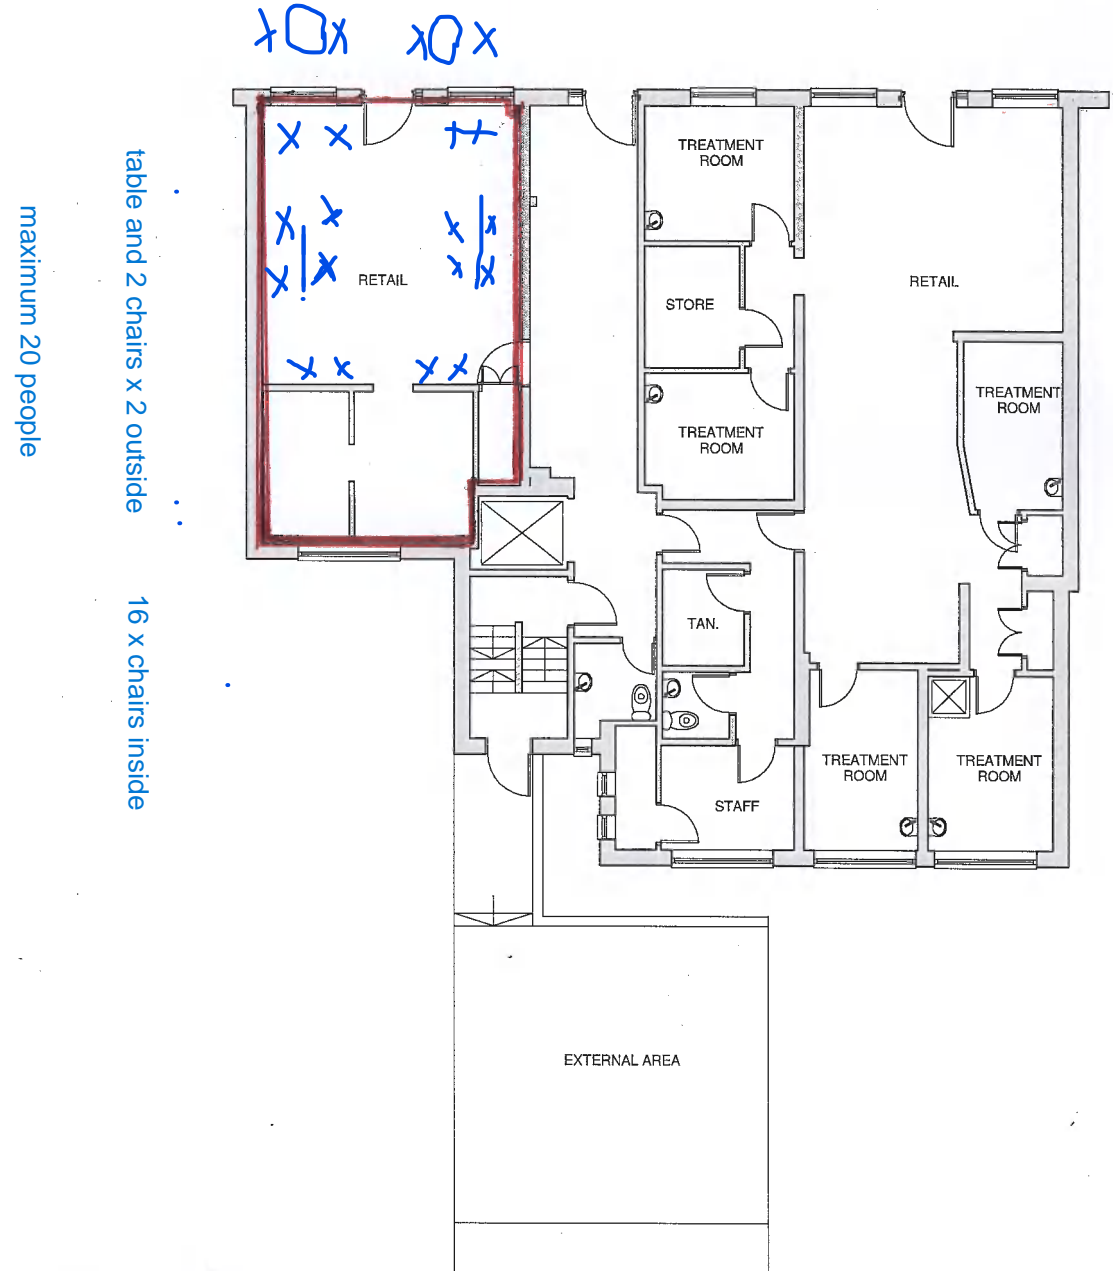


table and 2 chairs x 2 outside
maximum 20 people

16 x chairs inside

1 GROUND FLOOR
1 : 100

KRONA DESIGN
 ARCHITECTURAL DESIGN & DRAFTING
 50 Grand Parade | Brighton | BN2 9QA
 info@kronadesign.co.uk | kronadesign.co.uk
 Tel: 01273 900209 Mob: 07827 994111

PROJECT
Office Space

ADDRESS
Intergen House
65-67 Western Road
Hove
BN3 2JQ

TITLE
Ground Floor

CLIENT
N Virani

DRAWN	STATUS	DATE
JLB	Design	14/02/20

SCALE (@ A3)	PROJECT NUMBER
1 : 100	KD.0967

DRAWING NUMBER	REV
A.100	

