


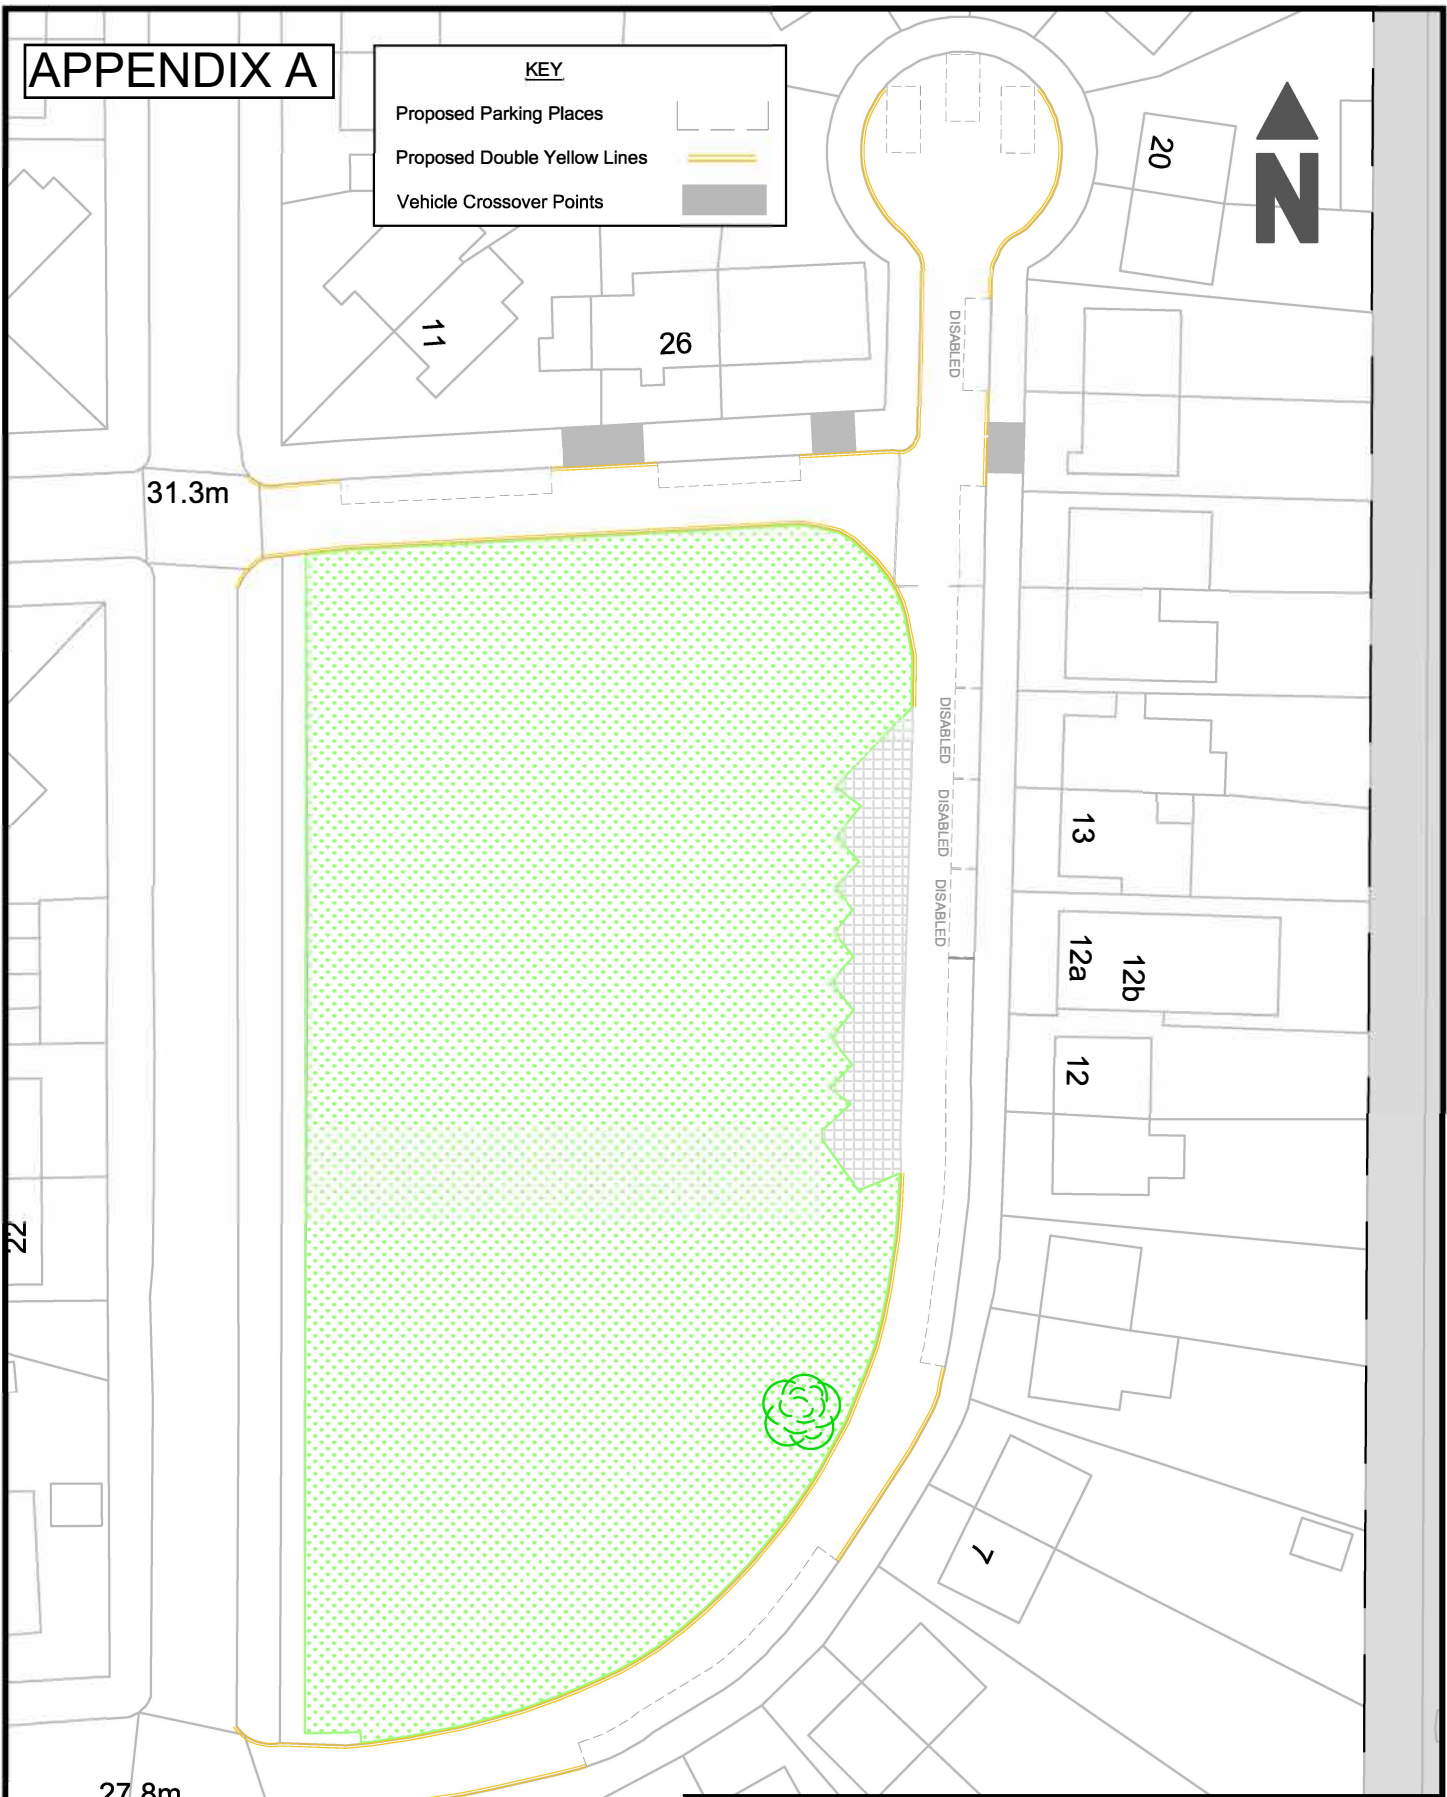



APPENDIX A

KEY

- Proposed Parking Places 
- Proposed Double Yellow Lines 
- Vehicle Crossover Points 



© Crown Copyright. Licence: 100020999. Brighton & Hove City Council, 2022.

Title : Hallyburton Road Area Parking Consultation	Scale : NTS	 Brighton & Hove City Council TRO: 33 - 2022
Location : Isabel Crescent, Hove	Date : NOV22	
Proposal : Revised design following site consultation with ESFR representatives in NOV 2022	Drawn : CML Drawing No : B&H/IC001	

