

Fixed Desks Provided - 66

Meeting Rooms - 2 (5 inc.Training Rooms)

1:1 Rooms - 5

Quiet Rooms - 1

FLAT ROOF SECTION ABOVE OPS ROOM TO BE UTILISED FOR AIR SOURCE HEAT PUMP HEATING SYSTEM

Training Rooms - 3
Capacity as shown: 8-12
Briefing Room Capacity:


68 seated

circa. 100 stood (subject to suitable risk assessments from corporate H&S

Toilet Provisions:

- 4 male
- 4 female
- (British Standard
- Requirement (3 & 3)
- 2 WheelchairAccessible
- 3 Ambulant Disabled Accessible
- 2 Externally accessed toilets

Proposed Footprint : 680m² Existing Footprint: 400m²

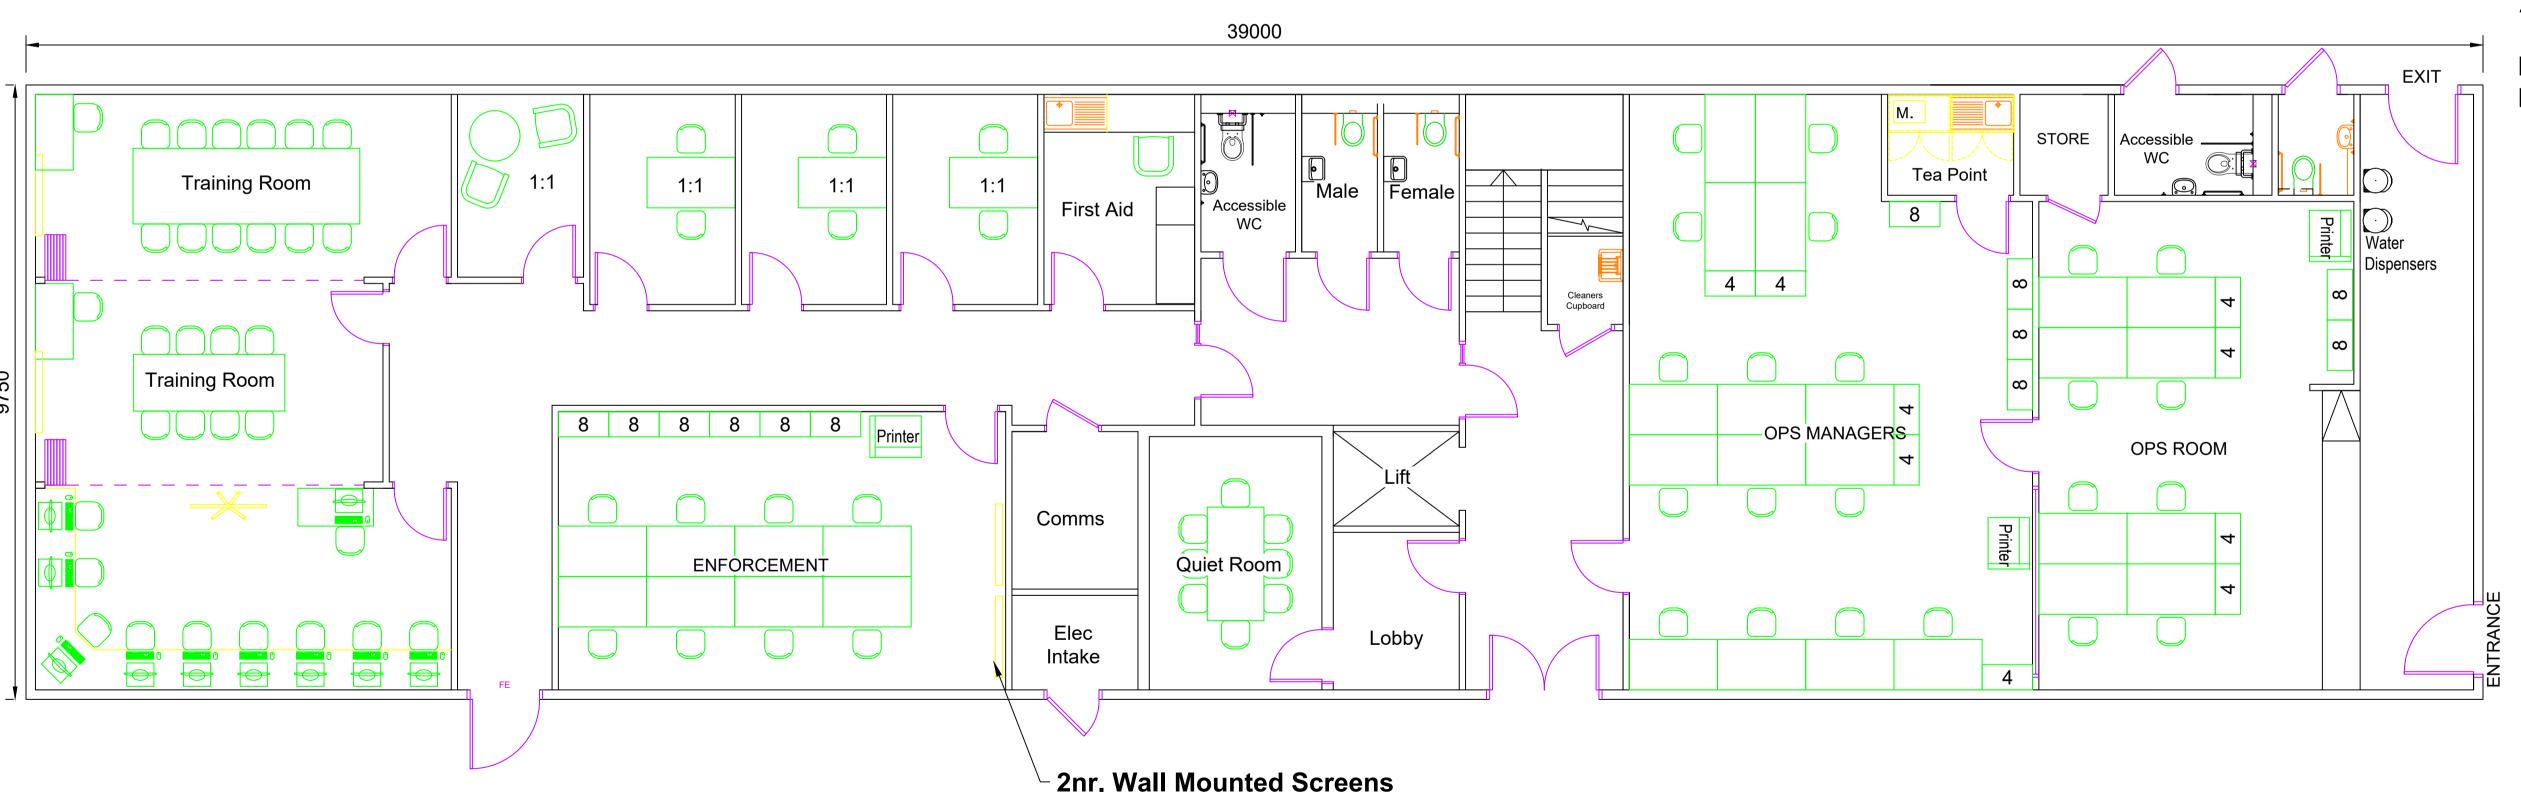




BRIGHTON & HOVE CITY COUNCIL PROPERTY & DESIGN HOVE TOWN HALL, NORTON ROAD HOVE, EAST SUSSEX, BN3 3BQ Telephone. (01273) 290000 Project

Hollingdean Depot Office Accomodation Proposed Layouts 30/11/2022

Title

Proposed Layout Plan Ground & First Floor

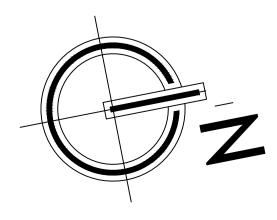

Drawn By HR	Checked	Date 06 Dec 2022
Project No.	Scale	
R097	1:60@)A1
Drawing No.		Revision
101		F