



KEY

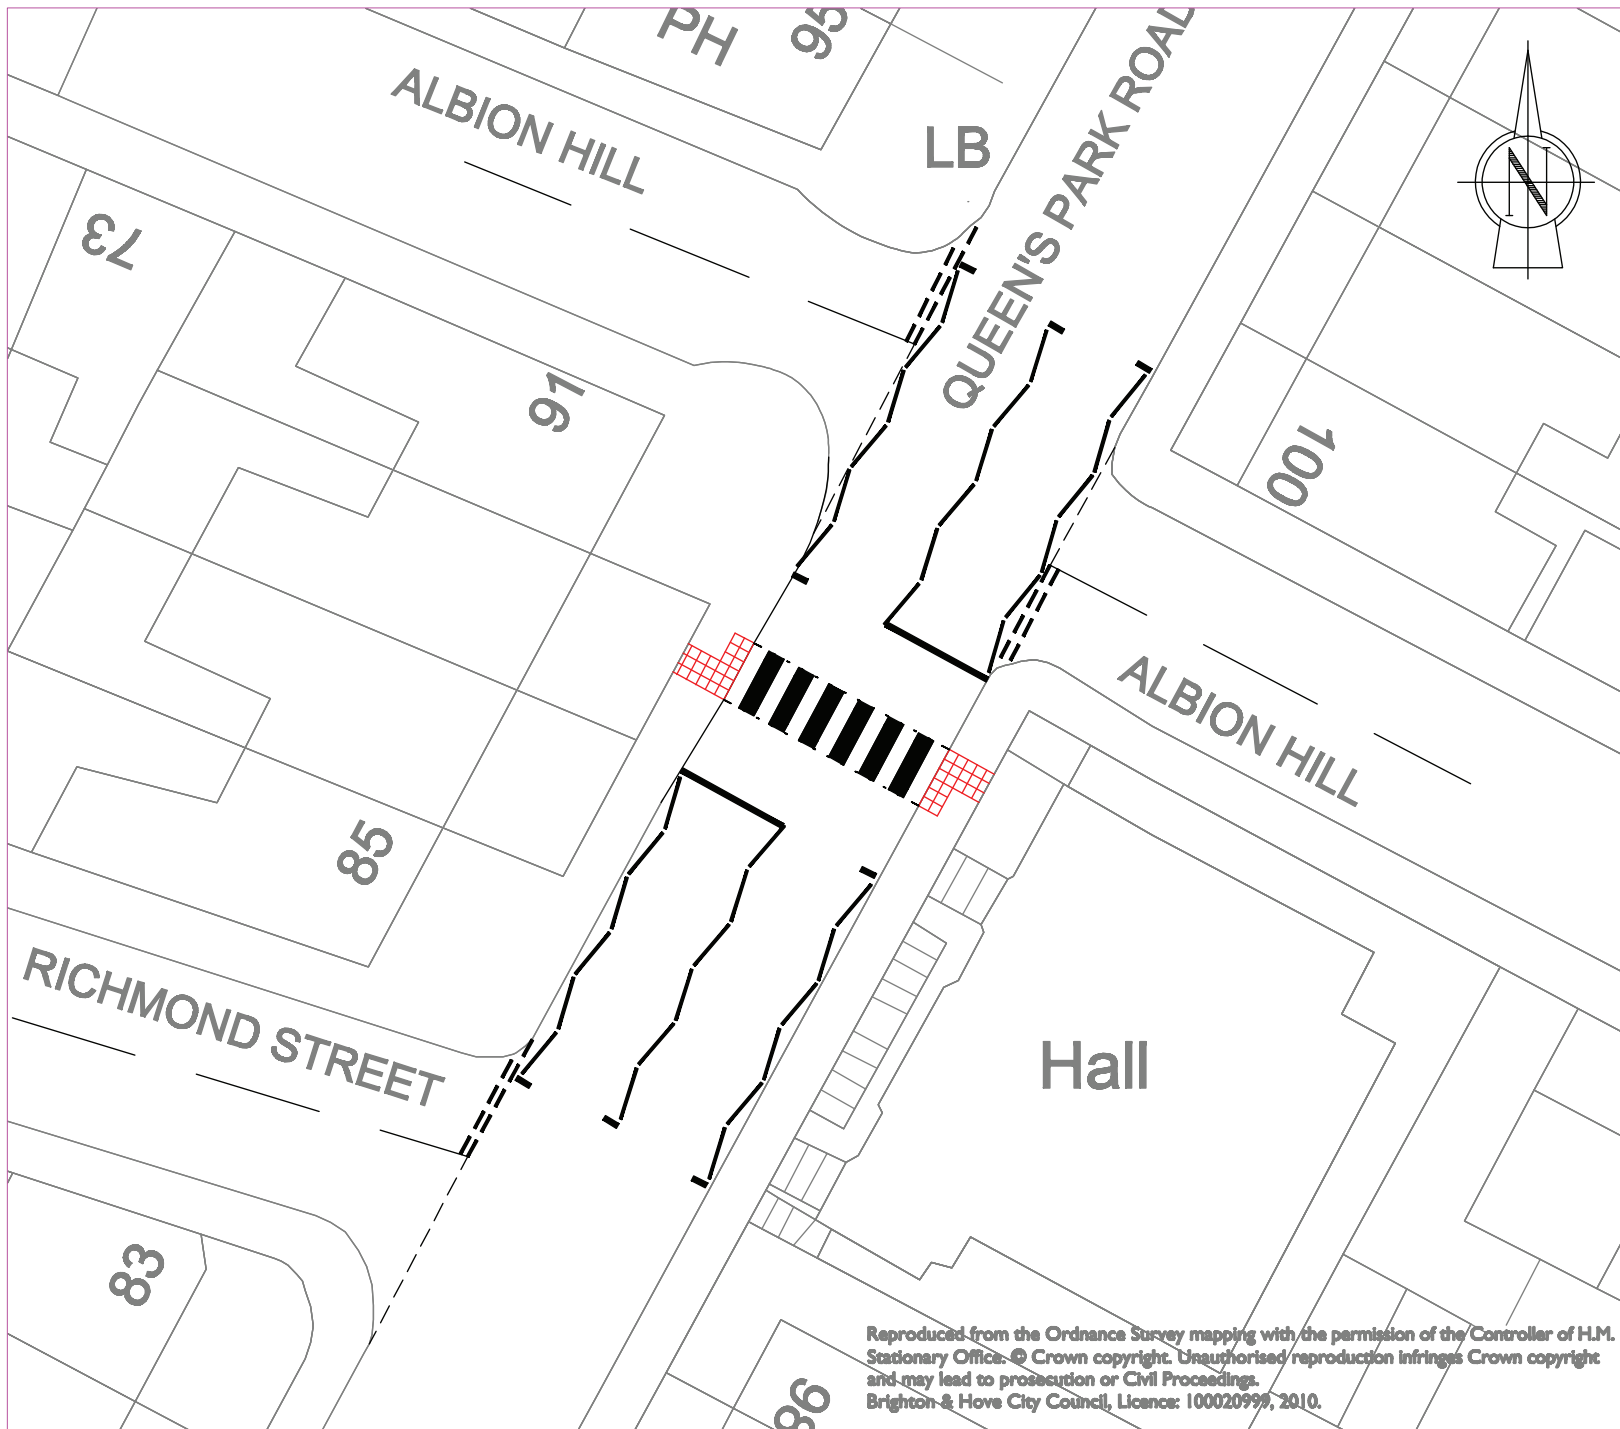

Proposed Conversion of Existing Zebra Crossing to Puffin Crossing

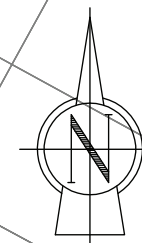

Reproduced from the Ordnance Survey mapping with the permission of the Controller of H.M. Stationary Office. © Crown copyright. Unauthorised reproduction infringes Crown copyright and may lead to prosecution or Civil Proceedings. Brighton & Hove City Council, Licence: 100020999, 2010.

Rev	Revision details	Date
	Signed	
Drawn:	drawn	-
Surveyed:	surveyed	-
Checked:		
Approved:		
File/Acad ref:	S:\	



Brighton & Hove
City Council
Environment

Project Name
**Queen's Park School
Safer Routes to School Scheme**

Drawing Title
**Queen's Park Road/Albion Hill
Conversion of Zebra Crossing
to Puffin Crossing**

Drawing No .dwg	Scale 1/200 @ A3	Rev
--------------------	---------------------	-----

