




Existing Lower Ground Floor Plan



Proposed Lower Ground Floor Plan

KEY

- Male Change
- Female Change
- Sauna / Steam Room
- Male / Female / Family Accessible WC's
- Squash Courts
- Link Corridor
- Open Bench Seating
- Tennis Courts
- Studios
- Plant

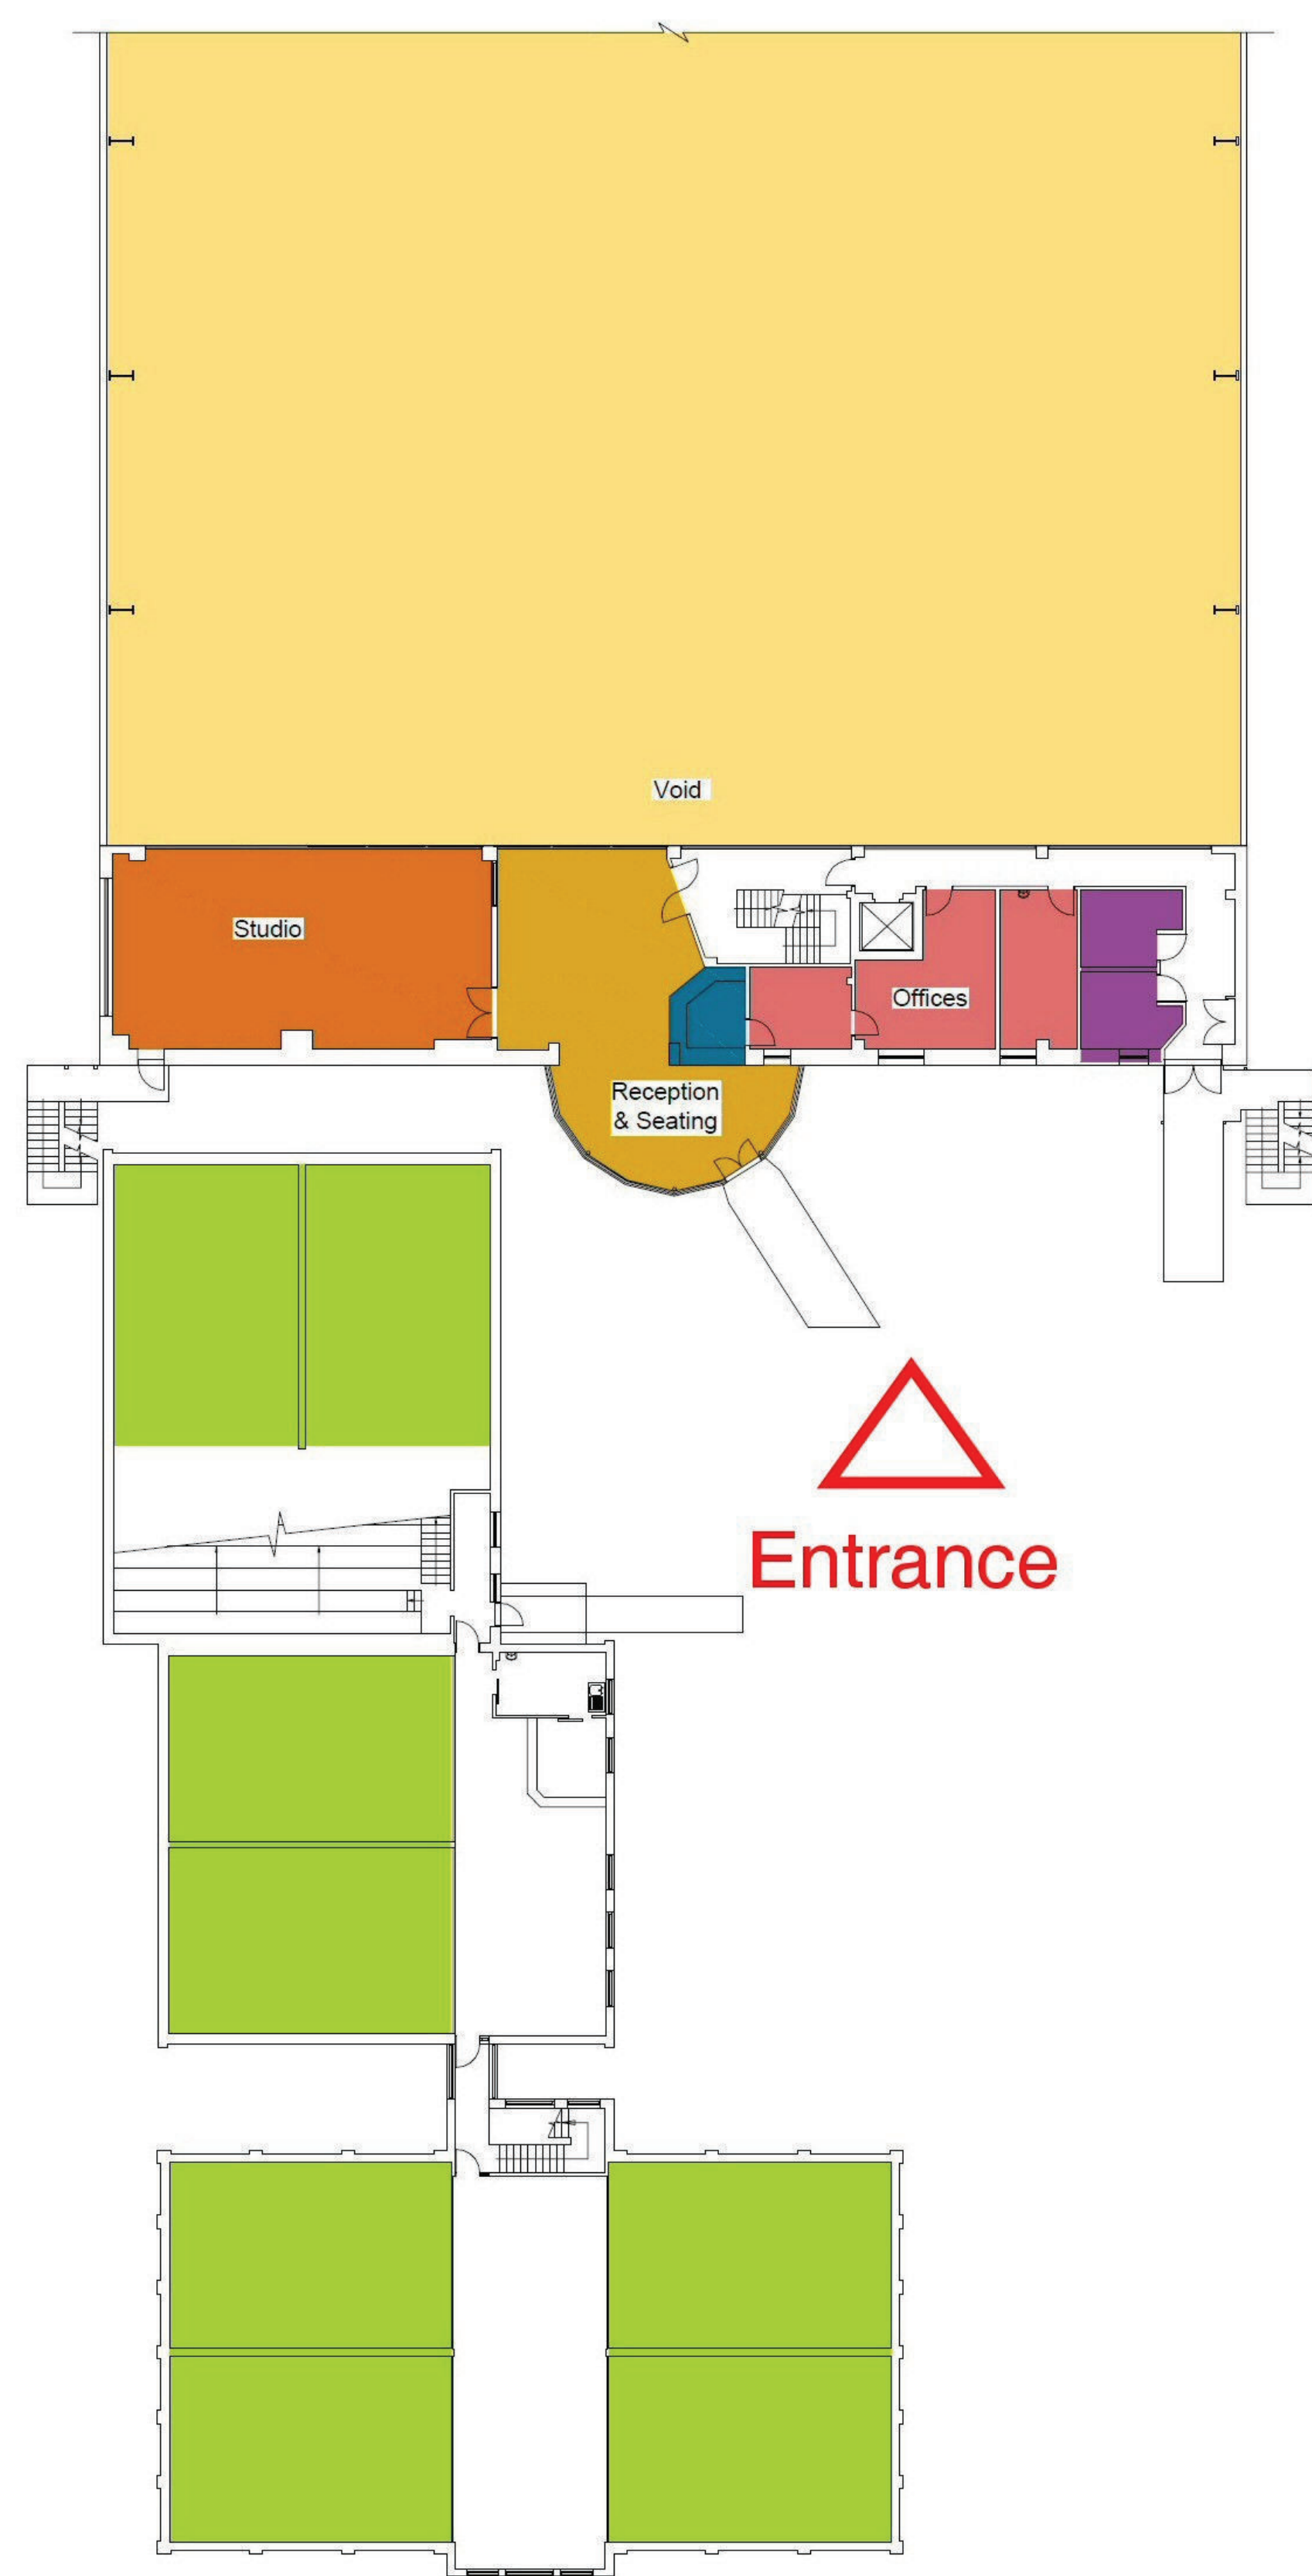


Existing Ground Floor Plan




Proposed Ground Floor Plan

KEY

- Staff / Admin
- Cafe / Seating
- Tennis Courts
- Studio
- Squash Courts
- Link Corridor
- Reception / Servery / Display
- Entrance / Lobby
- Treatment
- Male / Female / Family Accessible WC's

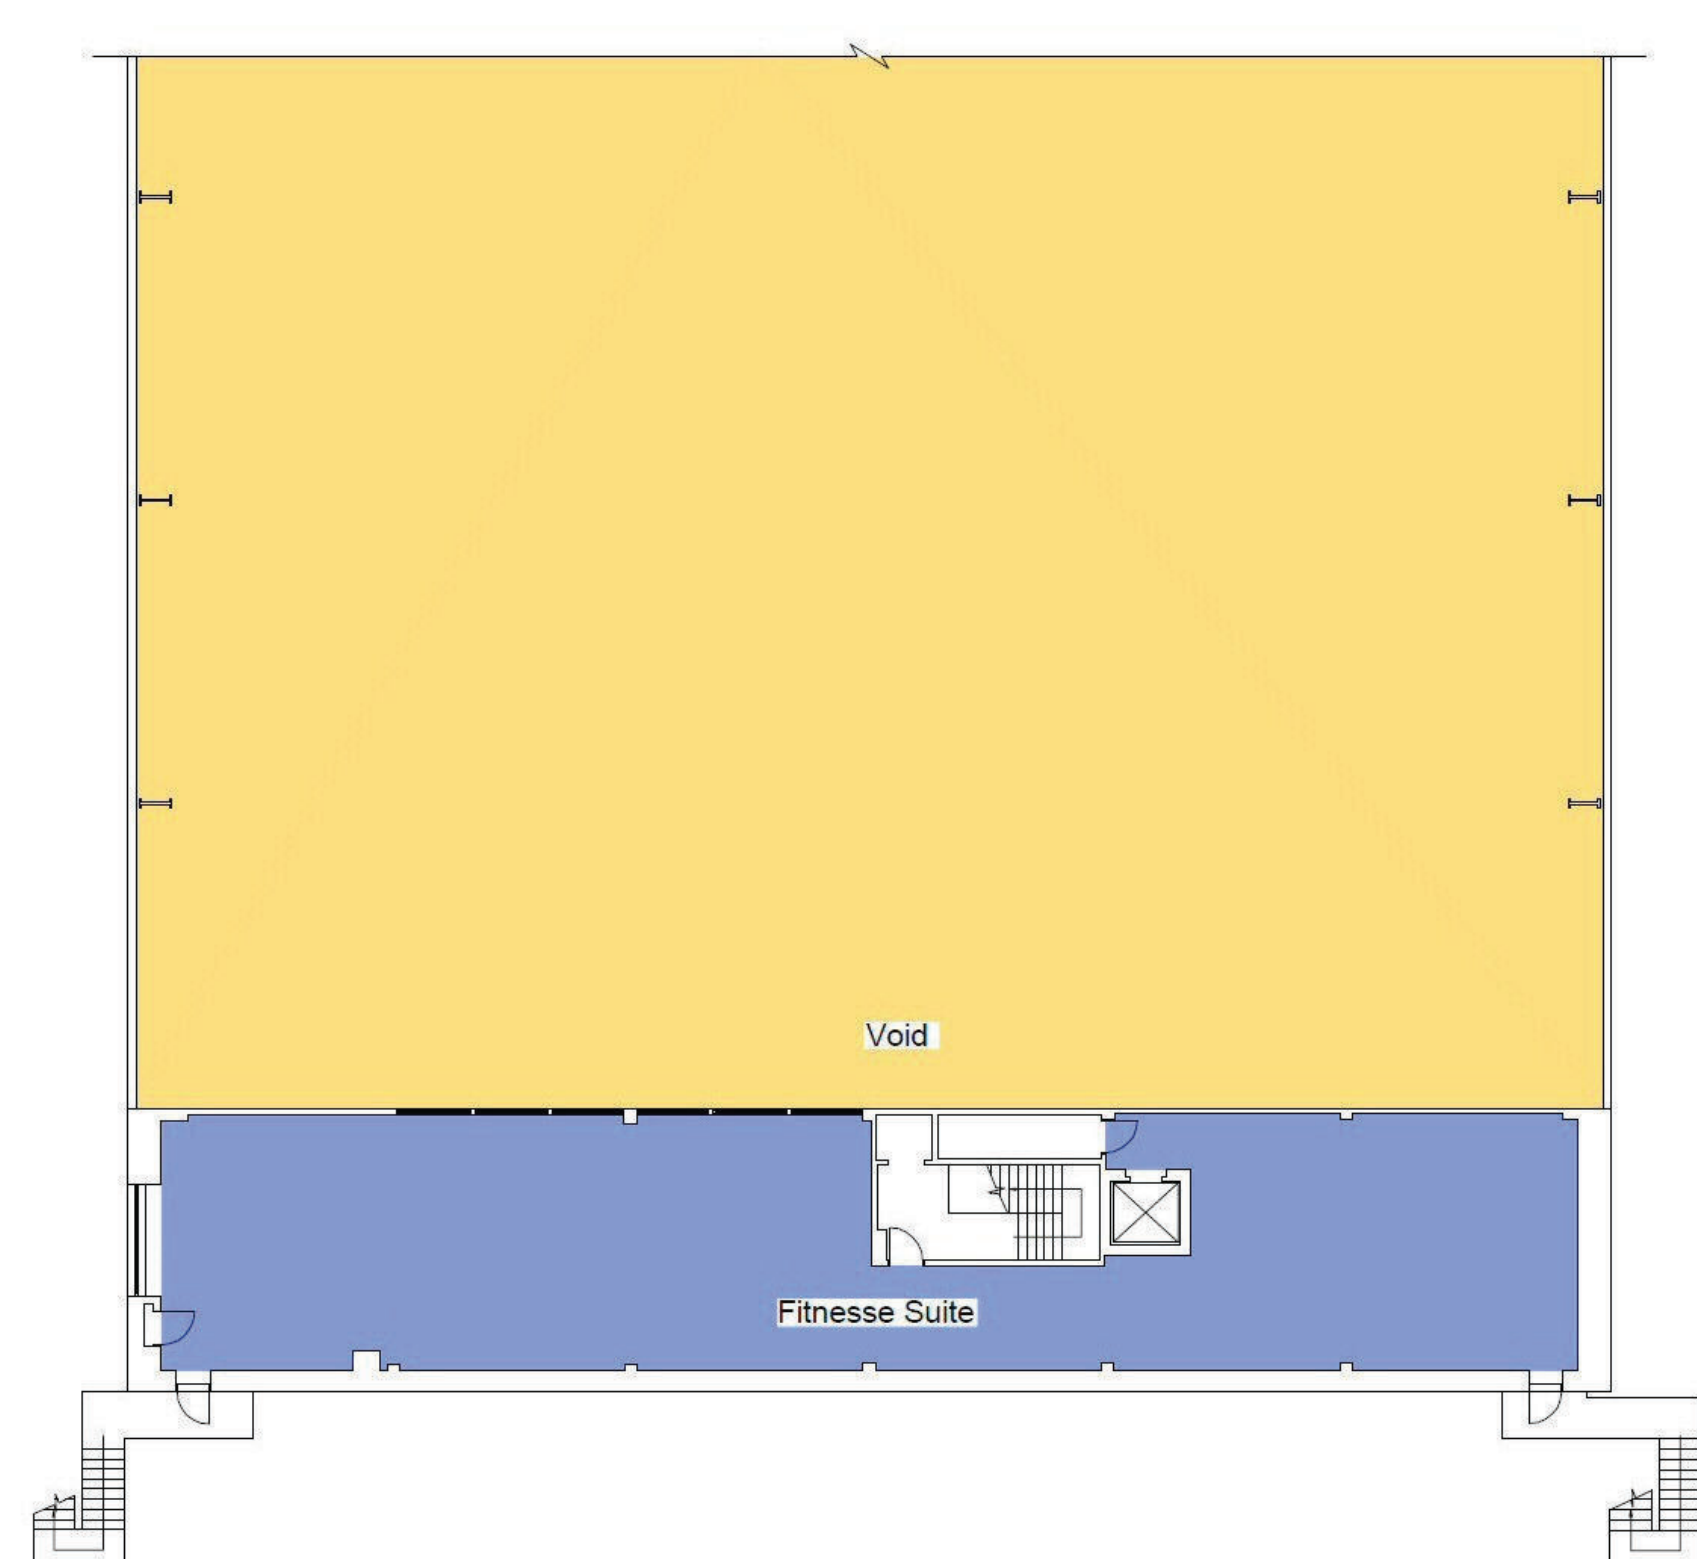

Existing First Floor Plan

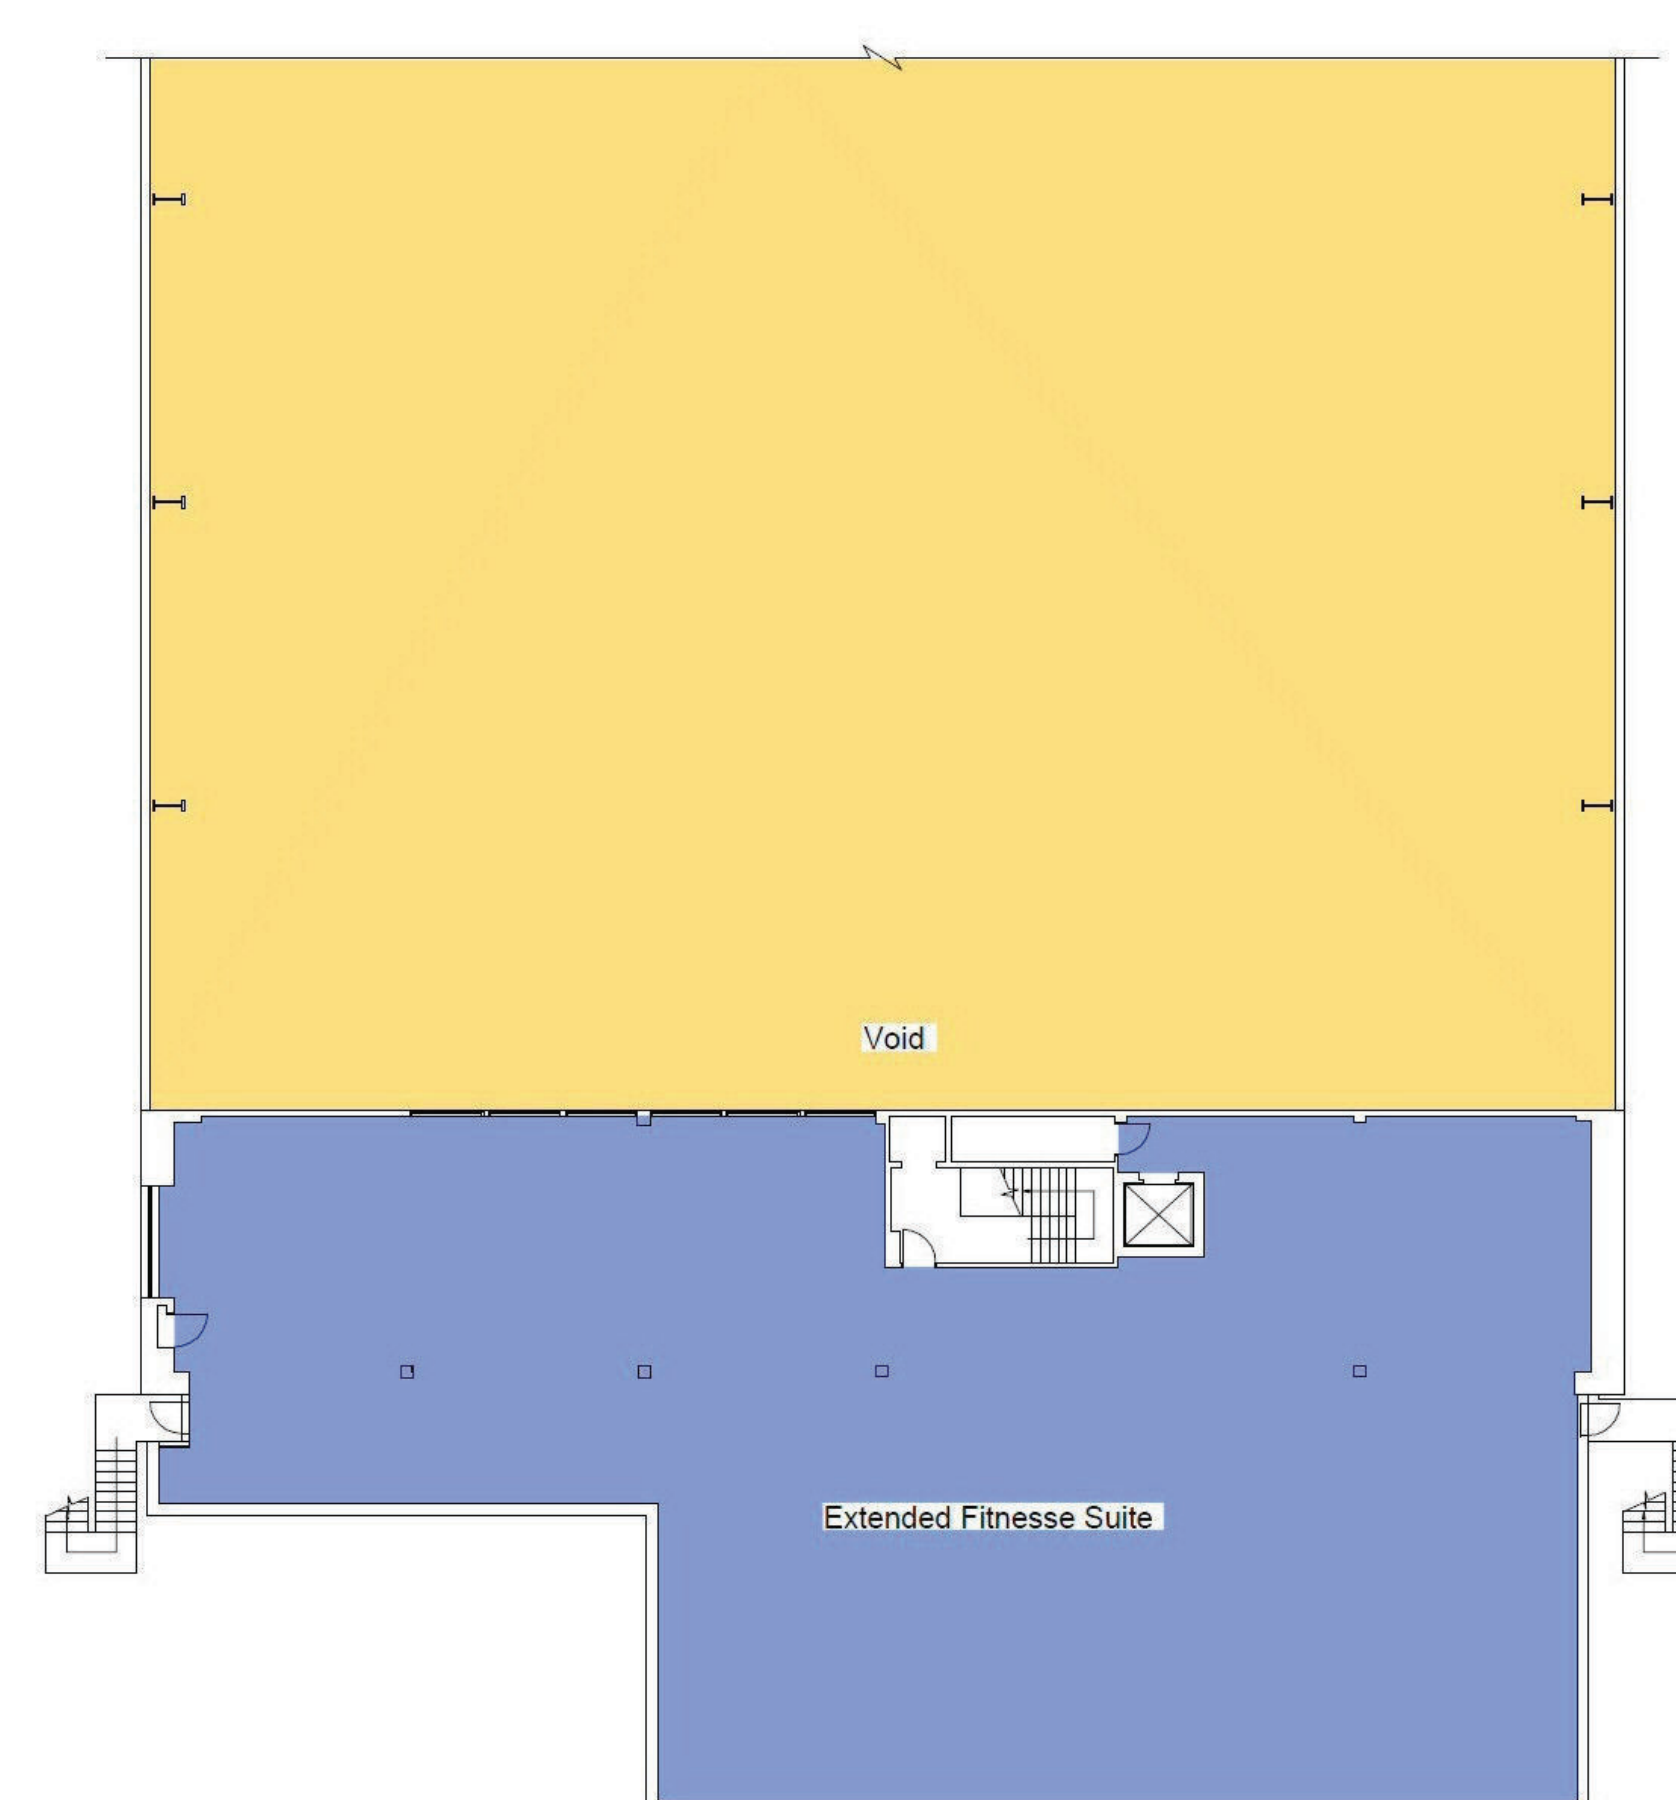

Proposed First Floor Plan

KEY

- Tennis Courts
- Fitness Suite



