





MILE OAK

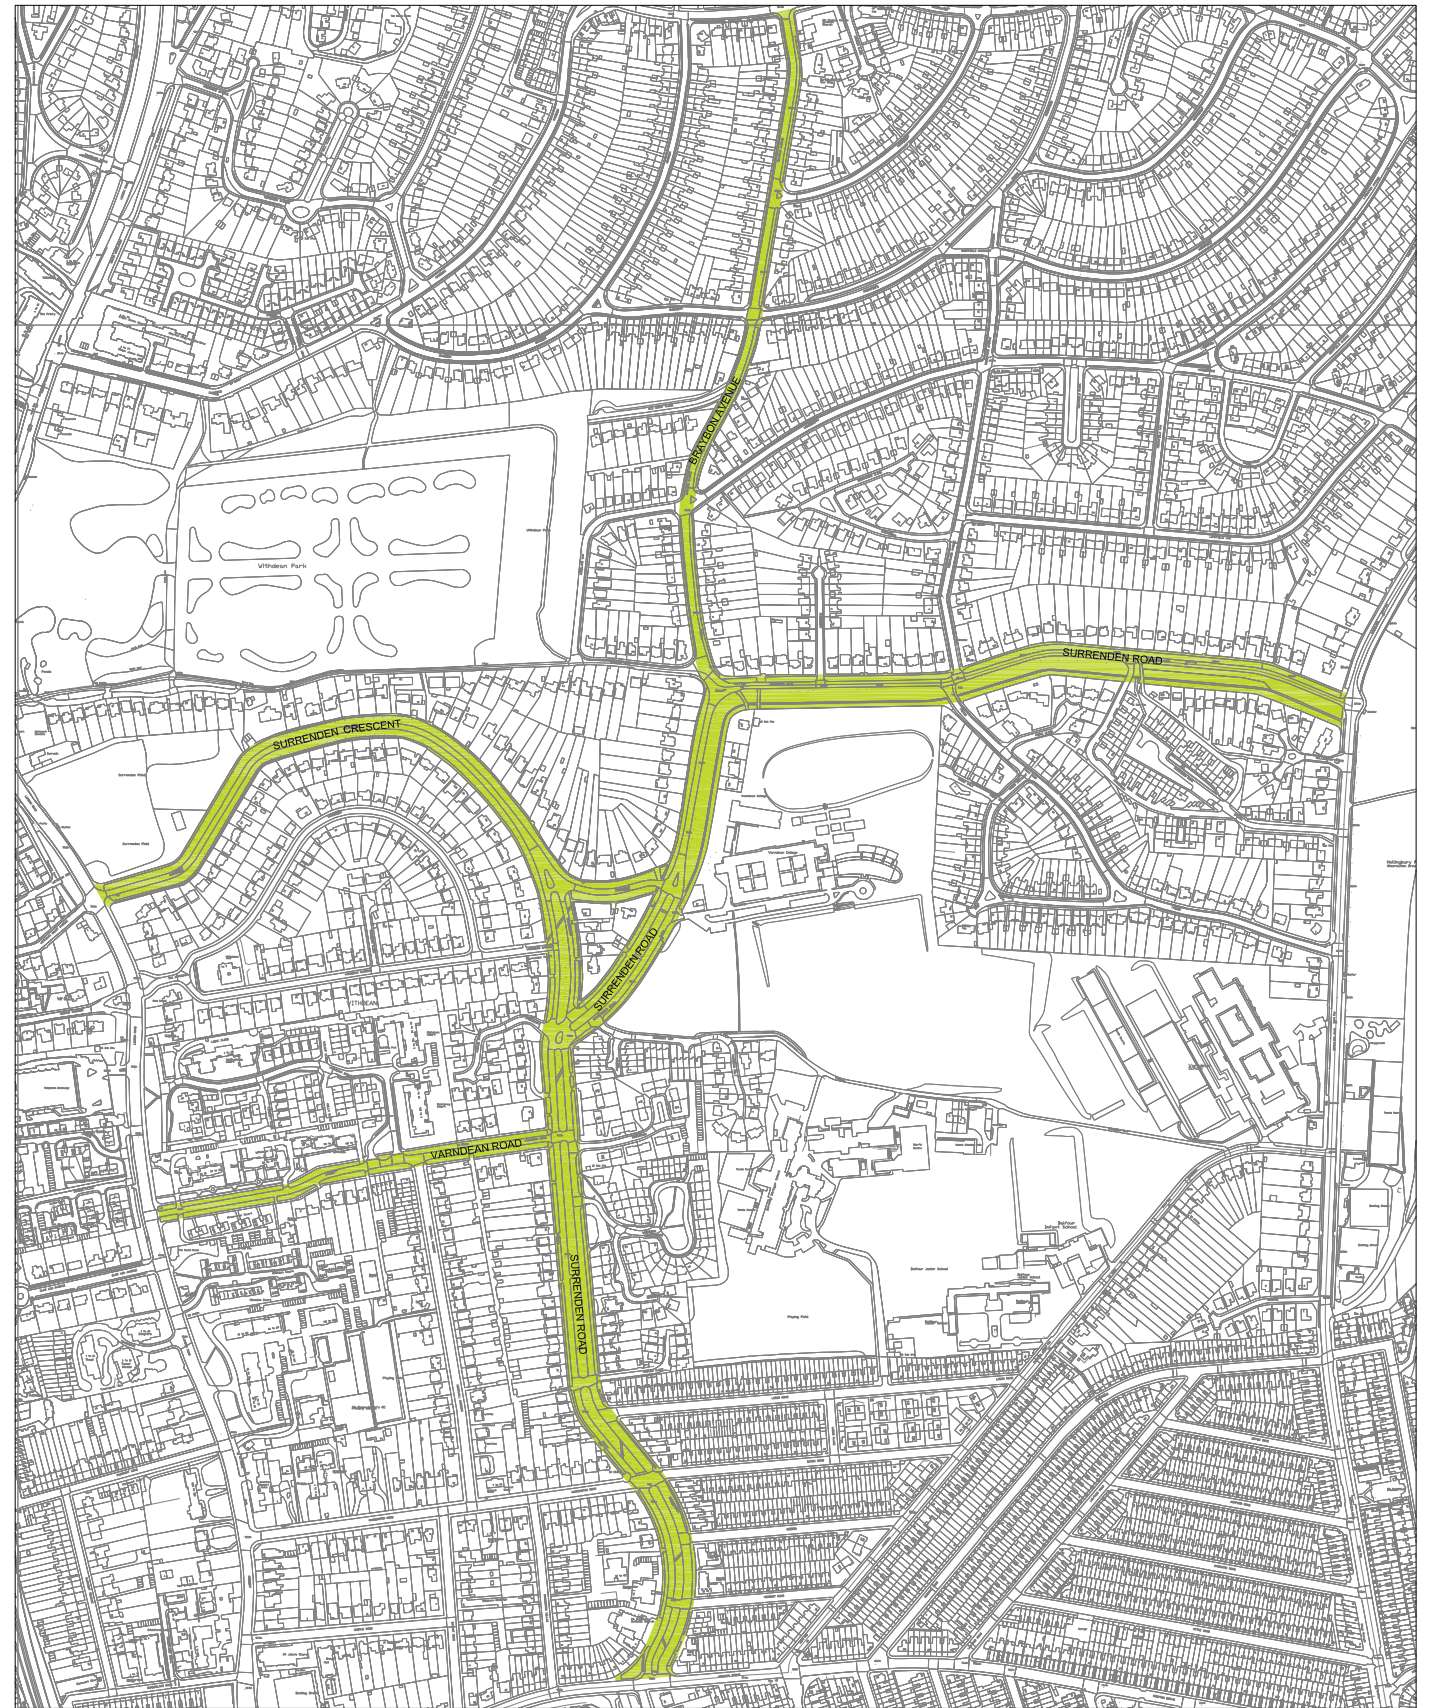

SURRENDEN AREA

Project :	HIGHWAY VERGE AND FOOTWAY PARKING ENFORCEMENT PROPOSALS	TRANSPORT	Scale : N.T.S.	 Brighton & Hove City Council
		PARKING STRATEGY	Date : DEC'12	
Title :	APPENDIX E		Drawn : P.T.	
			Drawing Number : B&H/VERGE/003	

