


KEY

- HIGHWAY BOUNDARY
- DIAG 101.3 (PEDESTRIAN CROSSING ZIPS-ZAGS)
- DIAG 103 (GIVE WAY LINE)
- DIAG 103.1 (ROUNDABOUT GIVE WAY LINE)
- DIAG 104 (NO ENTRY)
- DIAG 103.2 (PARKING BAY LINING)
- DIAG 105.1
- ▲▲ DIAG 102 (ROAD HUMP)
- ▲▲ DIAG 102.1 (BUS STOP)
- ▲▲▲▲ PROPOSED BELISHA BEACON

NOTES

1. THIS DRAWING IS TO BE READ IN CONJUNCTION WITH ALL OTHER CONTRACT DRAWINGS AND DOCUMENTS.
2. ALL DIMENSIONS ARE IN METRES UNLESS STATED OTHERWISE.
3. ALL LING TO BE IN ACCORDANCE WITH THE TRAFFIC SIGNS REGULATIONS AND GENERAL DIRECTIONS 2002 AND ANY SUBSEQUENT AMENDMENTS.
4. ROAD MARKINGS SHOWN ARE FOR ILLUSTRATIVE PURPOSES ONLY AND TO BE AGREED WITH THE ENGINEER ON SITE.
5. FOR DETAILS ON ZEBRA CROSSING MARKINGS REFER TO DRAWING 21910165001.

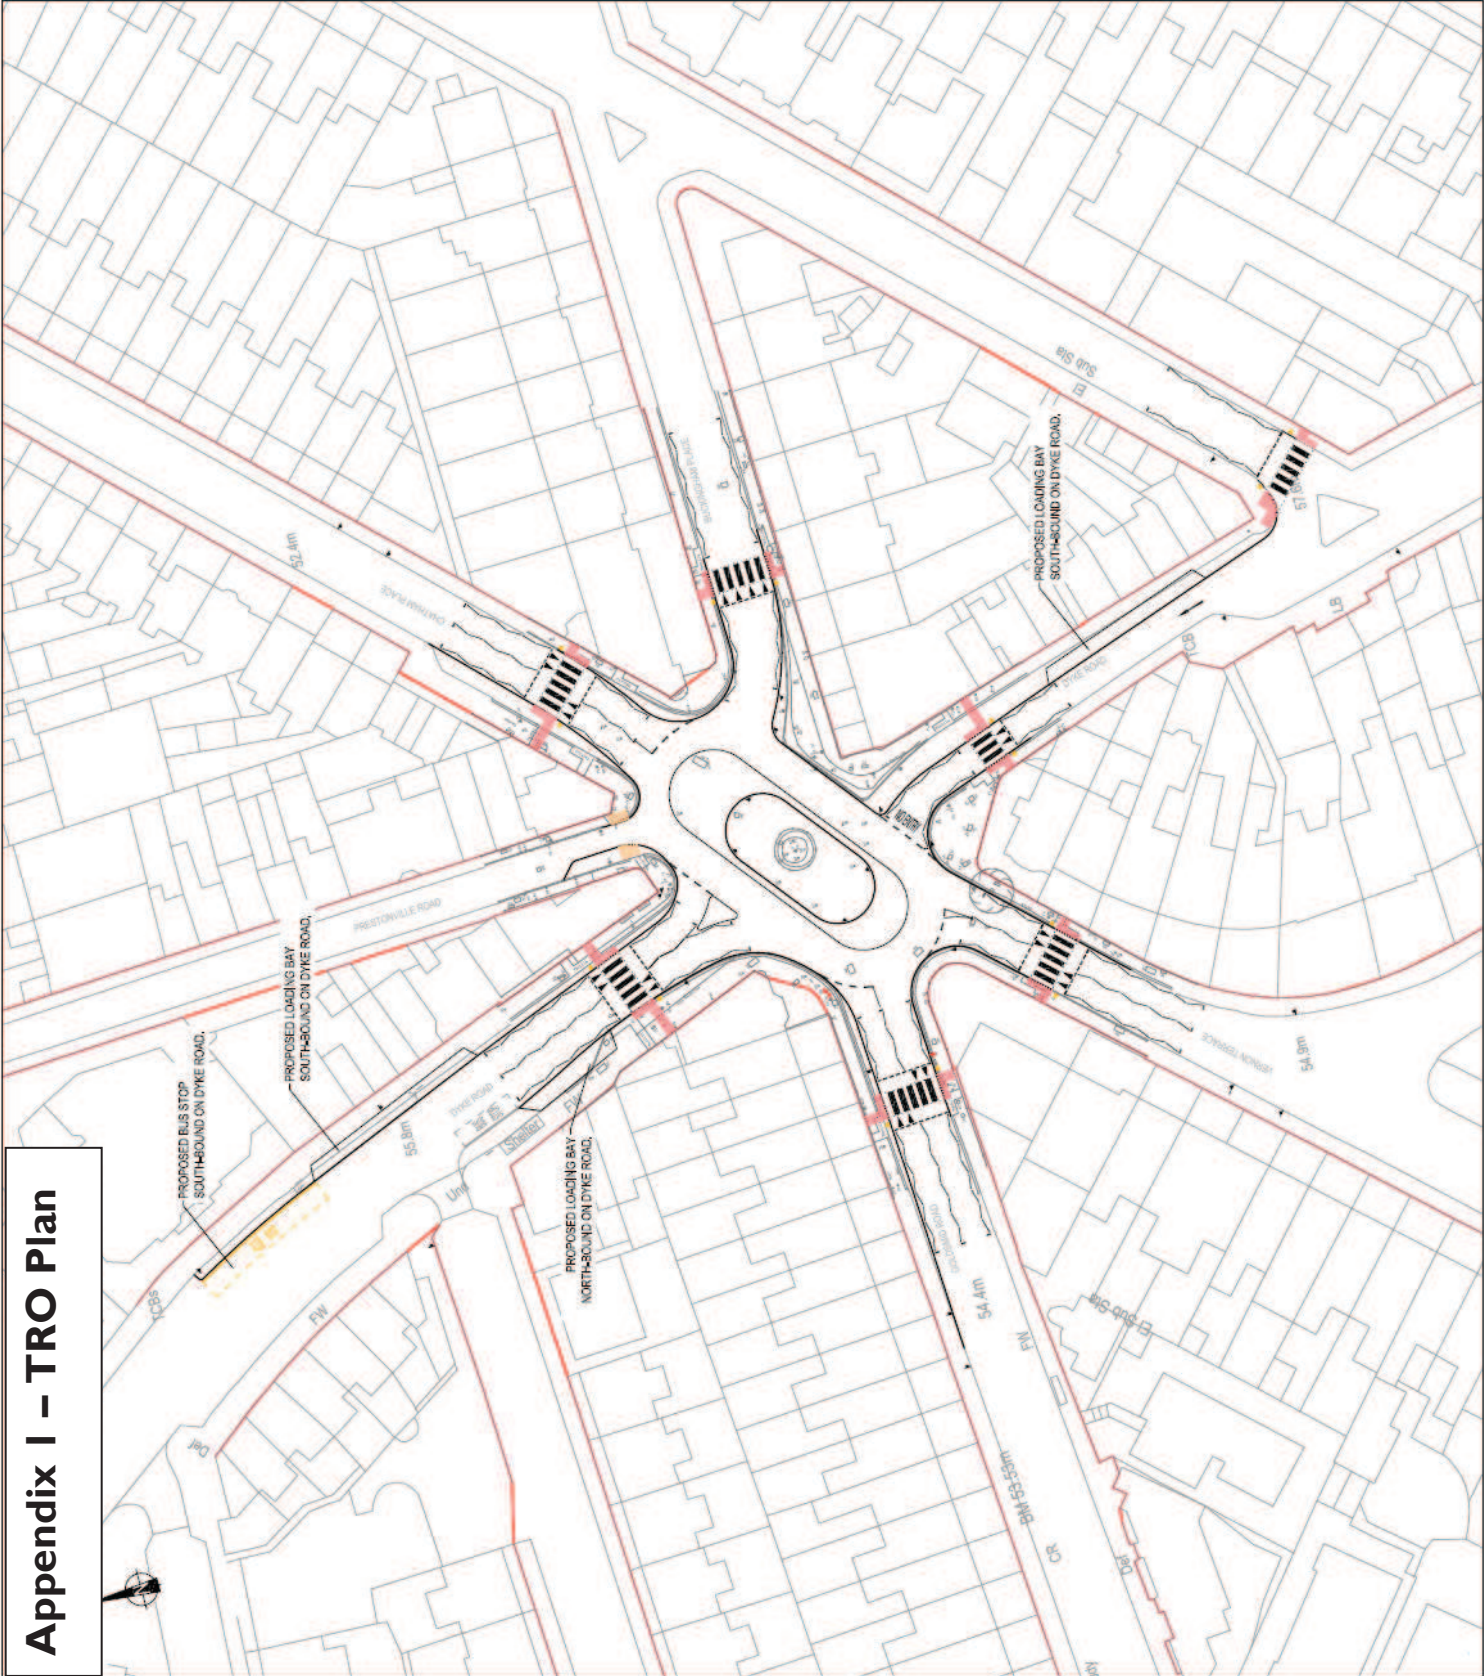

Appendix I – TRO Plan

