


**Brighton & Hove  
City Council**

Project Name  
**OLD TOWN  
BRIGHTON**

Drawing Title  
**TRAFFIC  
REGULATION  
ORDERS**

Drawing No <b>10</b>	Scale <b>NTS</b>	Rev
-------------------------	---------------------	-----

Reproduced from the Ordnance Survey mapping with the permission of the Controller of H.M. Stationary Office. ©Crown copyright. Unauthorised reproduction infringes Crown copyright and may lead to prosecution or Civil Proceedings. Brighton & Hove City Council, Licence: 100020999, 2014.

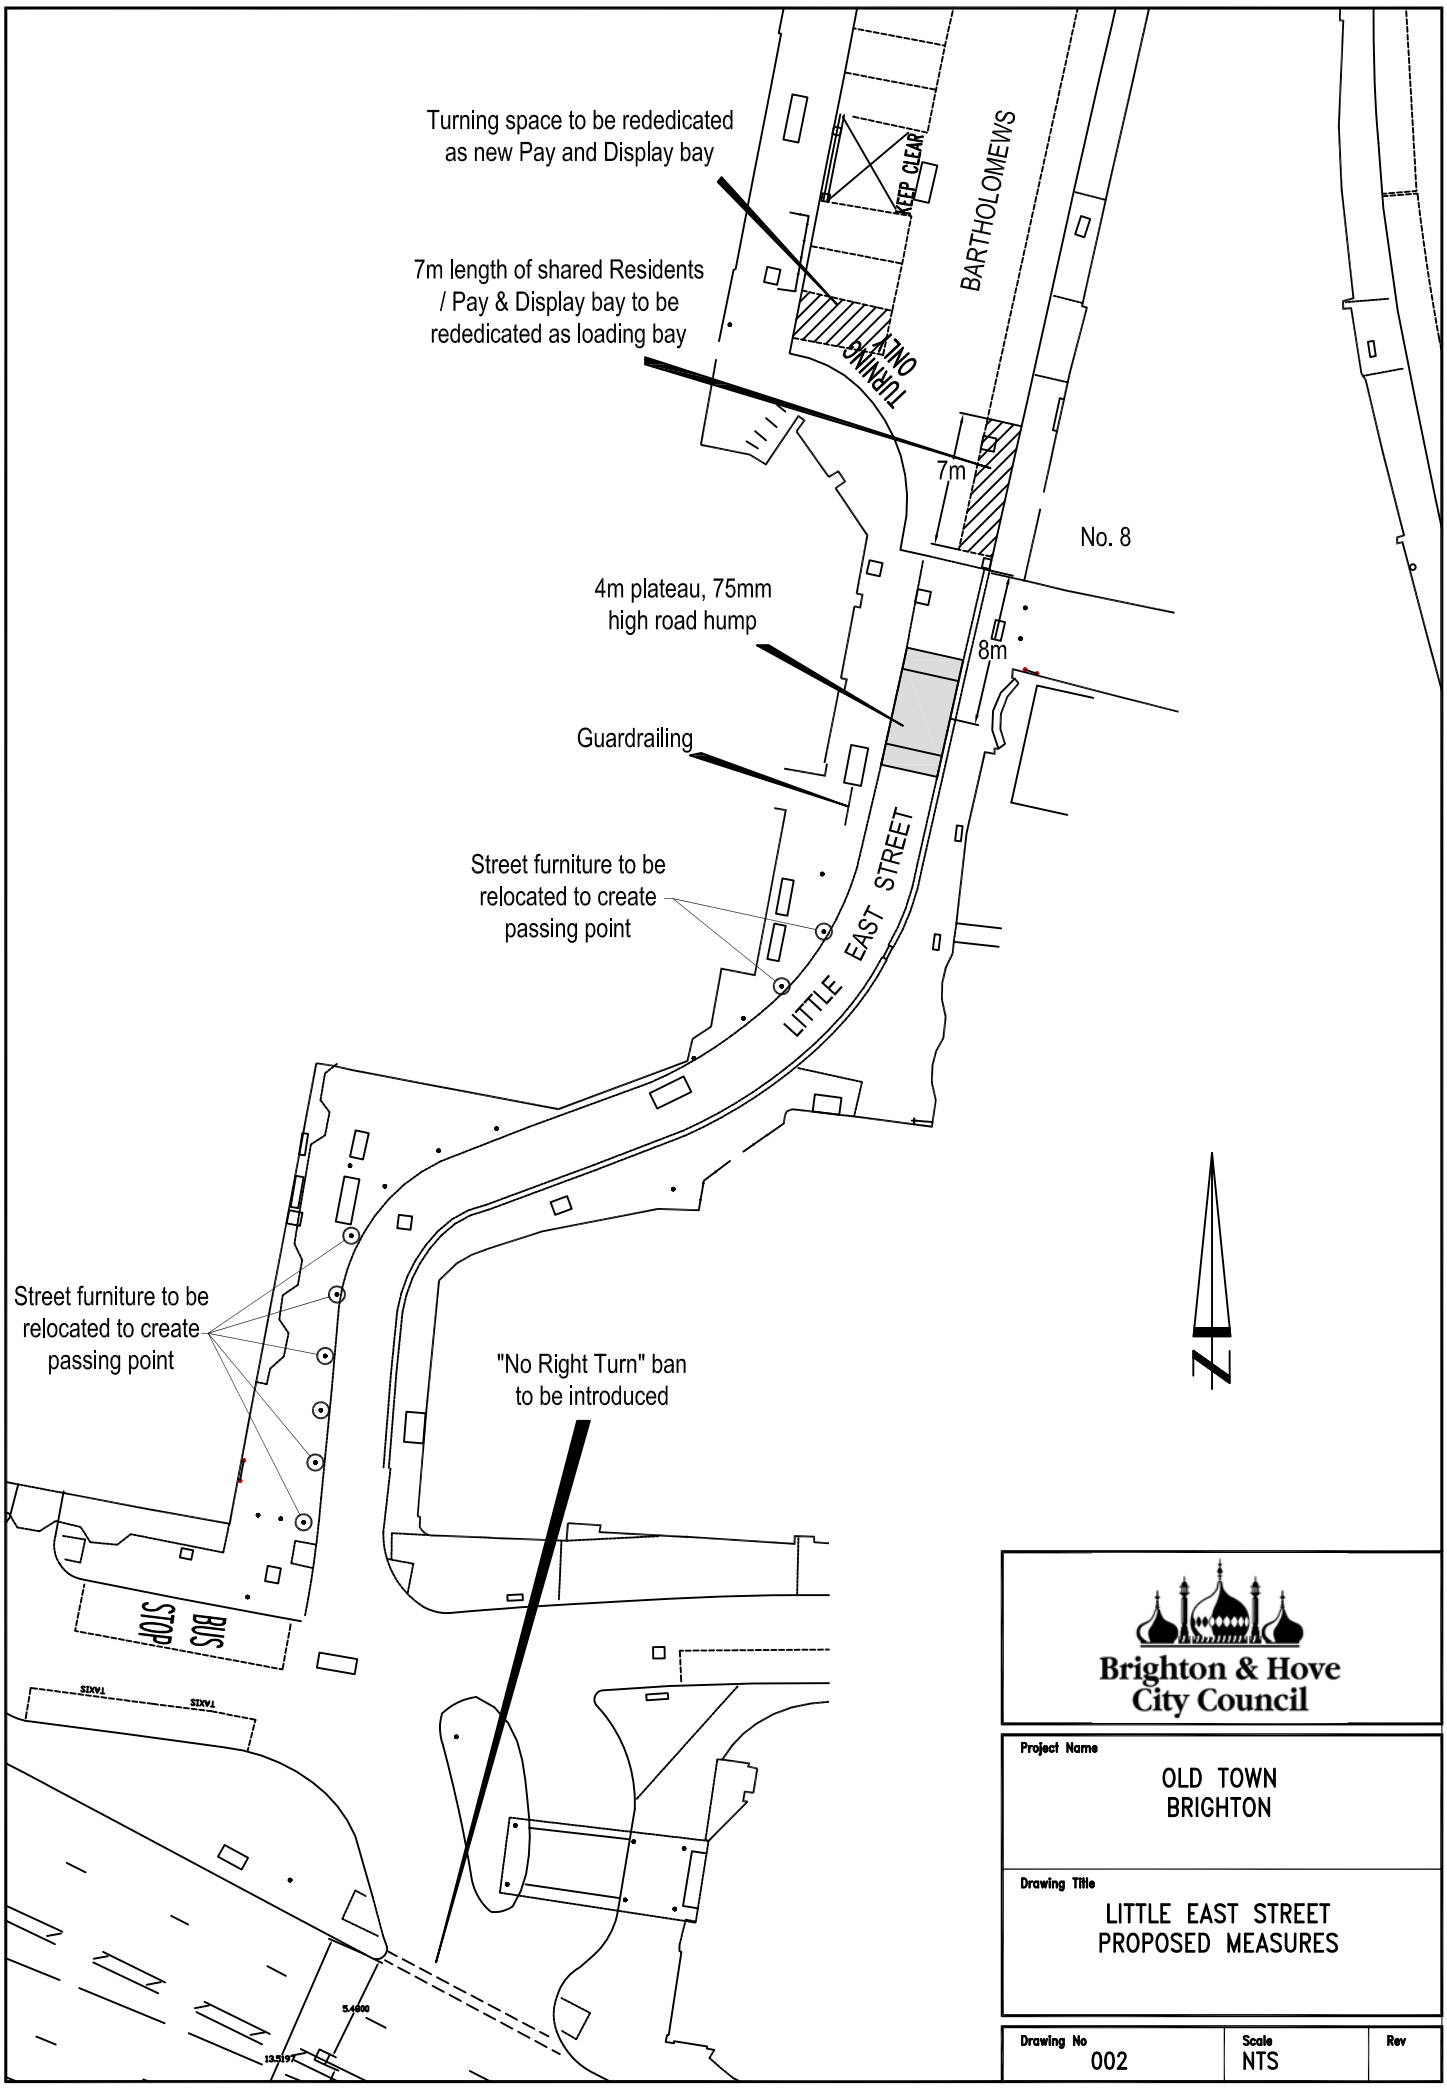

**Brighton & Hove  
City Council**

Project Name

**OLD TOWN  
BRIGHTON**

Drawing Title

**LITTLE EAST STREET  
PROPOSED MEASURES**

Drawing No	Scale	Rev
------------	-------	-----

002

NTS

Rev