
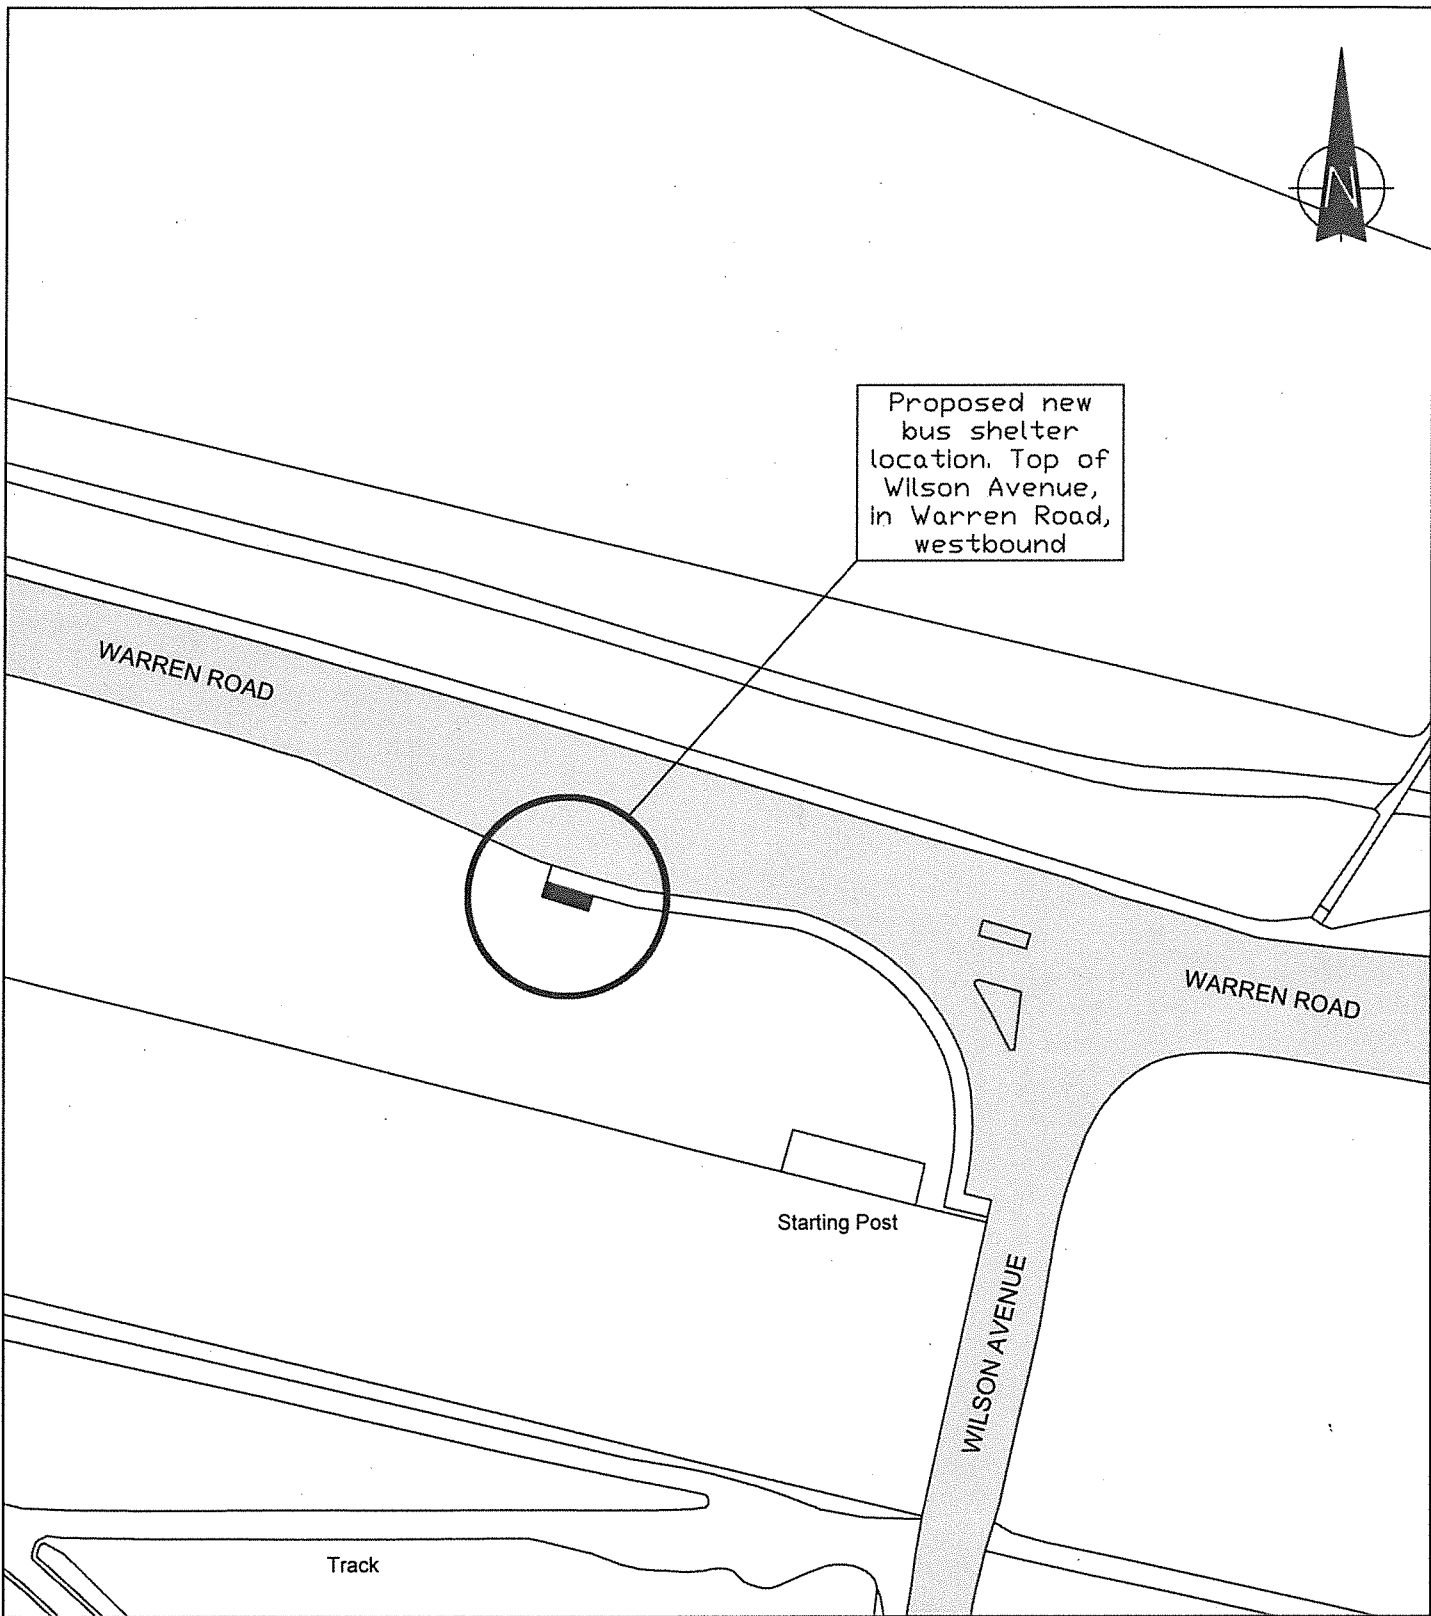


<b>Notes</b> 1. All dimensions are in metres unless noted otherwise. 2. Do not scale from this drawing.	<b>Project Name</b> Bus Shelter Sites for Priority Approval	 <b>Brighton &amp; Hove City Council</b>		
	<b>Drawing Title</b> Site Number 1 Top of Bear Road, in Warren Road			
<b>Revision</b> APPENDIX D 1		<b>Drawing No</b> HD/BAS/Shelter/1	<b>Rev</b> -	



Proposed new bus shelter location. Top of Wilson Avenue, in Warren Road, westbound



**Notes**  
1. All dimensions are in metres unless noted otherwise.  
2. Do not scale from this drawing.  
**APPENDIX D1**


Revision

**Project Name**  
Bus Shelter Sites for Priority Approval

**Drawing Title**  
Site Number **2**  
Top of Wilson Avenue, in Warren Road



Drawn Ben Stride	Checked BAS	Scale N.T.S. @ A3
Drawing No HD/BAS/Shelter/5		Rev -

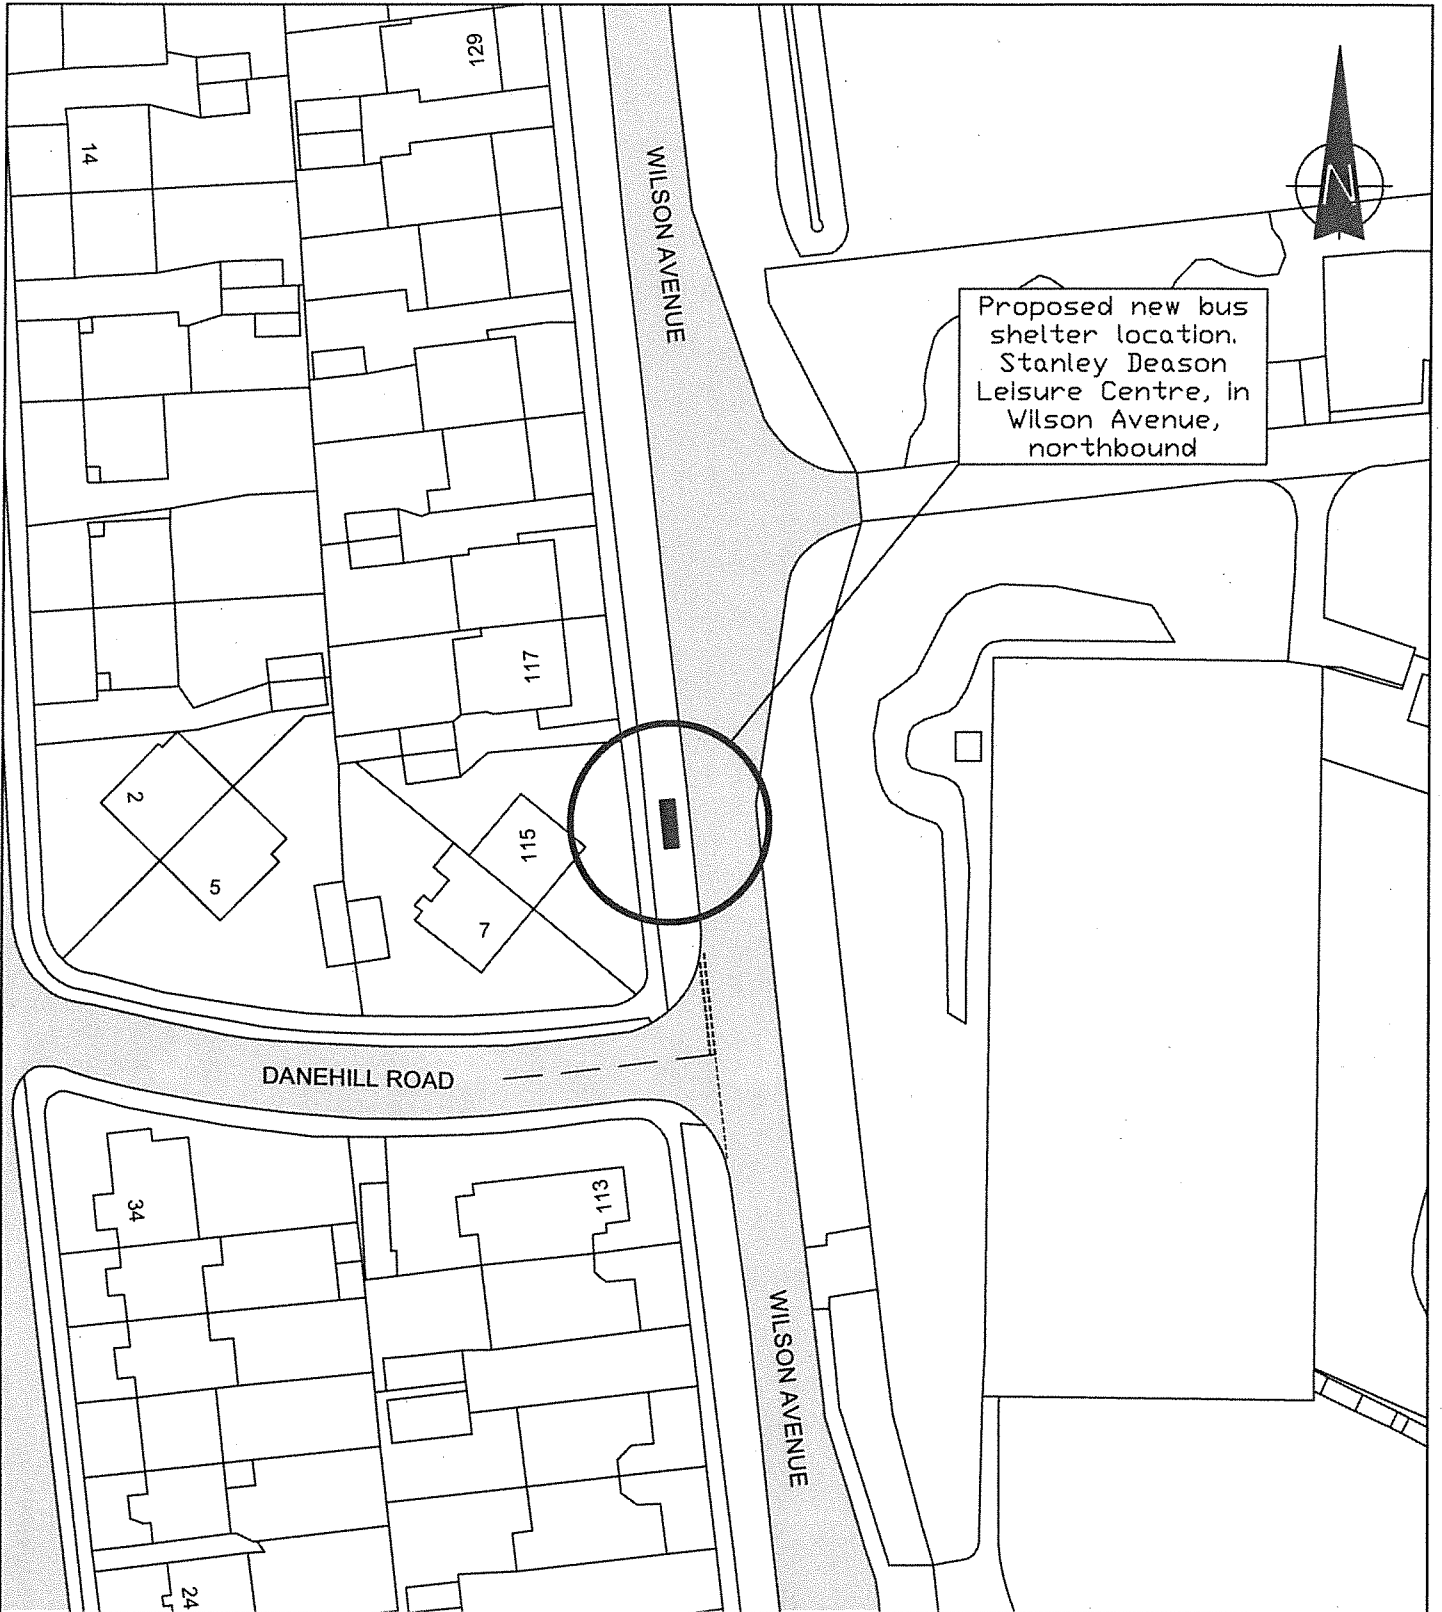


**Notes**  
 1. All dimensions are in metres unless noted otherwise.  
 2. Do not scale from this drawing.

**APPENDIX D1**

Revision


**Project Name**  
 Bus Shelter Sites for Priority Approval

**Drawing Title**  
 Site Number # 3  
 Stanley Deason Leisure Centre, in Wilson Avenue



**Brighton & Hove City Council**

<b>Drawn</b> Ben Stride	<b>Checked</b> BAS	<b>Scale</b> N.T.S. @ A3
<b>Drawing No</b> HD/BAS/Shelter/4		<b>Rev</b> -

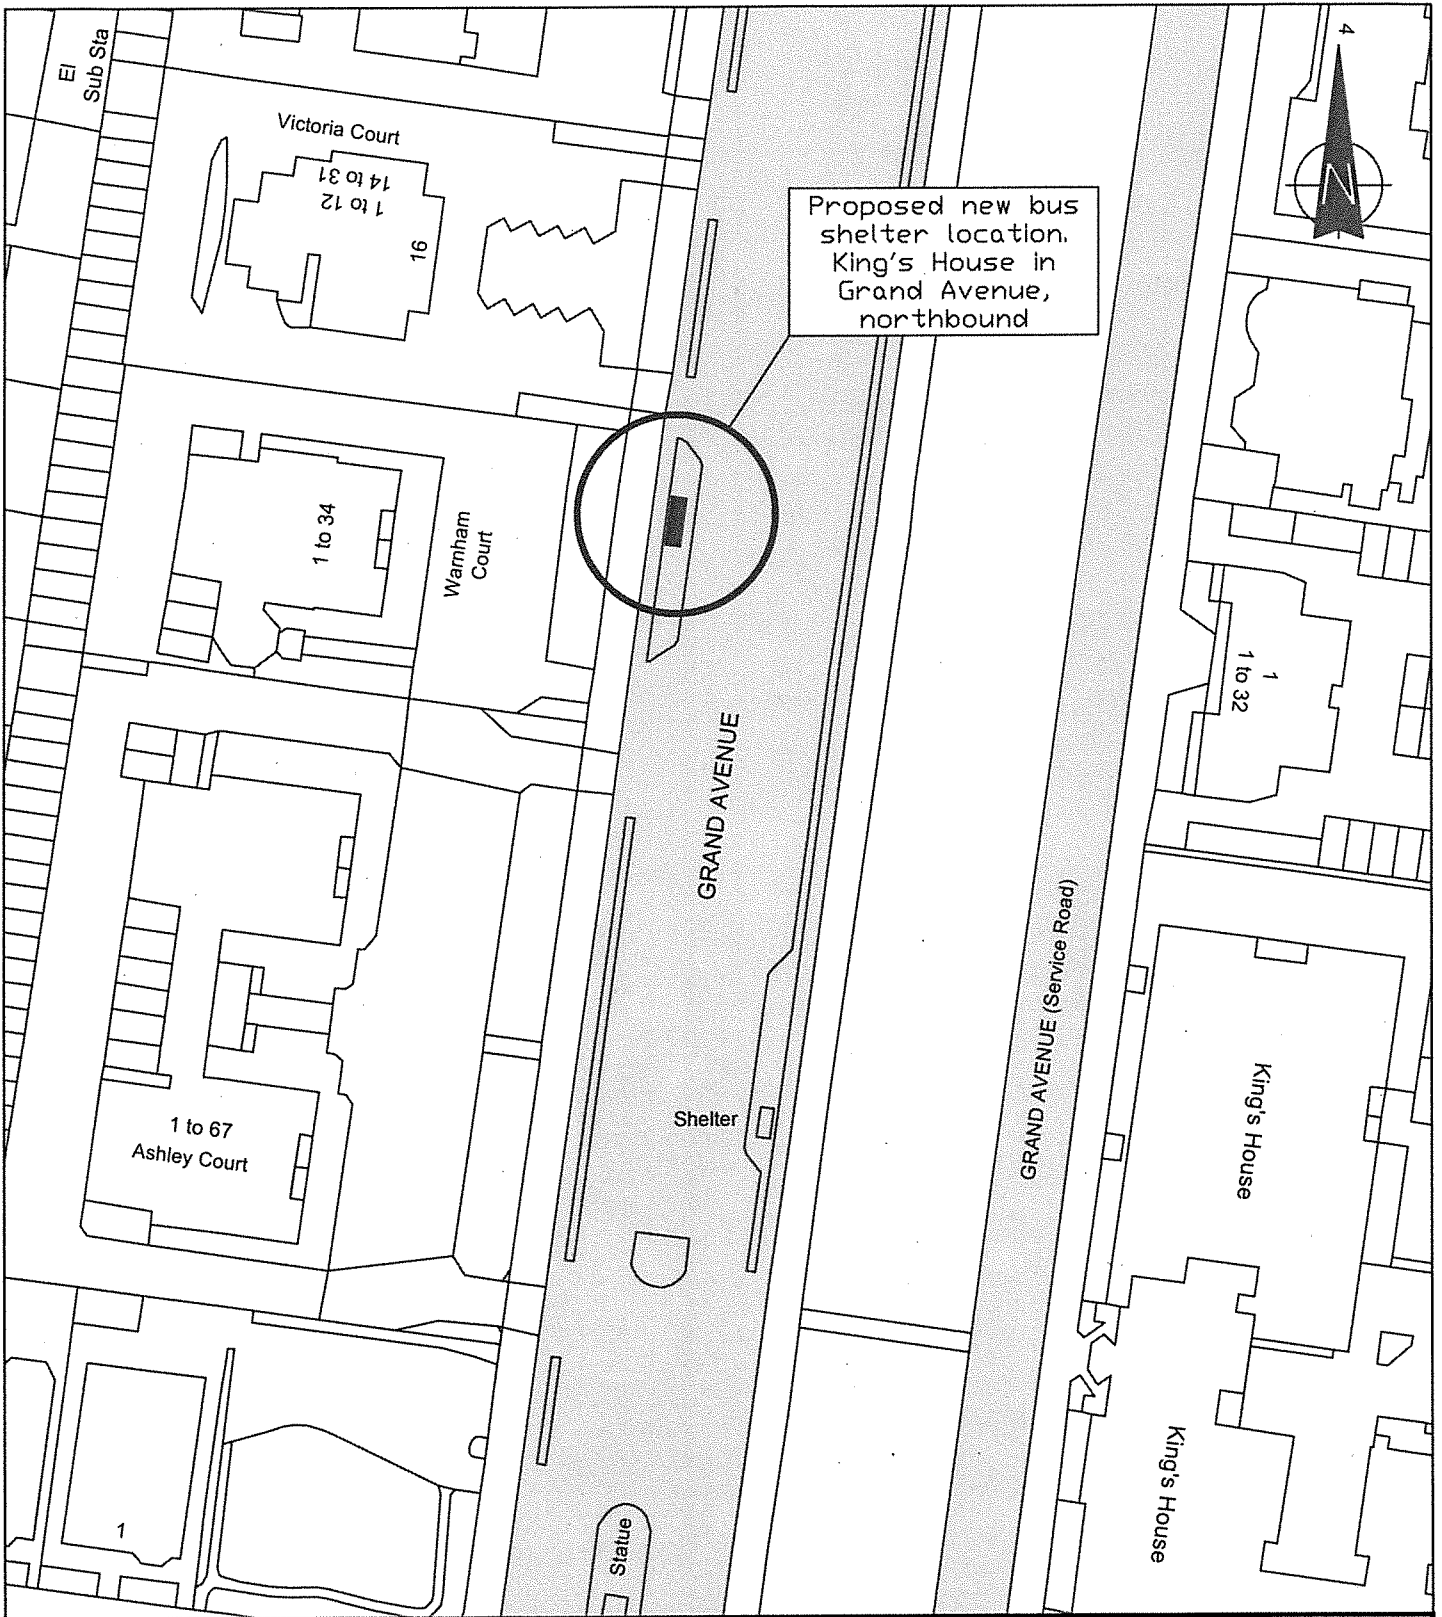

**Notes**  
 1. All dimensions are in metres unless noted otherwise.  
 2. Do not scale from this drawing.


Revision  
 APPENDIX D1

Project Name  
**Bus Shelter Sites for Priority Approval**

Drawing Title  
 Site Number 4  
 King's House, in Grand Avenue



Drawn Ben Stride	Checked BAS	Scale N.T.S. @ A3
Drawing No HD/BAS/Shelter/2		Rev -

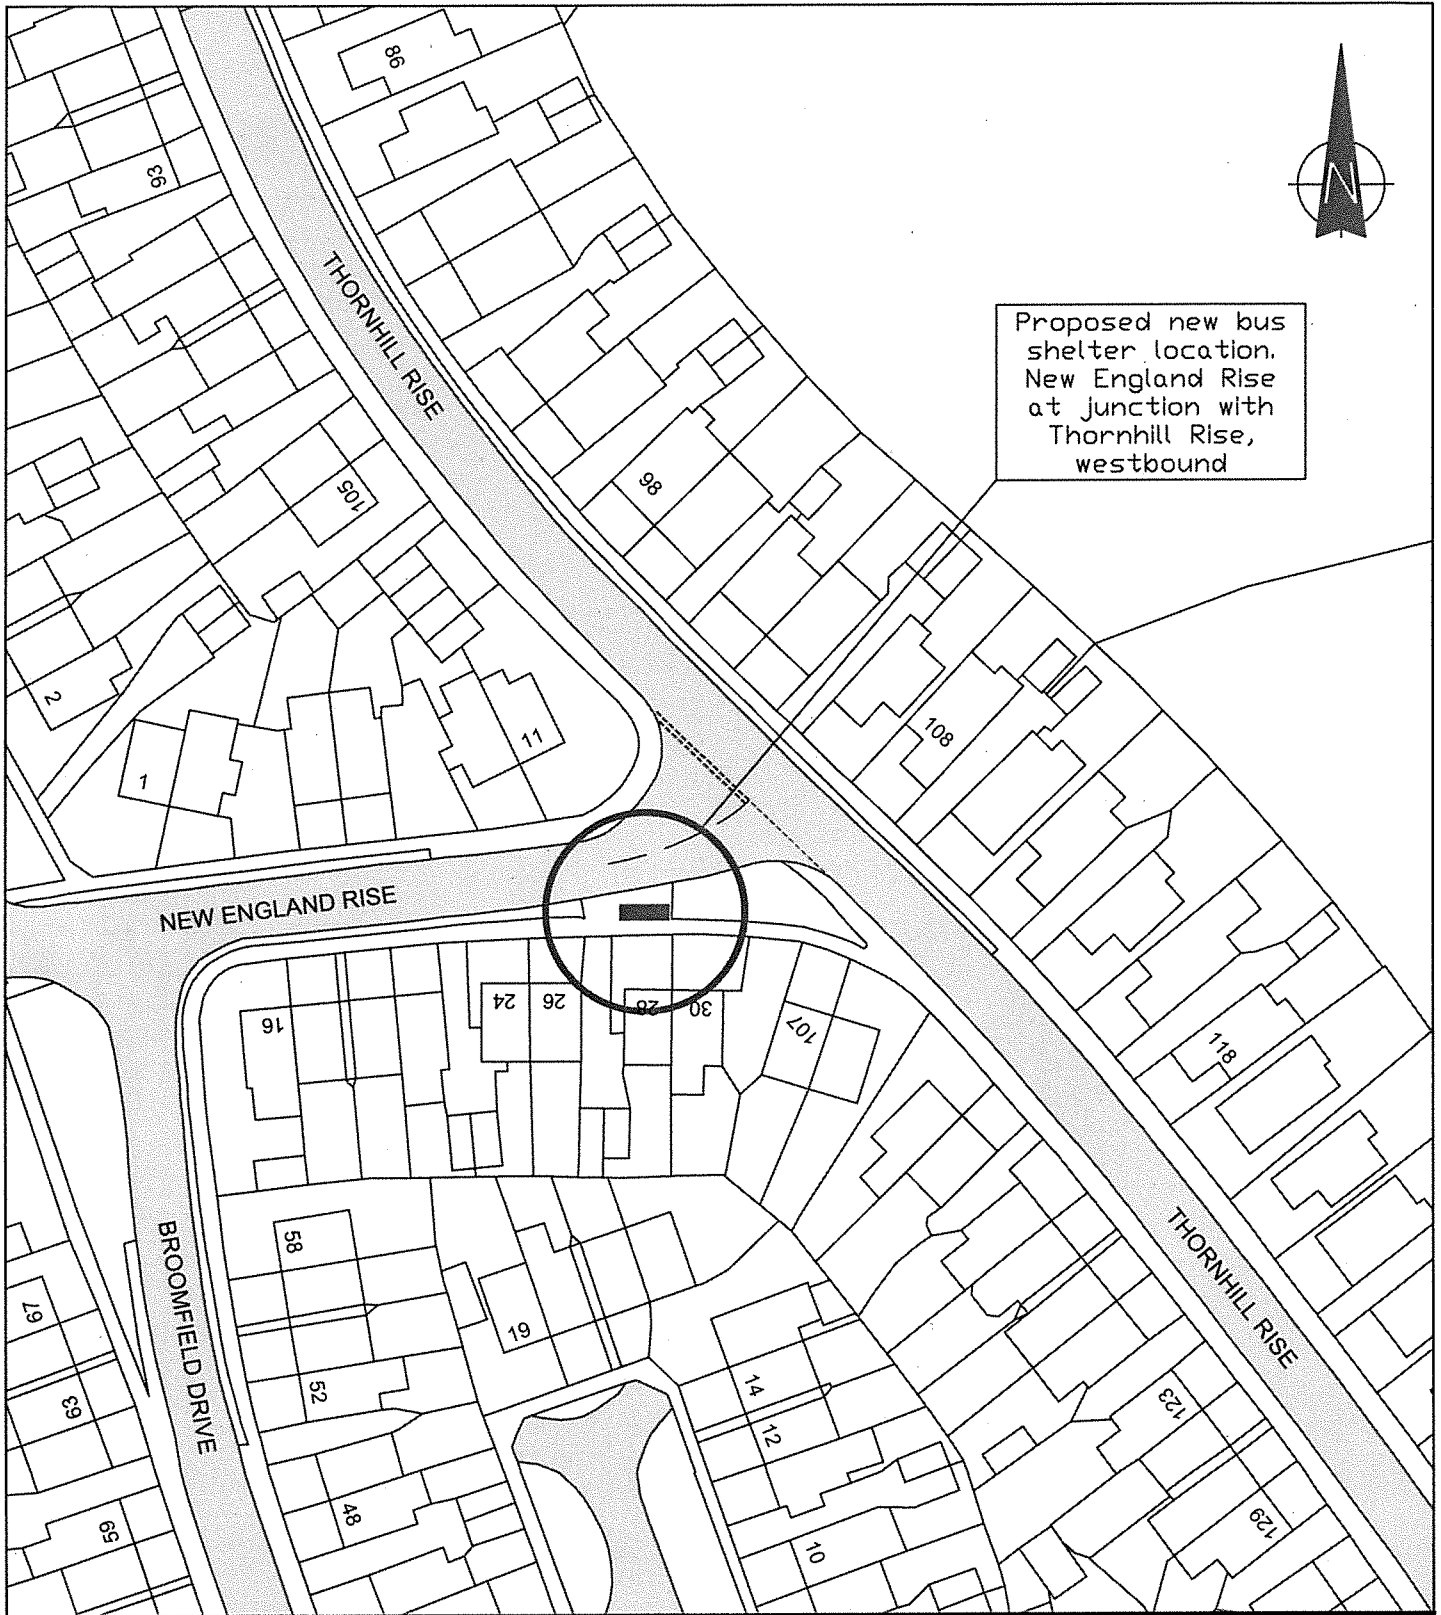

Proposed new bus shelter location. New England Rise at junction with Thornhill Rise, westbound

**Notes**

1. All dimensions are in metres unless noted otherwise.
2. Do not scale from this drawing.

APPENDIX D1

Revision

**Project Name**

Bus Shelter Sites for Priority Approval

**Drawing Title**

Site Number **5**  
 New England Rise at junction with Thornhill Rise



**Brighton & Hove City Council**

Drawn  
Ben Stride

Checked  
BAS

Scale  
N.T.S. @ A3

Drawing No  
HD/BAS/Shelter/3

Rev  
-

