

PREFERRED OPTION


NEW ROAD BRIGHTON



ELEVATED VIEW FROM THEATRE ROYAL TOWARDS ROYAL PAVILION GARDENS



NIGHT VIEW FROM PAVILION THEATRE TOWARDS THEATRE ROYAL

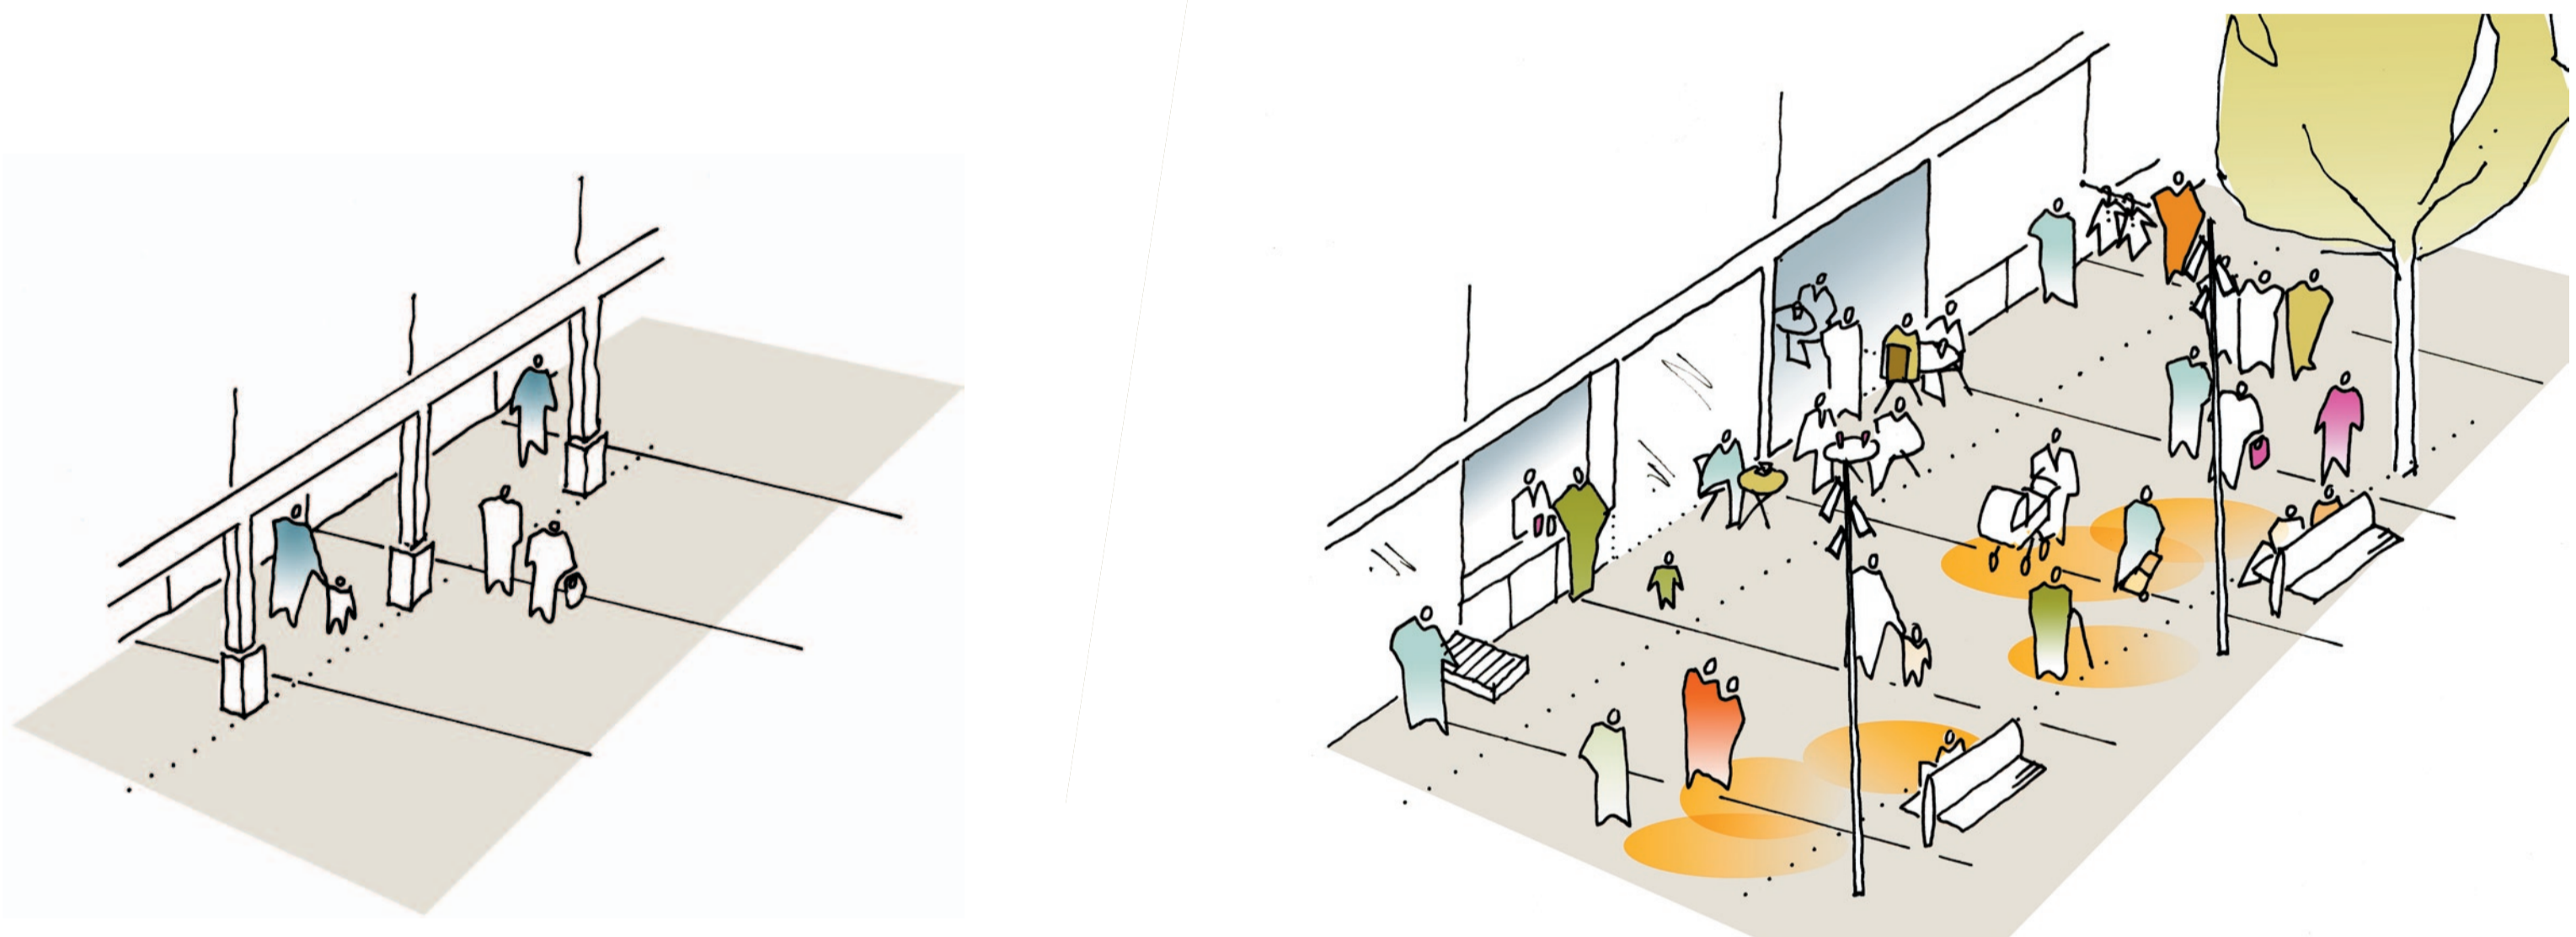


PAVING TO EXTEND FROM WALL TO WALL

ALL LIGHTING STRUCTURES URBAN FURNITURE CONCENTRATED IN A CENTRAL STRIP



DISPERSED PLANTING, BLUR PARK BOUNDARY


ARTISTIC LIGHT RESPONDING TO LIFE AND MOVEMENT

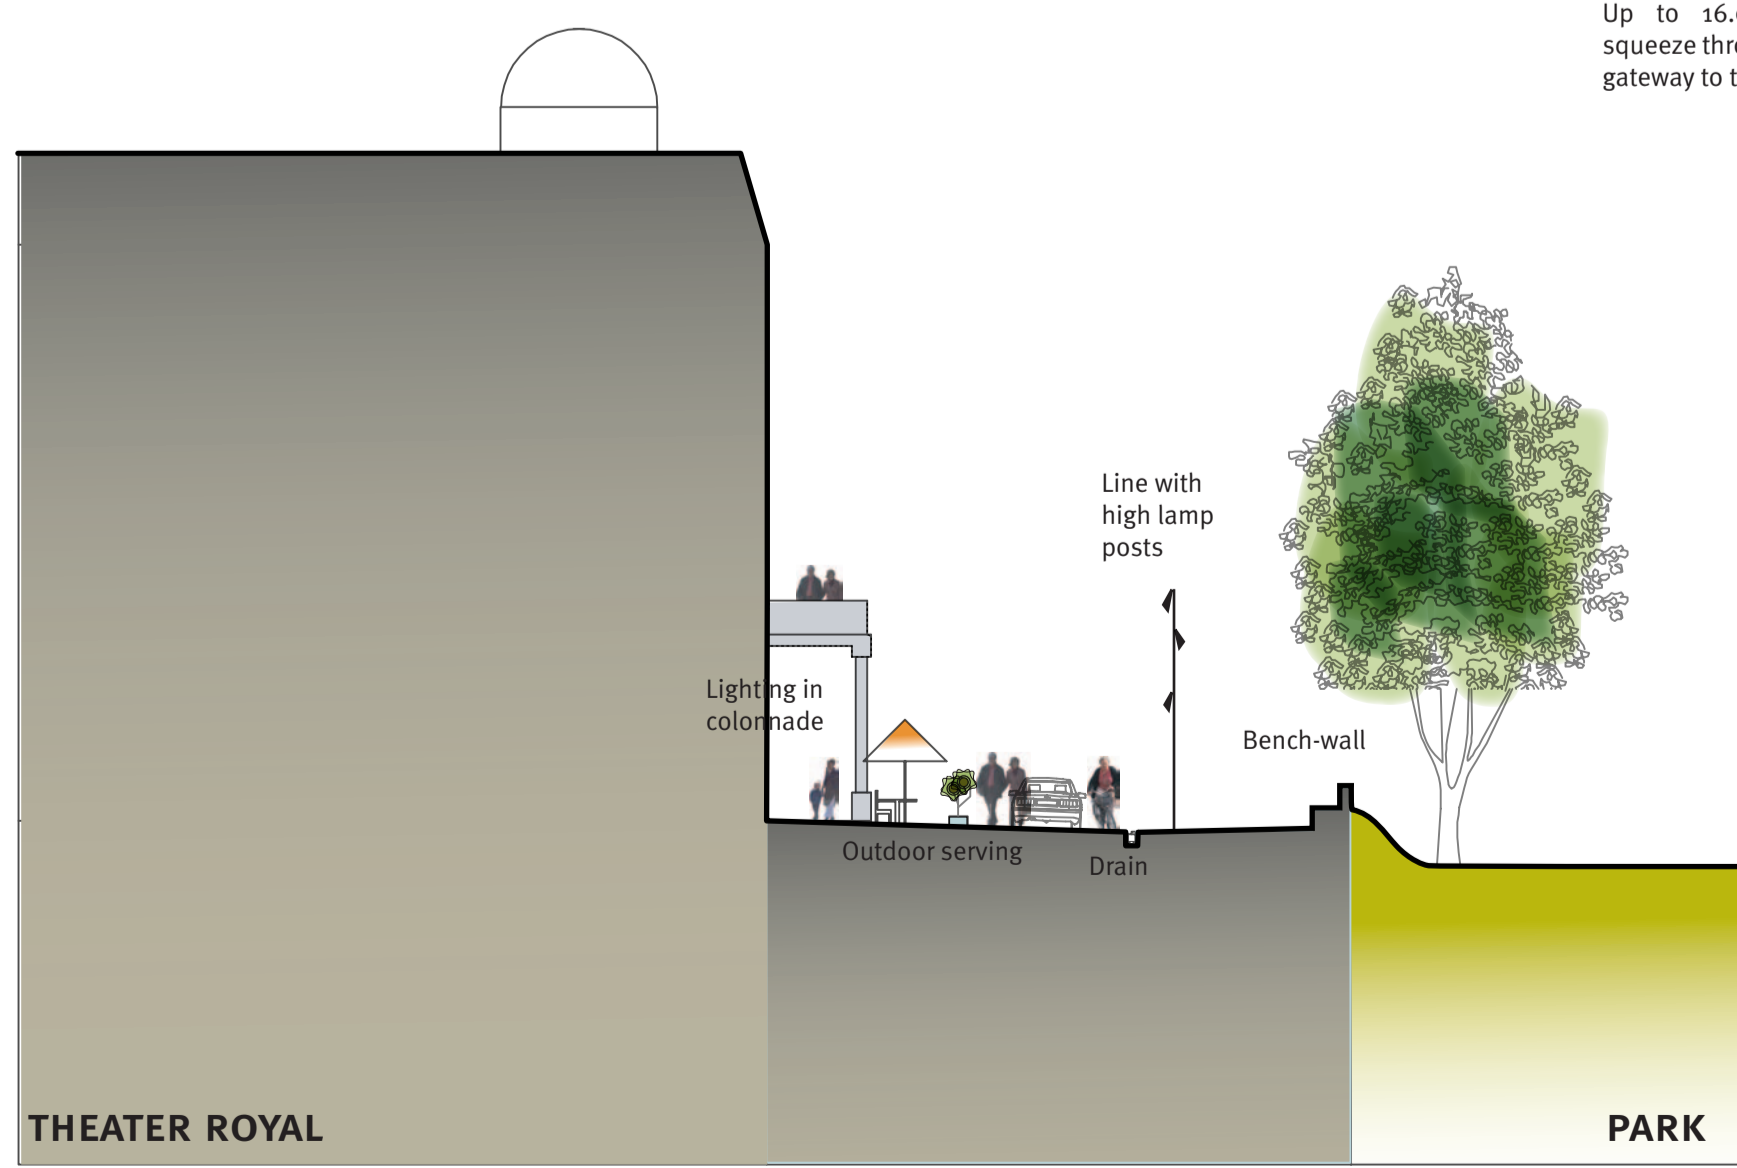

THEATER ROYAL

PARK

SECTION 1:200

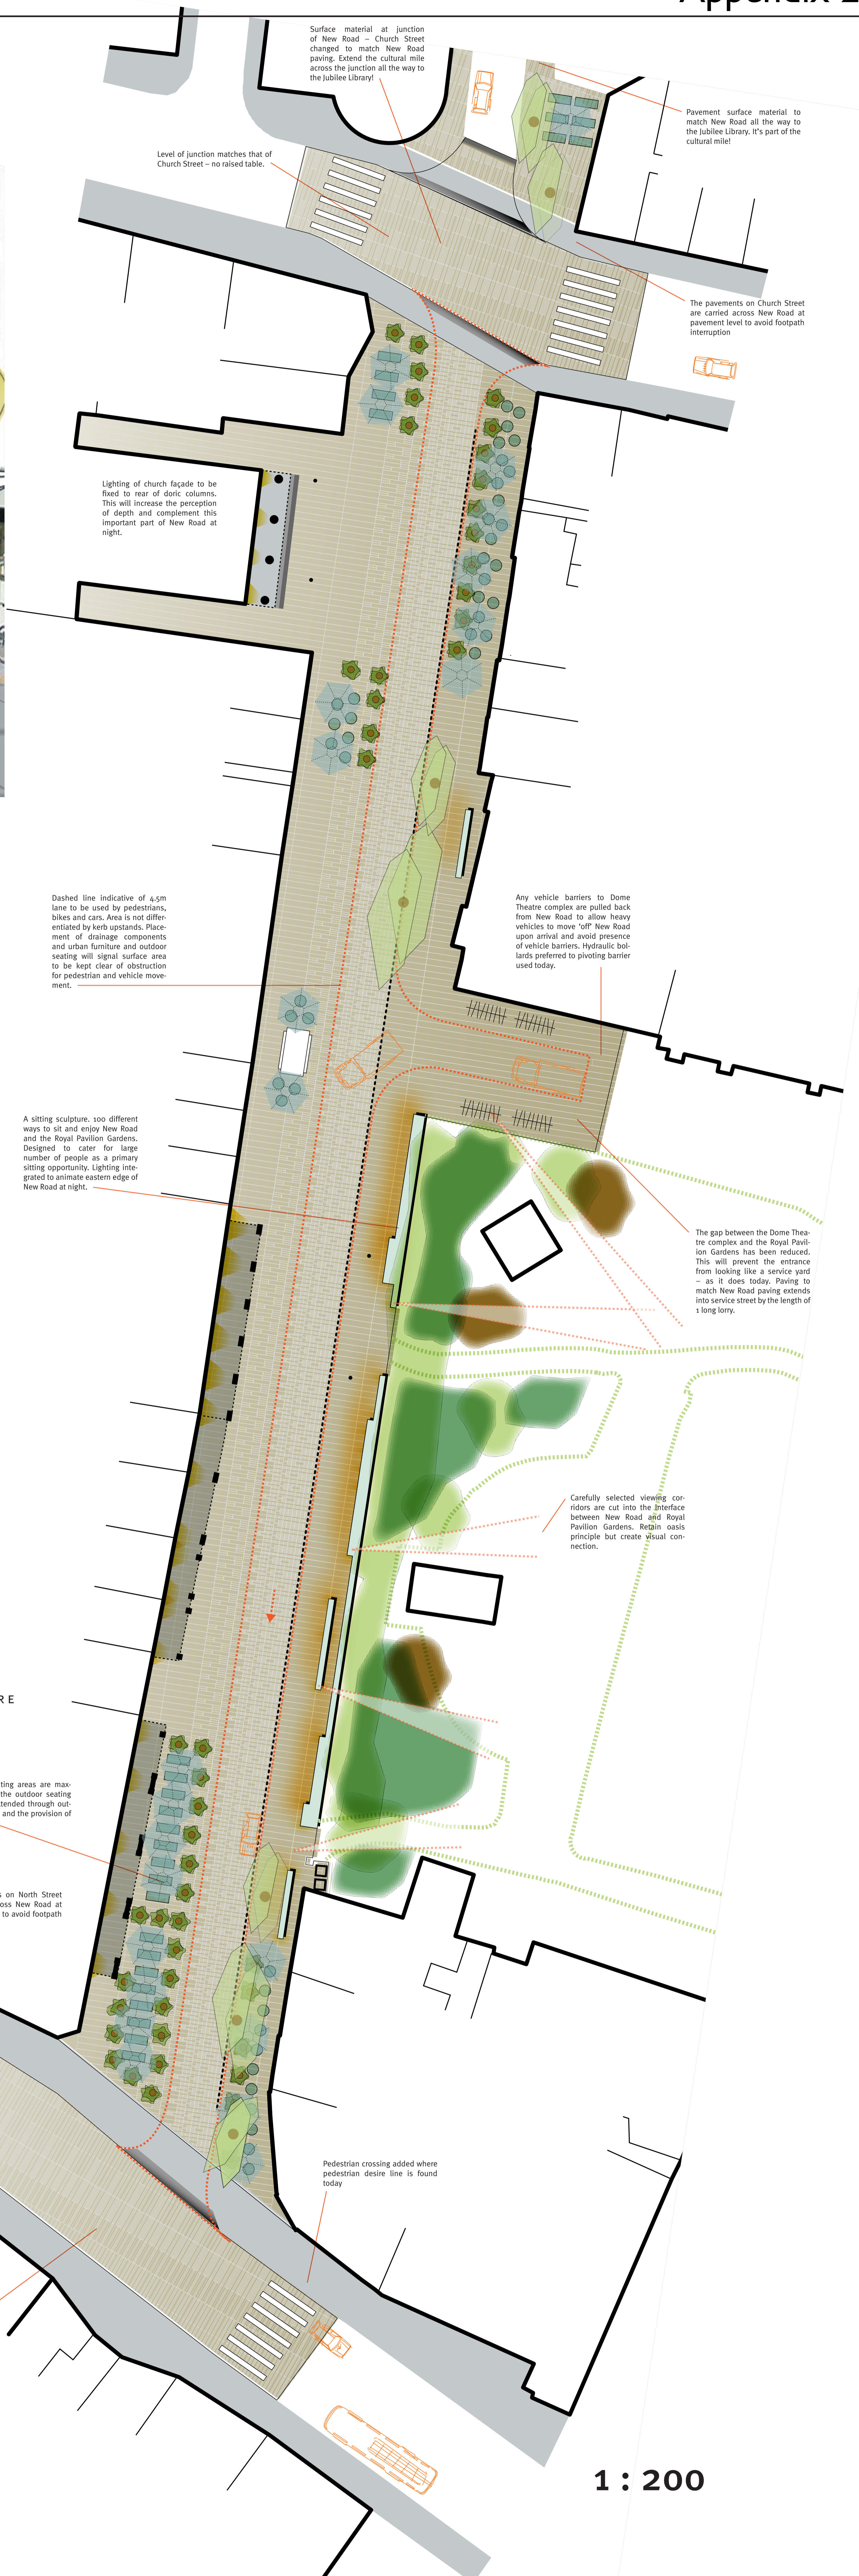

1 : 200