

- NOTES**
1. All dimensions are in millimetres unless stated otherwise.
  2. All levels in metres above Ordnance Datum (Newlyn).
  3. Do not scale from this drawing.

## Appendix A

Rev	Revision details	Date
	Signal	August 2009
	Final Release	August 2009
	Drawn:	
	Checked:	
	Approved:	
	Drawn ref:	SV

**Brighton & Hove City Council**

**Project Name**  
CIVITAS

**Drawing Title**  
GENERAL ARRANGEMENT

**Drawing No**  
NPCV008 / 001

**Scale**  
1 : 100

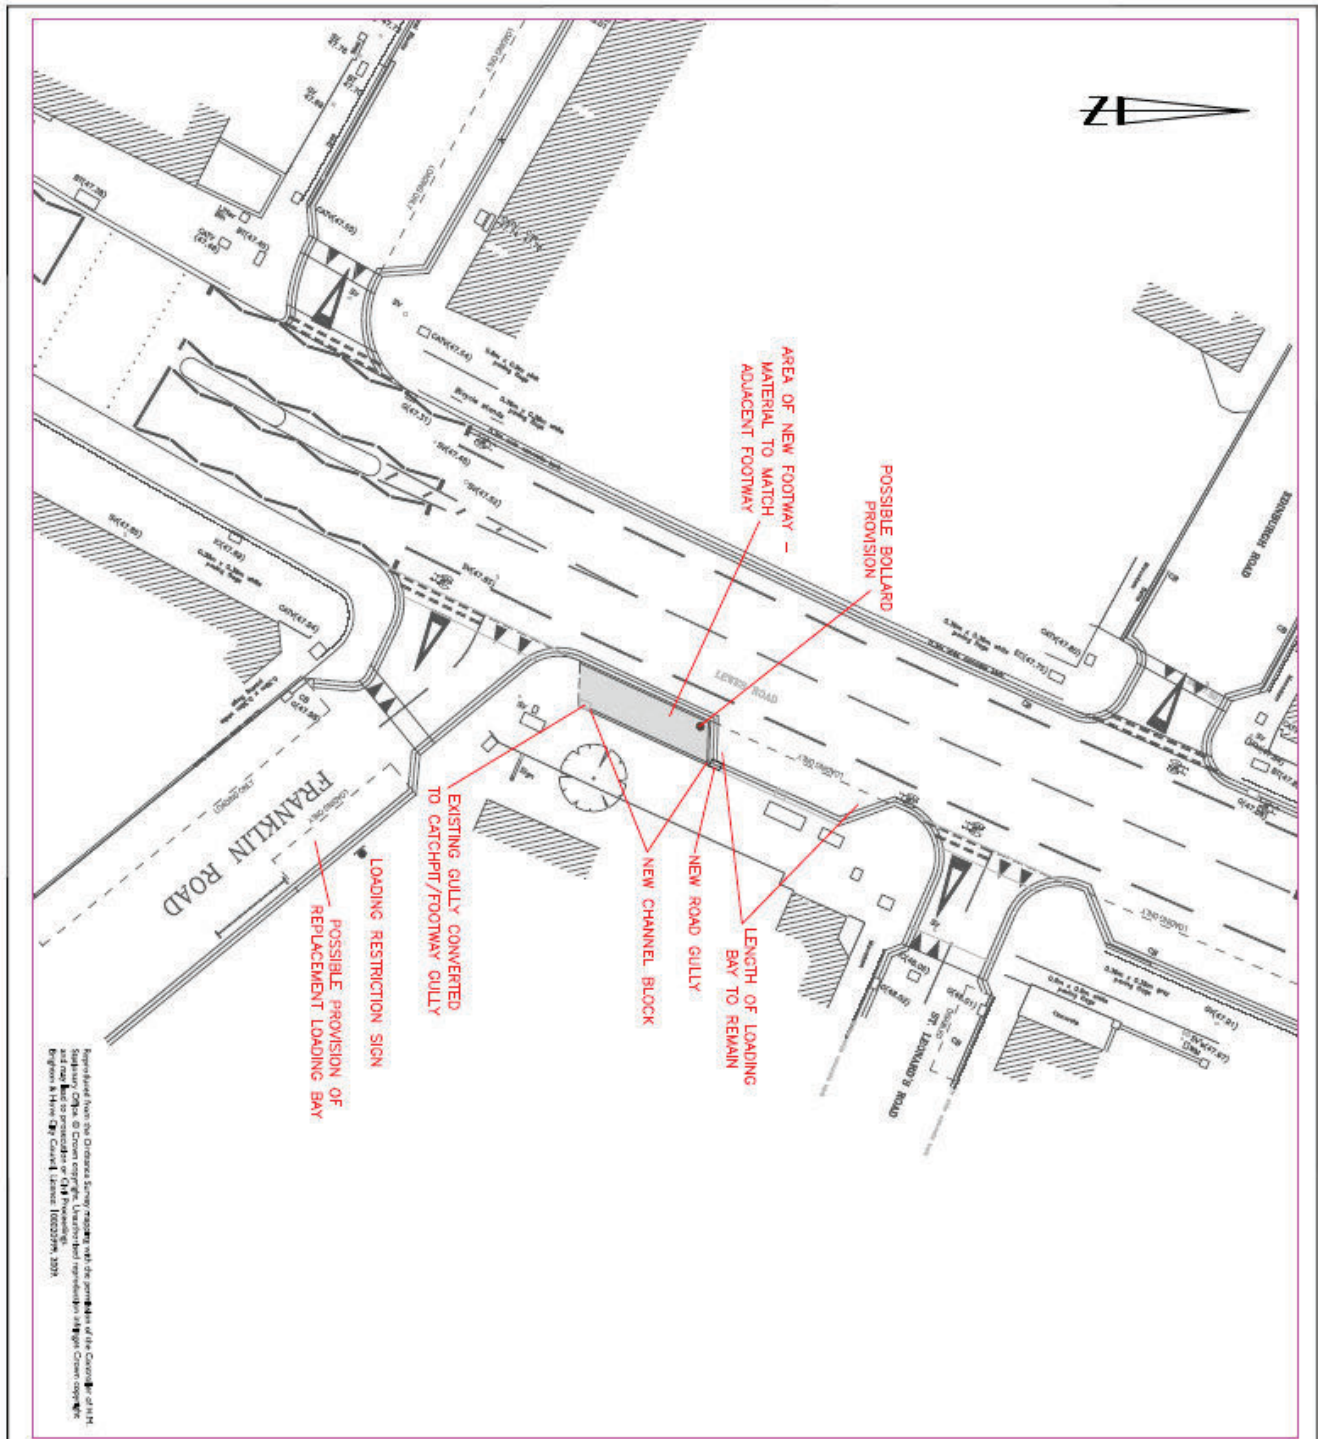
**Rev**











- NOTES**
1. All dimensions are in millimetres unless stated otherwise.
  2. All levels in metres above Ordnance Datum (Newlyn).
  3. Do not scale from this drawing.

## Appendix C

Rev	Revision details	Date
1	Final	August 2009

Checked:			
Approved:			
File/Asset ref:	S1		

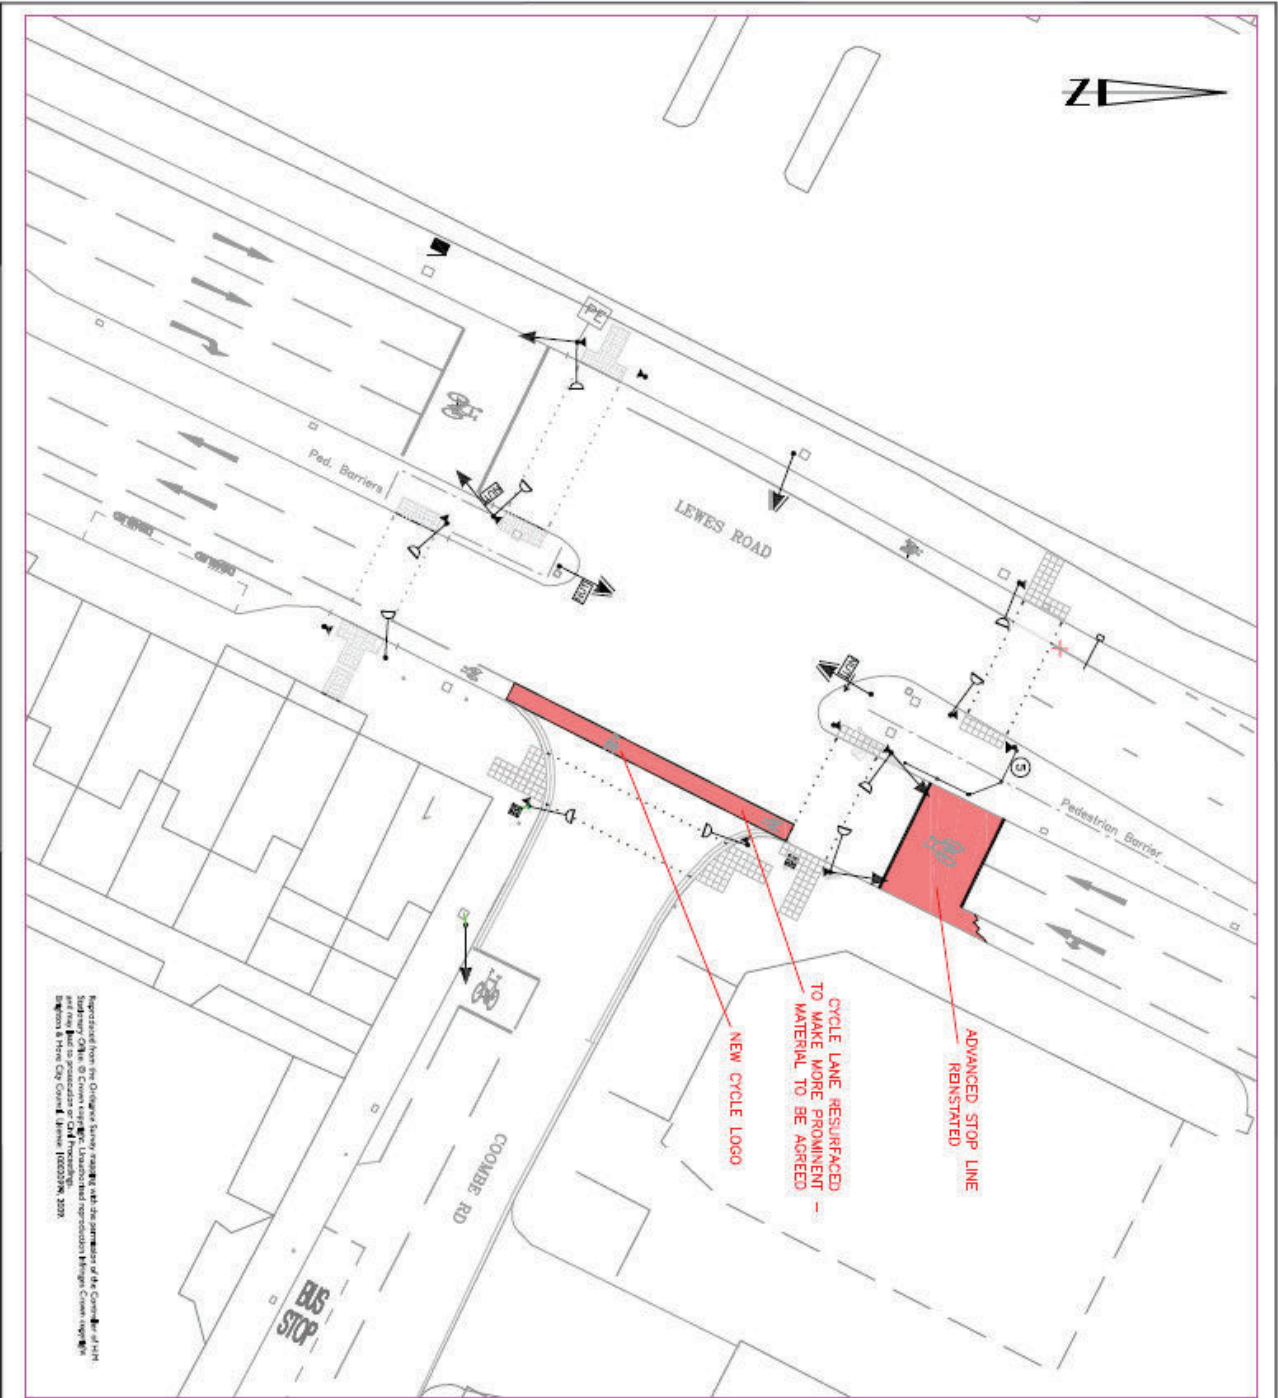

  
**Brighton & Hove**  
 City Council

Project Name  
**CIVITAS**

Drawing Title  
 GENERAL ARRANGEMENT**

Drawing No	Scale	Rev
NPCV008 / 004	1 : 200	






- NOTES**
1. All dimensions are in millimetres unless stated otherwise.
  2. All levels in metres above Ordnance Datum (NewN).
  3. Do not scale from this drawing.

## Appendix D

**Rev**    **Revision details**

Rev	Revision details	Date
01	Signal	August 2009
02	Final Scheme	
03	Checked:	
04	Approved:	
05	Drawn ref: SA	



**Brighton & Hove  
City Council**

Project Name  
**CIVITAS**

Drawing Title  
**A270 LEWES ROAD / COOMBE ROAD  
JUNCTION  
GENERAL ARRANGEMENT**

Drawing No  
**NPC/008 / 005**

Scale  
**1 : 200**

Rev

