


Generic Notes

- All dimensions are in mm, unless stated otherwise.
- Any errors or omissions to be notified to BHCC Property & Design immediately.
- This drawing is for Planning purposes only, do not build from this drawing.

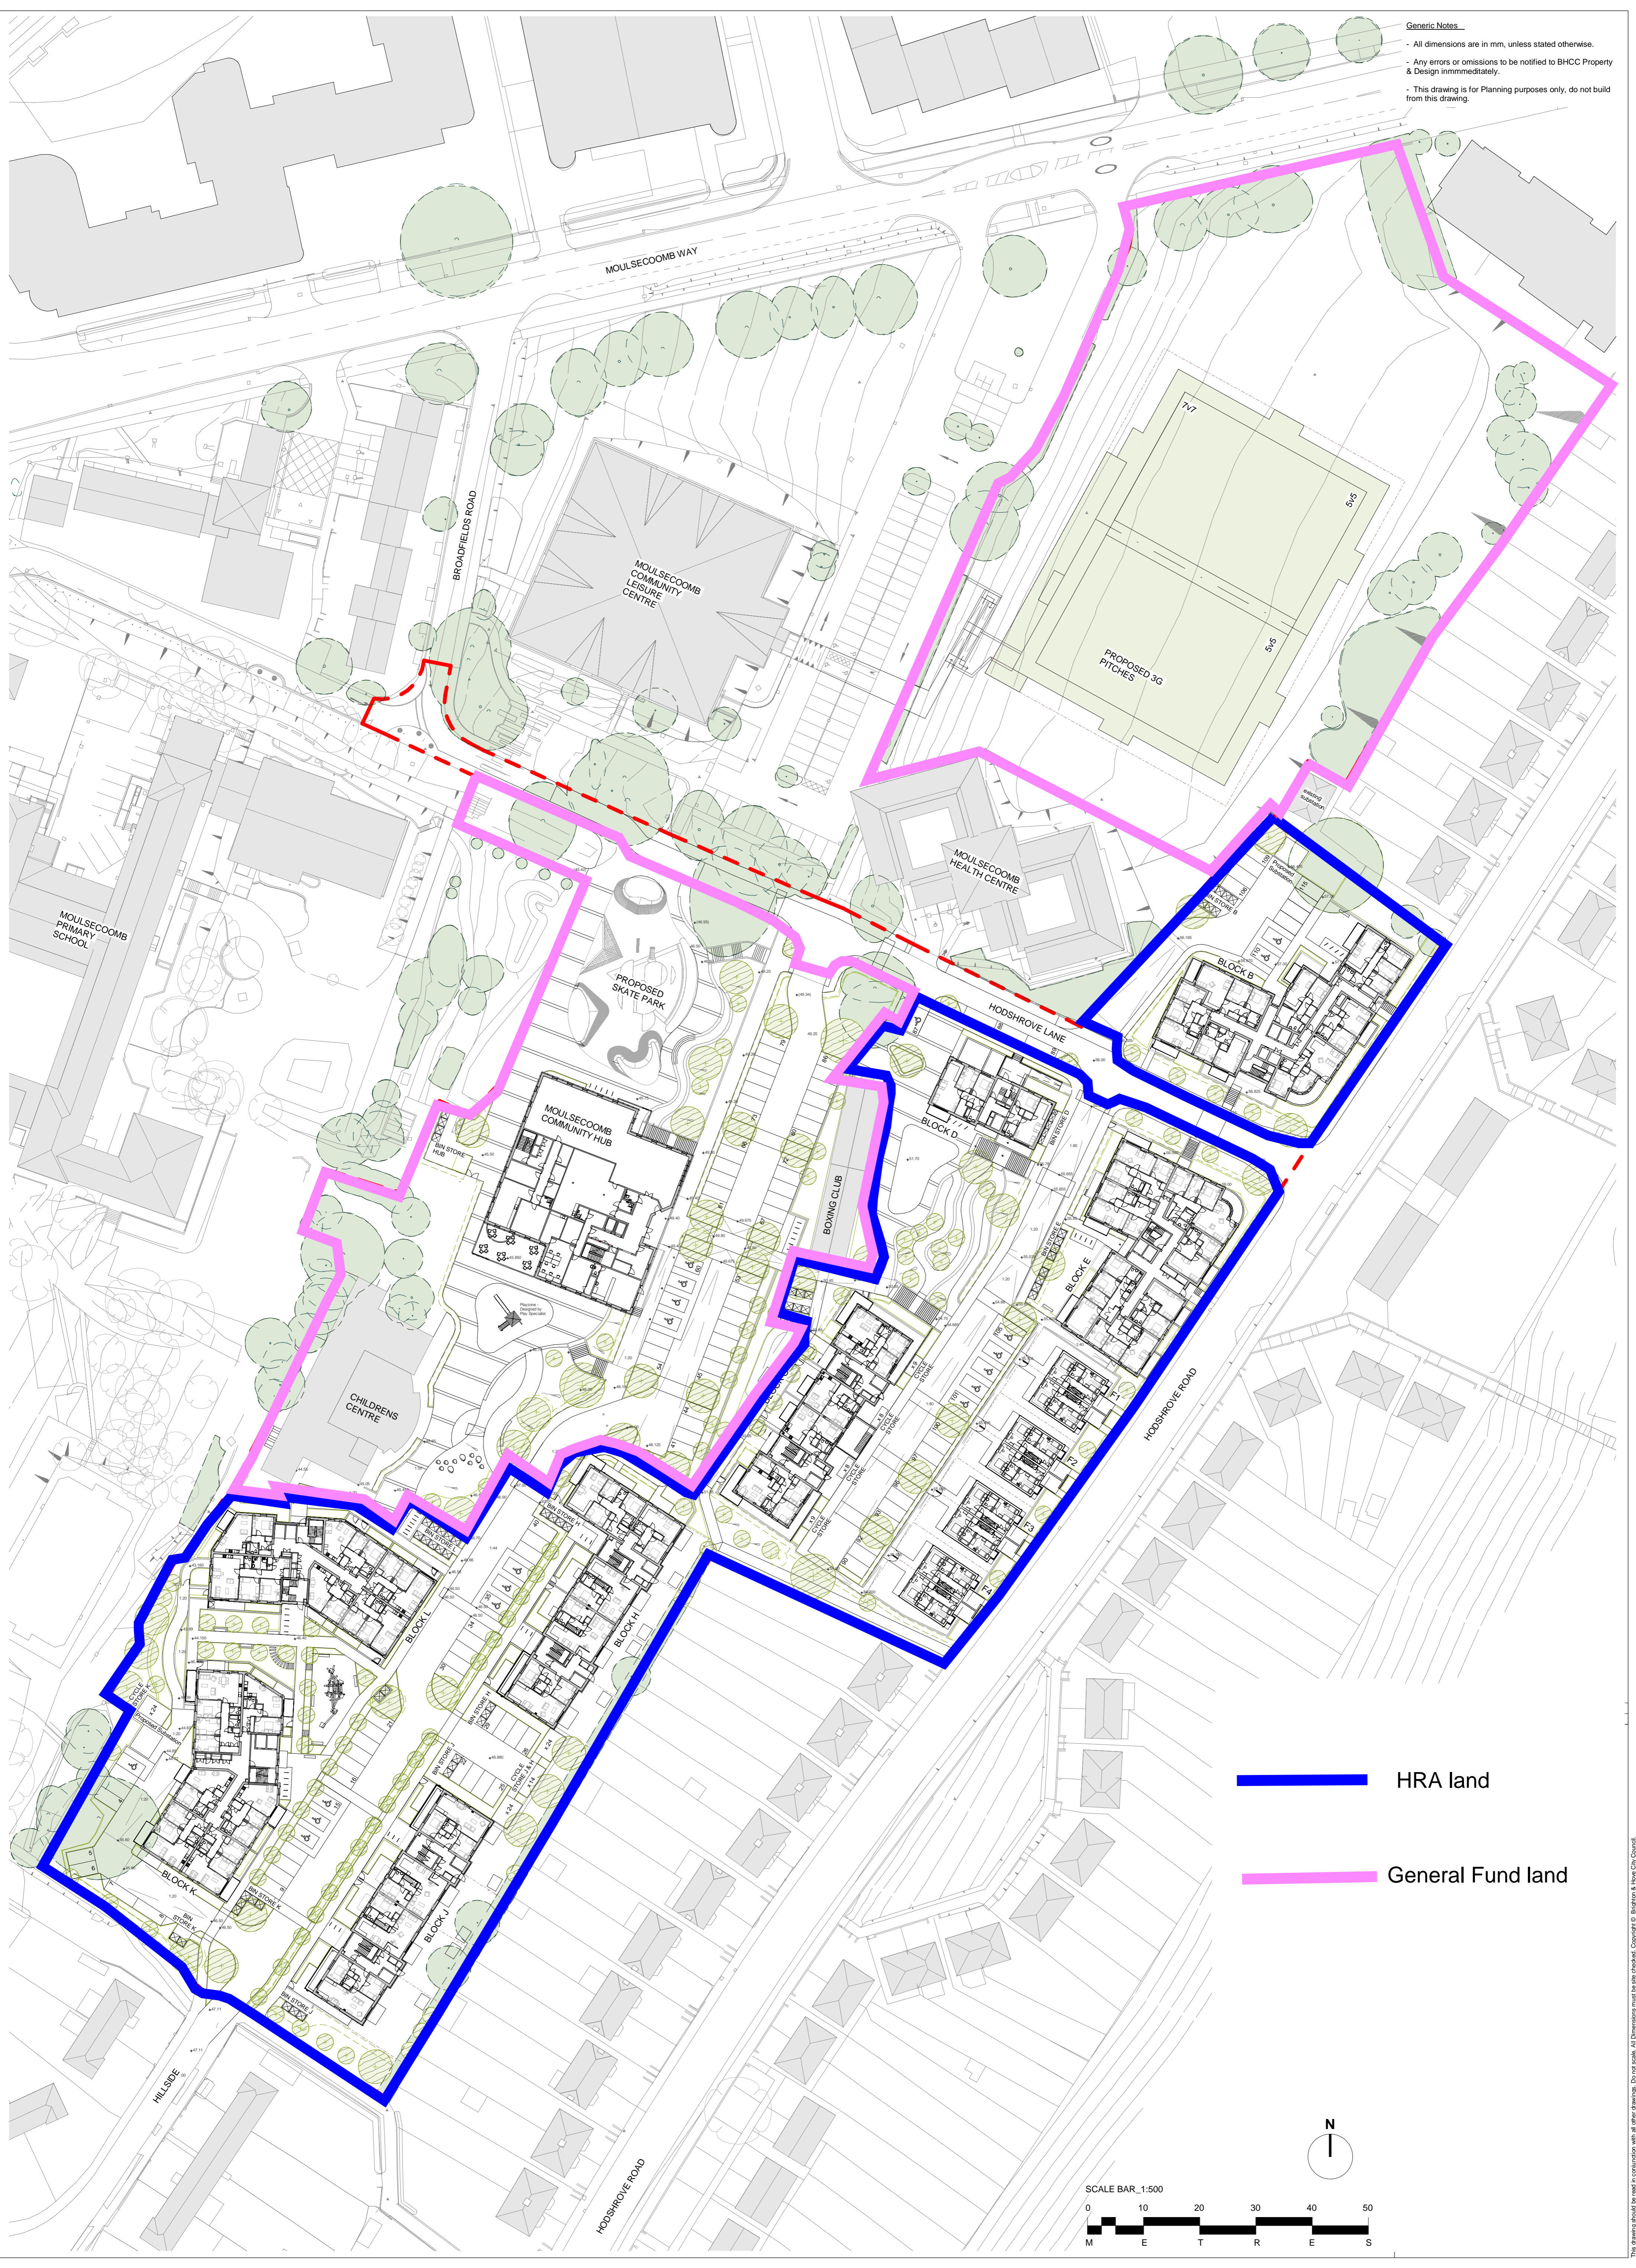

HRA land

General Fund land

