


OLD SHOREHAM ROAD LINKS TO SCHOOL - CYCLE FACILITIES

Reproduced from the Ordnance Survey map with the permission of the Controller of Her Majesty's Stationery Office. The map is reproduced in black and white and may be used for presentation or publication in print or electronic form. Brighton & Hove City Council, Licence: 100020999, 2011.

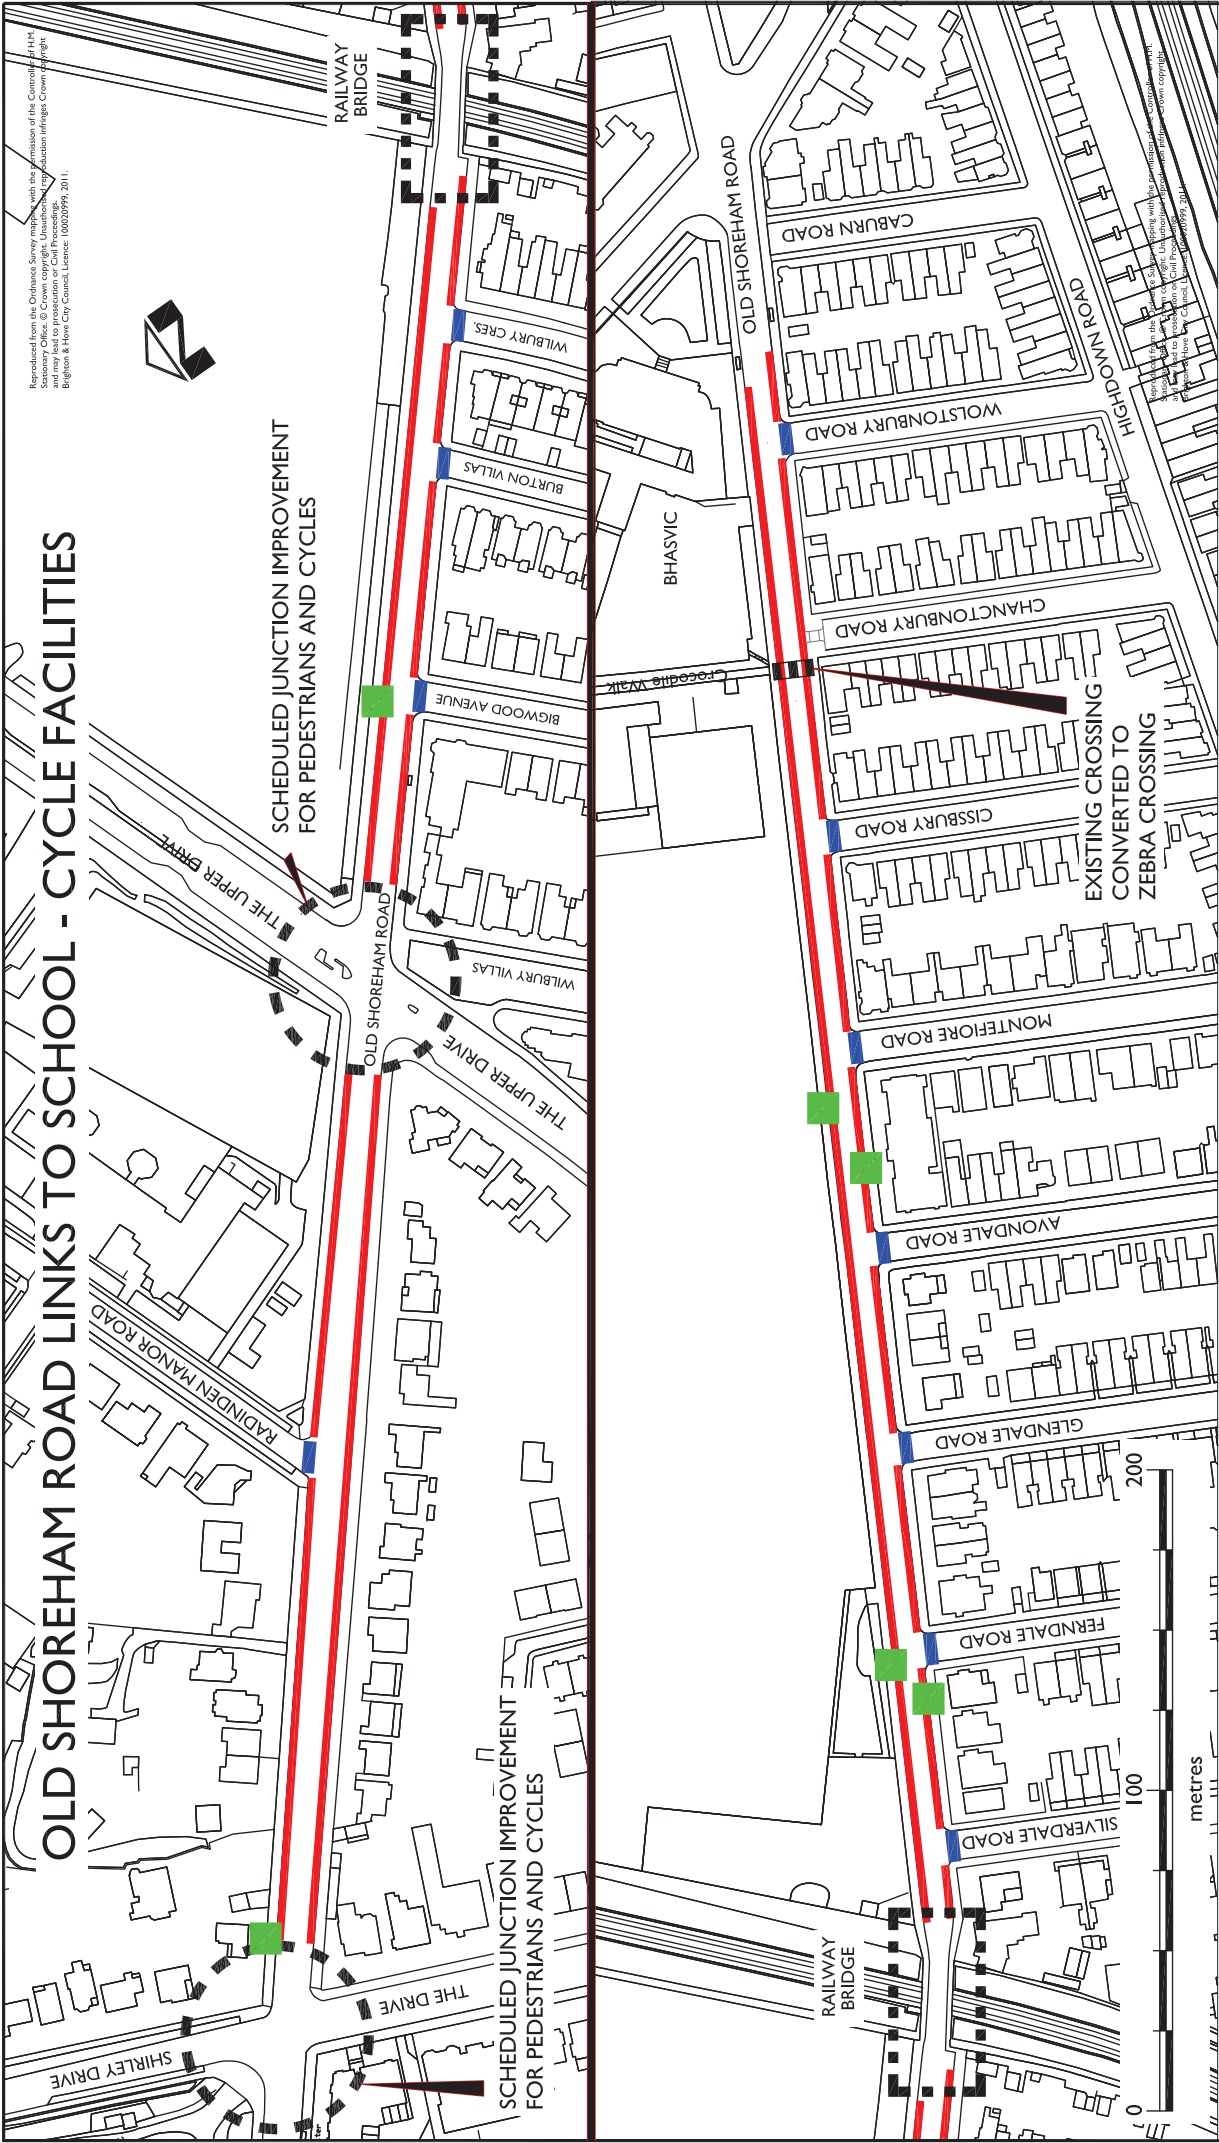

SCHEDULED JUNCTION IMPROVEMENT FOR PEDESTRIANS AND CYCLES

SCHEDULED JUNCTION IMPROVEMENT FOR PEDESTRIANS AND CYCLES

EXISTING CROSSING CONVERTED TO ZEBRA CROSSING

KEY

PROPOSED CYCLE LANE

SIDE ROAD ENTRY AT PEDESTRIAN LEVEL AND RESURFACED

PEDESTRIAN / CYCLE SHARED AREA AT BUS STOP

PEDESTRIAN / CYCLE SHARED AREA AT RAILWAY BRIDGE



