


Appendix 1: Seven Dials consultation proposed layout

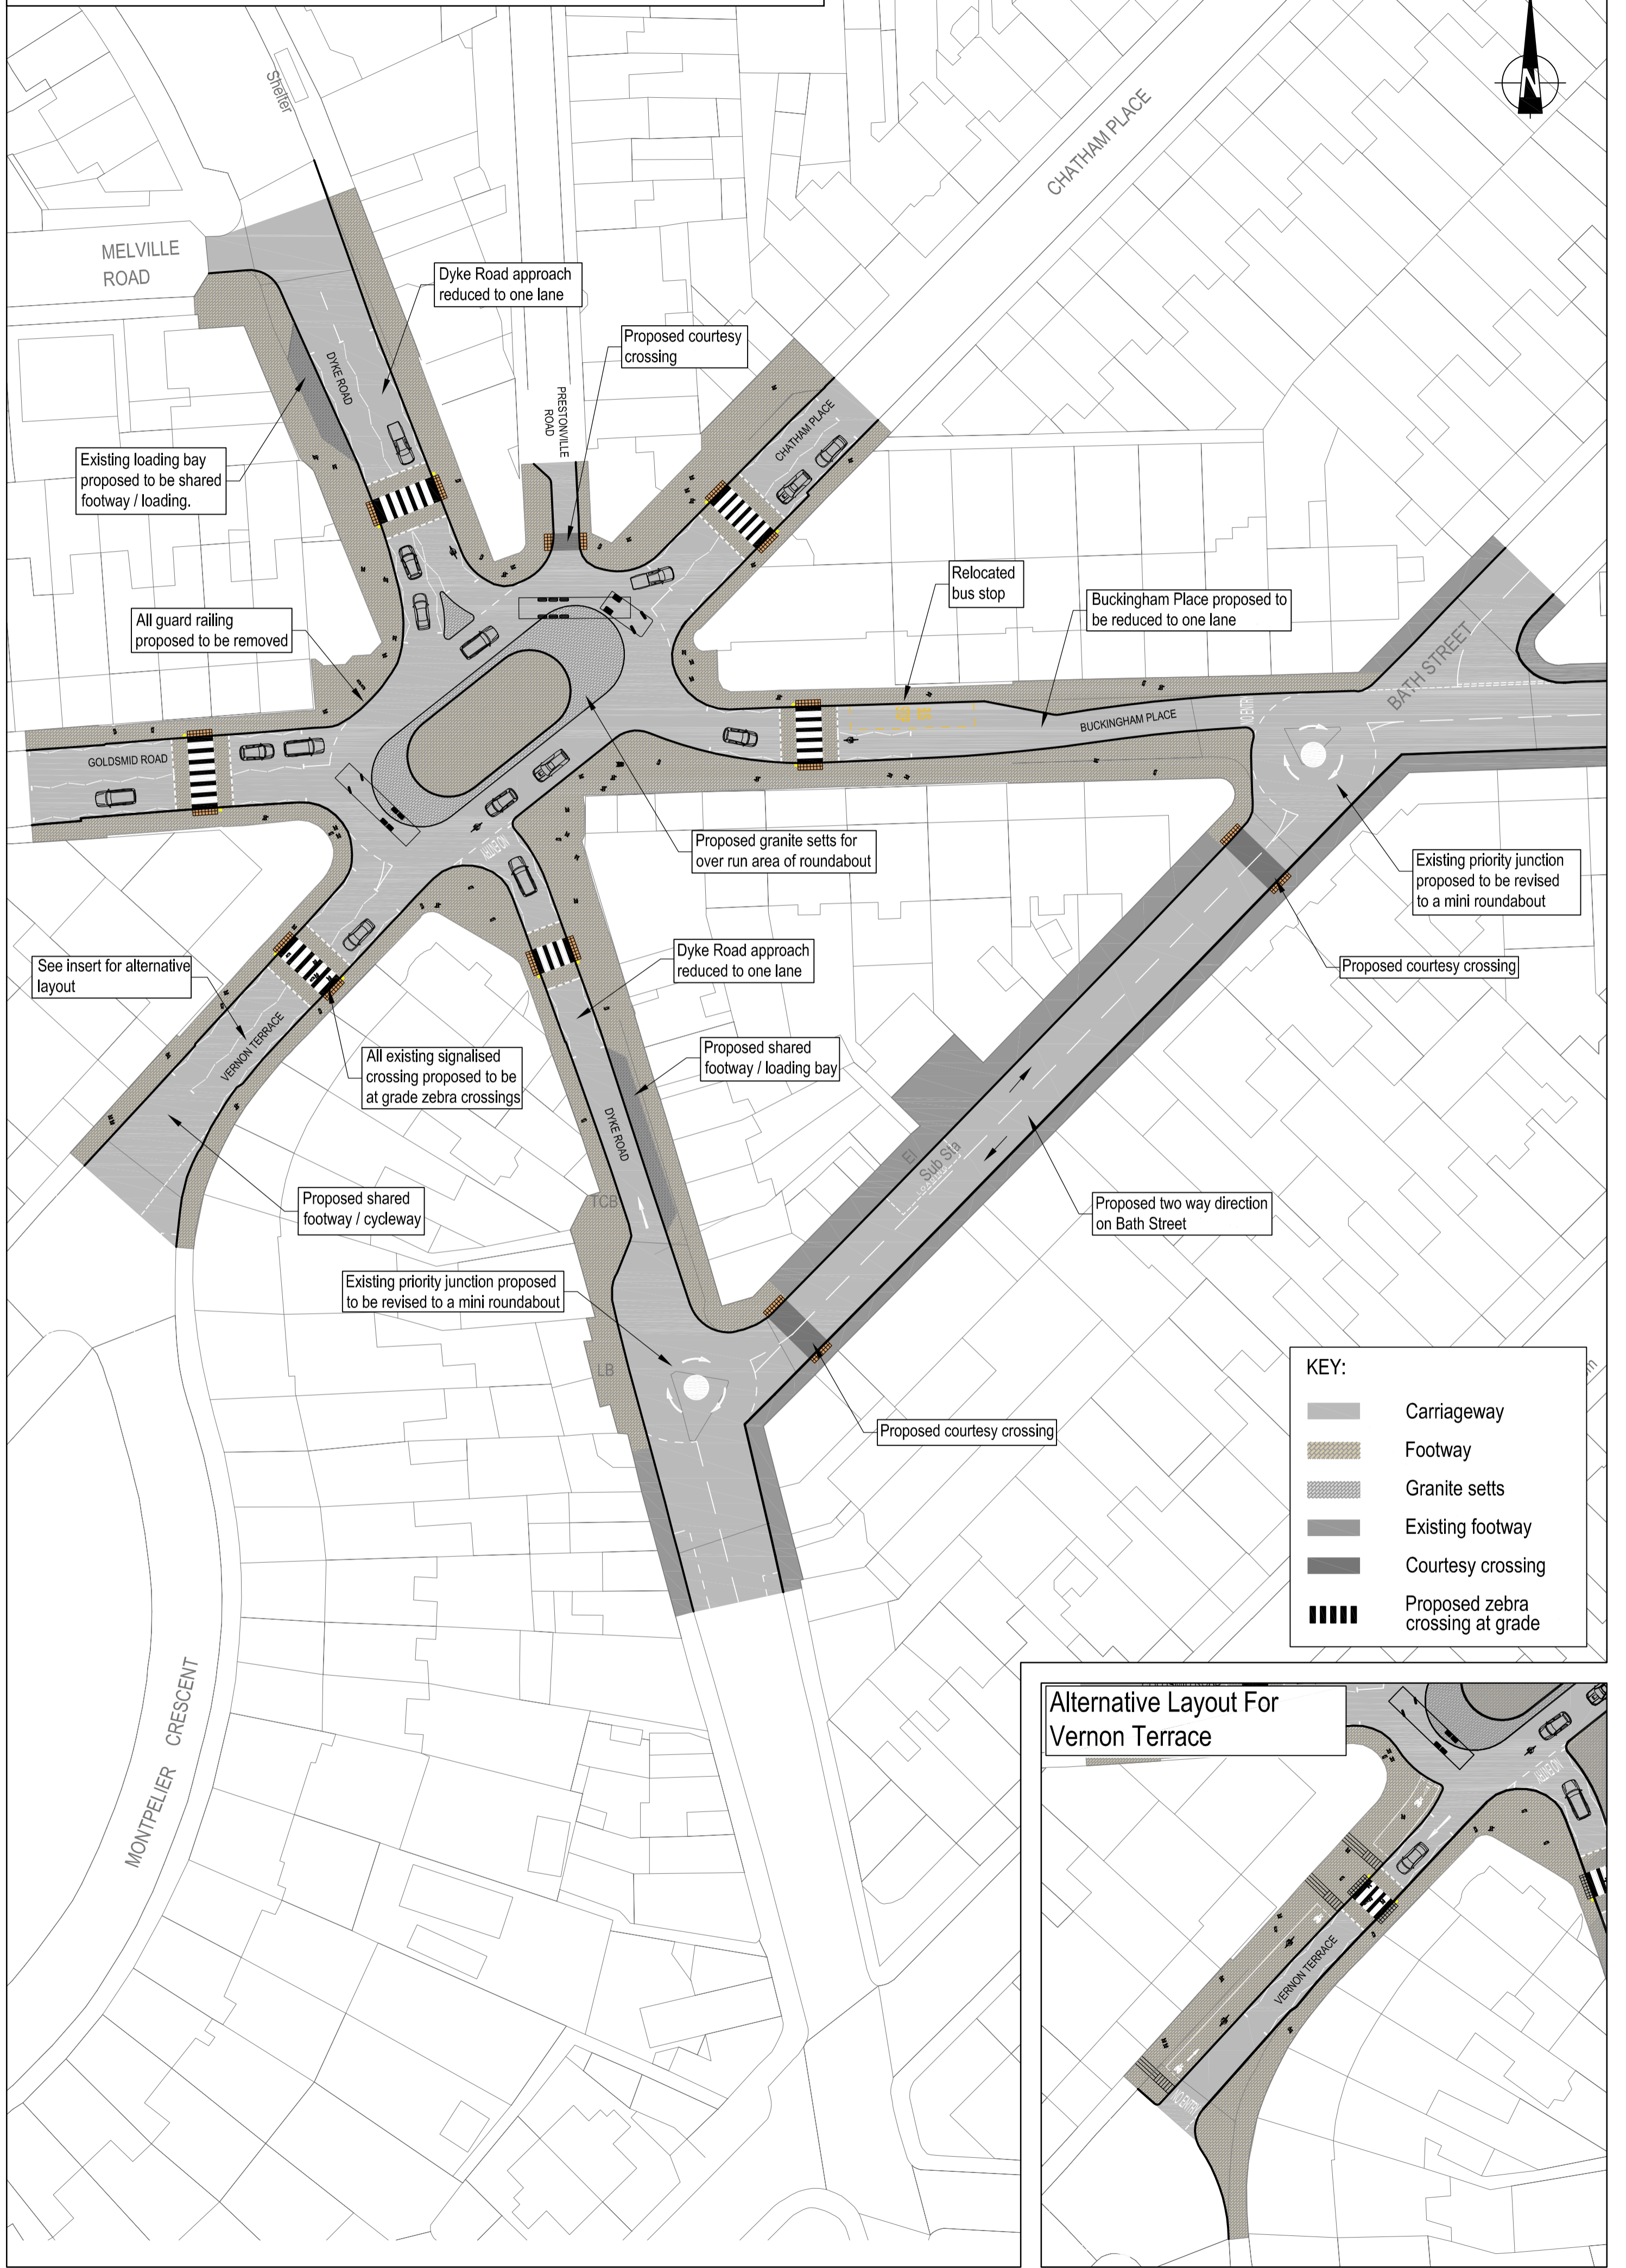

KEY:

	Carriageway
	Footway
	Granite setts
	Existing footway
	Courtesy crossing
	Proposed zebra crossing at grade

