

Extent of Quadrant Project

**Jenny Exley Associates**  
Chartered Landscape Architect

Priory Park, Bickham Court,  
Widgham  
TN7 4DB

Tel: 0845 347 9351  
Fax: 0845 347 9354  
Email: info@jennyexley.com  
Web: www.jennyexley.com



Client

Brighton & Hove City Council

Project Name

Quadrant Public Realm,  
Brighton

Drawing Title

Plan - Post Public Consultation  
Revised Design  
General Arrangement

Drawing No.

Plan BN-119/100/06 G - GA

Scale

1:100 @ A2

Signed

Designed

Approved

Date

Revision

21/01/2009

JE

JE

G

TL

PPDU

PPDU

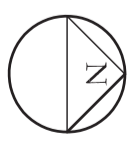

TL TRAFFIC LIGHT  
PPDU PEDESTRIAN  
DEMAND UNIT

Principal: Jennifer Exley, Dip LA (Hons), MLI

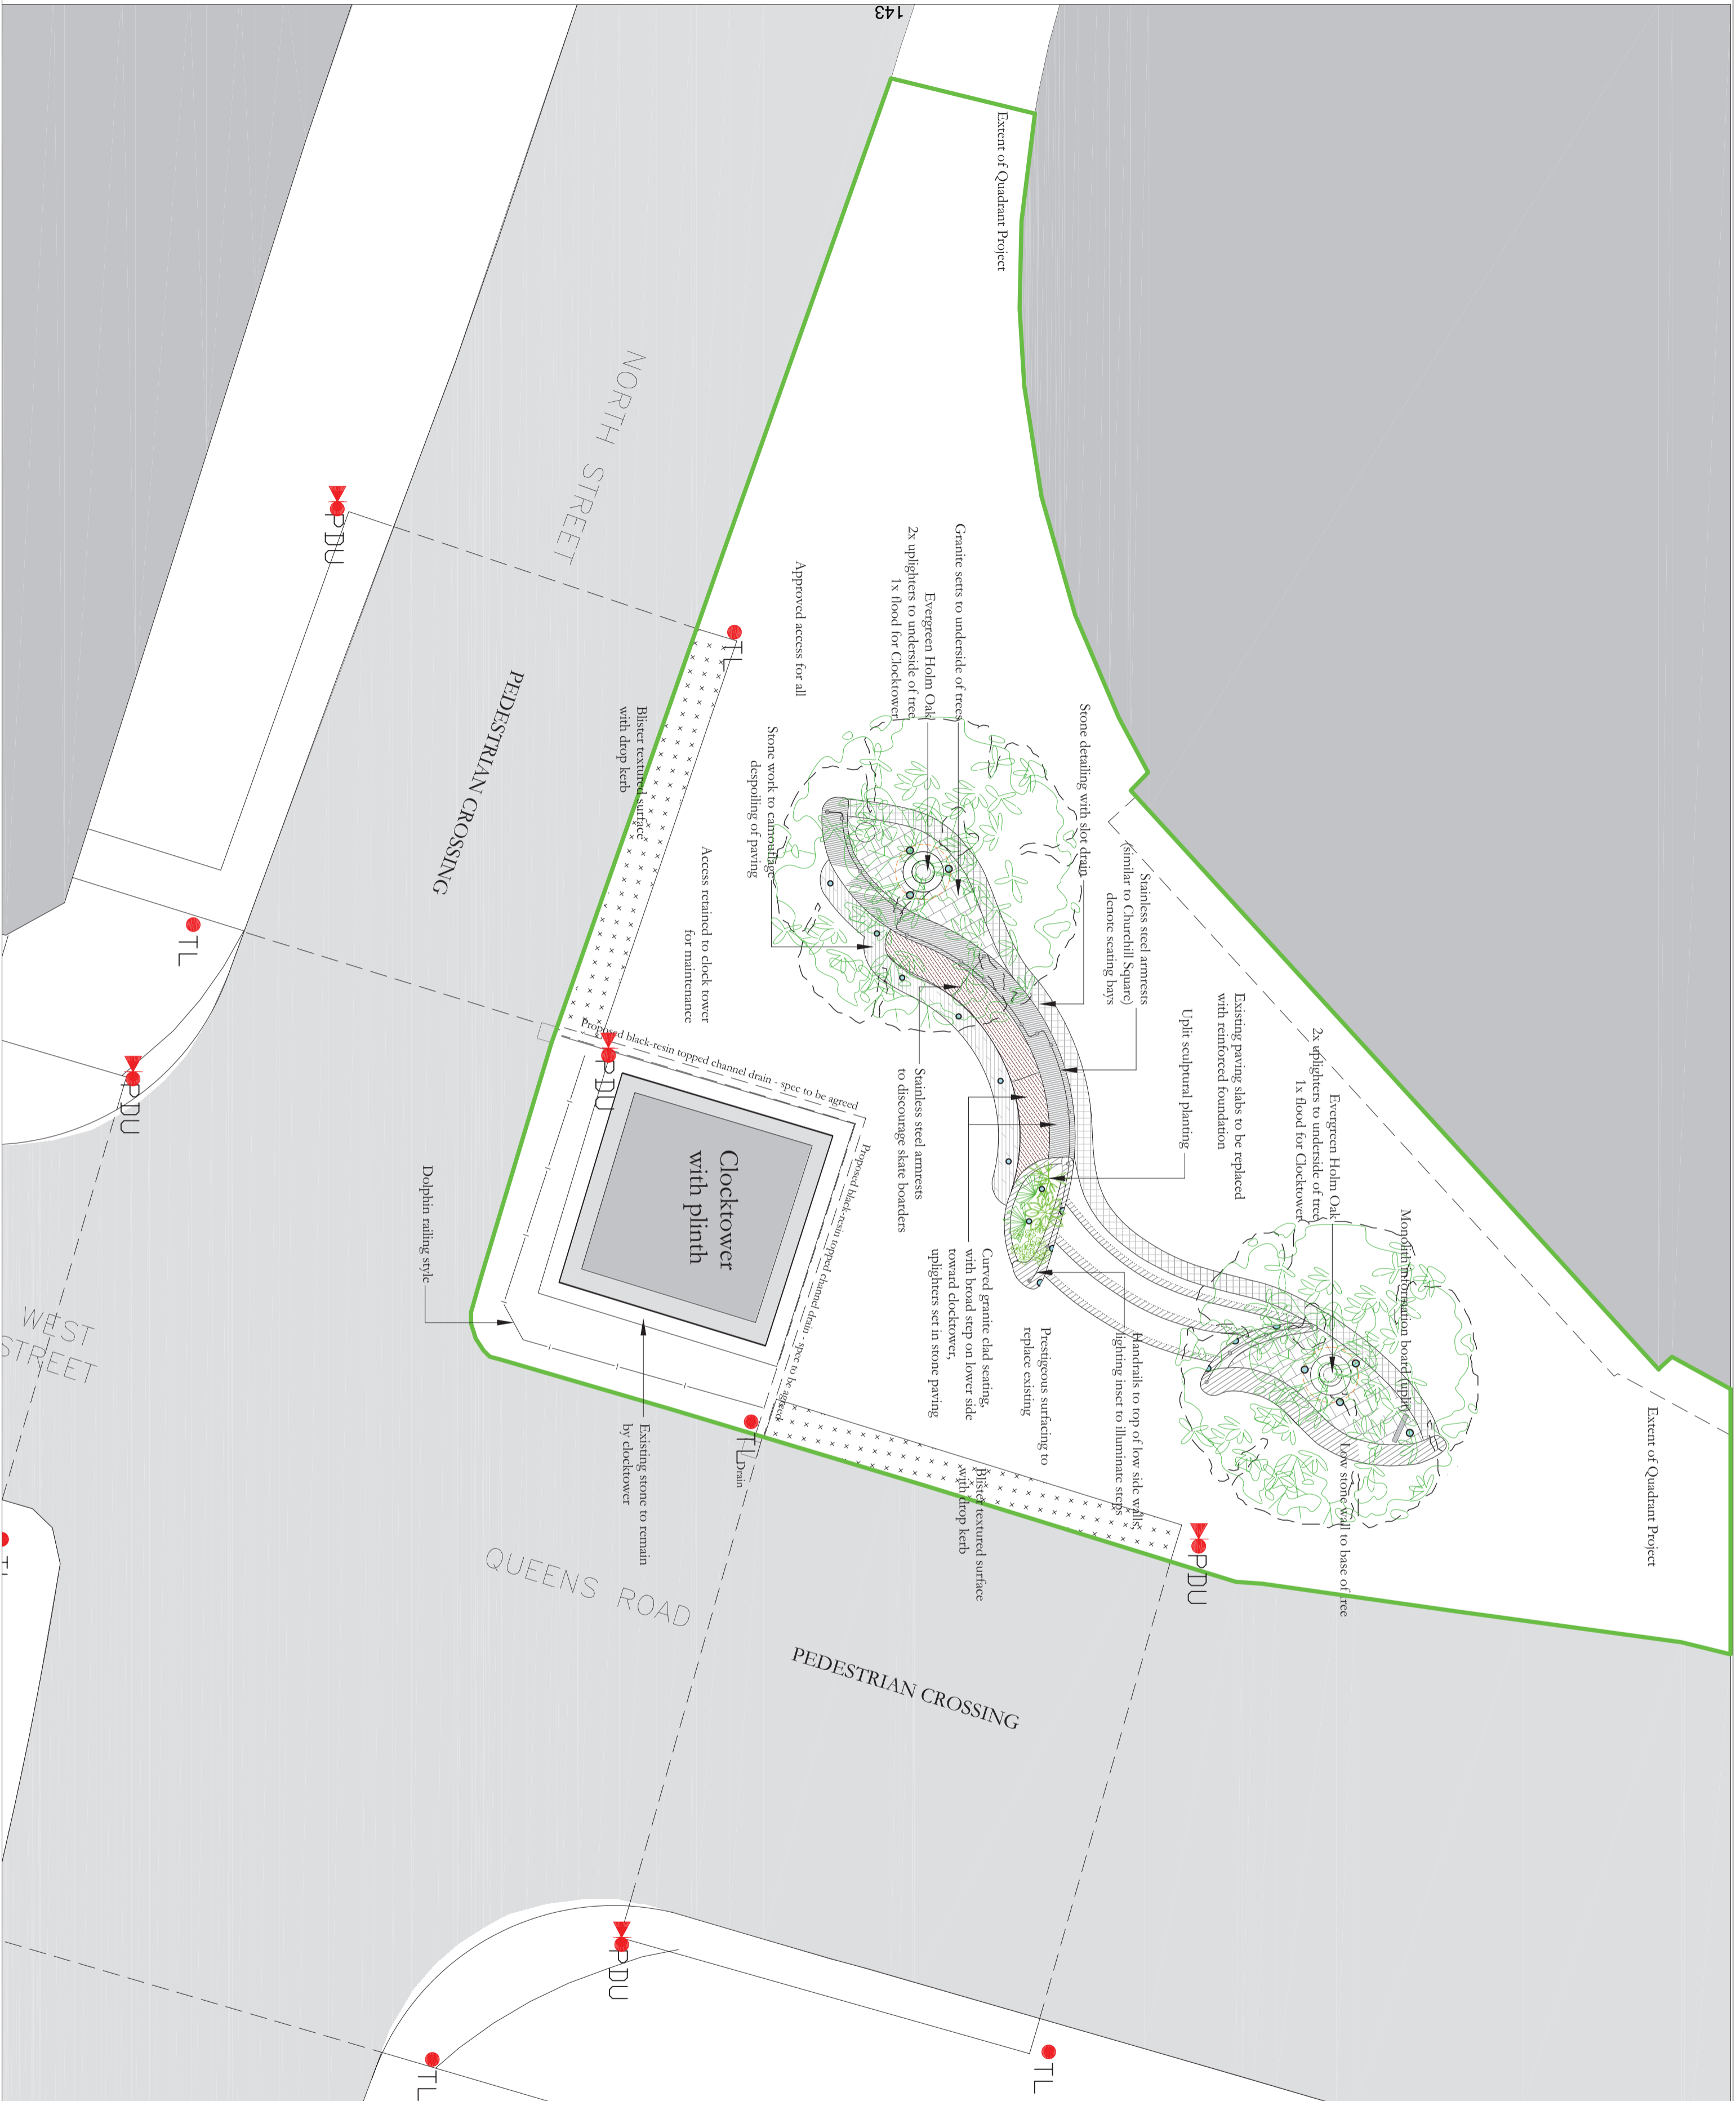

143

